


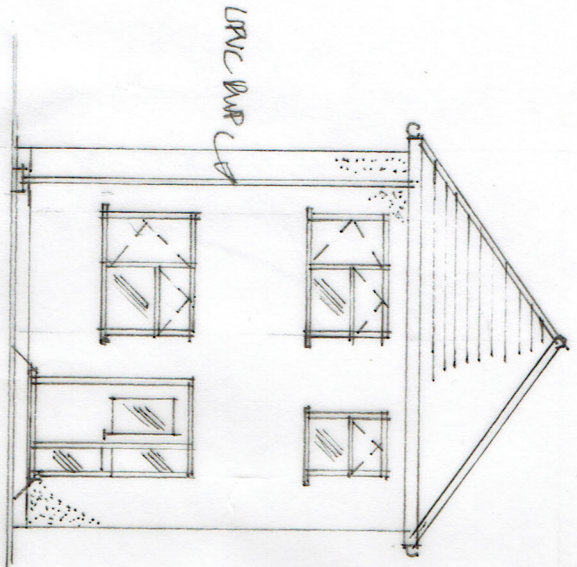


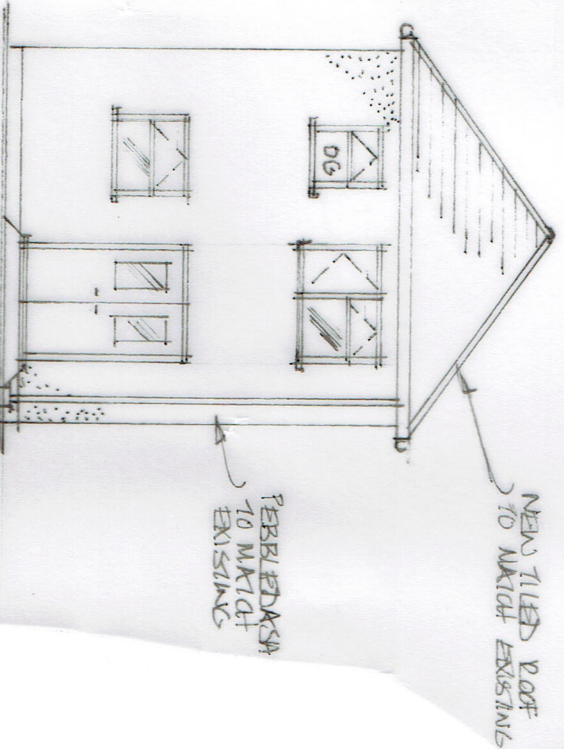

PROPOSED FRONT ELEVATION (1:100)

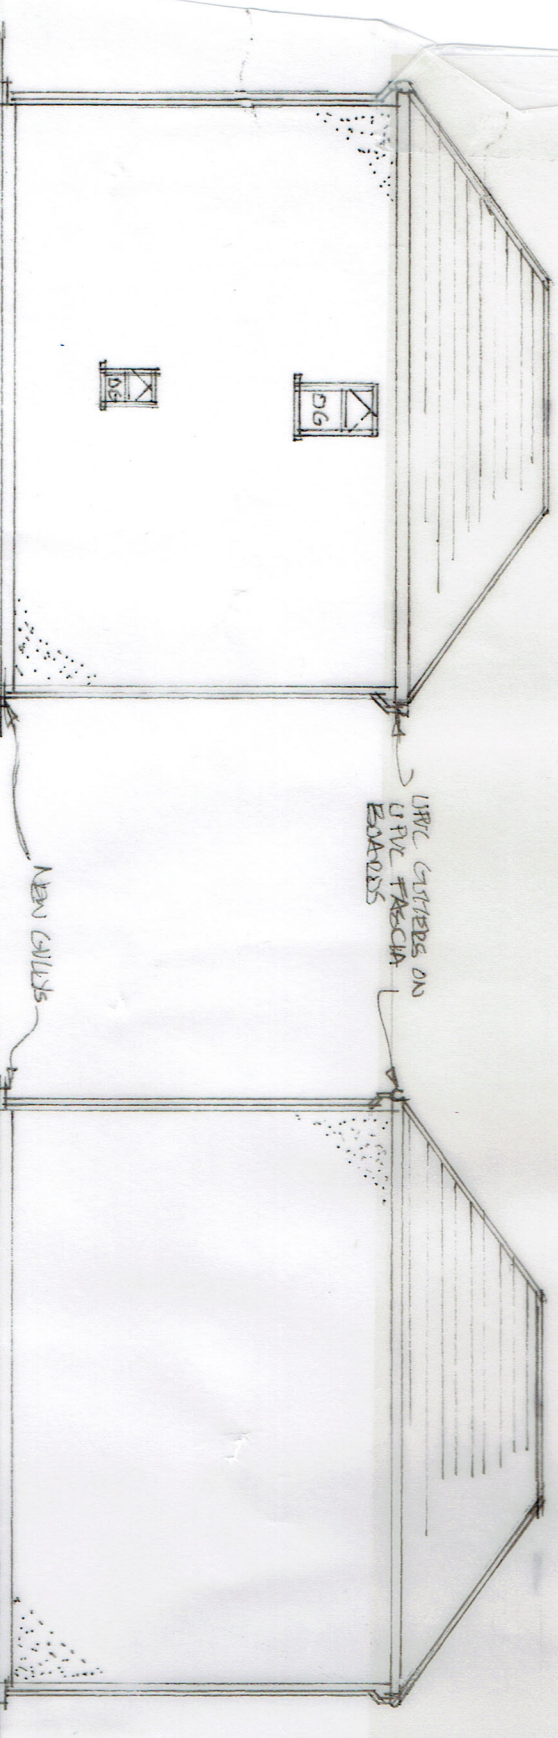

PROPOSED REAR ELEVATION (1:100)

 

PROPOSED SIDE ELEVATION (1:100)

PROPOSED SIDE ELEVATION (1:100)

WM002L

PROPOSED TWO STOREY - ONE BEDROOM DETACHED HOUSE ON
LAND FORMING PART OF :- 97, CROMWELL ROAD, HAYES, UB3 4PS
SCALE :- 1:100 @ A3
DWG NO :- OCT/20/02
REVISIONS :-