



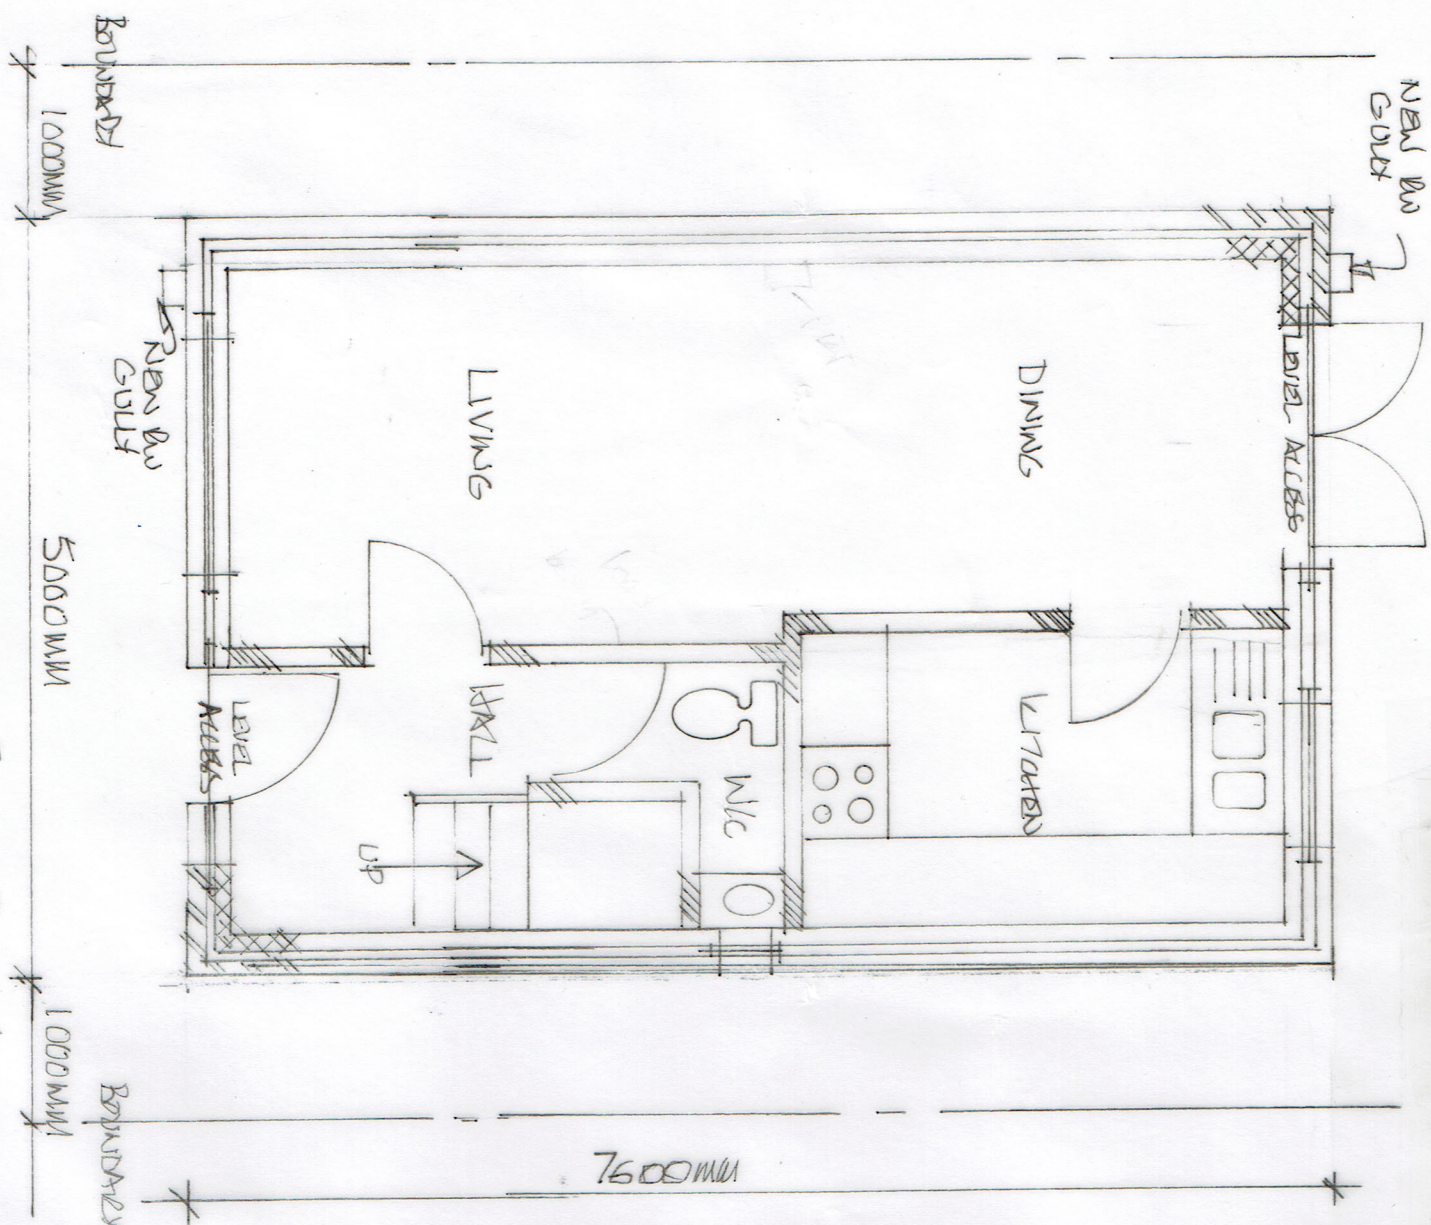

PROPOSED FIRST FLOOR PLAN (1:50)
(FLOOR AREA 30.8 m²)

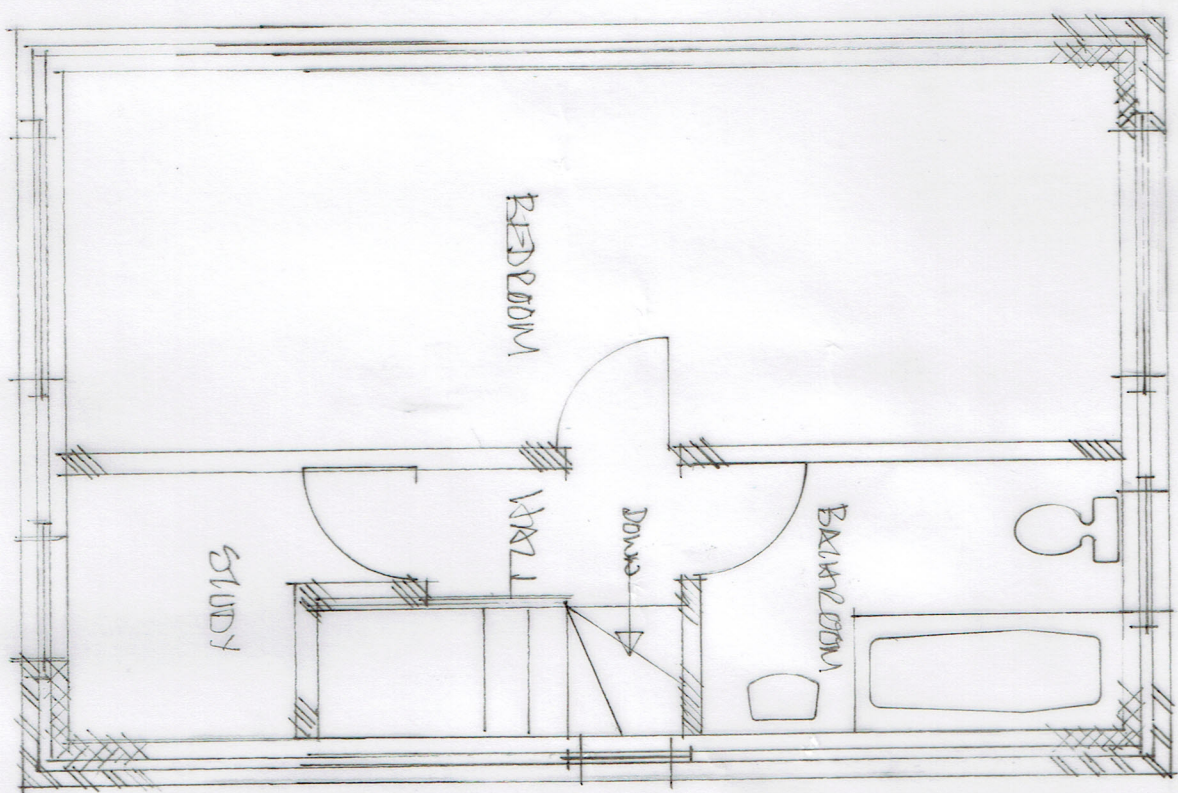

PROPOSED FIRST FLOOR PLAN (1:50)
(FLOOR AREA 30.8m²)

PROPOSED TWO STOREY-ONE BED ROOM DETACHED HOUSE ON LAND FORMING PART OF:-
97, CROMWELL ROAD, HAYES. UB3 4PS. SCALE:- 1:50 @ A3 DWG NO:- OCT/20/02

SCALE :- 1:50 @ A3 Dwg No :- OCT/20102