




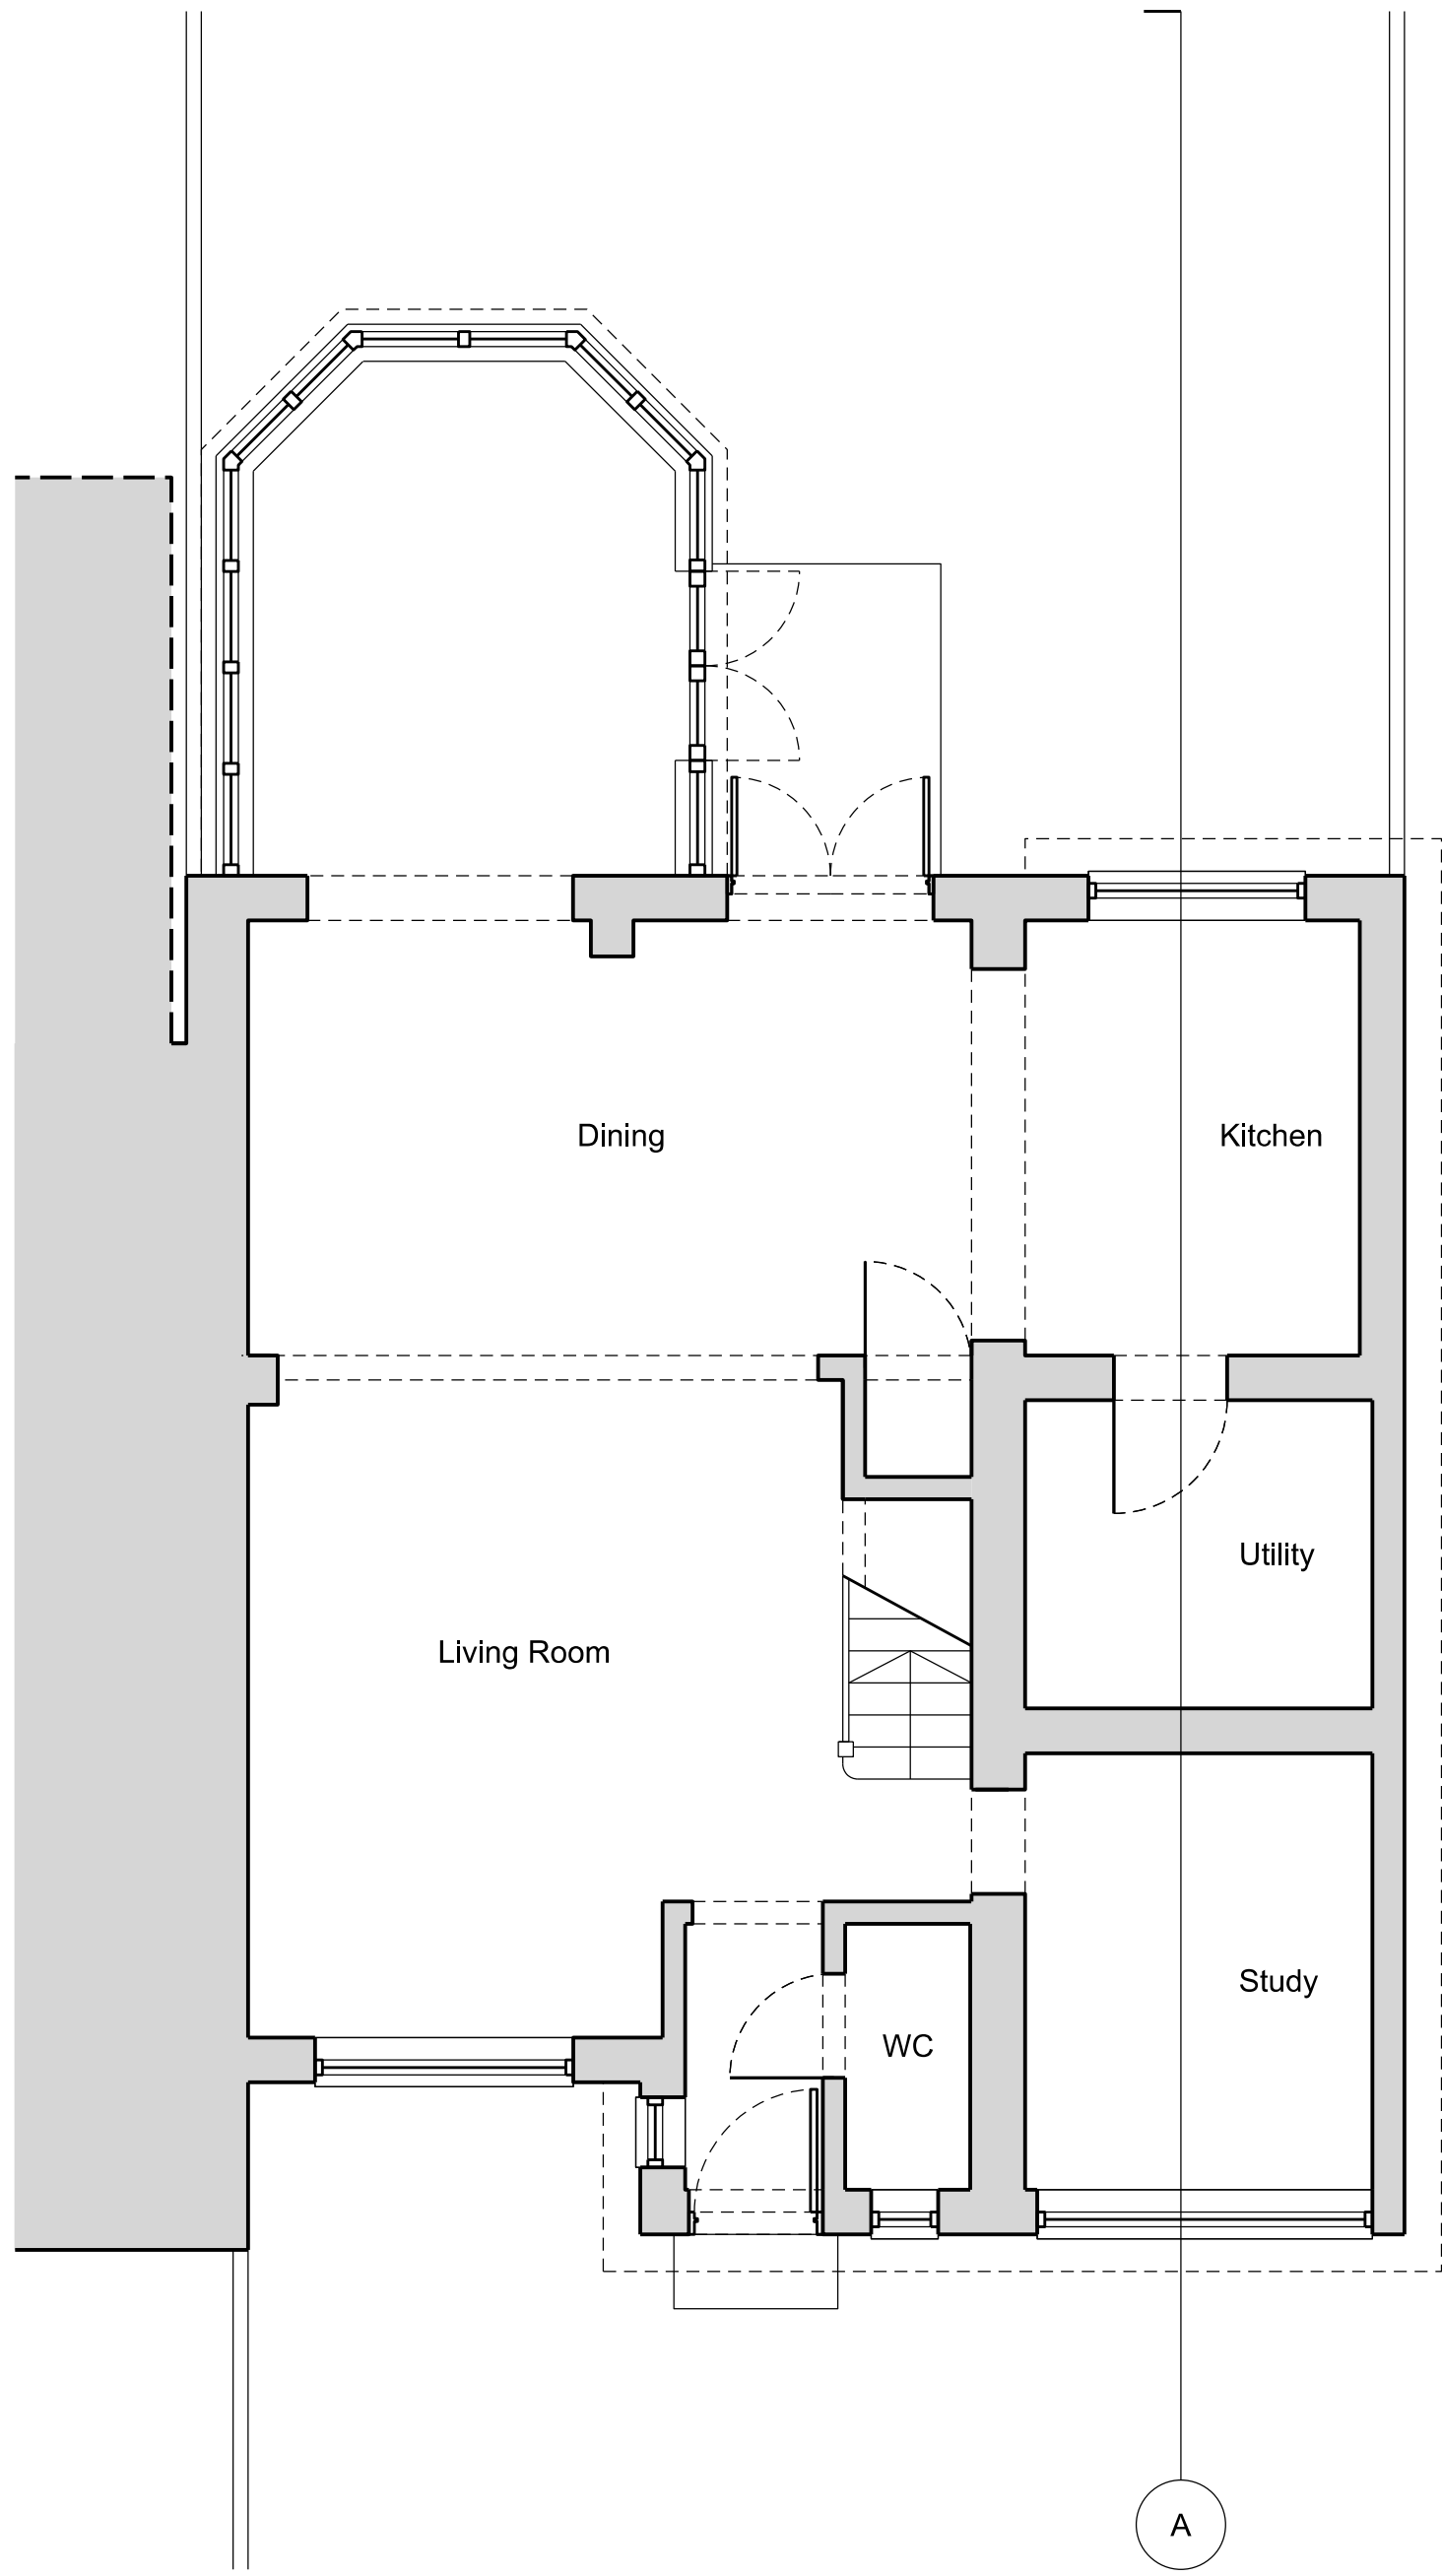

Existing Ground Floor Plan

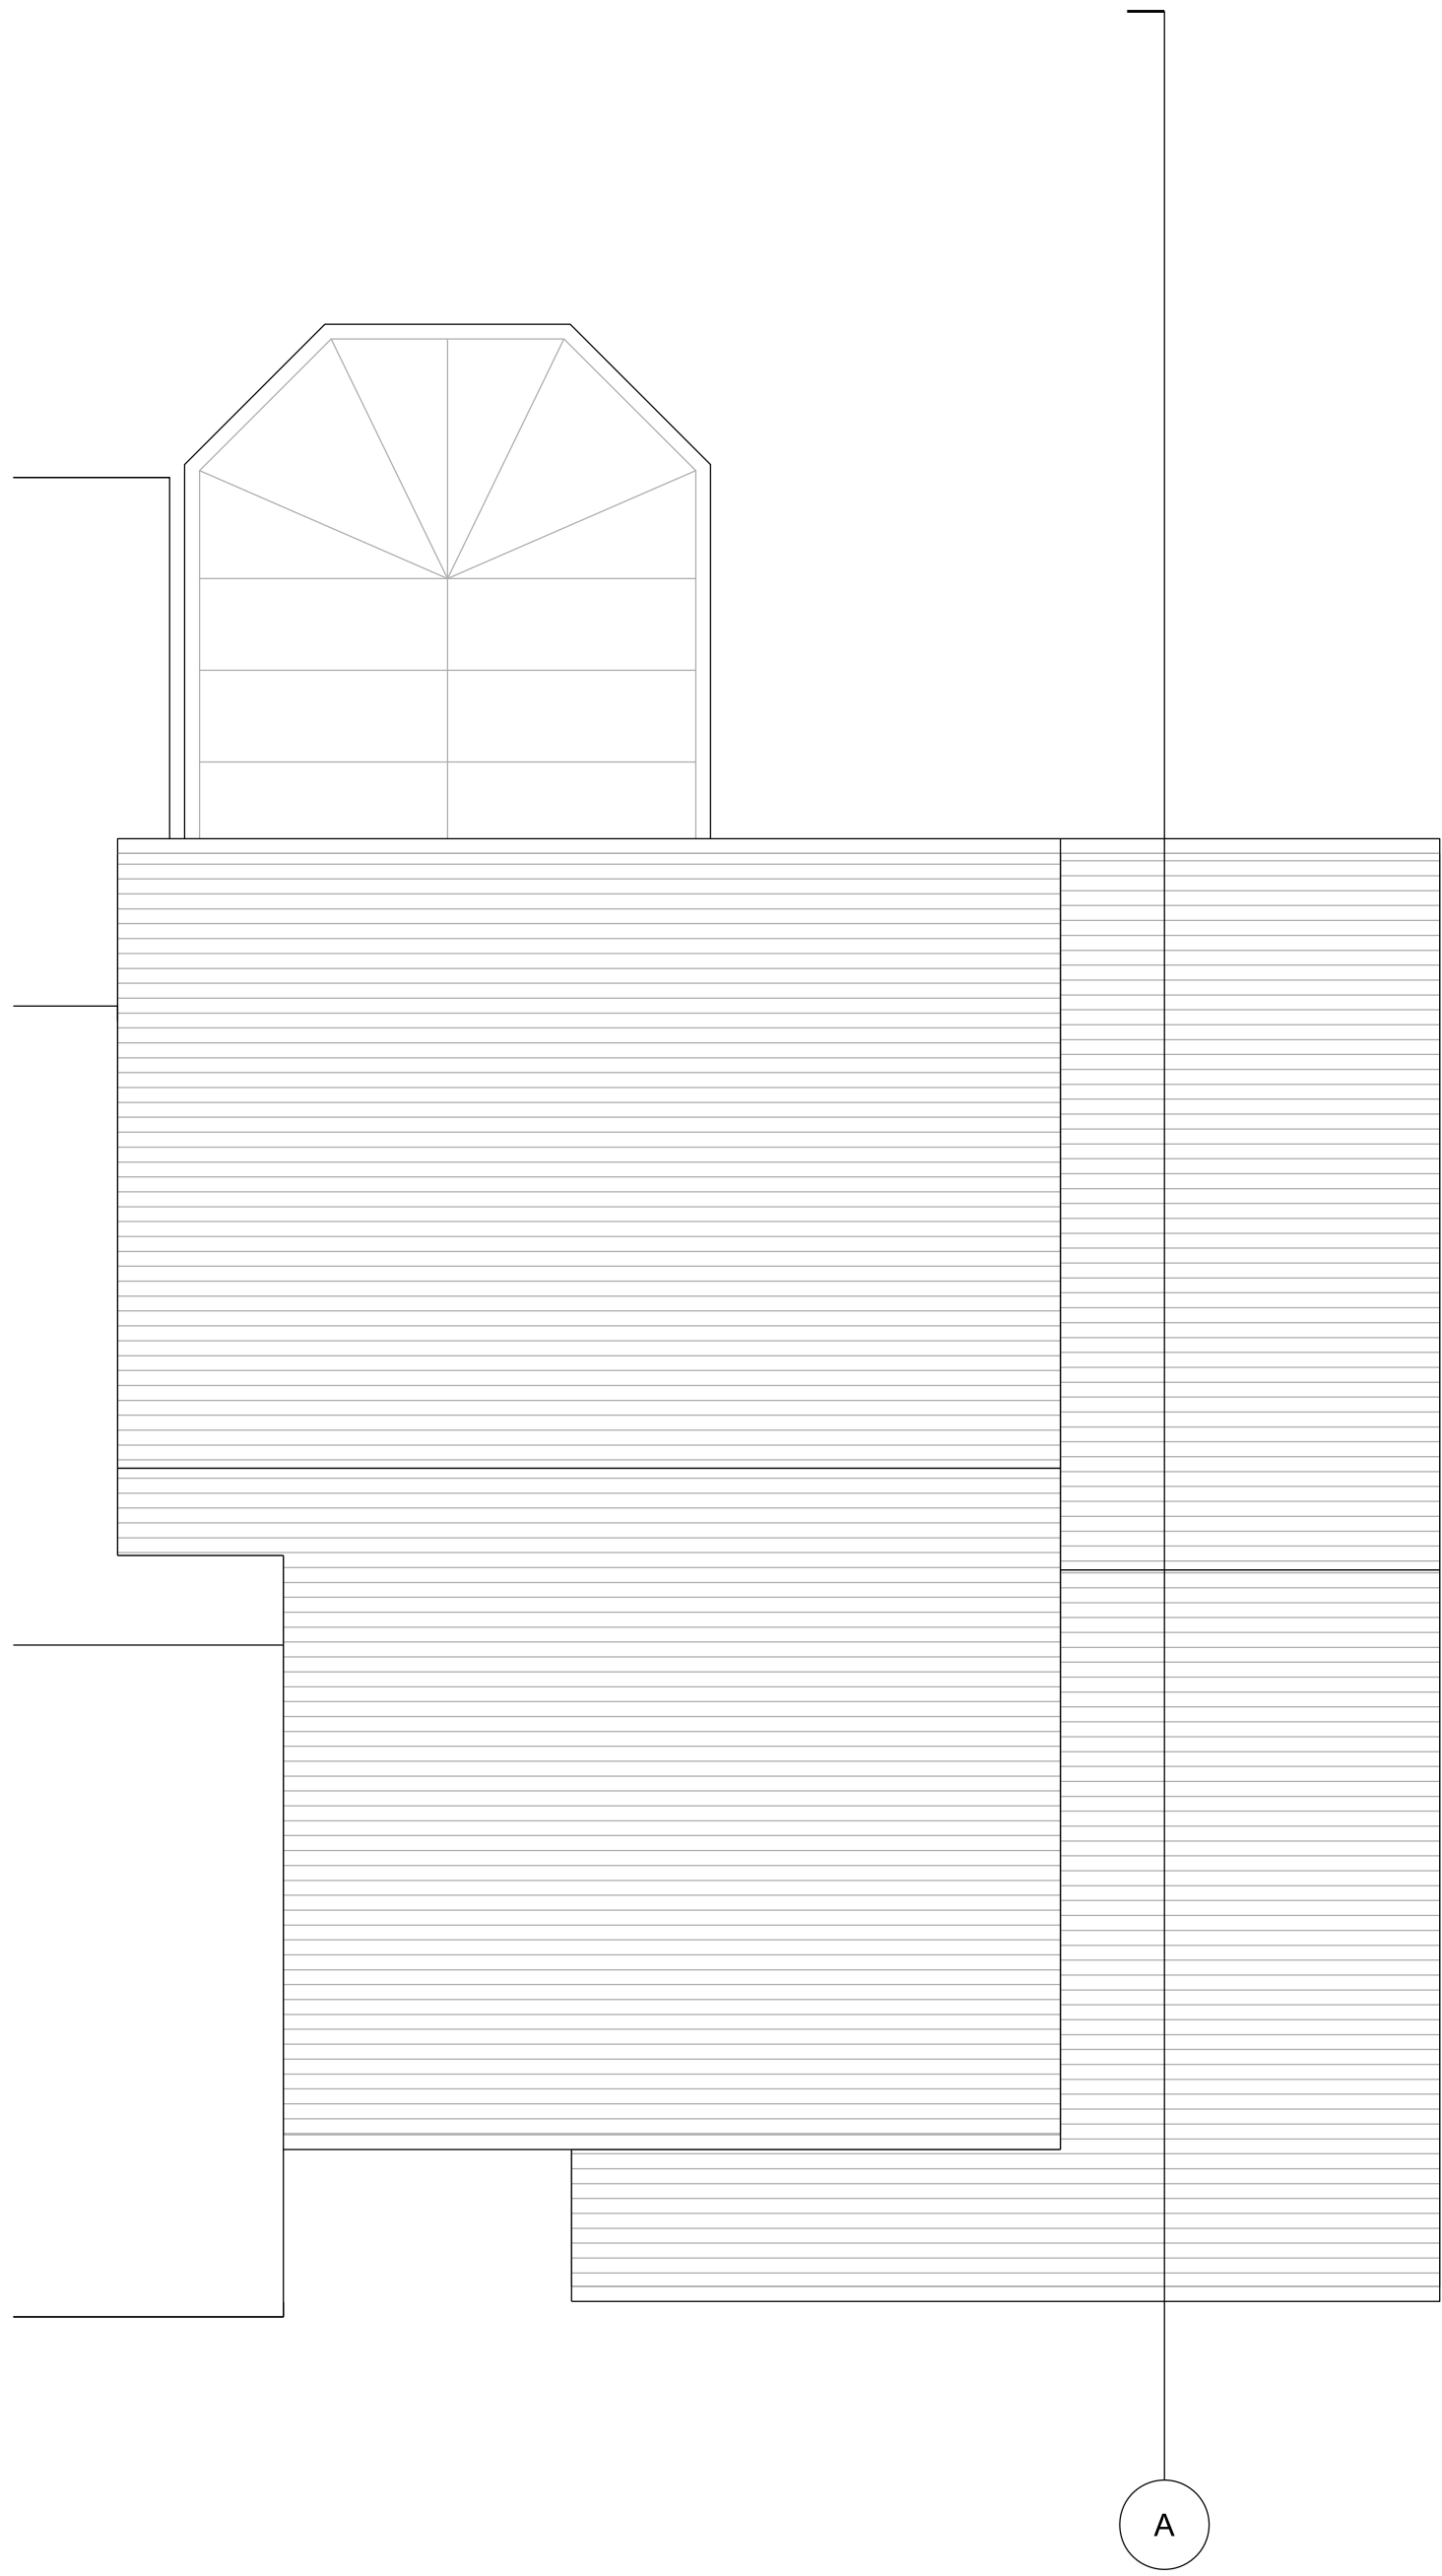

Existing Roof Plan

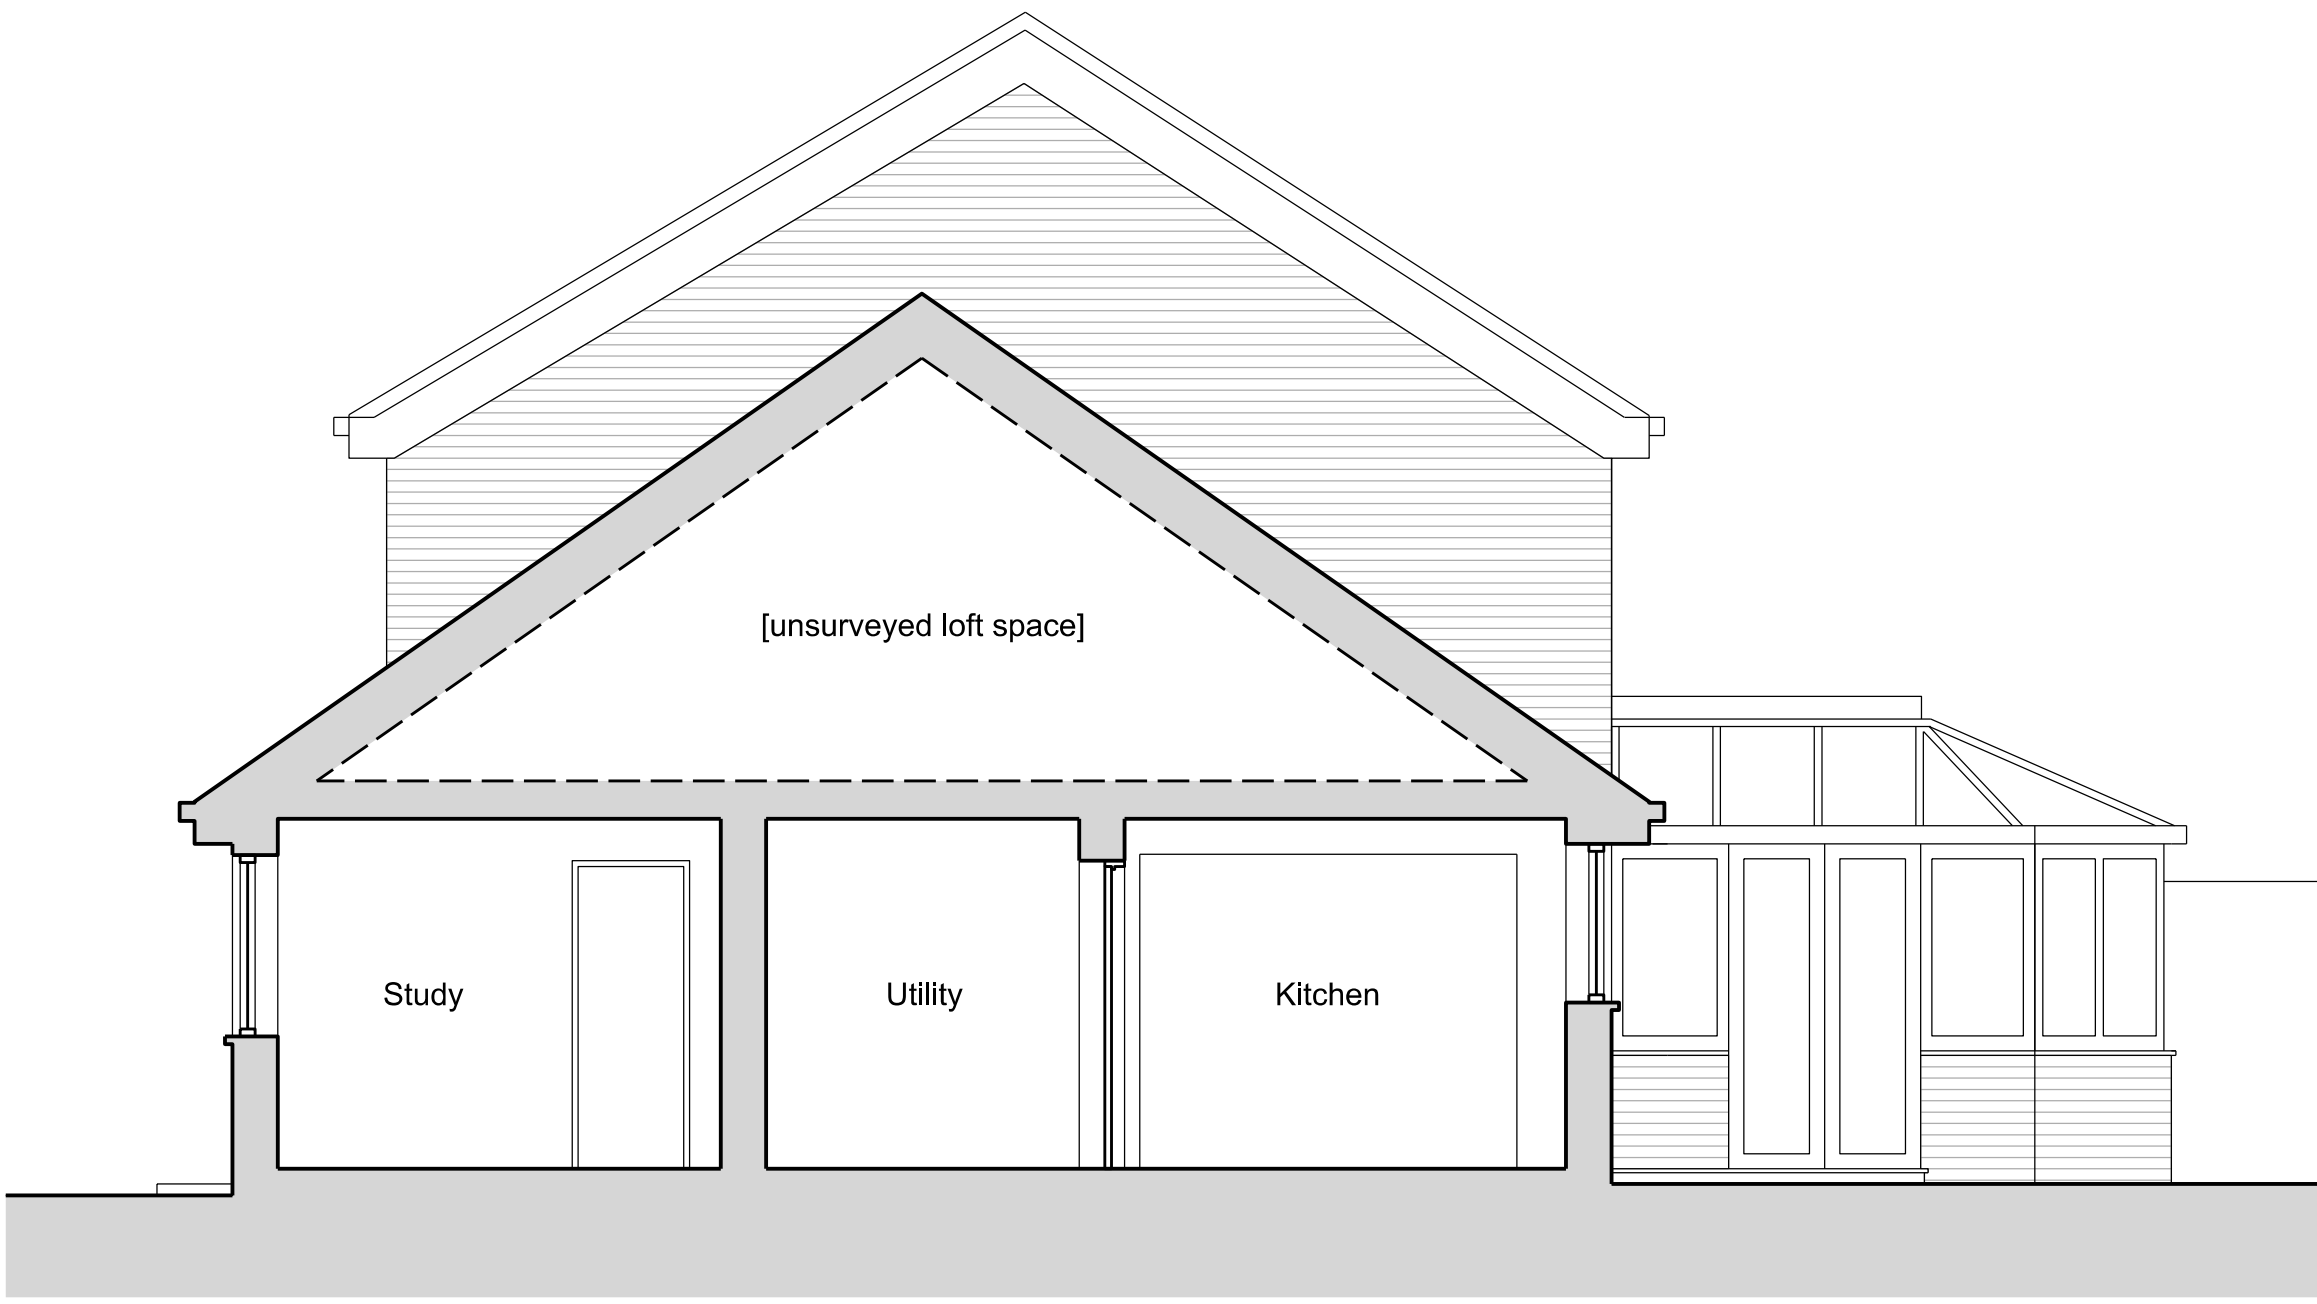

Existing Section A

Drawings to be used for planning only. Not for Construction.

Rev	Date	Description
-	03.07.2024	INITIAL DRAWING ISSUE
A	05.07.2024	PLANNING DRAFT
P1	09.07.2024	PLANNING ISSUE P1

0m .5m 1m 2.5m
SCALE



EXISTING



PROPOSED

PLANNING

Project: 22 Morse Close, Harefield, UB9 6RA

Date:

July 2024

Title: Existing Plans & Section

Scale: 1:50 @A1
1:100 @A3

Drawing Number:
PL_110_010

Revision:
P1




Existing Front Elevation



Existing Rear Elevation

Neighbouring property rear extension shown indicatively

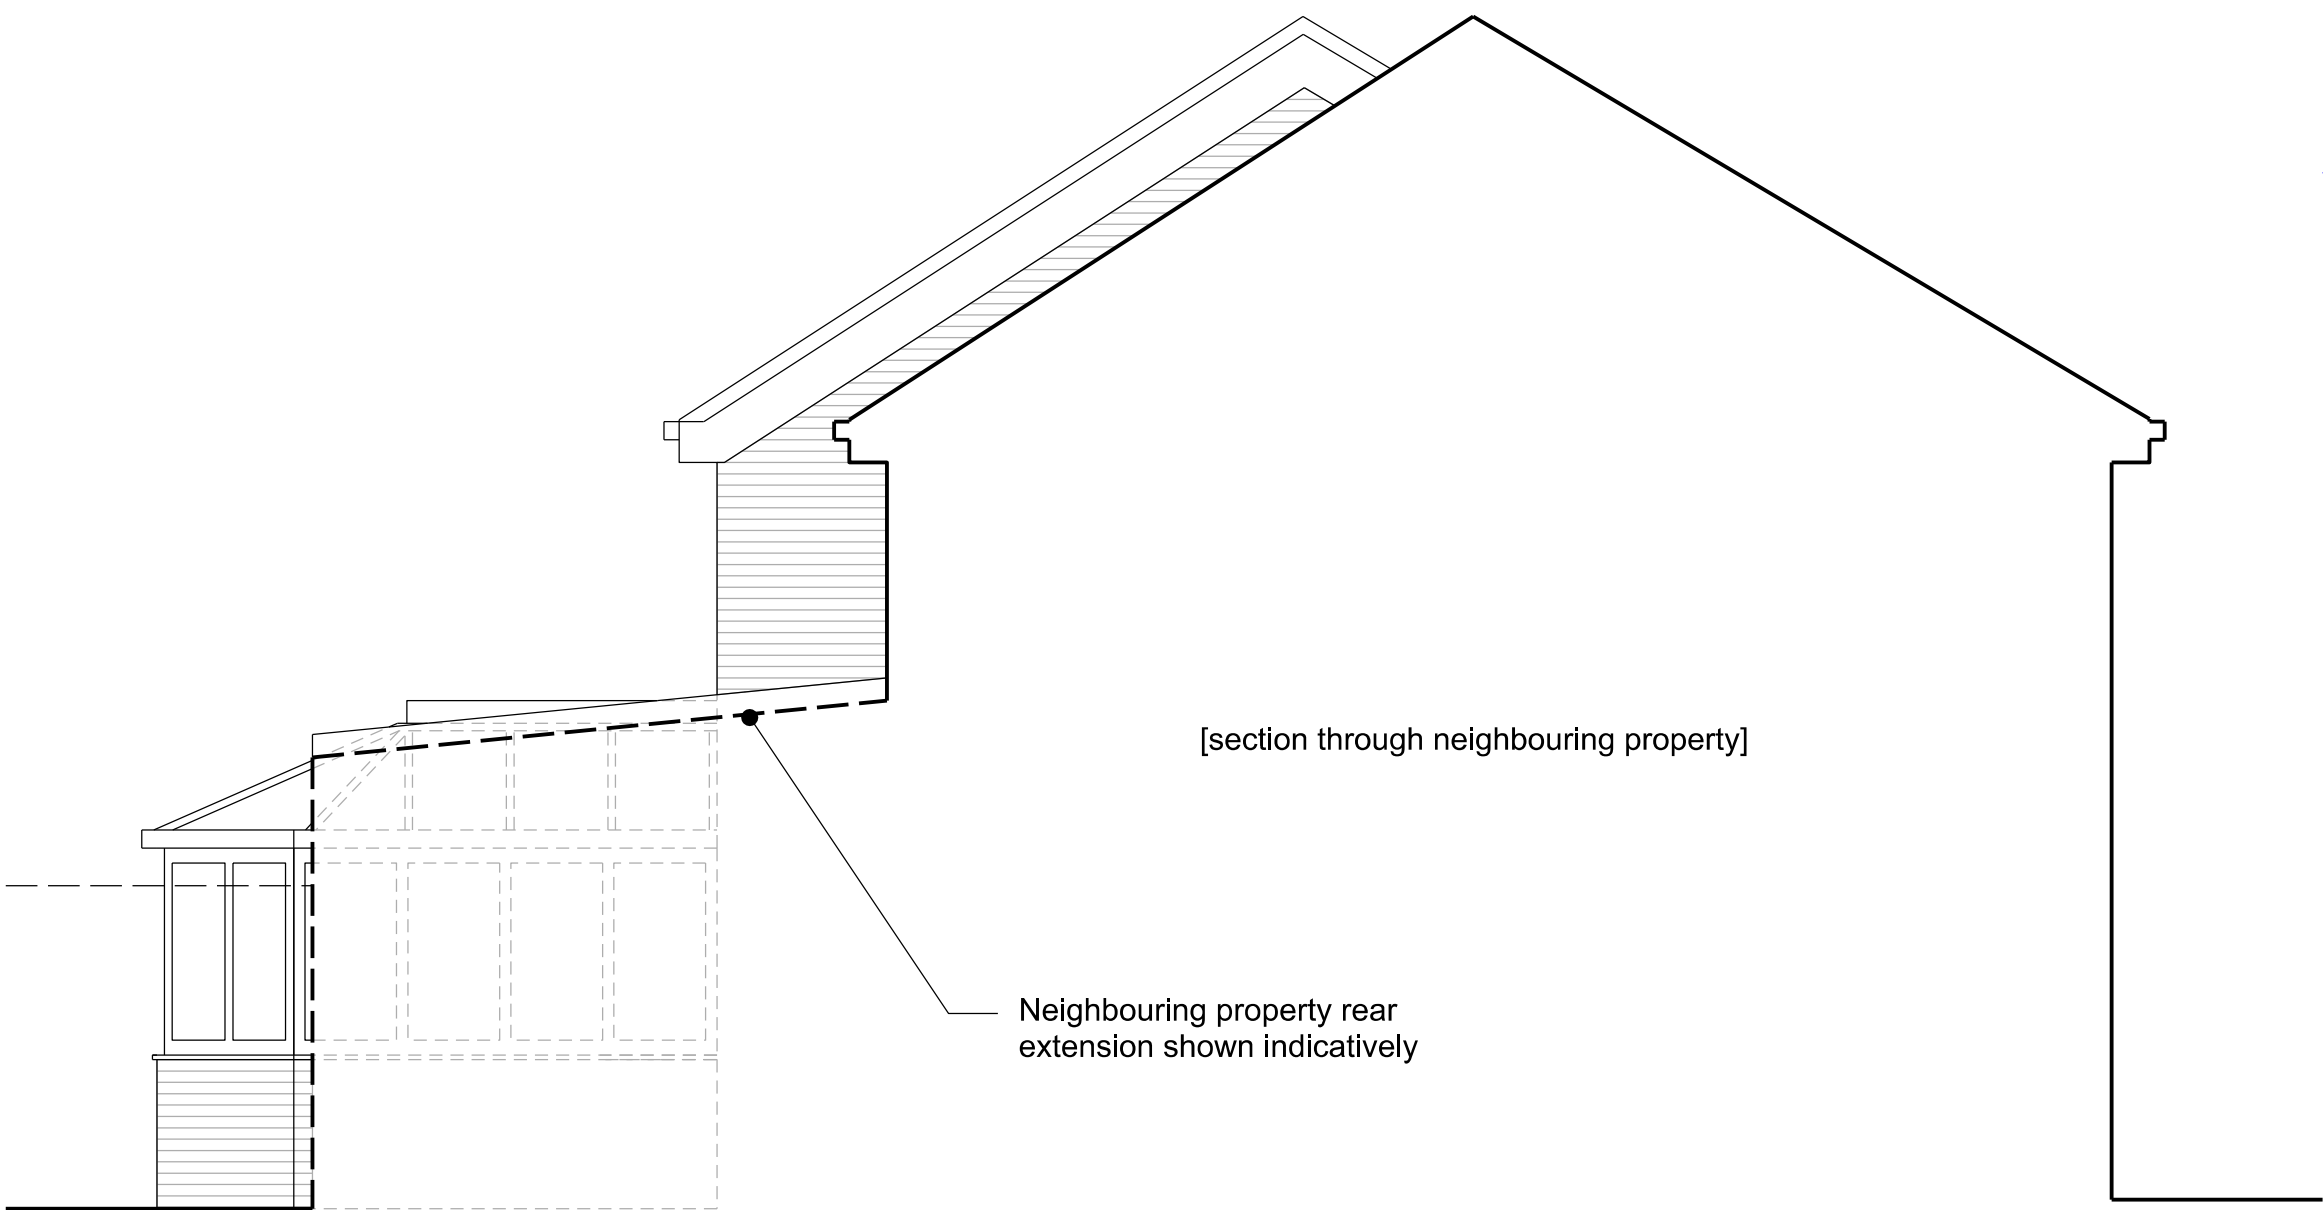


Existing Side Elevation (North)



Existing Side Elevation (South)

Drawings to be used for planning only. Not for Construction.


Rev	Date	Description
-	03.07.2024	INITIAL DRAWING ISSUE
A	05.07.2024	PLANNING DRAFT
P1	09.07.2024	PLANNING ISSUE P1

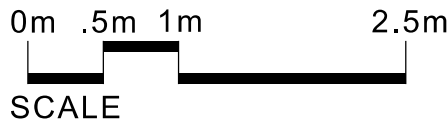


EXISTING PROPOSED

PLANNING


Project: 22 Morse Close, Harefield, UB9 6RA			Date:
Title: Existing Elevations			July 2024
Scale: 1:50 @A1	Drawing Number:		Revision:
1:100 @A3	PL_110_030		P1

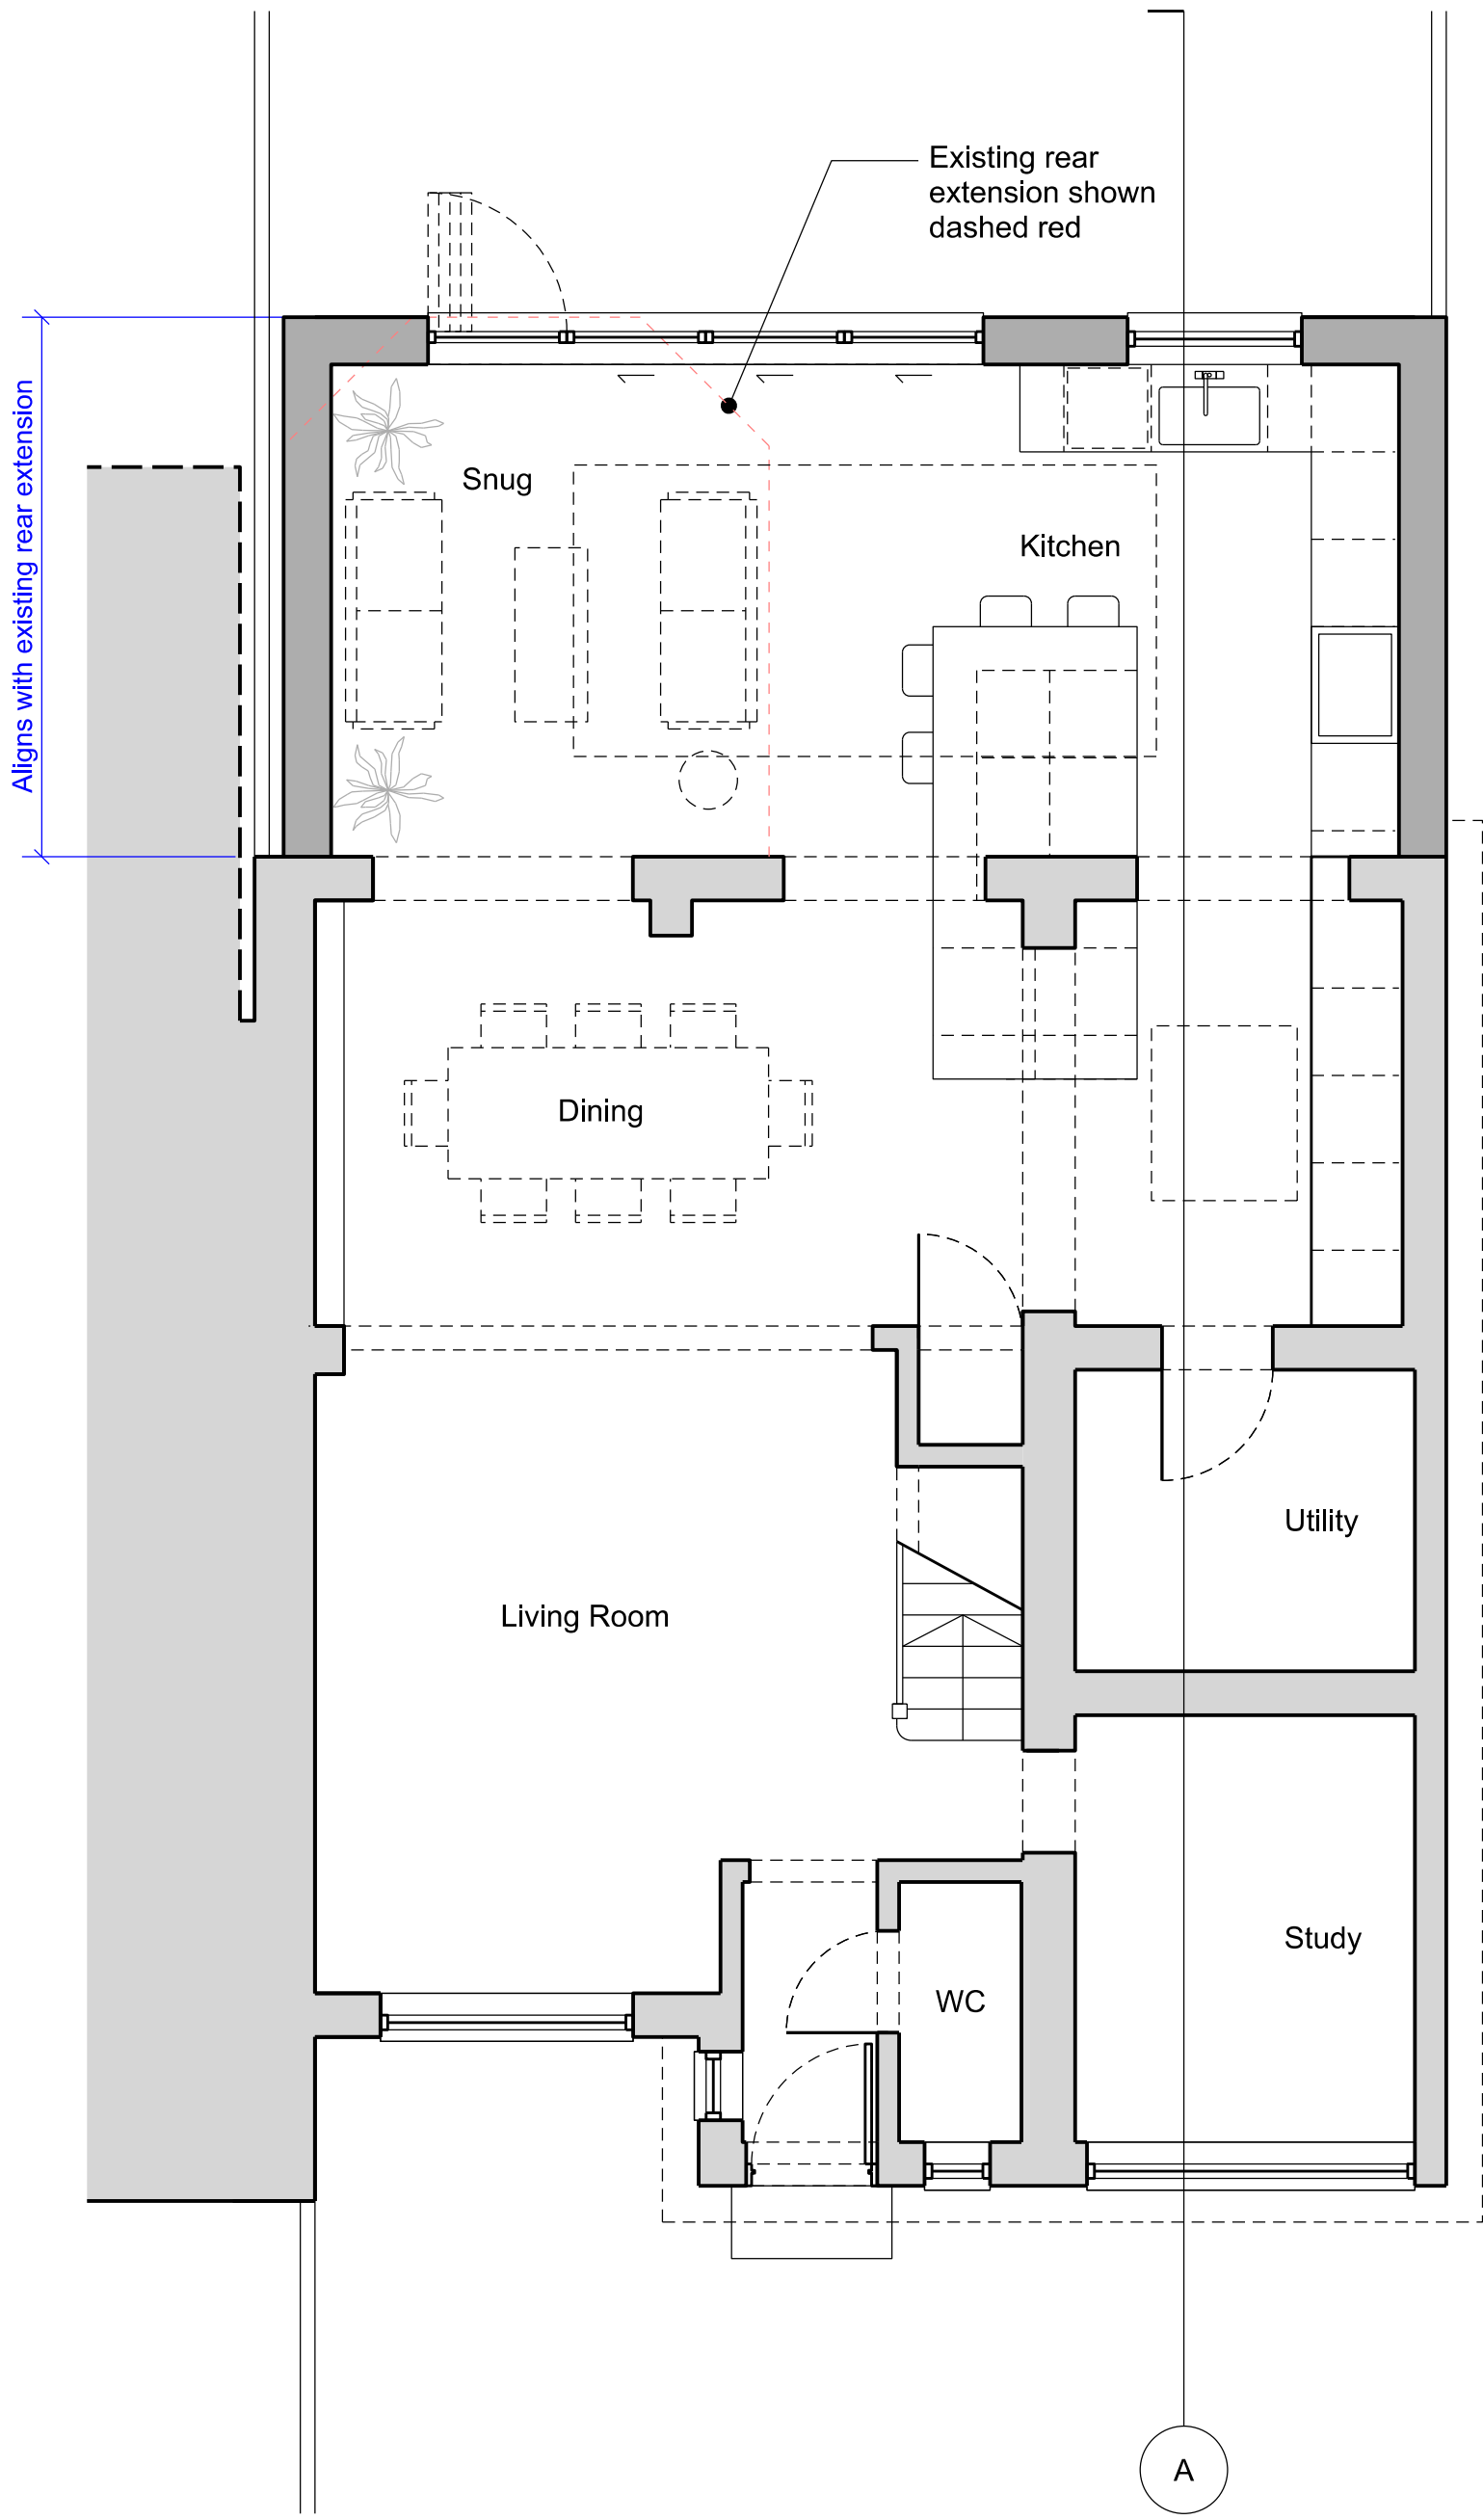

Proposed Ground Floor Plan

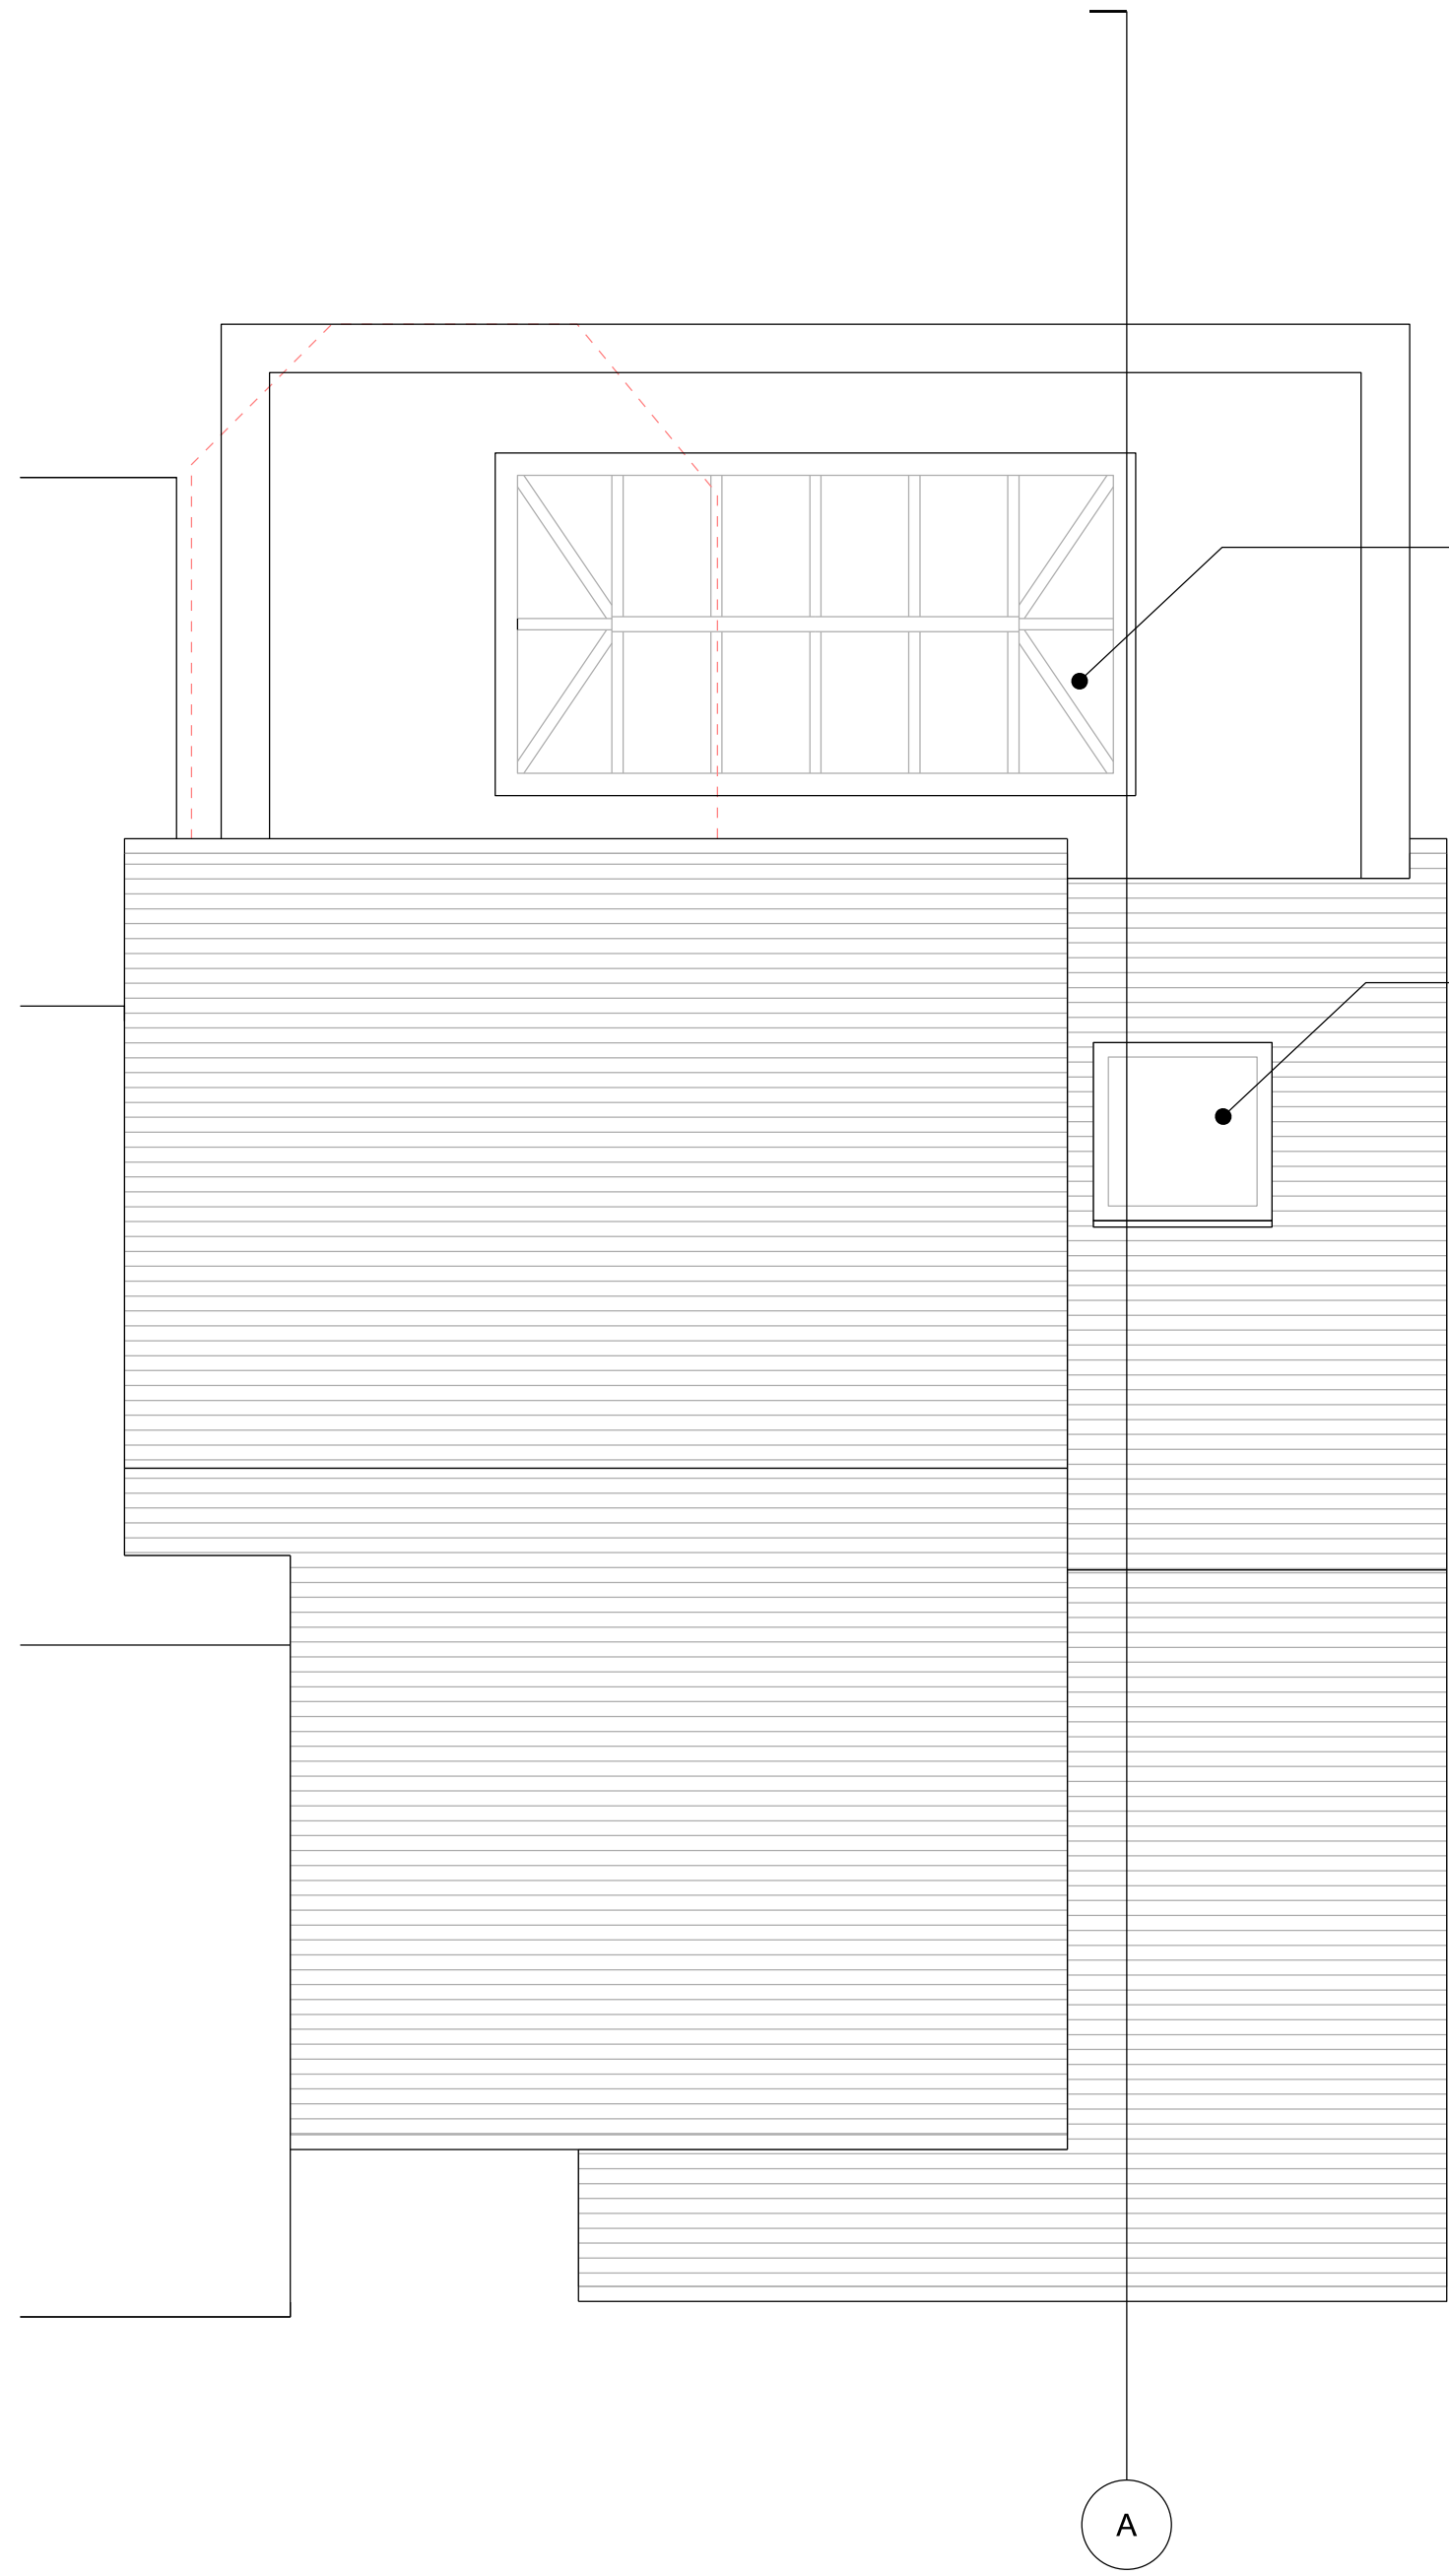

Proposed Roof Plan

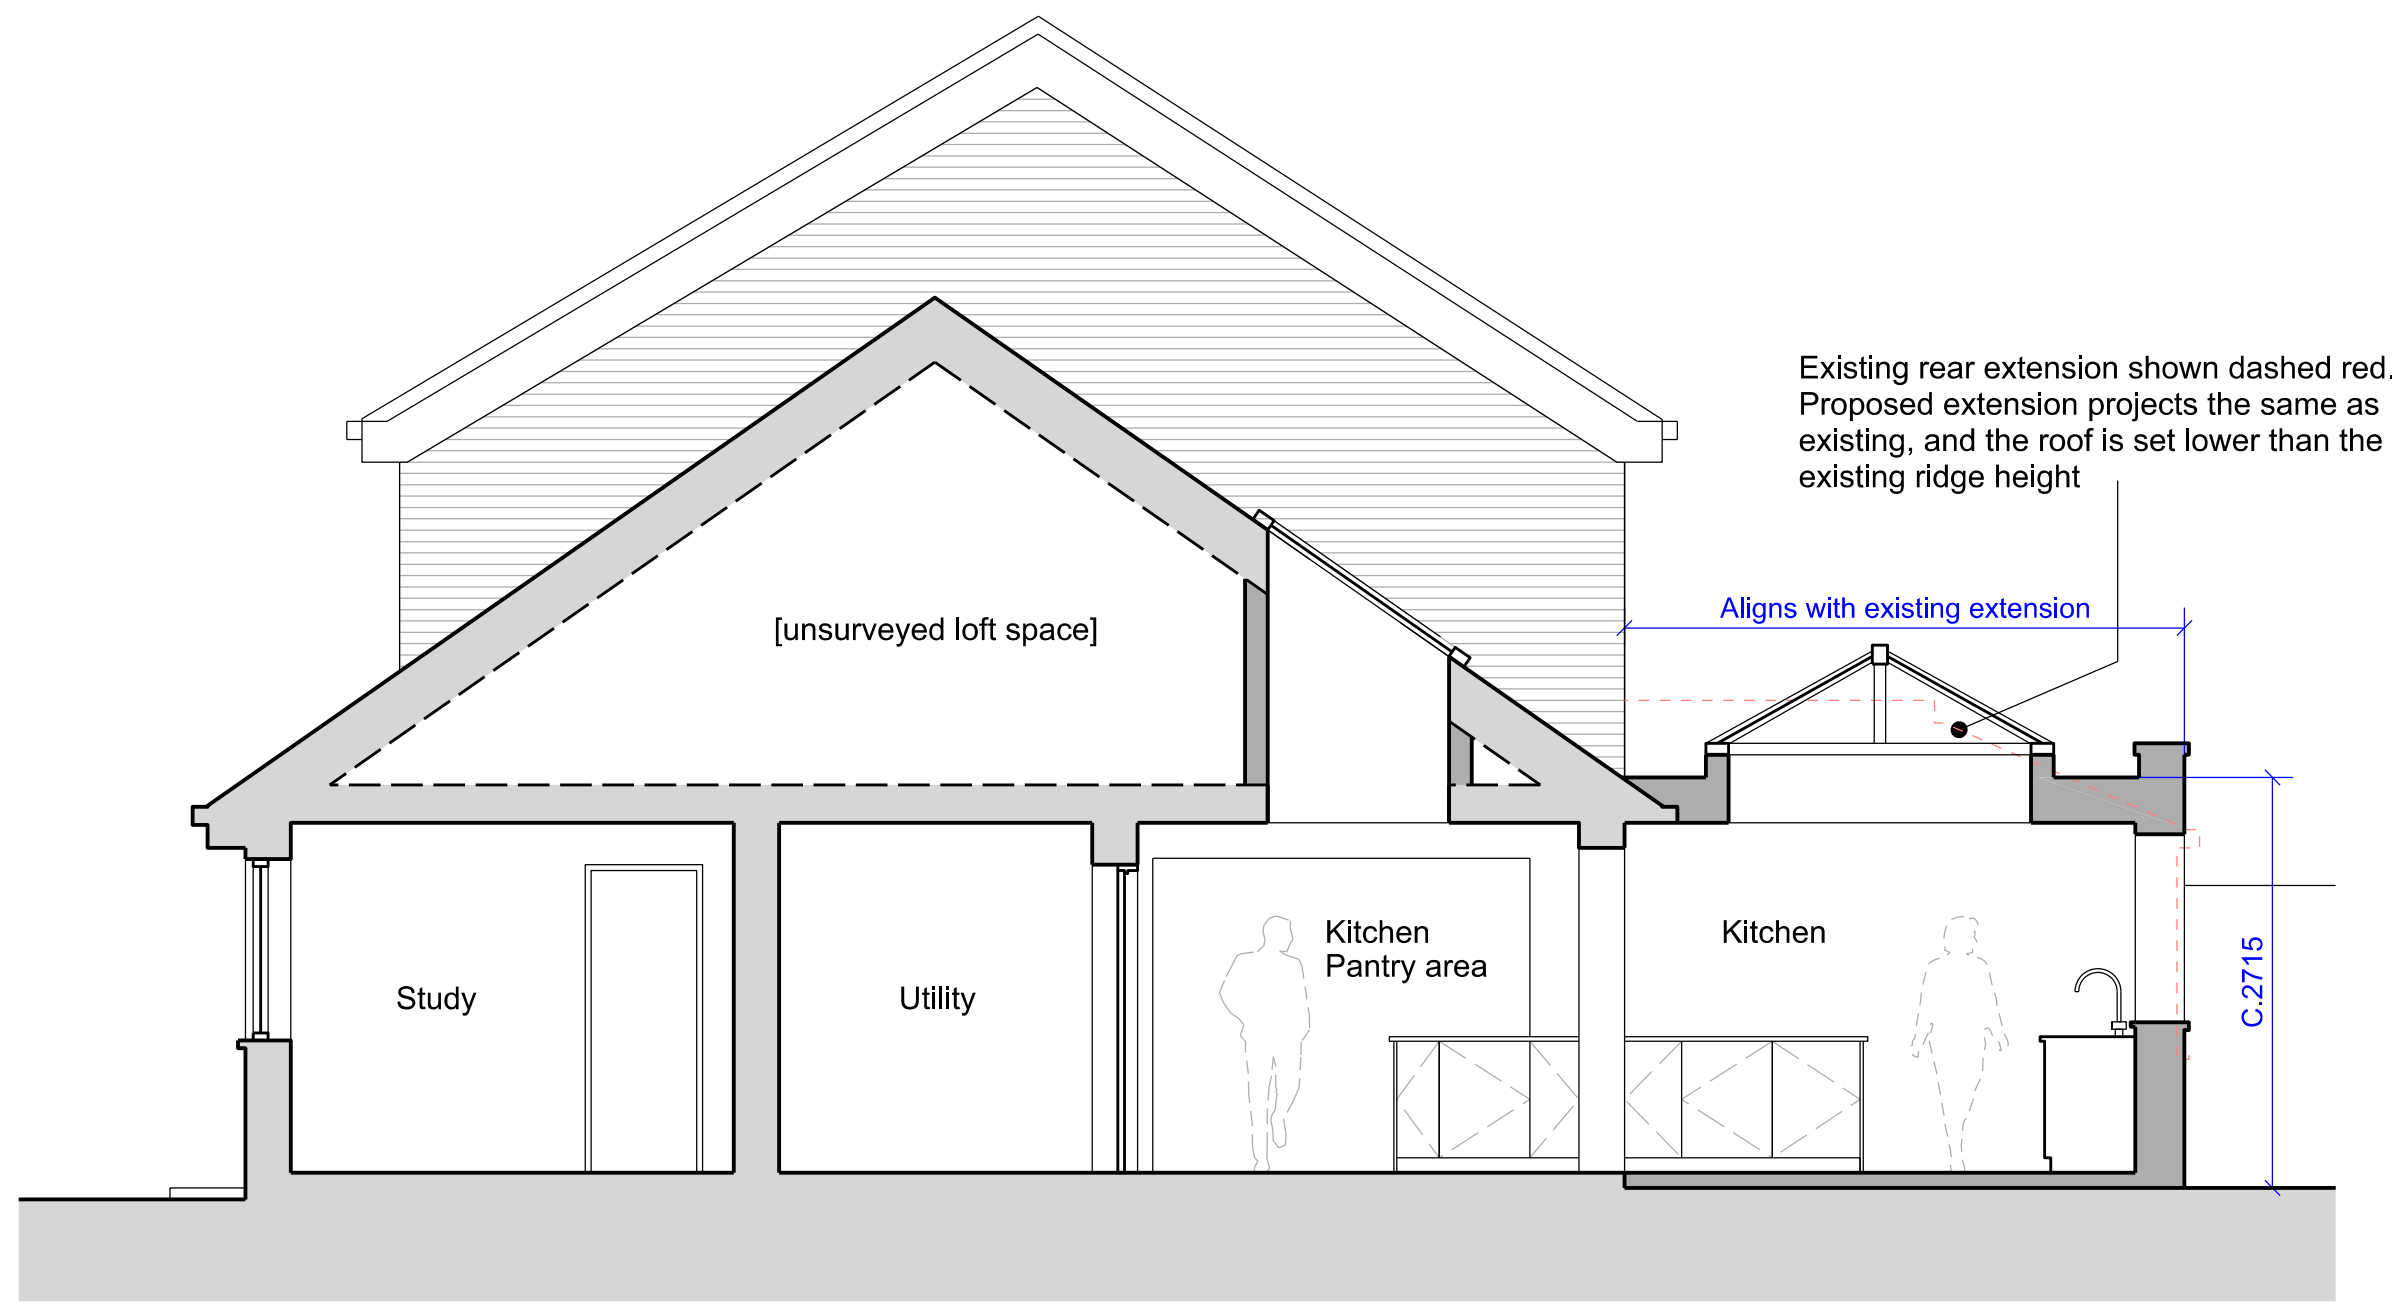

Proposed Section A

Drawings to be used for planning only. Not for Construction.

Rev	Date	Description
-	03.07.2024	INITIAL DRAWING ISSUE
A	05.07.2024	PLANNING DRAFT
P1	09.07.2024	PLANNING ISSUE P1



EXISTING PROPOSED

PLANNING

Project: 22 Morse Close, Harefield, UB9 6RA			Date:
Title: Proposed Plans & Section			July 2024
Scale: 1:50 @A1	Drawing Numbers:		Revision:
1:100 @A3	PL_110_110		P1



Drawings to be used for planning only. Not for Construction.

Rev	Date	Description
-	03.07.2024	INITIAL DRAWING ISSUE
A	05.07.2024	PLANNING DRAFT
P1	09.07.2024	PLANNING ISSUE P1

0m .5m 1m 2.5m
SCALE

EXISTING PROPOSED

PLANNING

Project: 22 Morse Close, Harefield, UB9 6RA

Date:

July 2024

Title: Proposed Elevations

Scale: 1:50 @A1
1:100 @A3

Drawing Number:
PL_110_130

Revision:
P1