



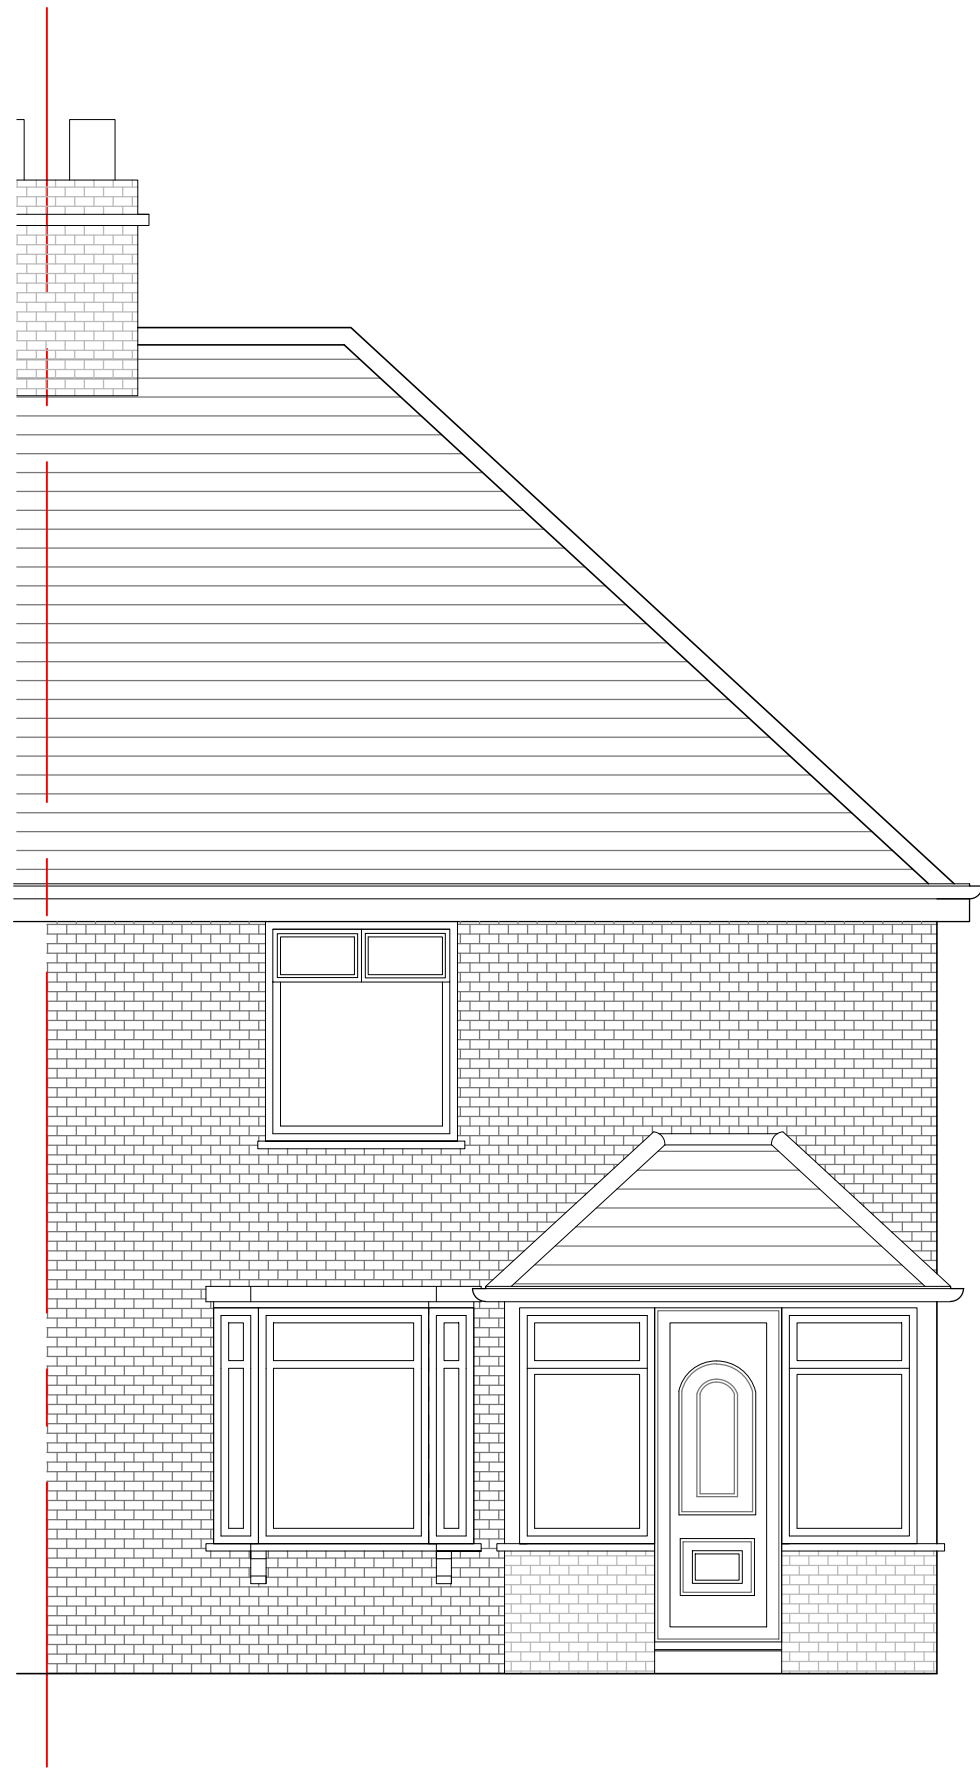

Existing
FRONT ELEVATION

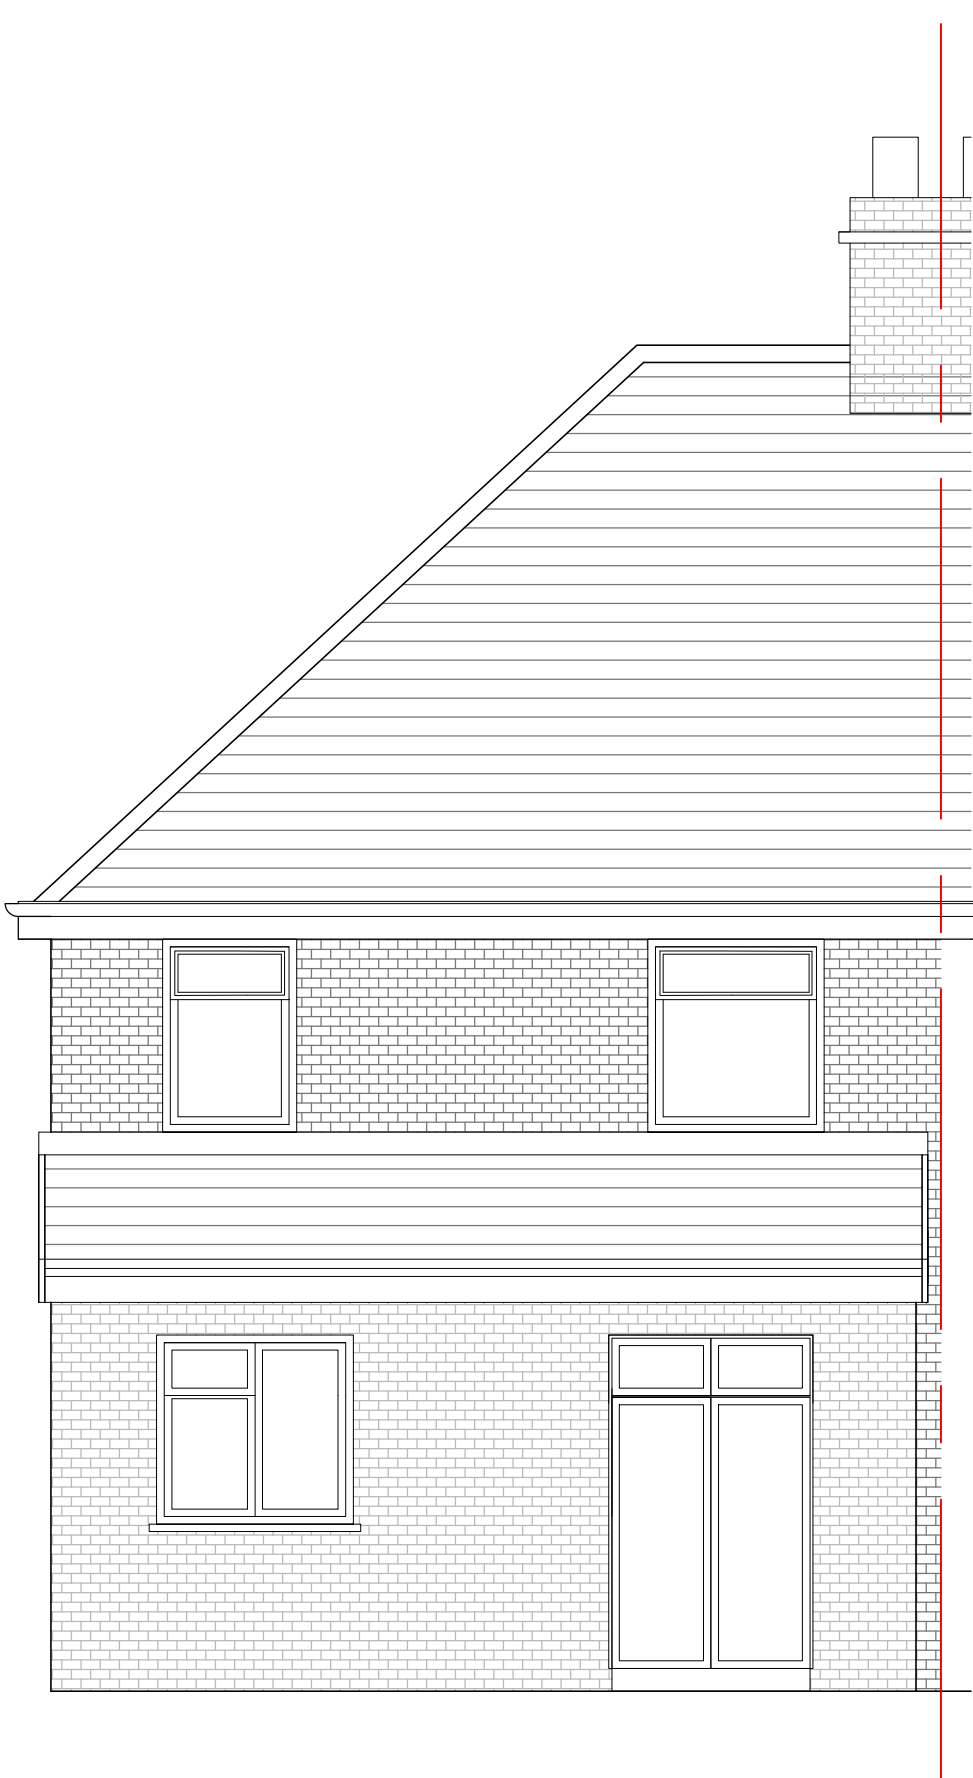

Existing
REAR ELEVATION



Existing
SIDE ELEVATION

REFER TO DESIGN PACKAGE FOR ALL RELEVANT CONSTRUCTION NOTES.

ALL NECESSARY TEMPORARY PROPPING TO FLOORS AND WALLS etc TO BE INSTALLED BY THE CONTRACTOR PRIOR TO REMOVAL OF ANY WALLS.

ANY DISCREPANCIES AND / OR VARIATIONS TO THE STRUCTURE SHOWN ARE TO BE REPORTED TO THE DESIGNER.

NO DIMENSIONS ARE TO BE SCALED FROM THIS DRAWING.

D		
C		
B		
A	17.4.2021	FIRST ISSUE
REV.	DATE	REVISION



Client	Mr P Chauhan		
Job	43 Minet Drive Hayes		
	UB3 3JN		
Title	EXISTING ELEVATIONS		
Scale	1:50@A1	Drawn	SG
Date	APRIL 2021	Checked	
Size	Dwg. No.	Rev.	
A1	2105-01-02	A	

