


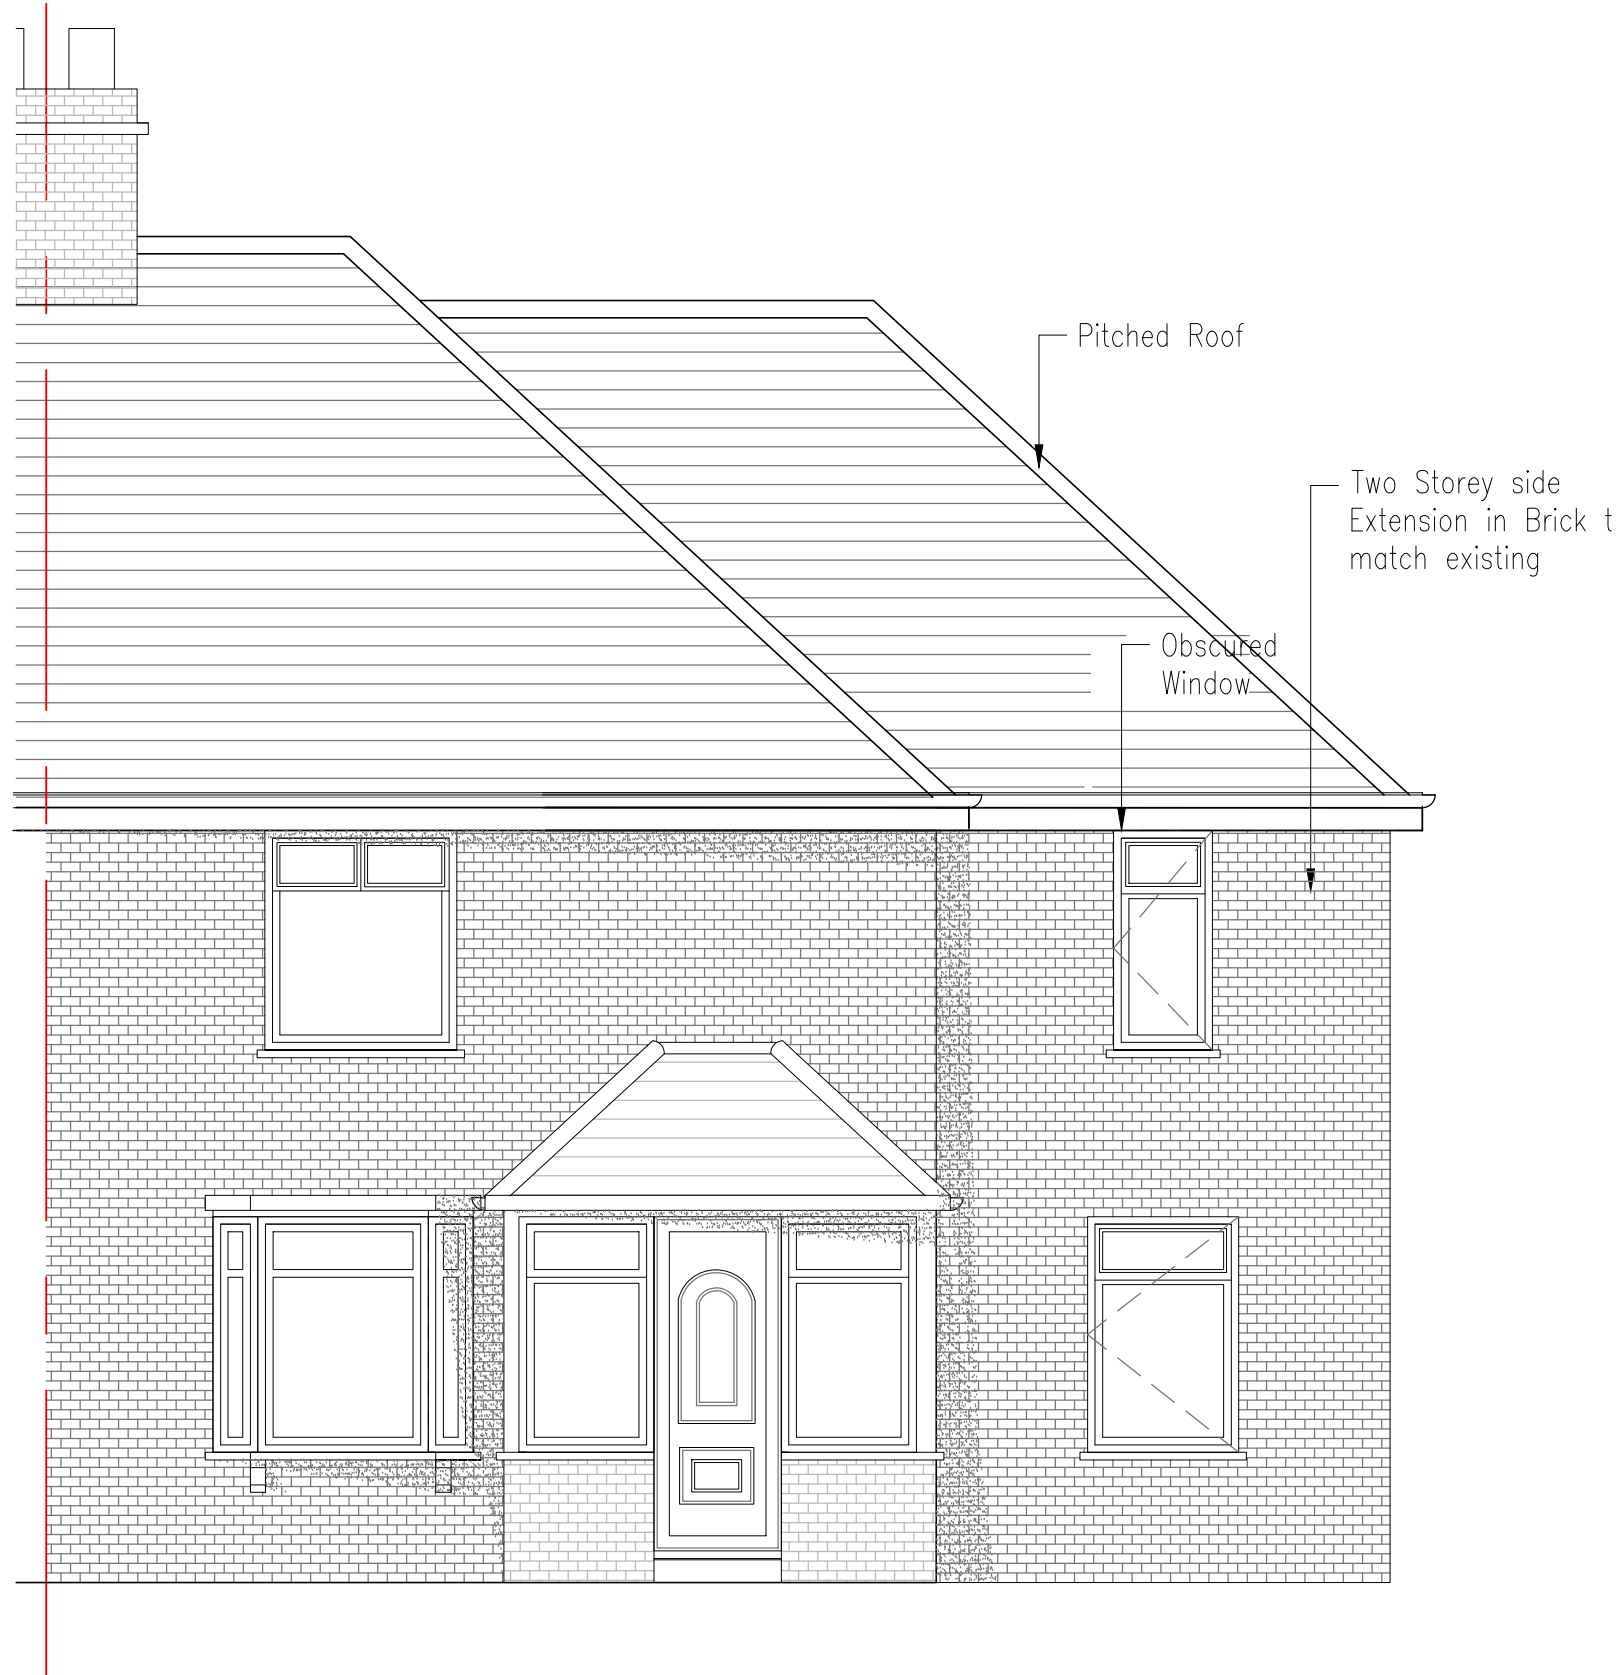


Proposed
FRONT ELEVATION



Proposed
REAR ELEVATION



Proposed
SIDE ELEVATION

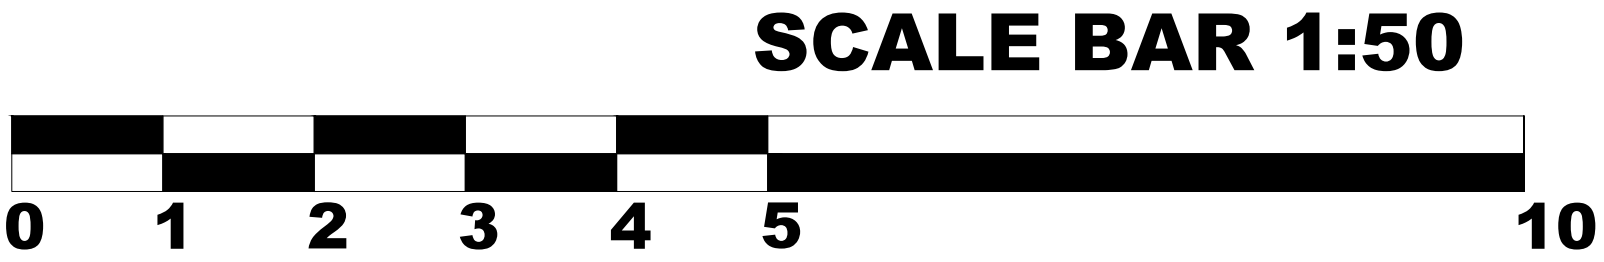

REFER TO DESIGN PACKAGE FOR ALL RELEVANT CONSTRUCTION NOTES.

ALL NECESSARY TEMPORARY PROPPING TO FLOORS AND WALLS etc TO BE INSTALLED BY THE CONTRACTOR PRIOR TO REMOVAL OF ANY WALLS.

ANY DISCREPANCIES AND / OR VARIATIONS TO THE STRUCTURE SHOWN ARE TO BE REPORTED TO THE DESIGNER.

NO DIMENSIONS ARE TO BE SCALED FROM THIS DRAWING

REV.	DATE	REVISION
D		
C	25.11.2021	Revised to suit Planning comments
B	2.5.2021	Proposed window positions revised
A	17.4.2021	FIRST ISSUE

KT STRUCTURES
Structures made easy

Client	Mr P Chauhan		
Job	43 Minet Drive Hayes		
Title	UB3 3JN PROPOSED ELEVATIONS		
Scale	1:50@A1	Drawn	SG
Date	APRIL 2021	Checked	
Size	A1	Dwg. No.	2020-01-04
		Rev.	C