

Note: The Drawings is for planning purpose and should not be used for construction.
 All dimensions should be confirmed on site and any deviation should be reported back to designer.


BW	Brickwork
PB	Painted Brickwork




Existing Front Elevation



Existing Rear Elevation

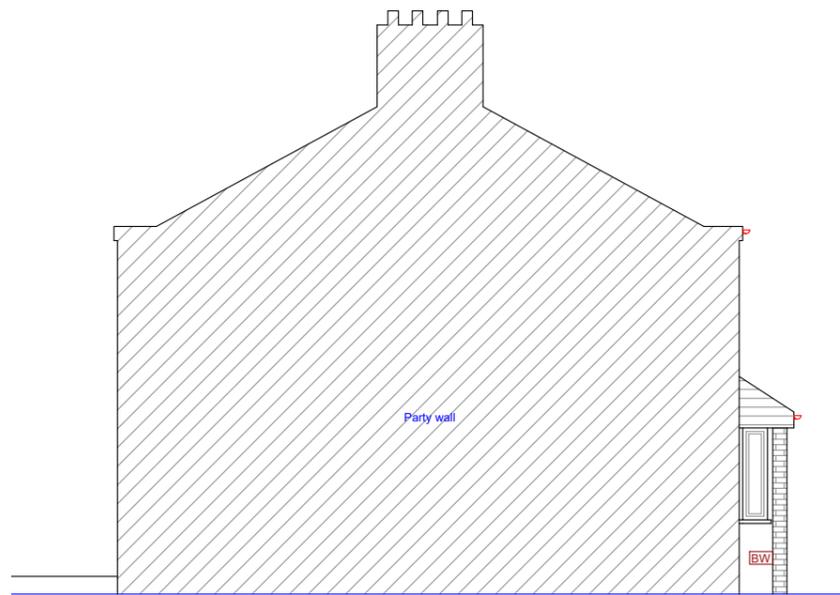

Existing Side Elevation (LHS)

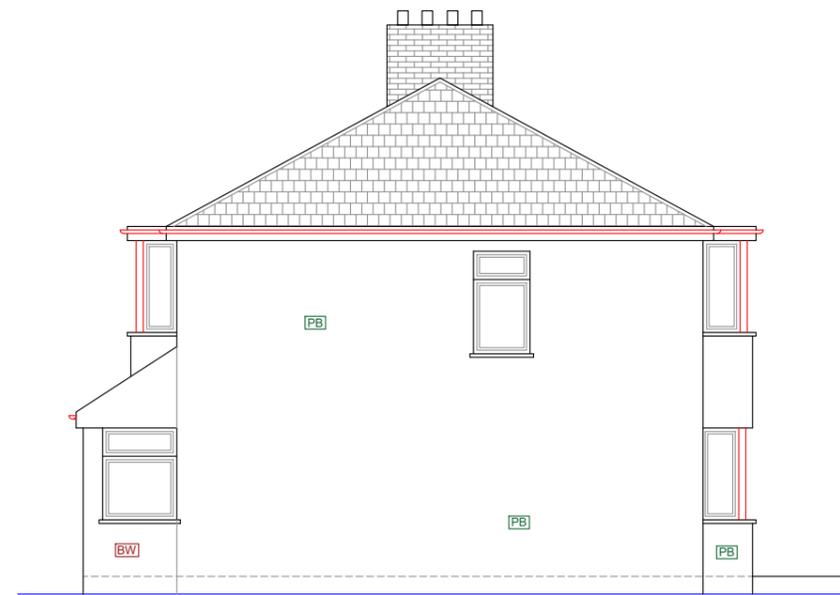

Existing Side Elevation (RHS)

Proposed Development:
 Single Storey Rear Extension

Site Address:
 70 Lansbury Drive
 Hayes
 UB4 8SD

Revisions:

Rev	Date	Description
A	23/02/2025	

Drawing Description:
 Existing Elevations

Drawing No:
 ART/2026/RE70LD/EE

Scale: 1:100
 Paper Size: A3
 Sheet No: 3 of 7



ART CONSULTANTS (UK) LTD
 113 LONG LANE
 STANWELL
 TW19 7AL
 M:07960071377
 E: ARTCONSULTANTSUK@GMAIL.COM