



Note: This Drawing is for planning purpose and should not be used for construction.  
 All dimensions should be confirmed on site and any deviation should be reported back to designer.

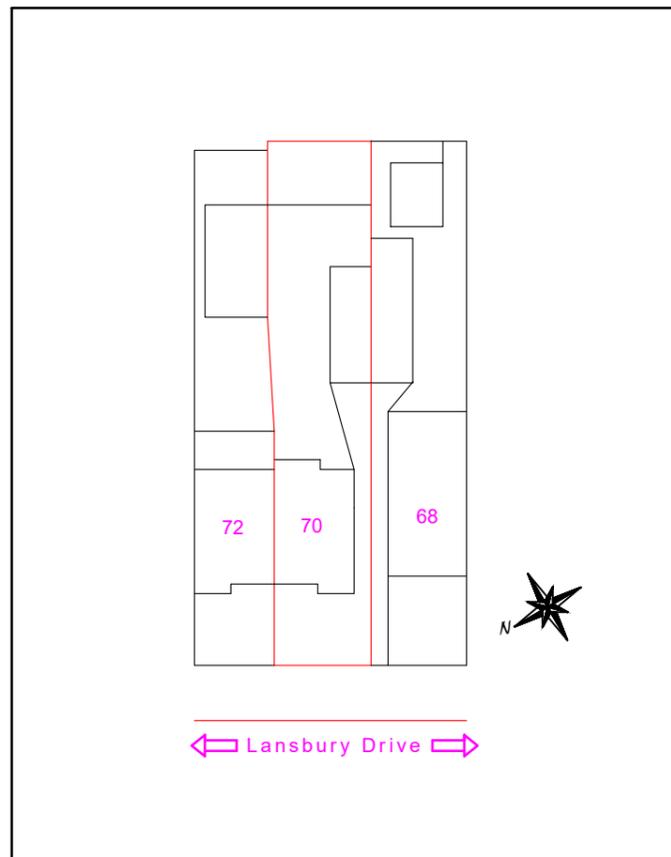

Existing Site Plan @ 1:500

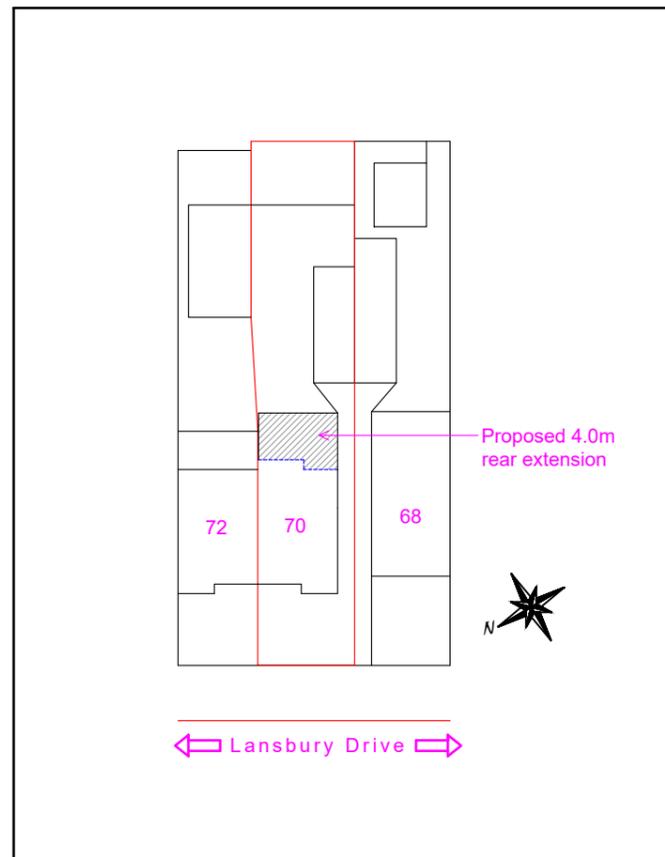

Proposed Site Plan @ 1:500



Location Plan @ 1:1250

**Proposed Development:**  
 Single Storey Rear Extension

**Site Address:**  
 70 Lansbury Drive  
 Hayes  
 UB4 8SD


Revisions:

Rev	Date	Description
A	23/02/2026	

**Drawing Description:**  
 Site plan & Location Plan

**Drawing No:**  
 ART/2026/RE70LD/SPLP

Scale: 1:500, 1:1250  
 Paper Size: A3  
 Sheet No: 6 of 6

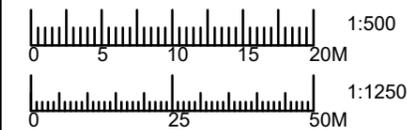

ART CONSULTANTS (UK) LTD  
 113 LONG LANE  
 STANWELL  
 TW19 7AL  
 M:07960071377  
 E: ARTCONSULTANTSUK@GMAIL.COM