


Note: This Drawing is for planning purpose and should not be used for construction.
 All dimensions should be confirmed on site and any deviation should be reported back to designer.

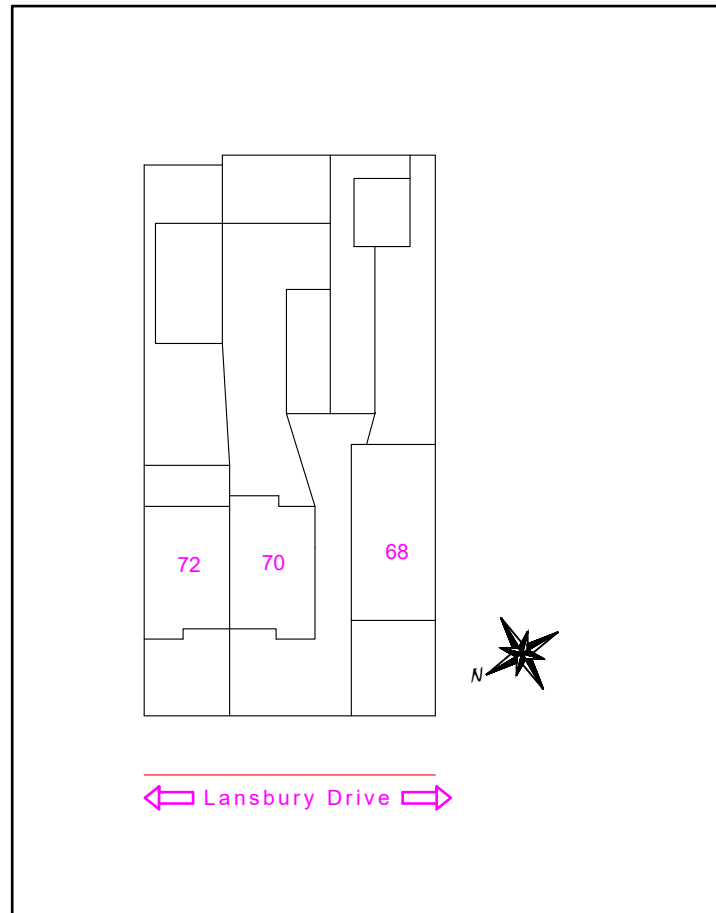

Site Plan @ 1:500



Location Plan @ 1:1250

Proposed Development:
Loft Extension

Site Address:
70 Lansbury Drive
Hayes
UB4 8SD


Revisions:

Rev	Date	Description
A	04/03/2026	

Drawing Description:
Site plan & Location Plan

Drawing No:
ART/2026/LE70LD/SPLP

Scale: 1:500, 1:1250
 Paper Size: A3
 Sheet No: 6 of 6

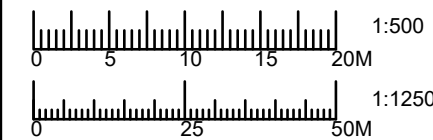

ART CONSULTANTS (UK) LTD
 113 LONG LANE
 STANWELL
 TW19 7AL
 M:07960071377
 E: ARTCONSULTANTSUK@GMAIL.COM