




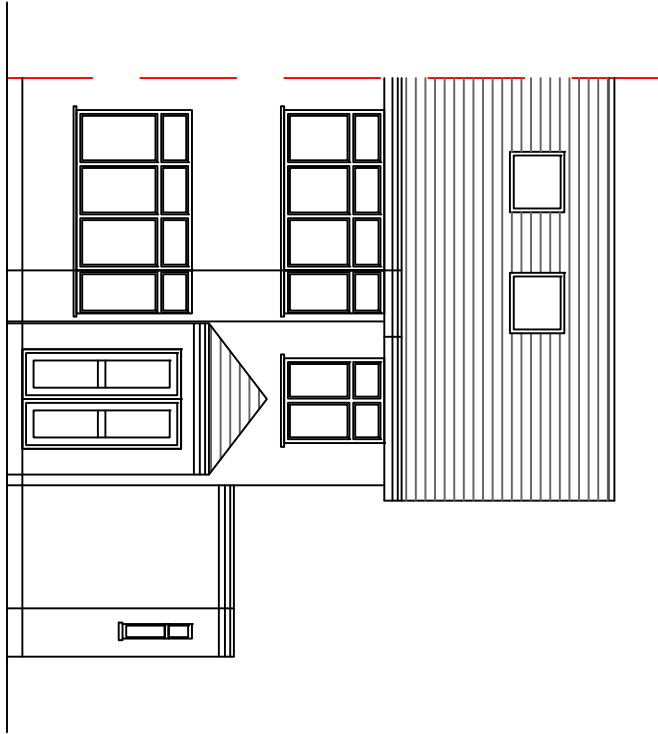


EXISTING FRONT ELEVATION 1:100 SCALE

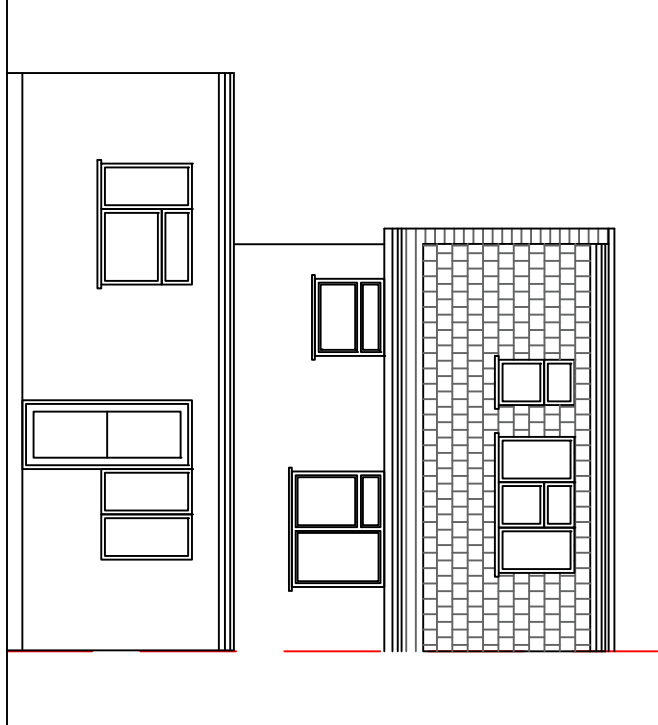


EXISTING REAR ELEVATION 1:100 SCALE

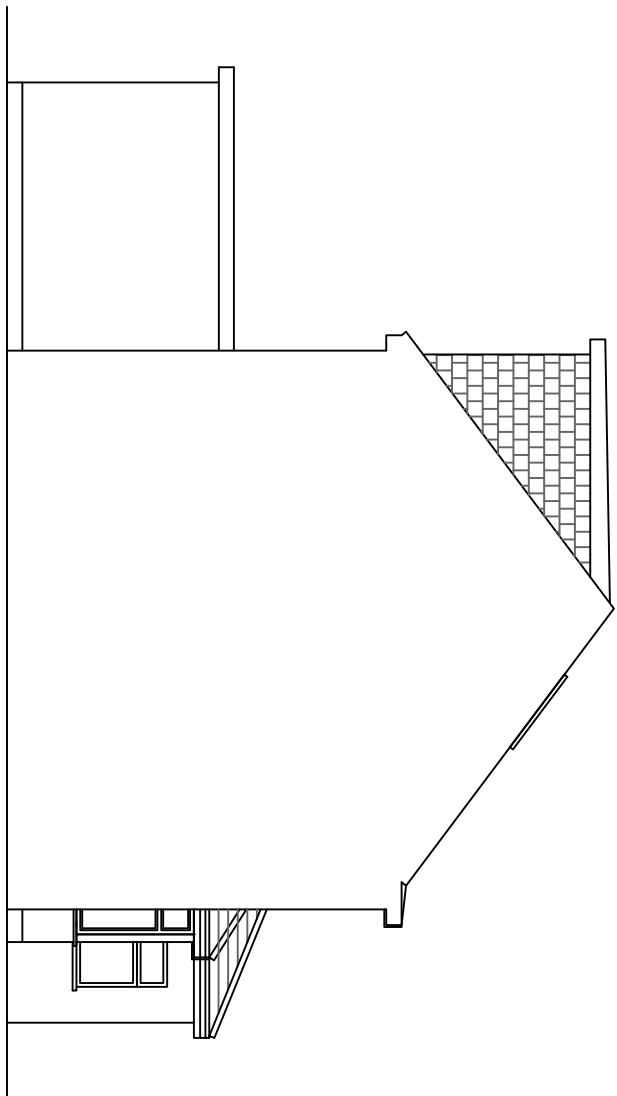


EXISTING LEFT SIDE ELEVATION 1:100 SCALE

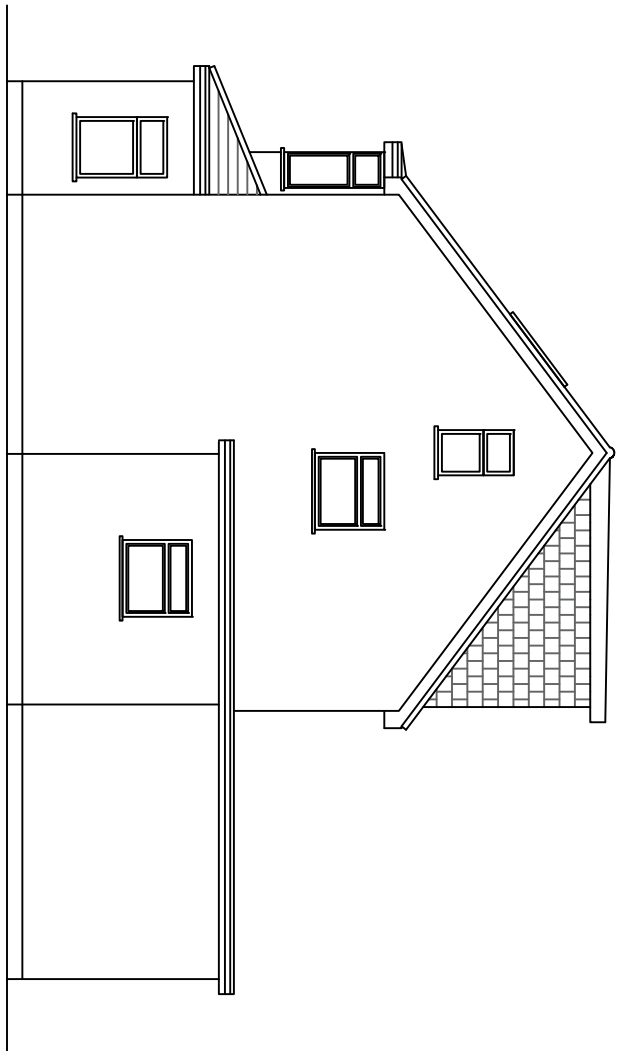


EXISTING RIGHT SIDE ELEVATION 1:100 SCALE

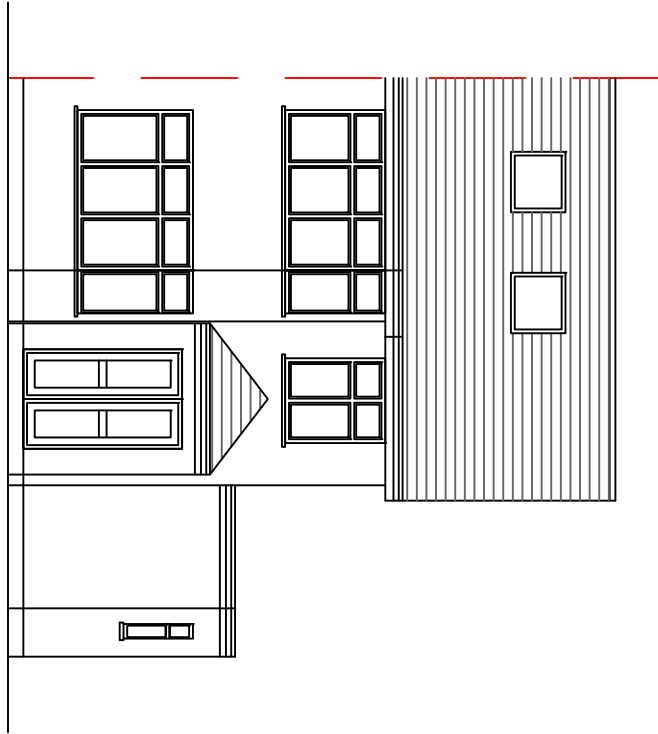


PROPOSED FRONT ELEVATION 1:100 SCALE

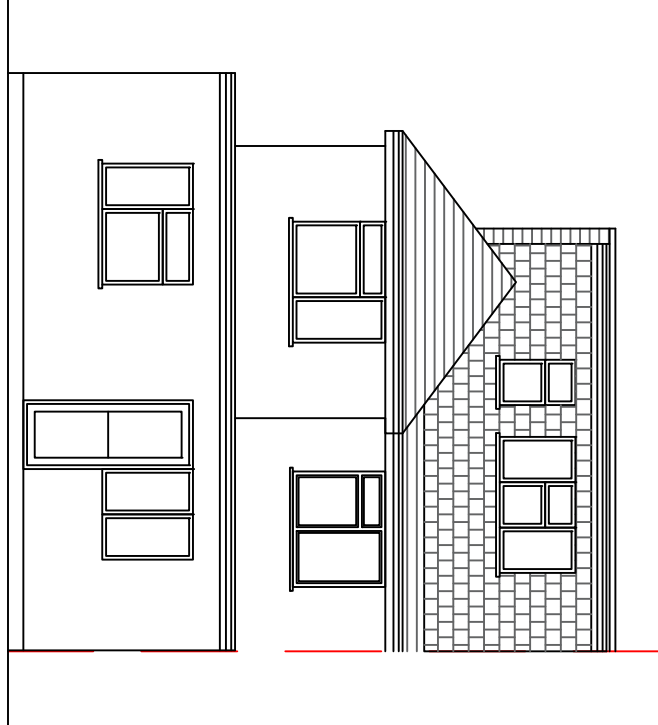


PROPOSED REAR ELEVATION 1:100 SCALE

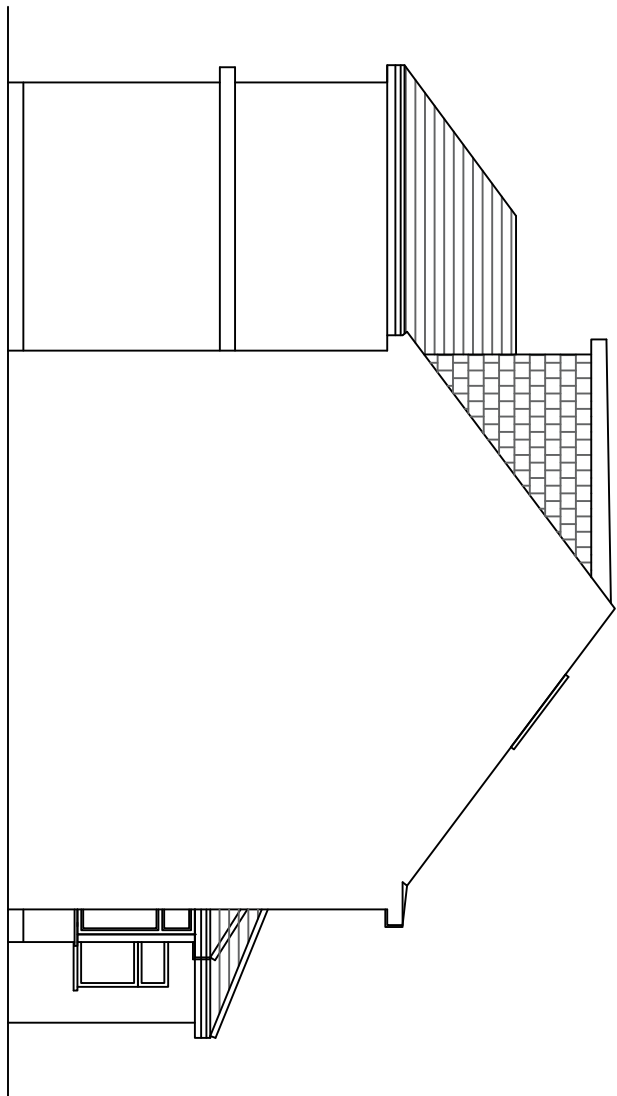


PROPOSED LEFT SIDE ELEVATION 1:100 SCALE

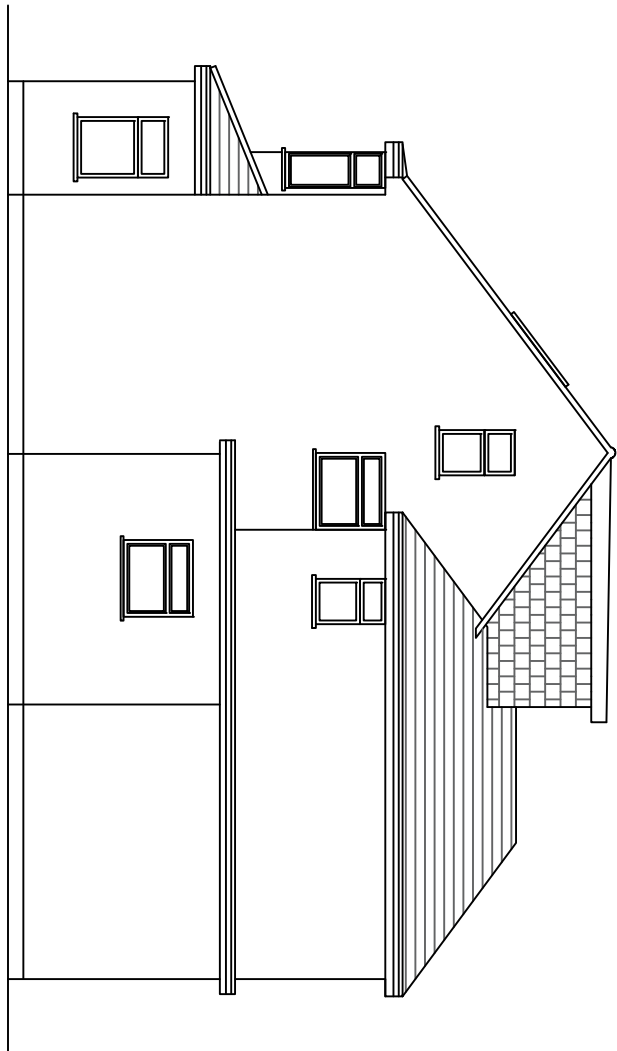

PROPOSED RIGHT SIDE ELEVATION 1:100 SCALE

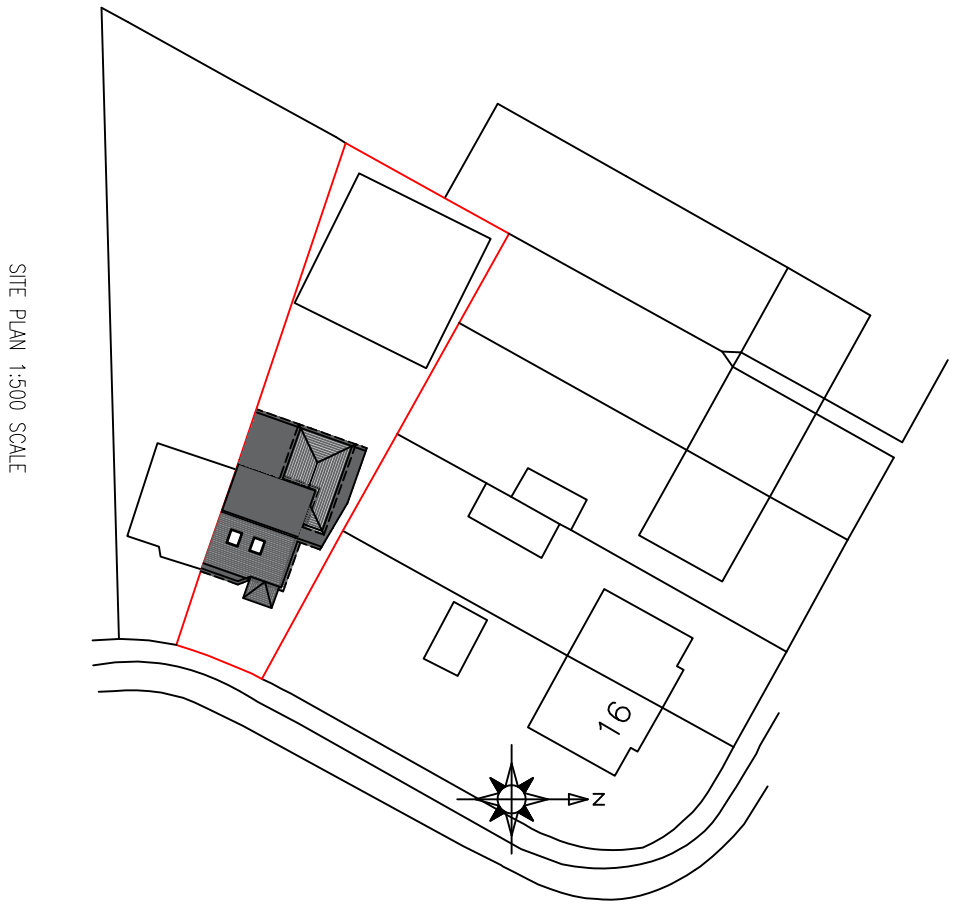


SITE PLAN 1:500 SCALE

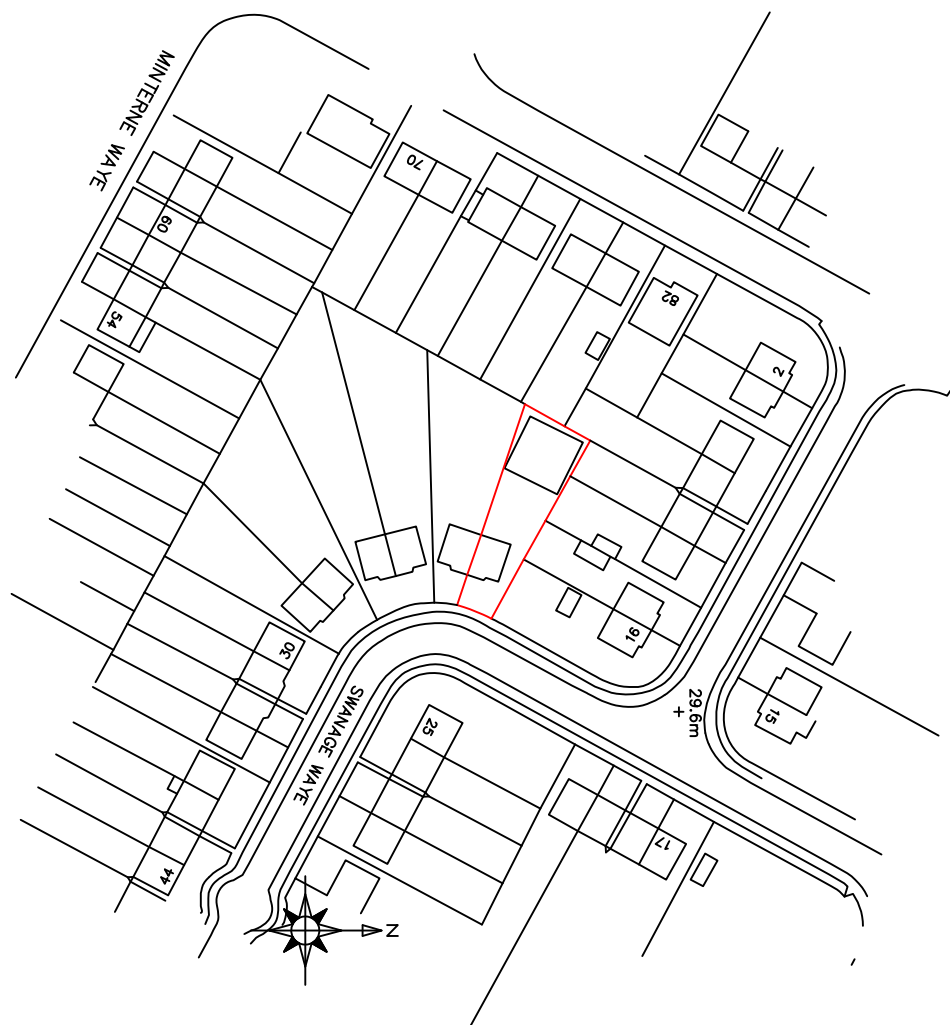

LOCATION PLAN 1:1250 SCALE

DESCRIPTION:
PROPOSED FIRST FLOOR SIDE AND REAR
EXTENSION

CLIENT: MR SANDEEP JOHAL
SITE ADDRESS:
18 SWANAGE WAY
HAYES
UB4 0NY
SCALE: 1:100 @A1
DRAWING NUMBER: PLASB/2
DATE: JULY 2024
REVISIONS:

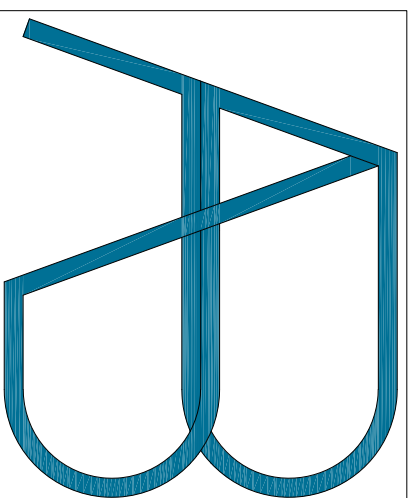

e-mail: astucturalsdesigns@gmail.com
Tel: 0770 2167000

DISCLAIMER:
THESE DRAWING SHOULD BE APPROVED
BY LOCAL AUTHORITY OR APPROVED
INSPECTOR BEFORE WORK CAN START.

DO NOT SCALE FROM DRAWING
MEASUREMENTS TO BE TAKEN ON SITE.

PARTY WALL(ECT) ACT 1997 TO BE
AGREED WITH ADJOINING NEIGHBORS BY
CLIENT BEFORE COMMENCING WORKS.

ALL WORKS INCLUDING FOUNDATIONS,
WASTE LINES, SPOILING TO BE WITH IN
BOUNDARY LINES OF SITE.

1:100 scale bar
0m 1m 2m 3m 4m 5m 6m 7m 8m 9m 10m
0ft 10ft 20ft 30ft