




EXISTING FIRST FLOOR LAYOUT 1:100 SCALE

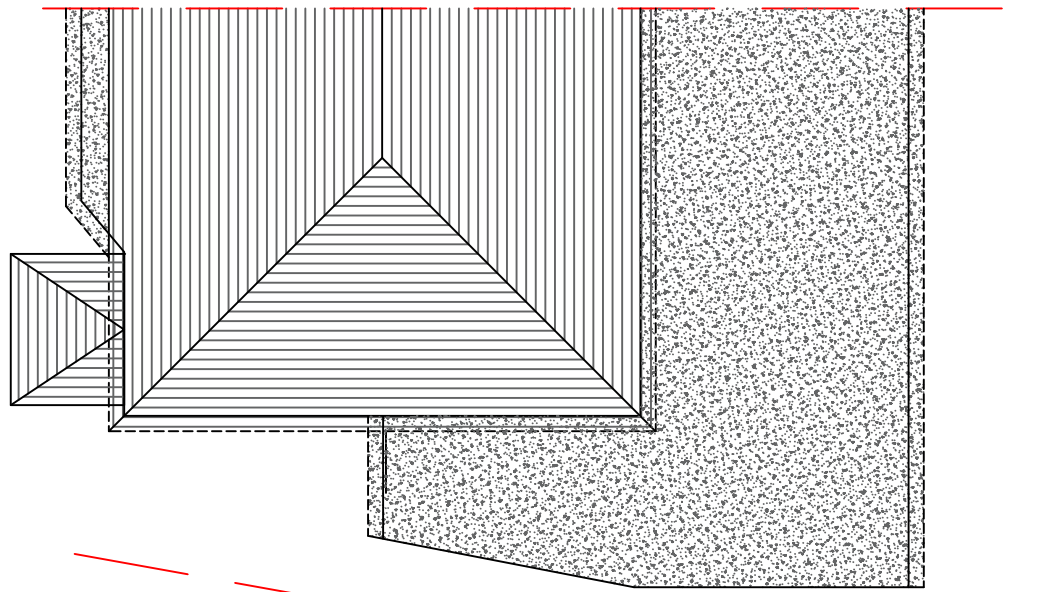


EXISTING ROOF PLAN 1:100 SCALE

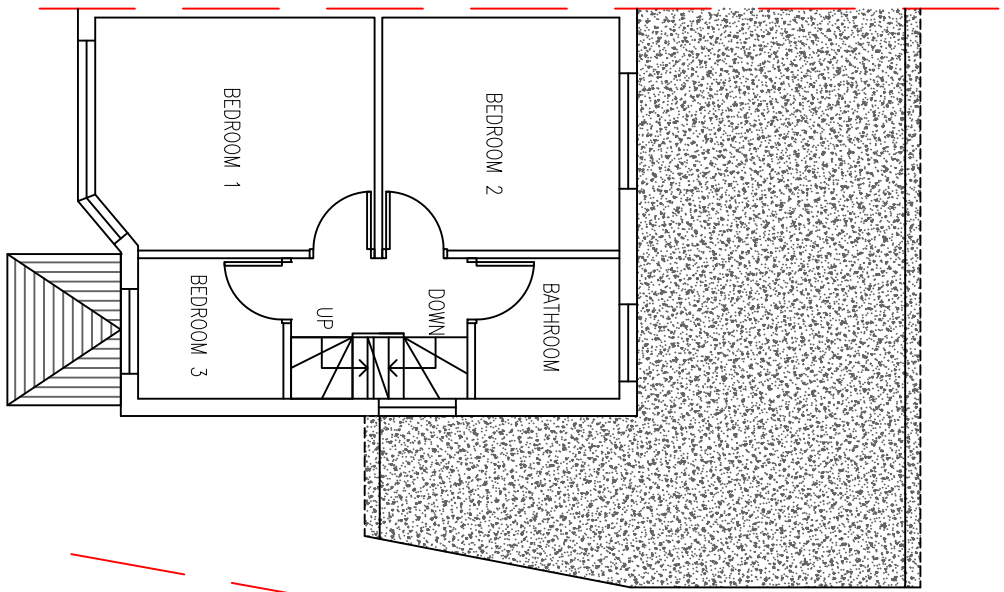

PROPOSED FIRST FLOOR LAYOUT 1:100 SCALE

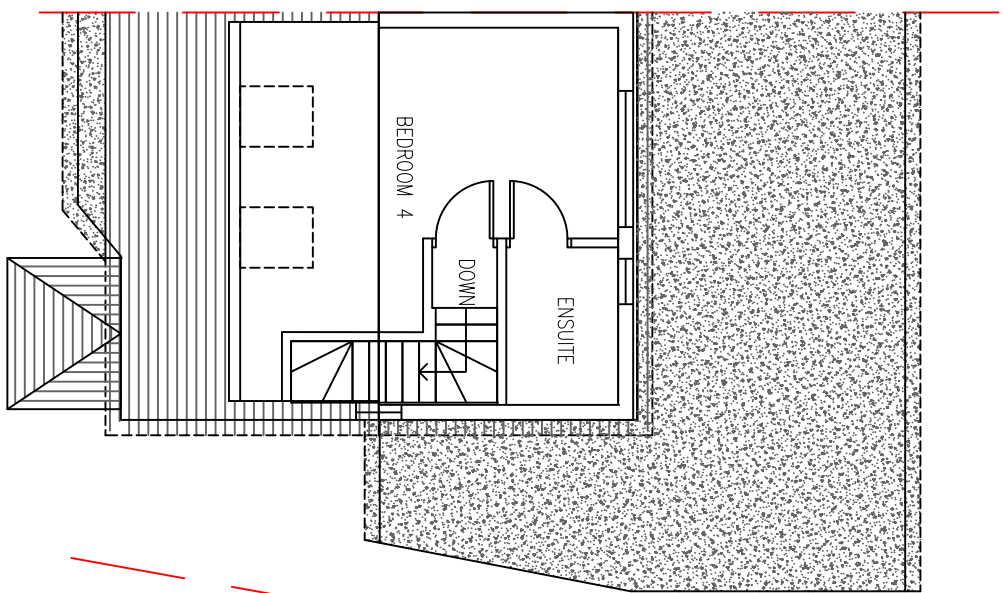

PROPOSED SECOND FLOOR PLAN 1:100 SCALE

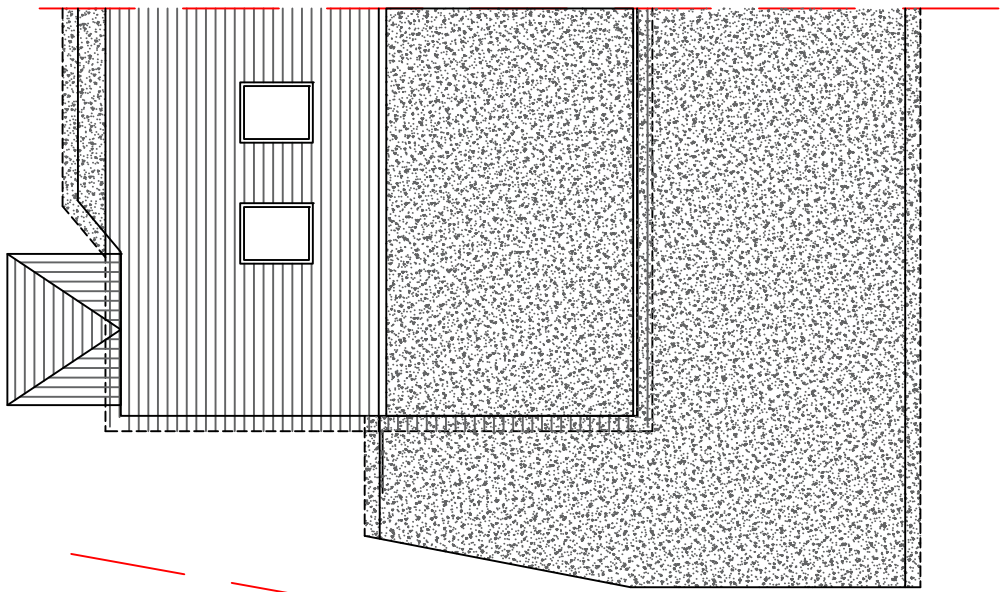

PROPOSED ROOF PLAN 1:100 SCALE


DESCRIPTION:

PROPOSED LOFT CONVERSION WITH
REAR DORMER FRONT SKYLIGHTS AND
HIP TO GABLE CONVERSION

CLIENT: MR SANDEEP JOHAL
SITE ADDRESS:
18 SWANAGE WAYE
HAYES

UB4 0NY

SCALE: 1:100 @A1
DRAWING NUMBER: PDASB/2
DATE: MAR 2024
REVISIONS:

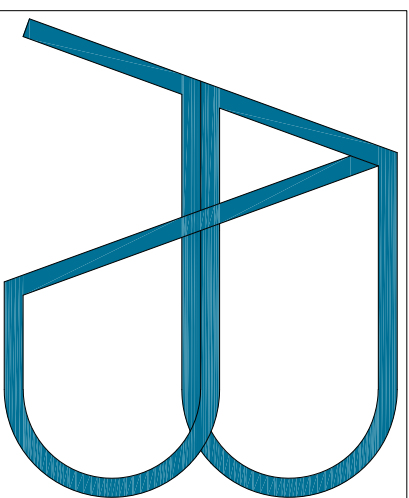

e-mail: architecturaldesigns@gmail.com
Tel: 0770 2167000

DISCLAIMER:
THESE DRAWING SHOULD BE APPROVED
BY LOCAL AUTHORITY OR APPROVED
INSPECTOR BEFORE WORK CAN START.

DO NOT SCALE FROM DRAWING
MEASUREMENTS TO BE TAKEN ON SITE.

PARTY WALL(ECT) ACT 1997 TO BE
AGREED WITH ADJOINING NEIGHBORS BY
CLIENT BEFORE COMMENCING WORKS.

ALL WORKS INCLUDING FOUNDATIONS,
WASTE LINES, ETC. ARE TO BE WITHIN
BOUNDARY LINES OF SITE.

1:100 scale bar

