



PR Painted Render


Note: This Drawing is for planning purpose and should not be used for construction.
All dimensions should be confirmed on site and any deviation should be reported back to designer.

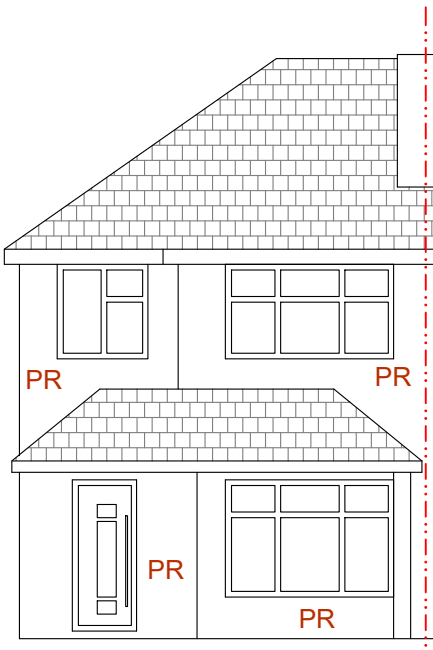


Existing Front Elevation

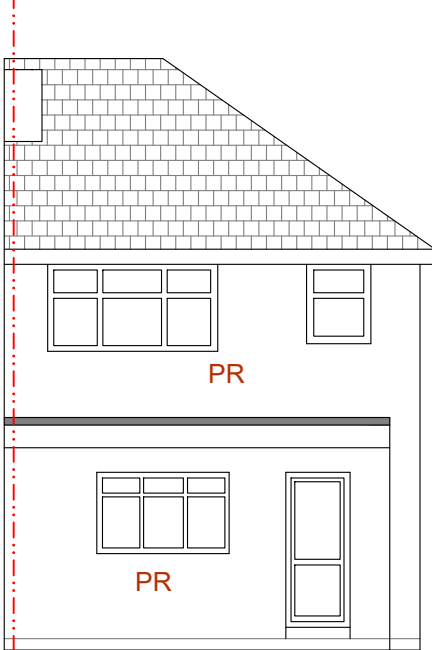

Existing Rear Elevation

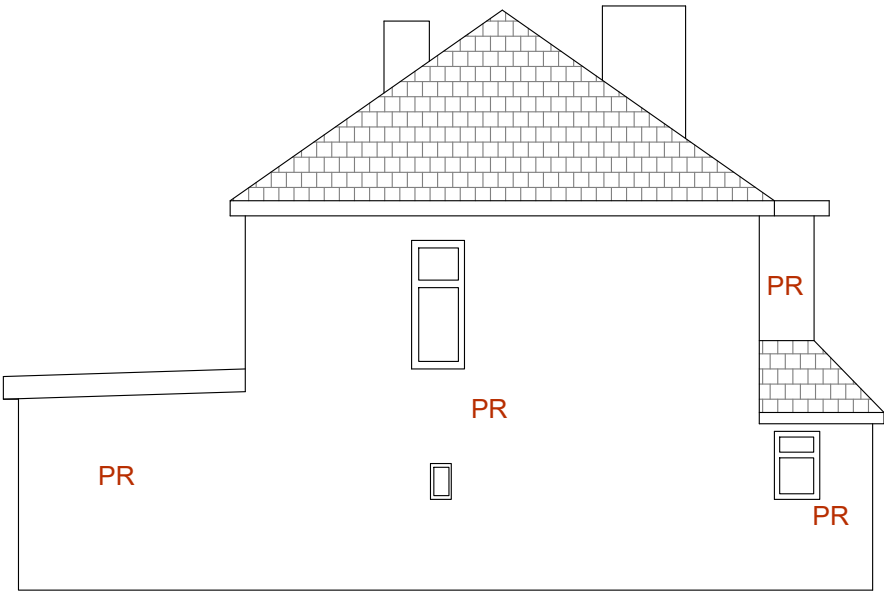

Existing Side Elevation (LHS)

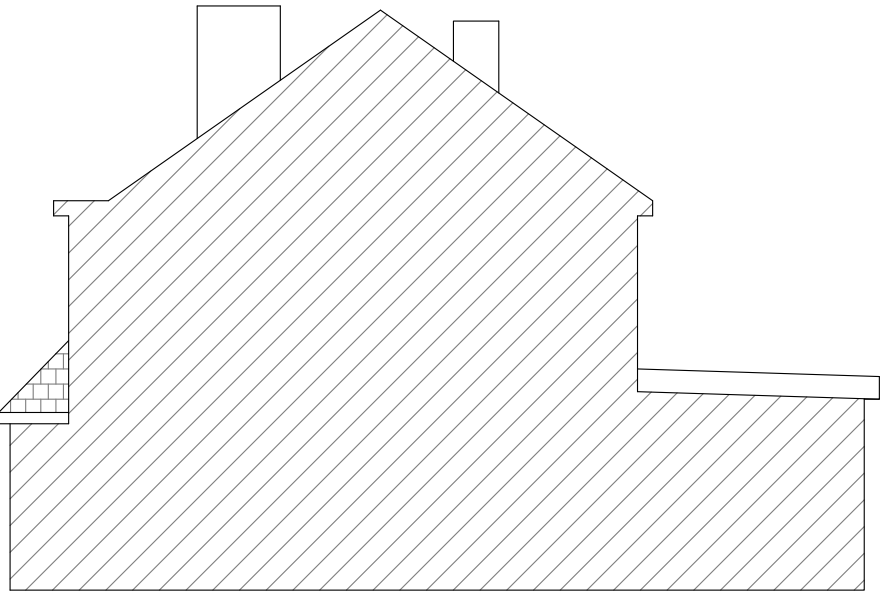

Existing Side Elevation (RHS)

Proposed Development:
Single Storey Rear Extension

Site Address:
4 Wentworth Crescent
Hayes
UB3 1NL


Revisions:

Rev	Date	Description
A	12/02/2025	

Drawing Description:
Existing Elevations

Drawing No:
ART/2024/REXT4WR/EE

Scale: 1:100
Paper Size: A3
Sheet No: 2 of 3

 

ART CONSULTANTS (UK) LTD
113 LONG LANE
STANWELL
TW19 7AL
M:07960071377
E: ARTCONSULTANTSUK@GMAIL.COM