


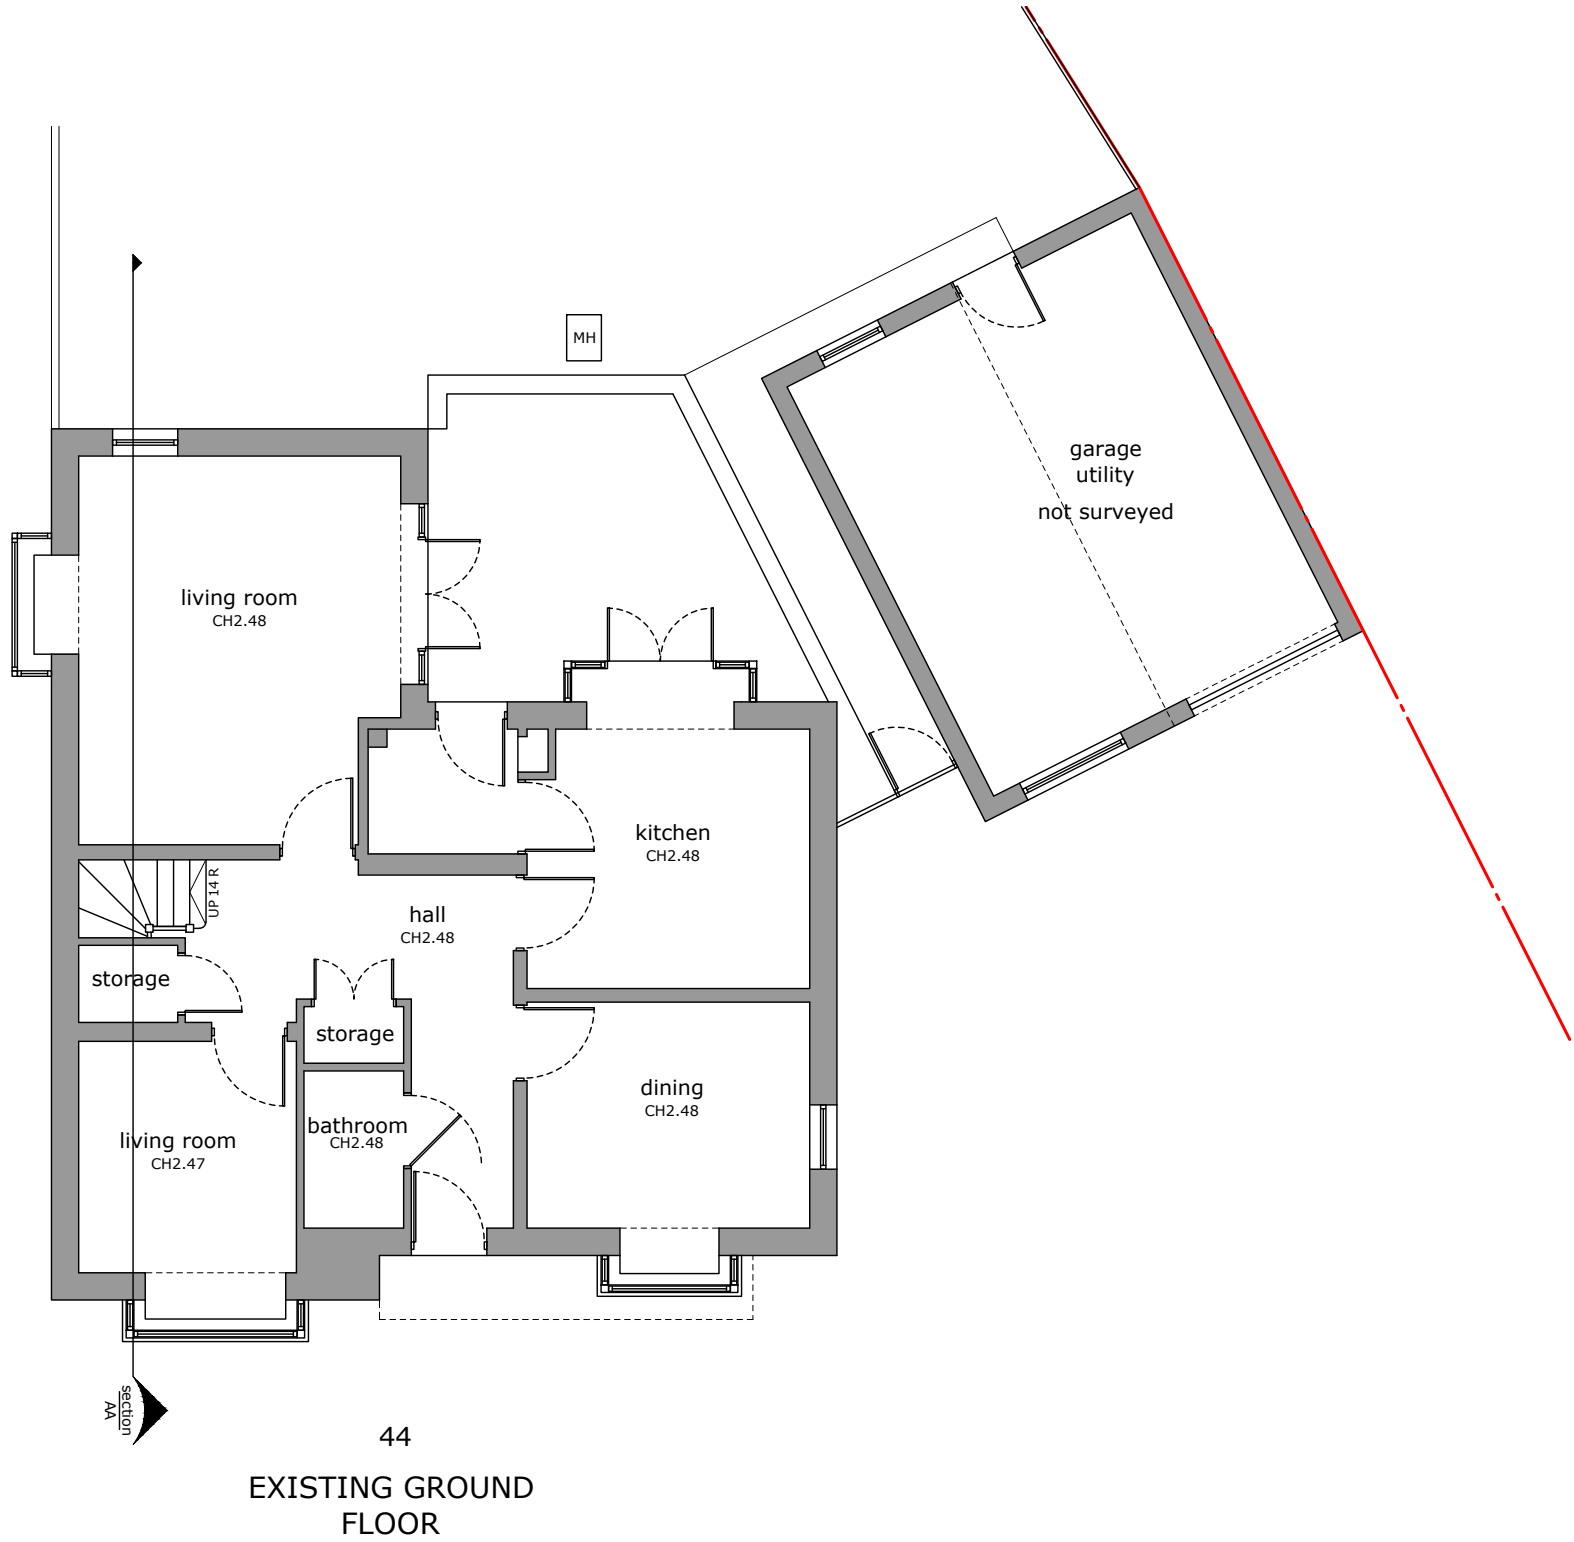


Drawing title: Existing Ground FI plan	Revision: 190924	Scale 1:100 @ A3	Drawn by: DO	Job No: EW202400072	Job address: 44 Ducks Hill Road HA6 2SB	Client: Mr A. Nagarajan
Drawing No: 01	Date: 19/09/2024		Phase: App	Council: Hillingdon	Job type: Two storey side and rear extension	Consultant: AV






Drawing title: Proposed Ground FI plan	Revision: 190924	Scale 1:100 @ A3	Drawn by: DO	Job No: EW202400072	Job address: 44 Ducks Hill Road HA6 2SB	Client: Mr A. Nagarajan
Drawing No: 02	Date: 19/09/2024		Phase: App	Council: Hillingdon	Job type: Two storey side and rear extension	Consultant: AV

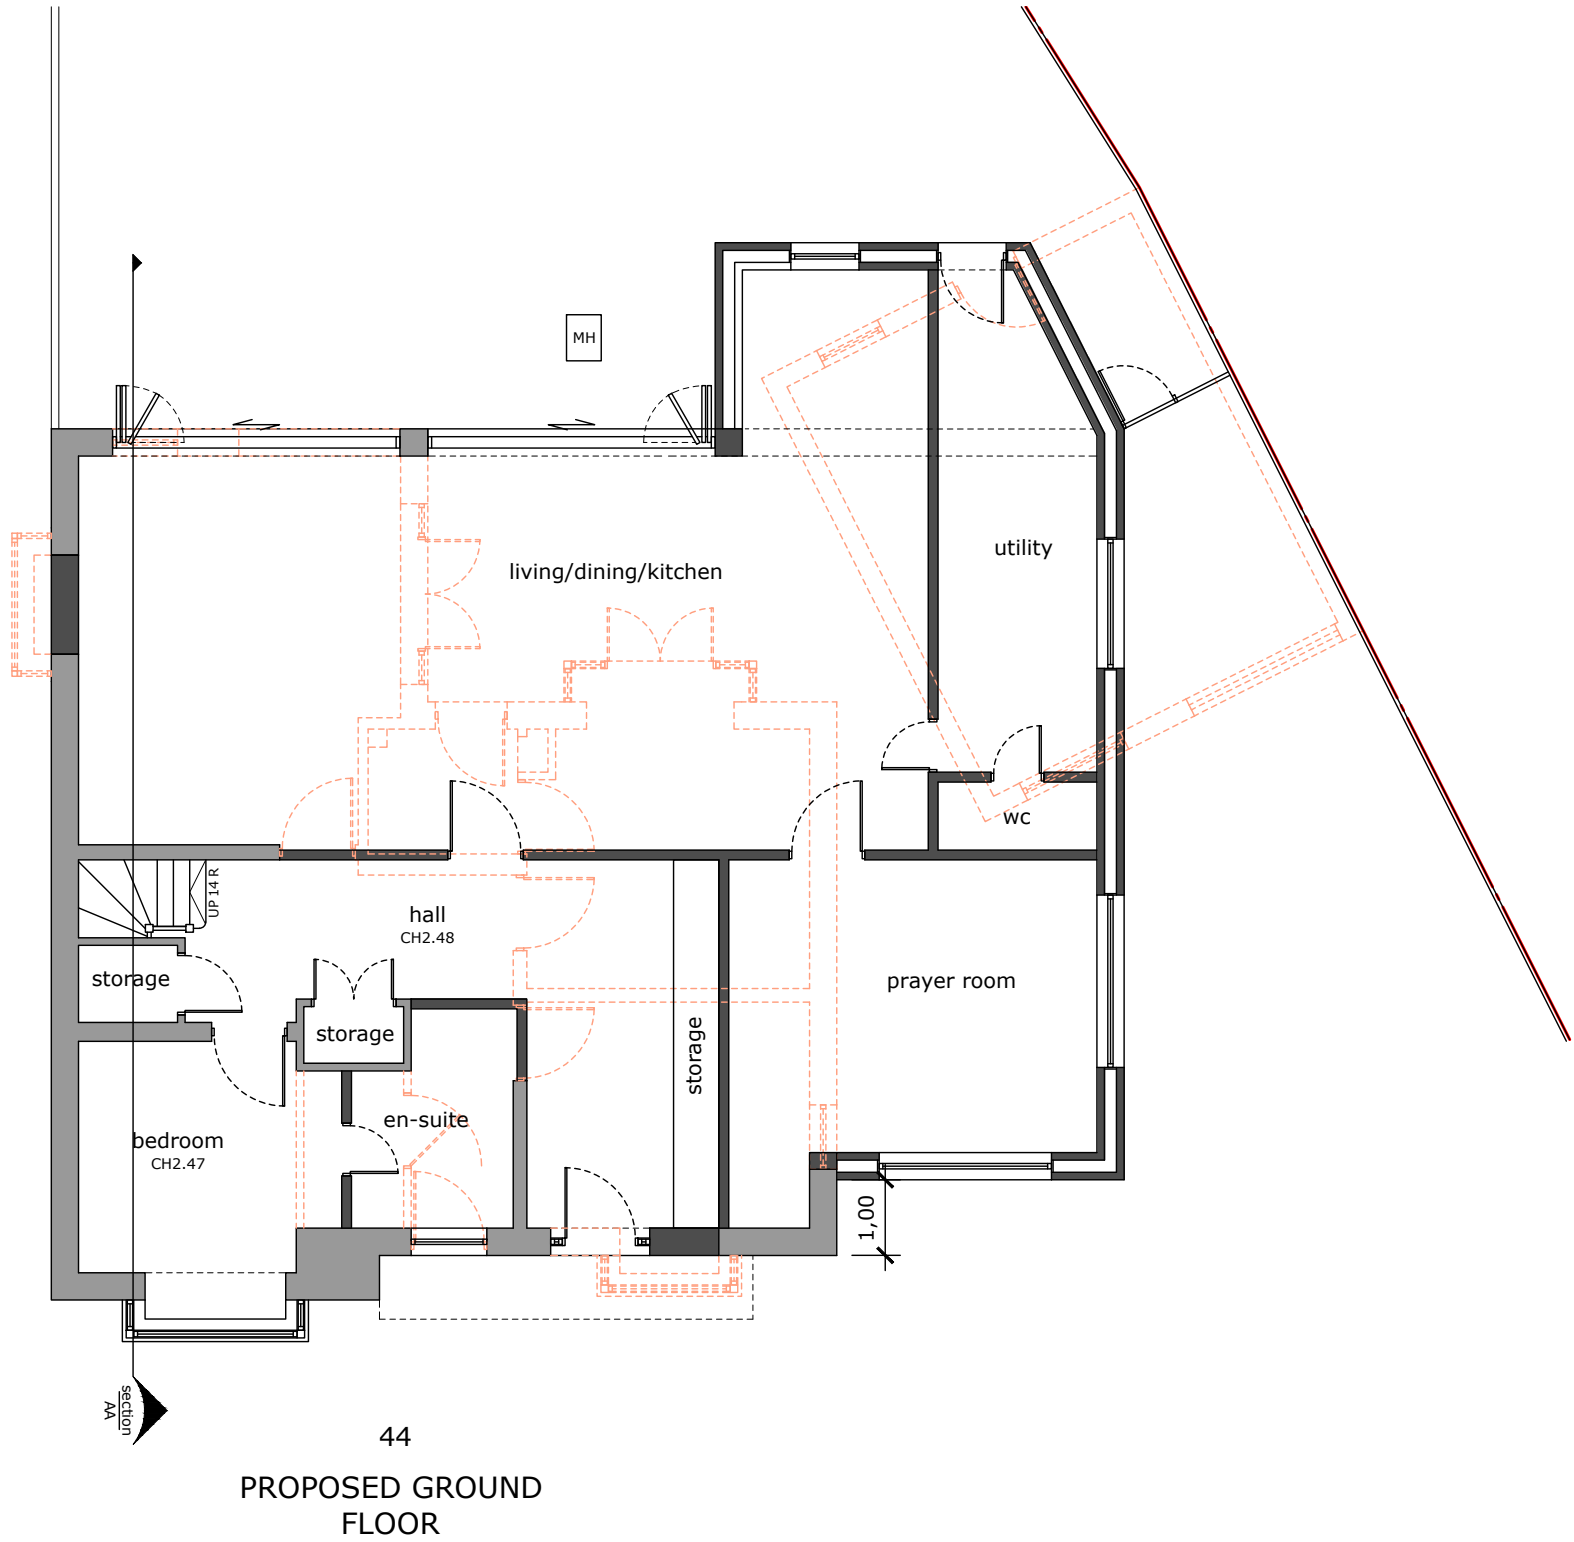




Drawing title: Existing First Fl plan	Revision: 190924	Scale 1:100 @ A3	Drawn by: DO	Job No: EW202400072	Job address: 44 Ducks Hill Road HA6 2SB	Client: Mr A. Nagarajan
Drawing No: 03	Date: 19/09/2024		Phase: App	Council: Hillingdon	Job type: Two storey side and rear extension	Consultant: AV

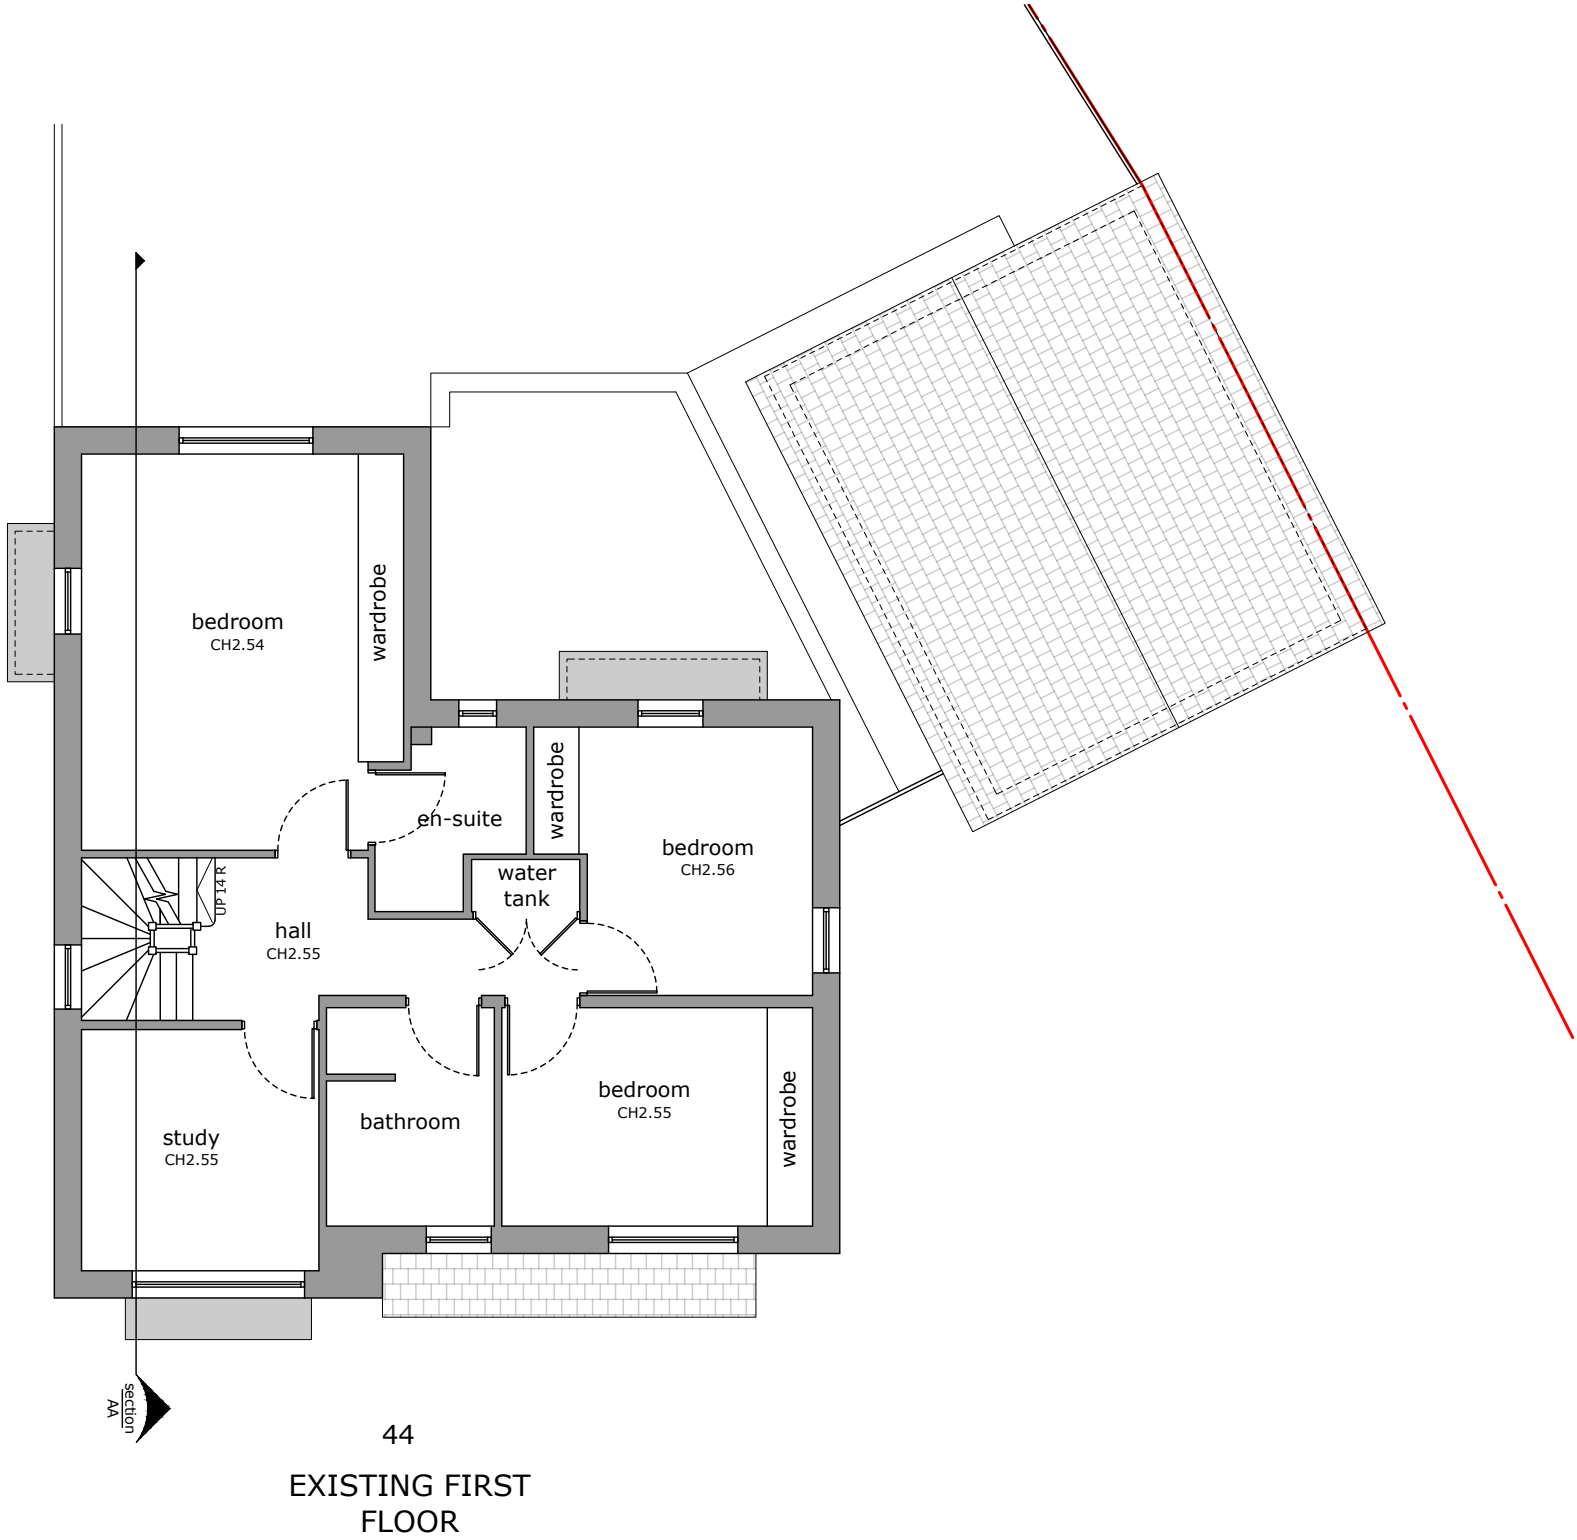




Drawing title: Proposed First Fl plan	Revision: 190924	Scale 1:100 @ A3	Drawn by: DO	Job No: EW202400072	Job address: 44 Ducks Hill Road HA6 2SB	Client: Mr A. Nagarajan
Drawing No: 04	Date: 19/09/2024		Phase: App	Council: Hillingdon	Job type: Two storey side and rear extension	Consultant: AV

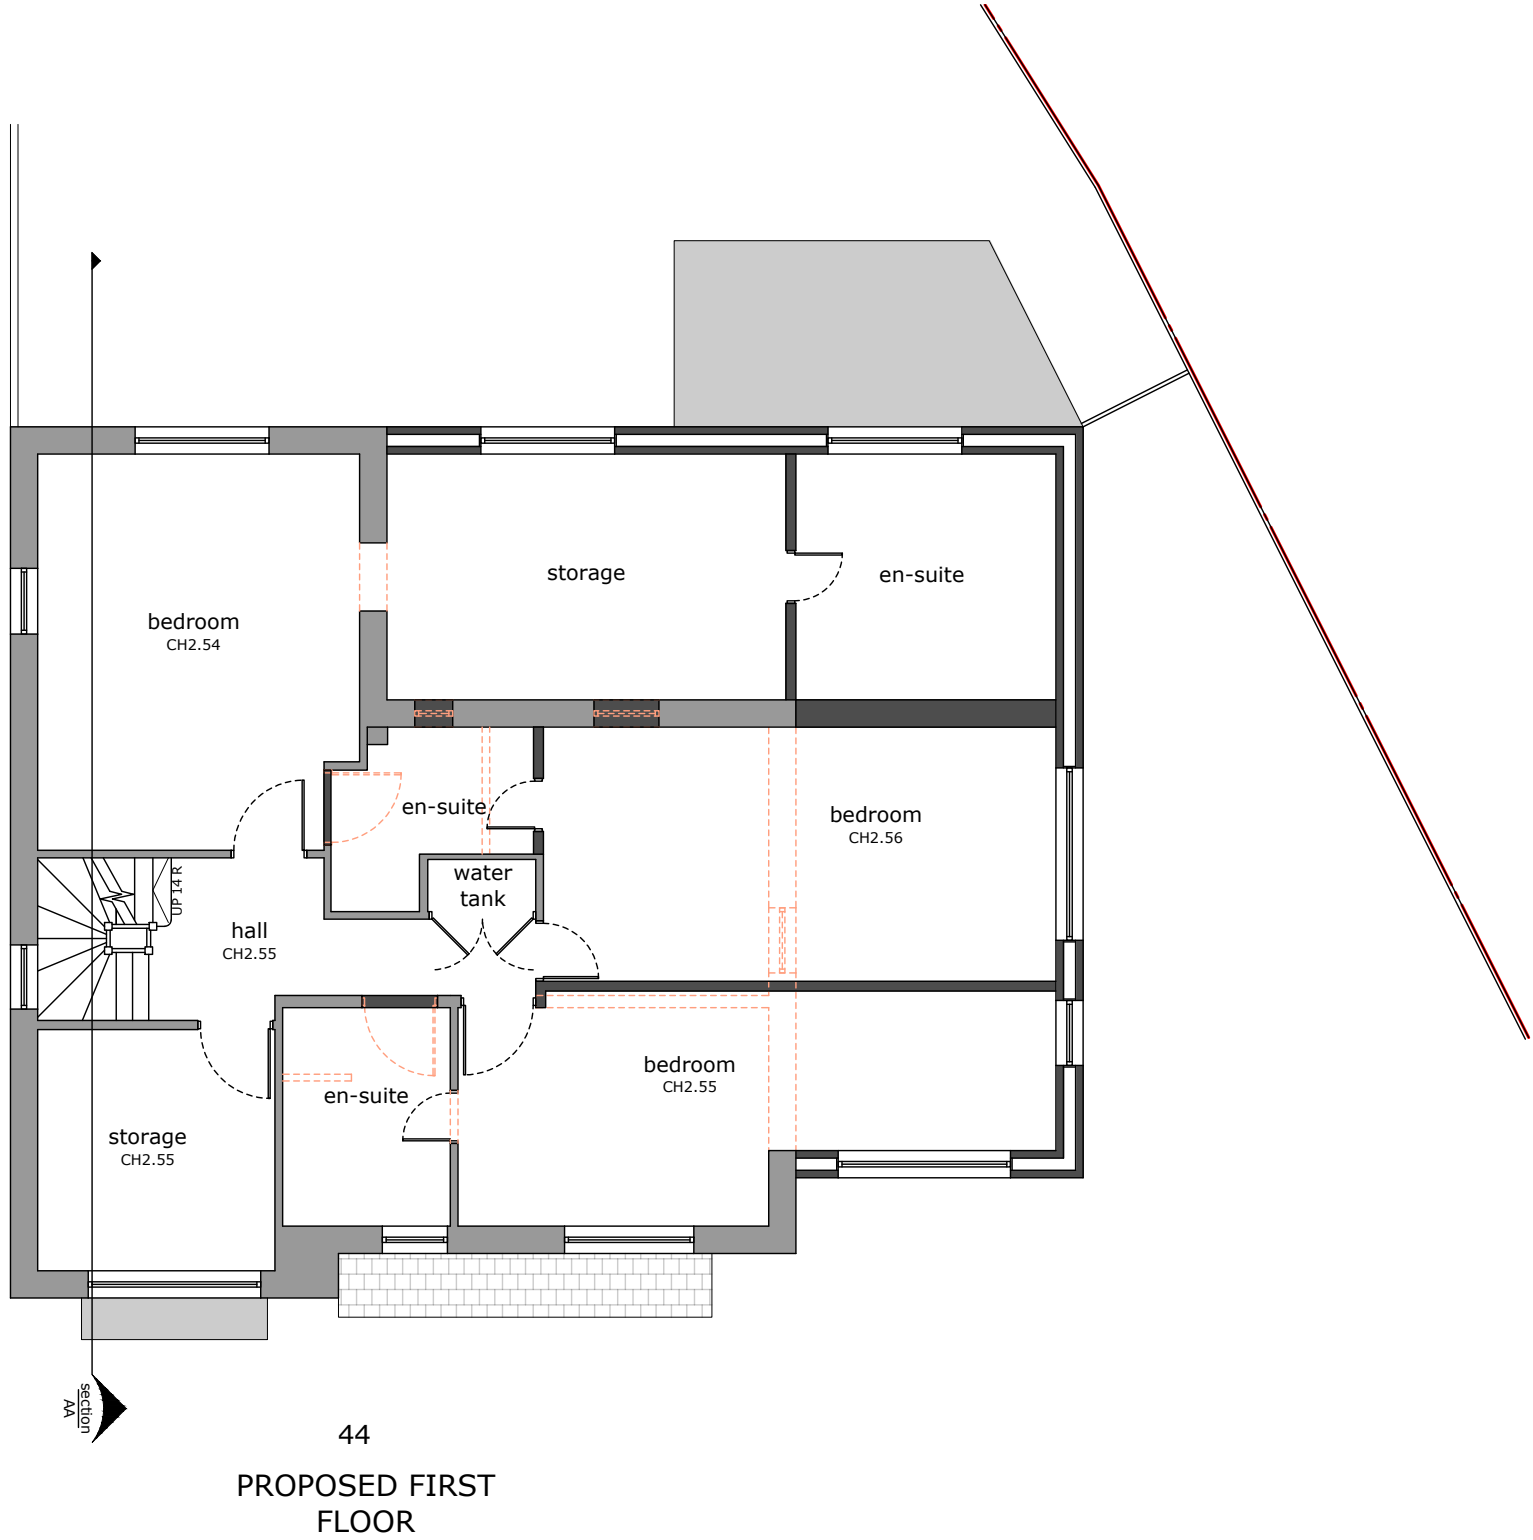




Drawing title: Existing Loft FI plan	Revision: 190924	Scale 1:100 @ A3	Drawn by: DO	Job No: EW202400072	Job address: 44 Ducks Hill Road HA6 2SB	Client: Mr A. Nagarajan
Drawing No: 05	Date: 19/09/2024		Phase: App	Council: Hillingdon	Job type: Two storey side and rear extension	Consultant: AV

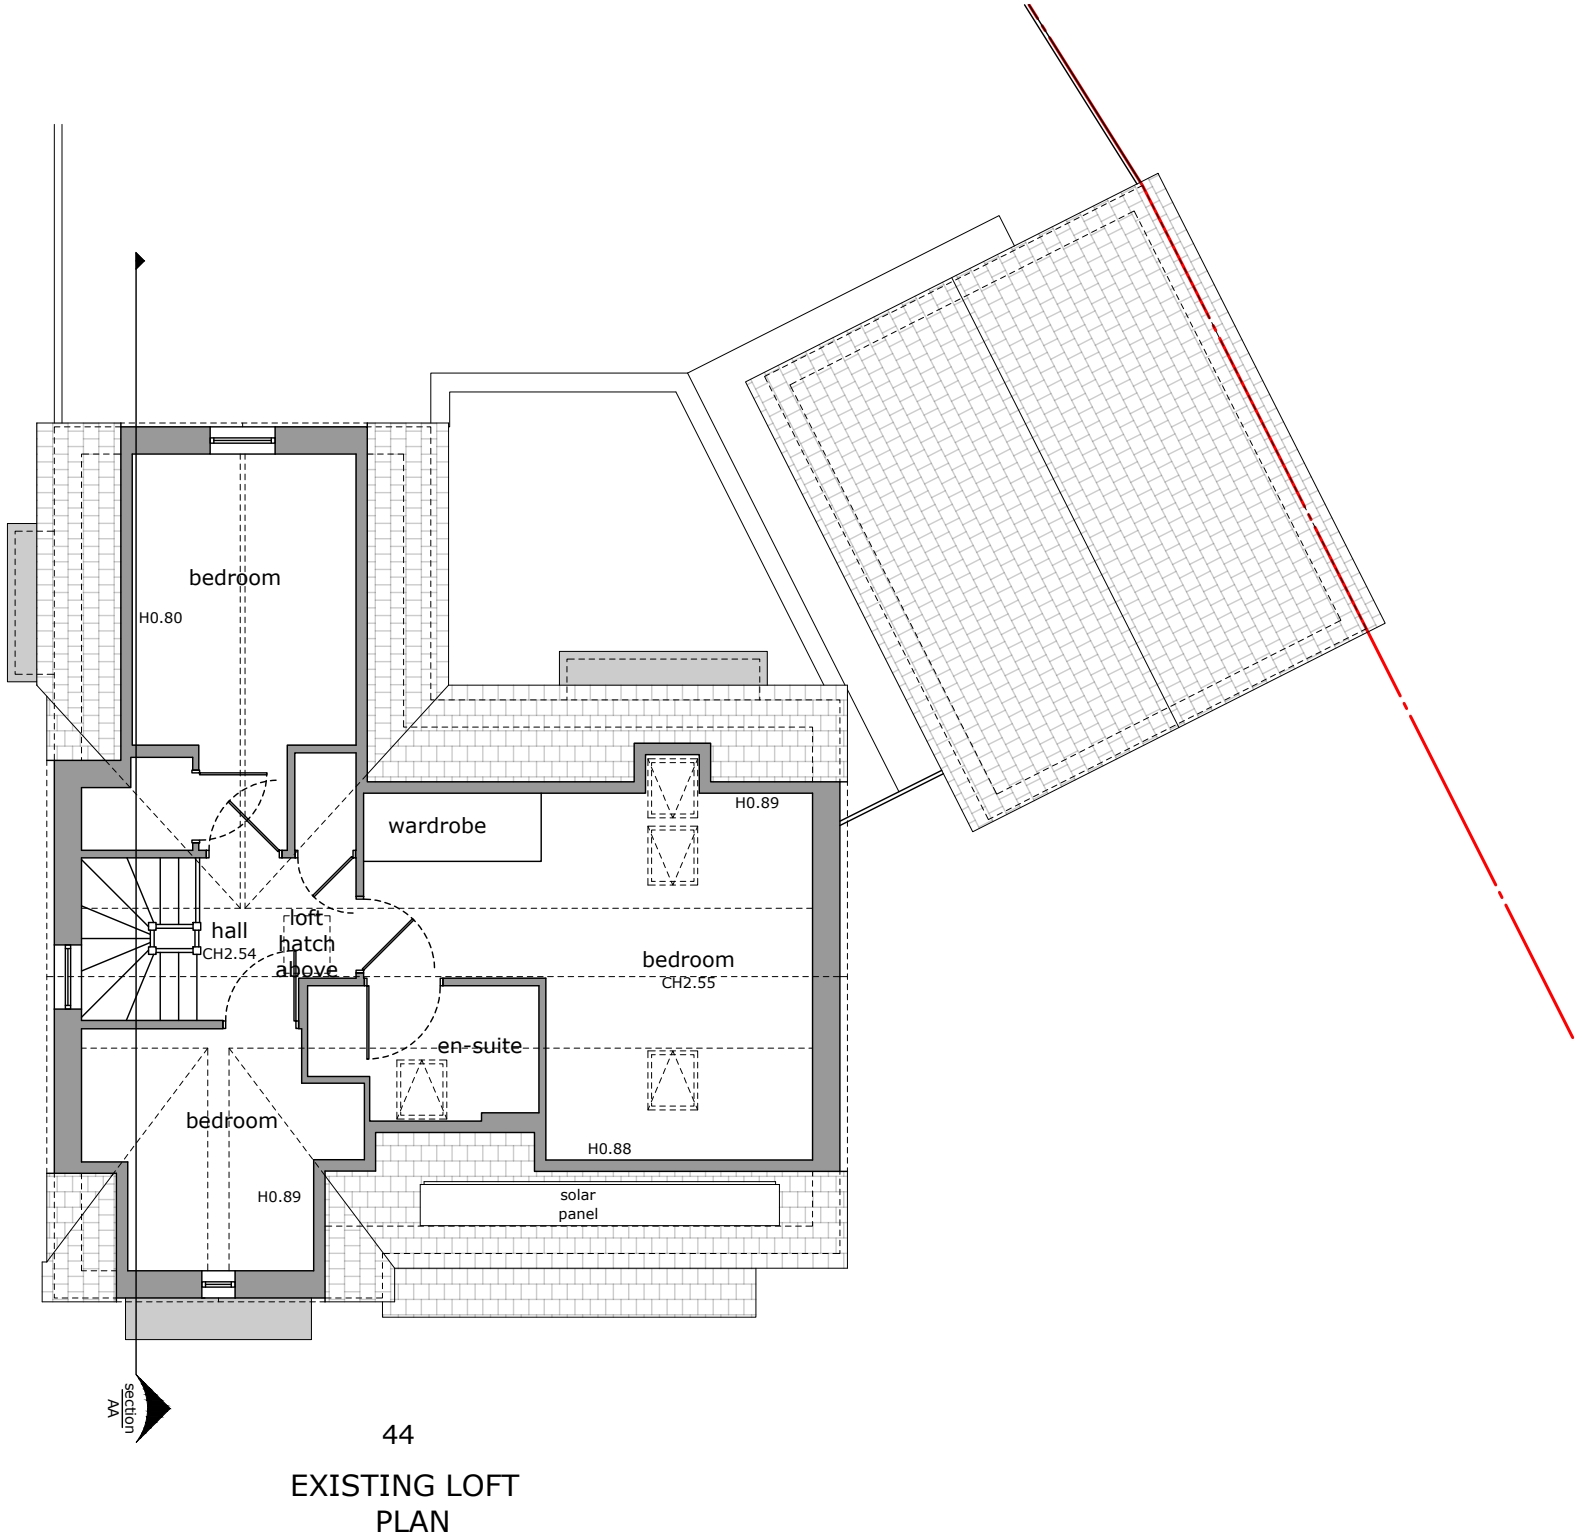




Drawing title: Proposed Loft FI plan	Revision: 190924	Scale 1:100 @ A3	Drawn by: DO	Job No: EW202400072	Job address: 44 Ducks Hill Road HA6 2SB	Client: Mr A. Nagarajan
Drawing No: 06	Date: 19/09/2024		Phase: App	Council: Hillingdon	Job type: Two storey side and rear extension	Consultant: AV

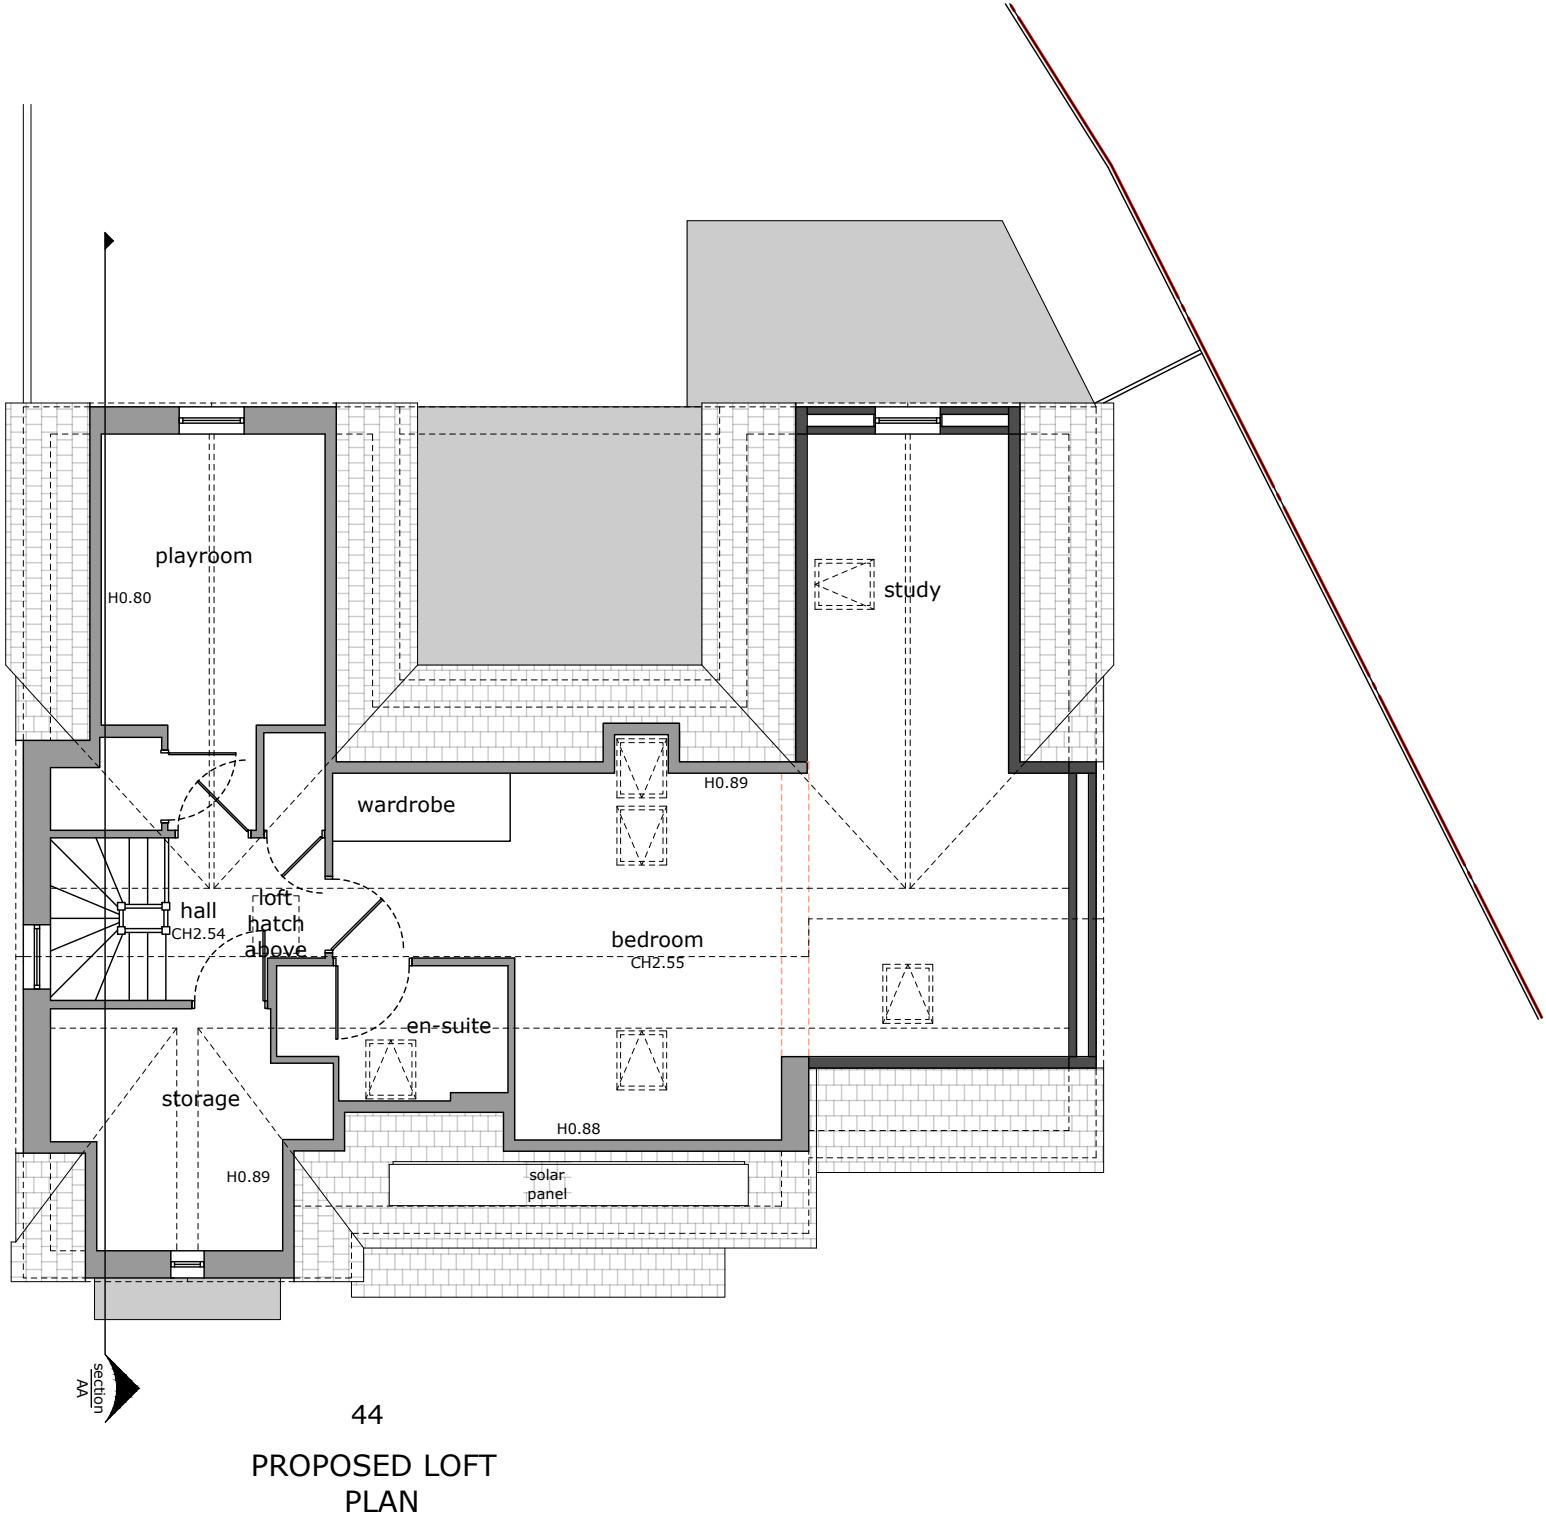




Drawing title: Existing Roof Fl plan	Revision: 190924	Scale 1:100 @ A3	Drawn by: DO	Job No: EW202400072	Job address: 44 Ducks Hill Road HA6 2SB	Client: Mr A. Nagarajan
Drawing No: 07	Date: 19/09/2024		Phase: App	Council: Hillingdon	Job type: Two storey side and rear extension	Consultant: AV

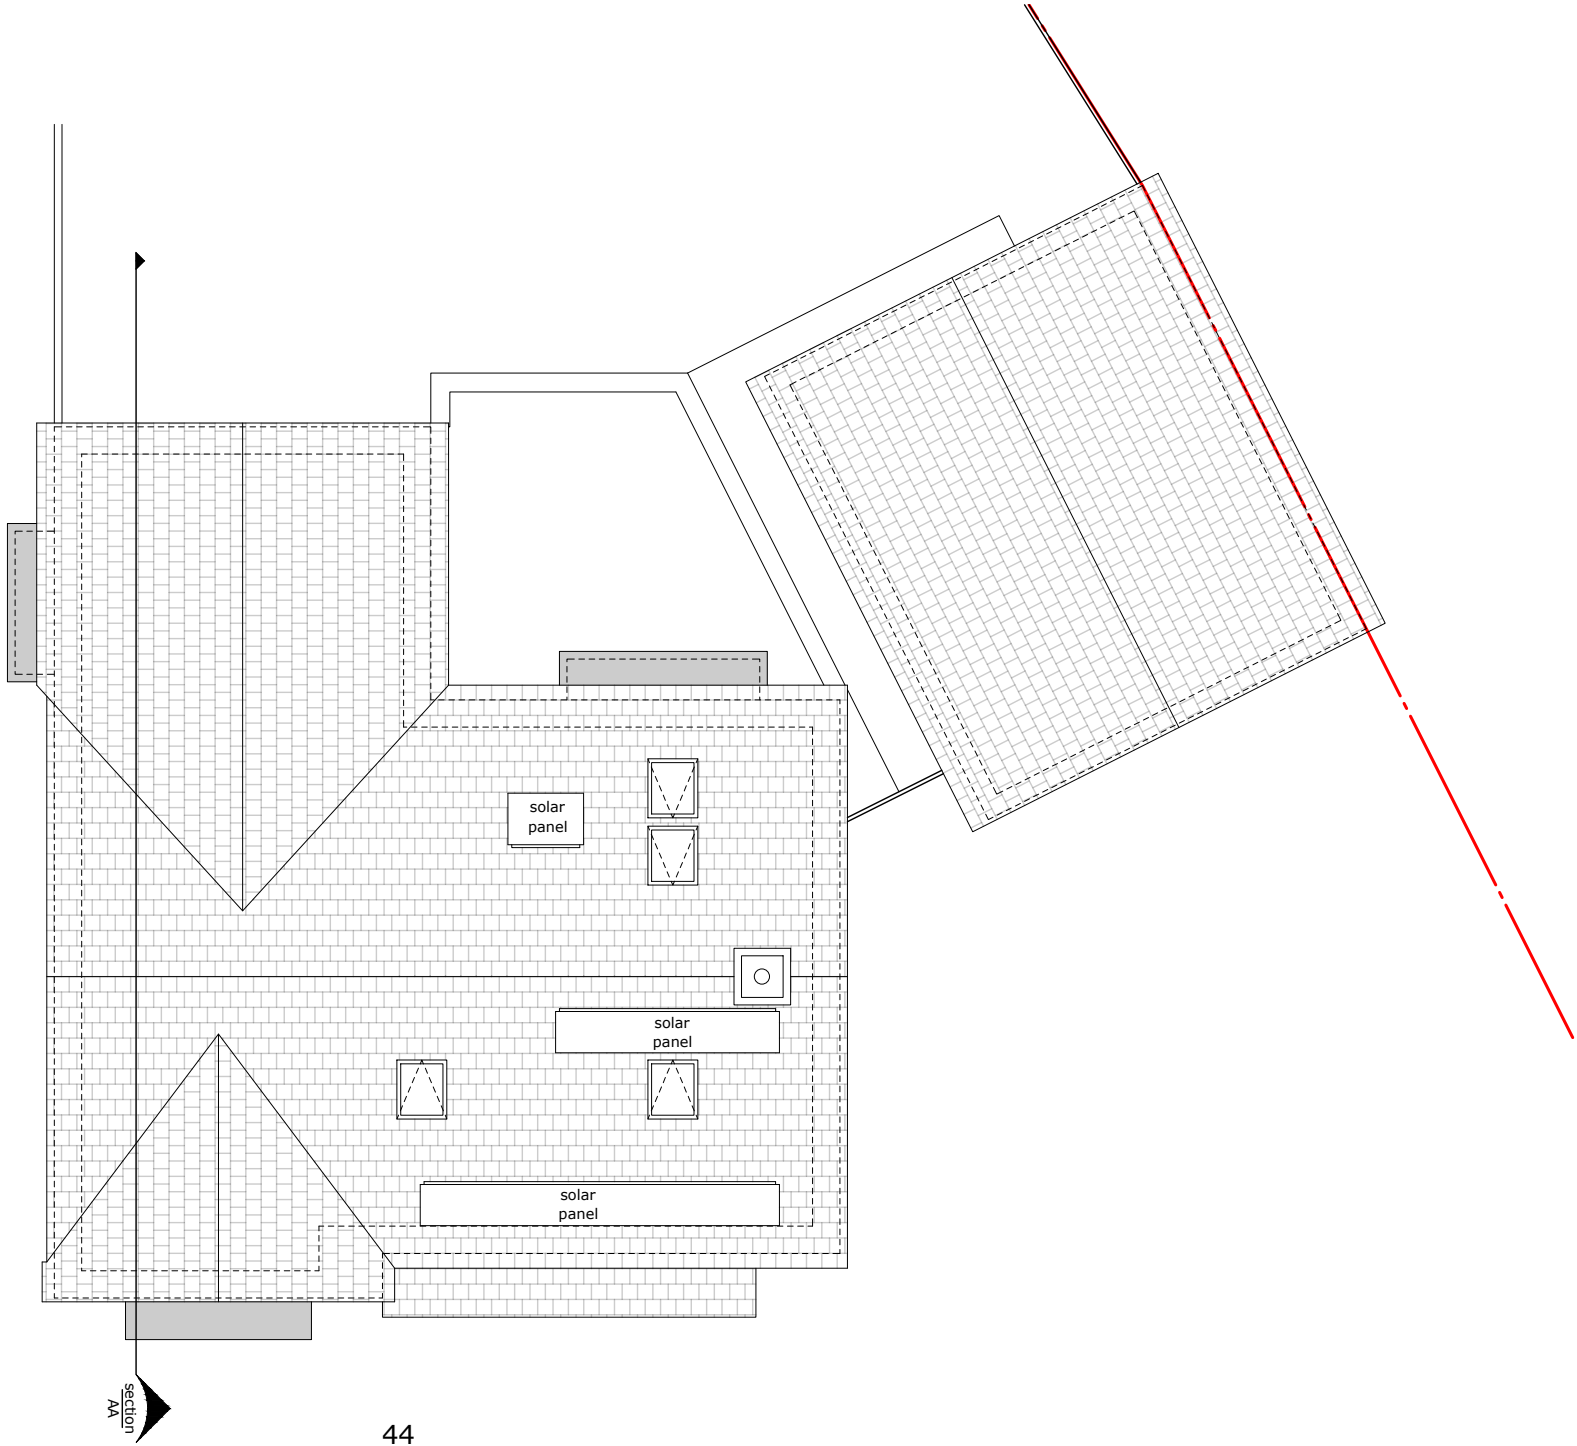

44
EXISTING ROOF
PLAN




Drawing title: Proposed Roof Fl plan	Revision: 190924	Scale 1:100 @ A3	Drawn by: DO	Job No: EW202400072	Job address: 44 Ducks Hill Road HA6 2SB	Client: Mr A. Nagarajan
Drawing No: 08	Date: 19/09/2024		Phase: App	Council: Hillingdon	Job type: Two storey side and rear extension	Consultant: AV

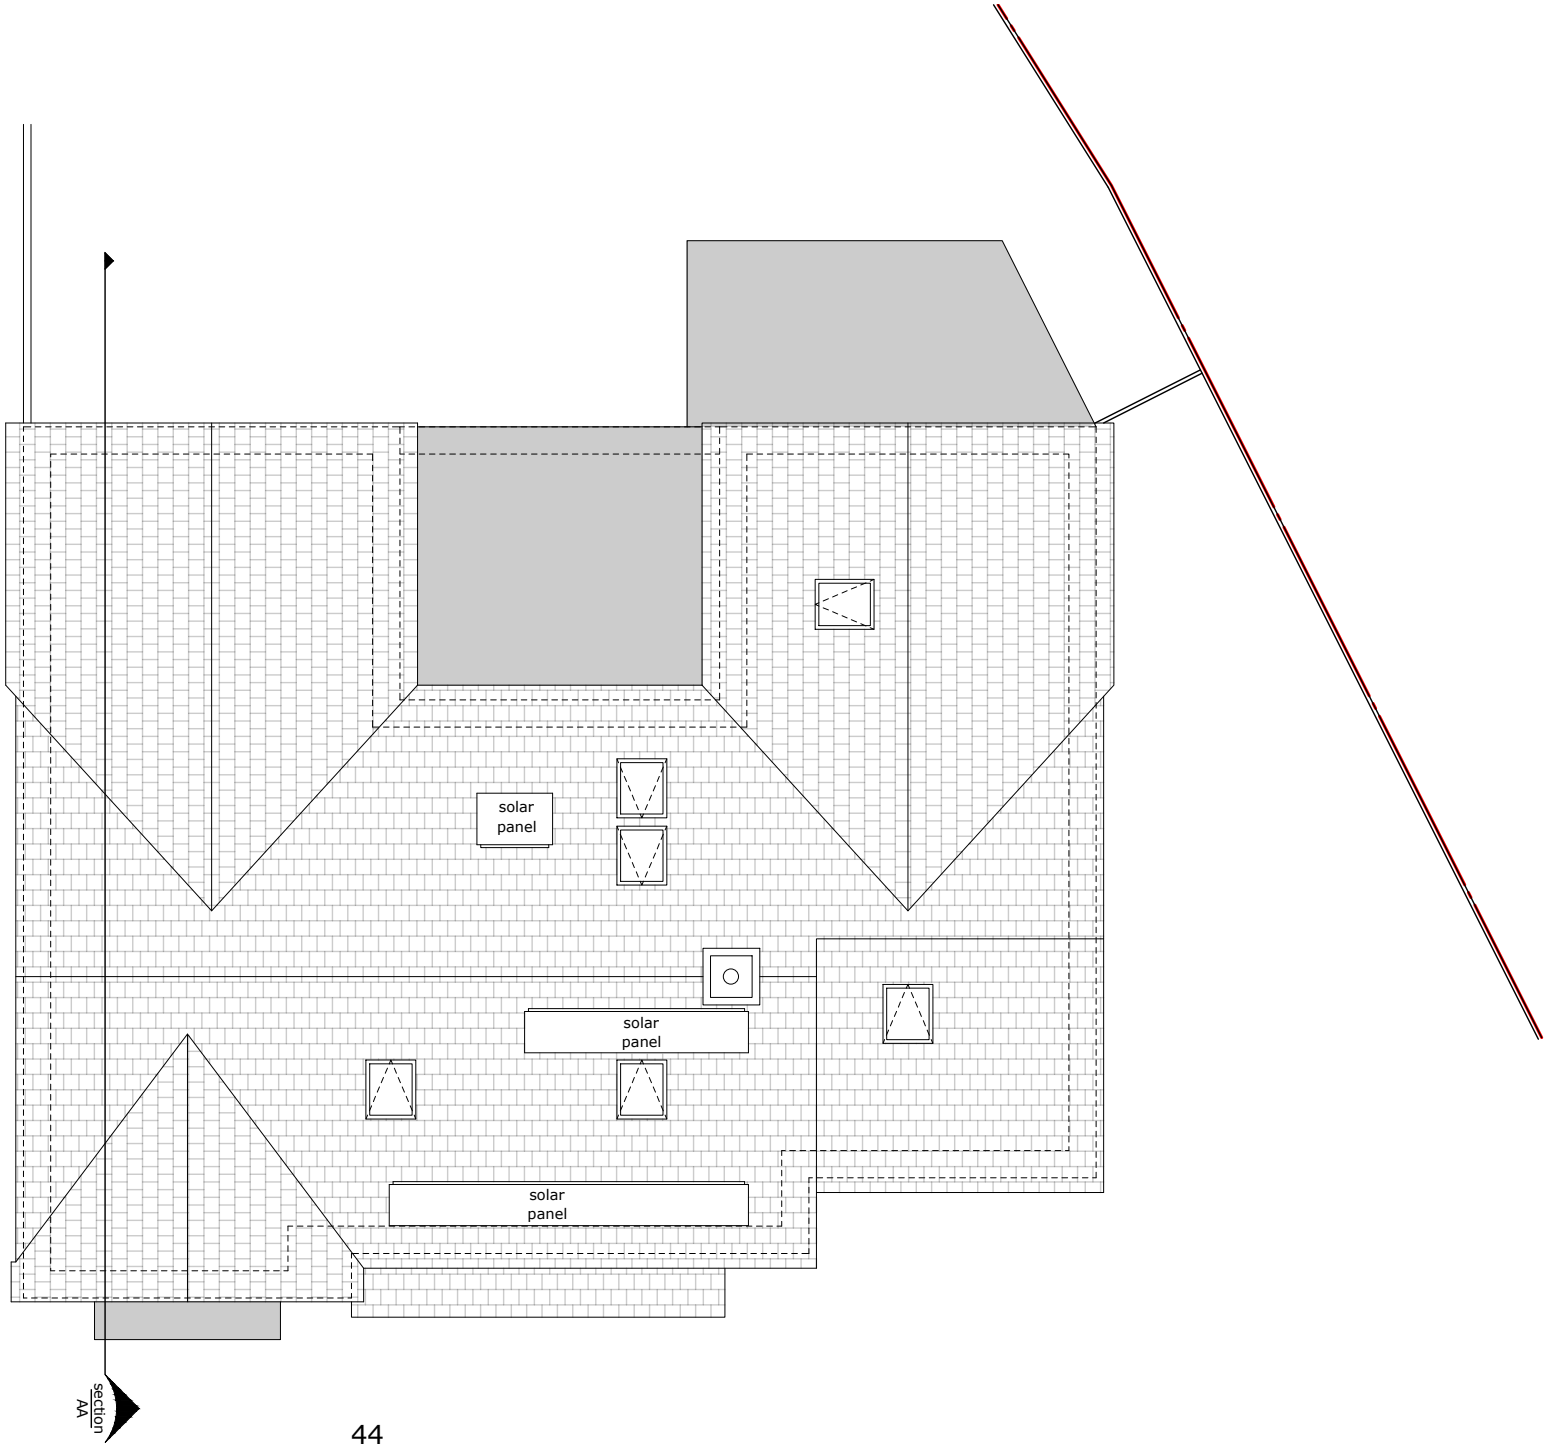

44

PROPOSED ROOF
PLAN




Drawing title:	Revision:	Scale 1:100 @ A3	Drawn by:
Existing Front Elevation	190924		DO
Drawing No:	Date:		Phase:
09	19/09/2024		App


Job No:	Job address:	Client:
EW202400072	44 Ducks Hill Road HA6 2SB	Mr A. Nagarajan
Council:	Job type:	Consultant:
Hillingdon	Two storey side and rear extension	AV





Drawing title:	Revision:	Scale 1:100 @ A3	Drawn by:
Proposed Front Elevation	190924		DO
Drawing No:	Date:		Phase:
10	19/09/2024		App

Job No:	Job address:	Client:
EW202400072	44 Ducks Hill Road HA6 2SB	Mr A. Nagarajan
Council:	Job type:	Consultant:
Hillingdon	Two storey side and rear extension	AV

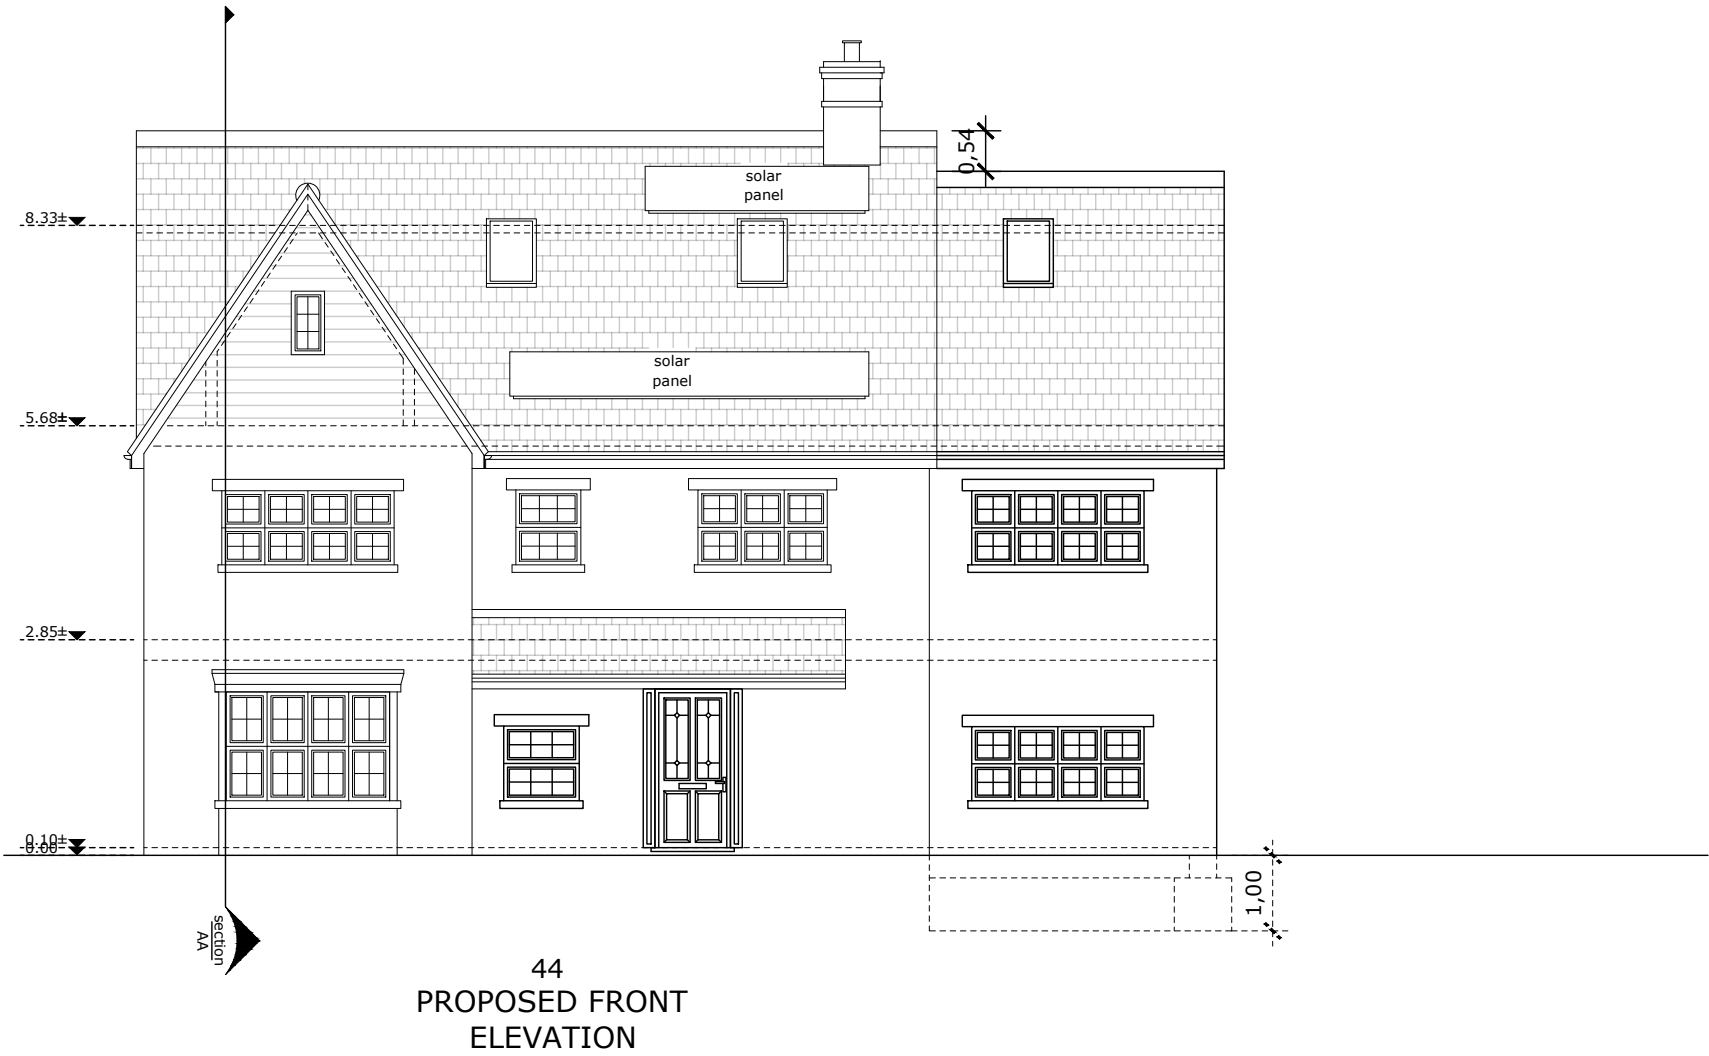




Drawing title: Existing Rear Elevation	Revision: 190924	Scale 1:100 @ A3	Drawn by: DO	Job No: EW202400072	Job address: 44 Ducks Hill Road HA6 2SB	Client: Mr A. Nagarajan
Drawing No: 11	Date: 19/09/2024		Phase: App	Council: Hillingdon	Job type: Two storey side and rear extension	Consultant: AV






Drawing title: Proposed Rear Elevation	Revision: 190924	Scale 1:100 @ A3	Drawn by: DO	Job No: EW202400072	Job address: 44 Ducks Hill Road HA6 2SB	Client: Mr A. Nagarajan
Drawing No: 12	Date: 19/09/2024		Phase: App	Council: Hillingdon	Job type: Two storey side and rear extension	Consultant: AV

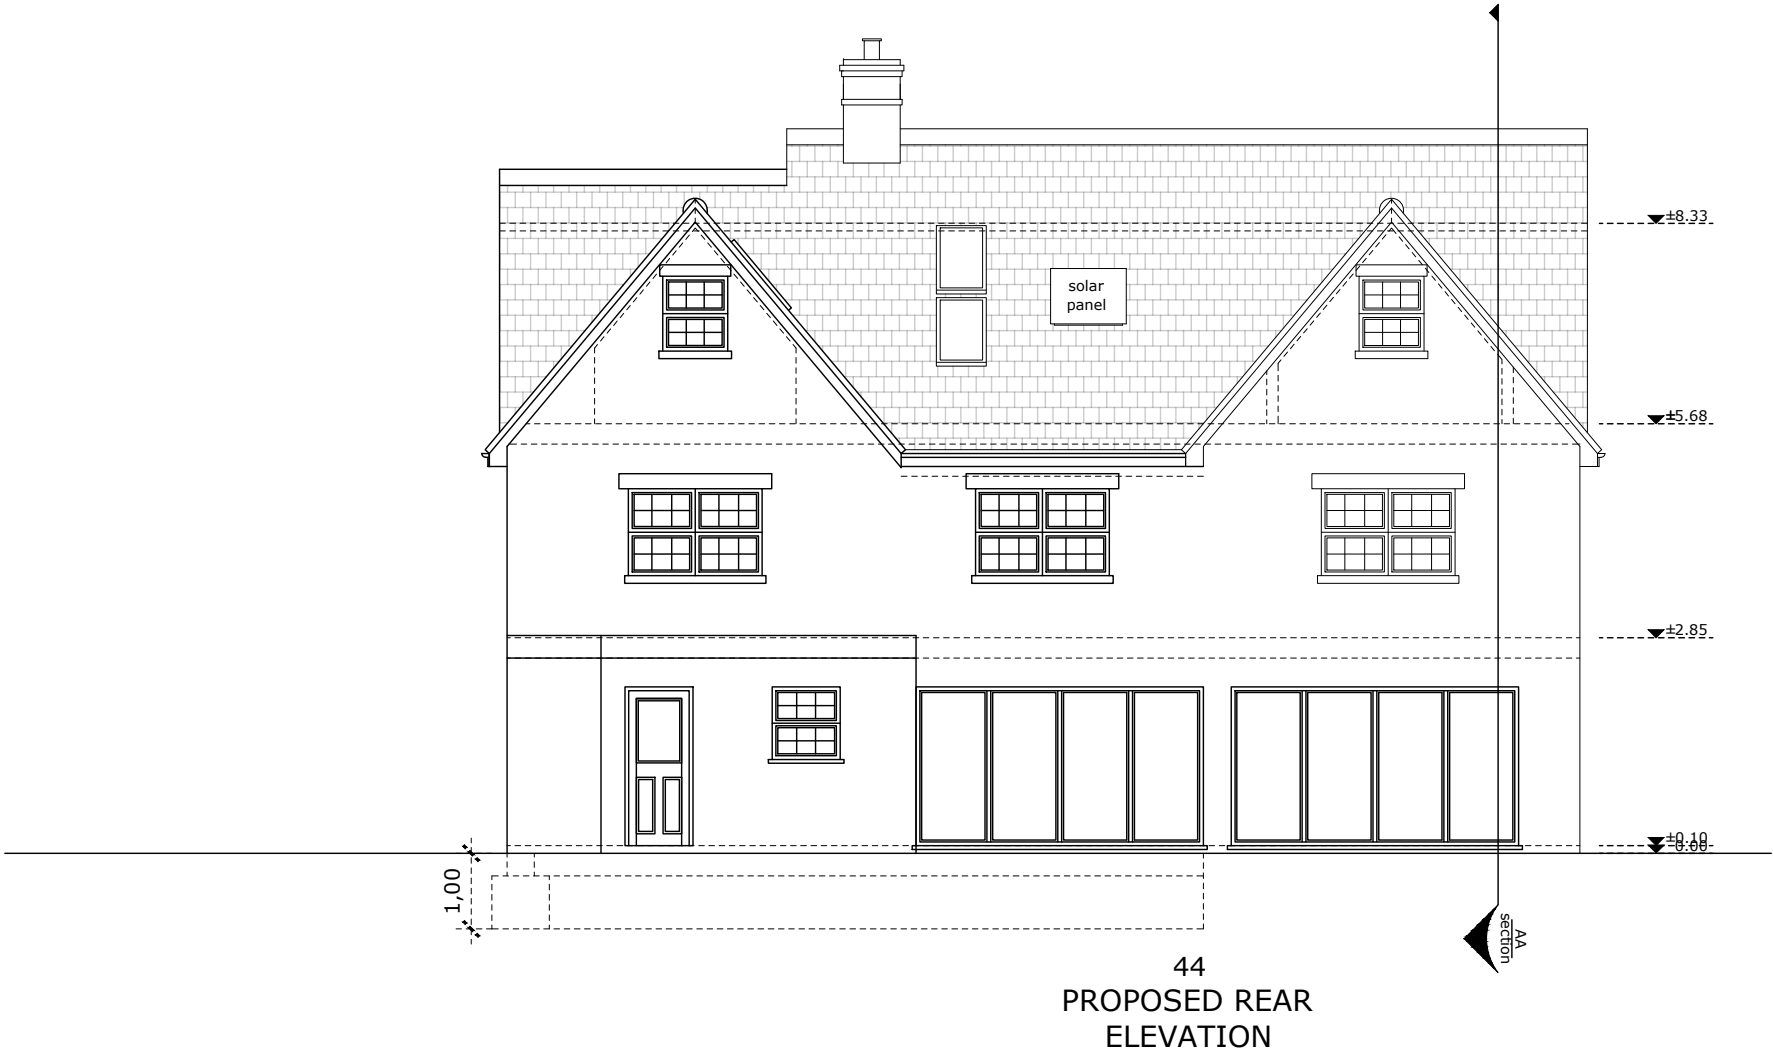




Drawing title: Existing Side Elevation	Revision: 190924	Scale 1:100 @ A3	Drawn by: DO
Drawing No: 13	Date: 19/09/2024	 0 1 2 3m	Phase: App

Job No: EW202400072	Job address: 44 Ducks Hill Road HA6 2SB	Client: Mr A. Nagarajan
Council: Hillingdon	Job type: Two storey side and rear extension	Consultant: AV



EXISTING SIDE ELEVATION



Drawing title:	Revision:	Scale 1:100 @ A3	Drawn by:
Proposed Side Elevation	190924		DO
Drawing No:	Date:		Phase:
14	19/09/2024		App

Job No:	Job address:	Client:
EW202400072	44 Ducks Hill Road HA6 2SB	Mr A. Nagarajan
Council:	Job type:	Consultant:
Hillingdon	Two storey side and rear extension	AV






Drawing title: Existing Section	Revision: 190924	Scale 1:100 @ A3	Drawn by: DO	Job No: EW202400072	Job address: 44 Ducks Hill Road HA6 2SB	Client: Mr A. Nagarajan
Drawing No: 15	Date: 19/09/2024		Phase: App	Council: Hillingdon	Job type: Two storey side and rear extension	Consultant: AV



EXISTING SECTION AA



Drawing title: Proposed Section	Revision: 190924	Scale 1:100 @ A3	Drawn by: DO	Job No: EW202400072	Job address: 44 Ducks Hill Road HA6 2SB	Client: Mr A. Nagarajan
Drawing No: 16	Date: 19/09/2024		Phase: App	Council: Hillingdon	Job type: Two storey side and rear extension	Consultant: AV

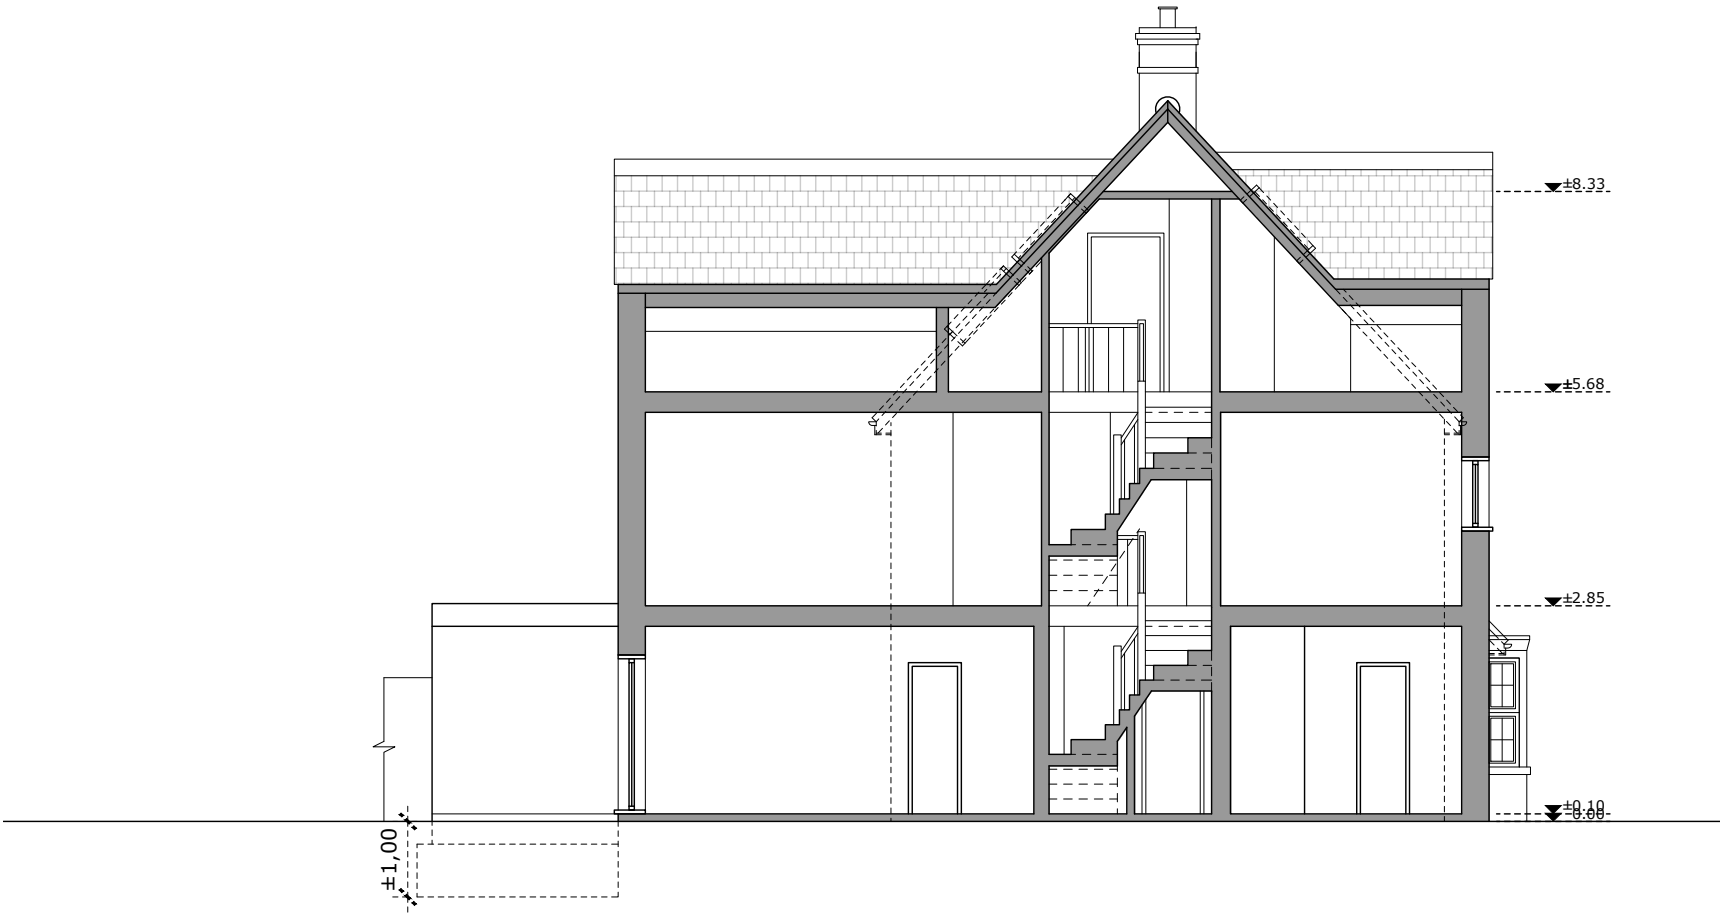

PROPOSED SECTION AA