


44
EXISTING ROOF
PLAN

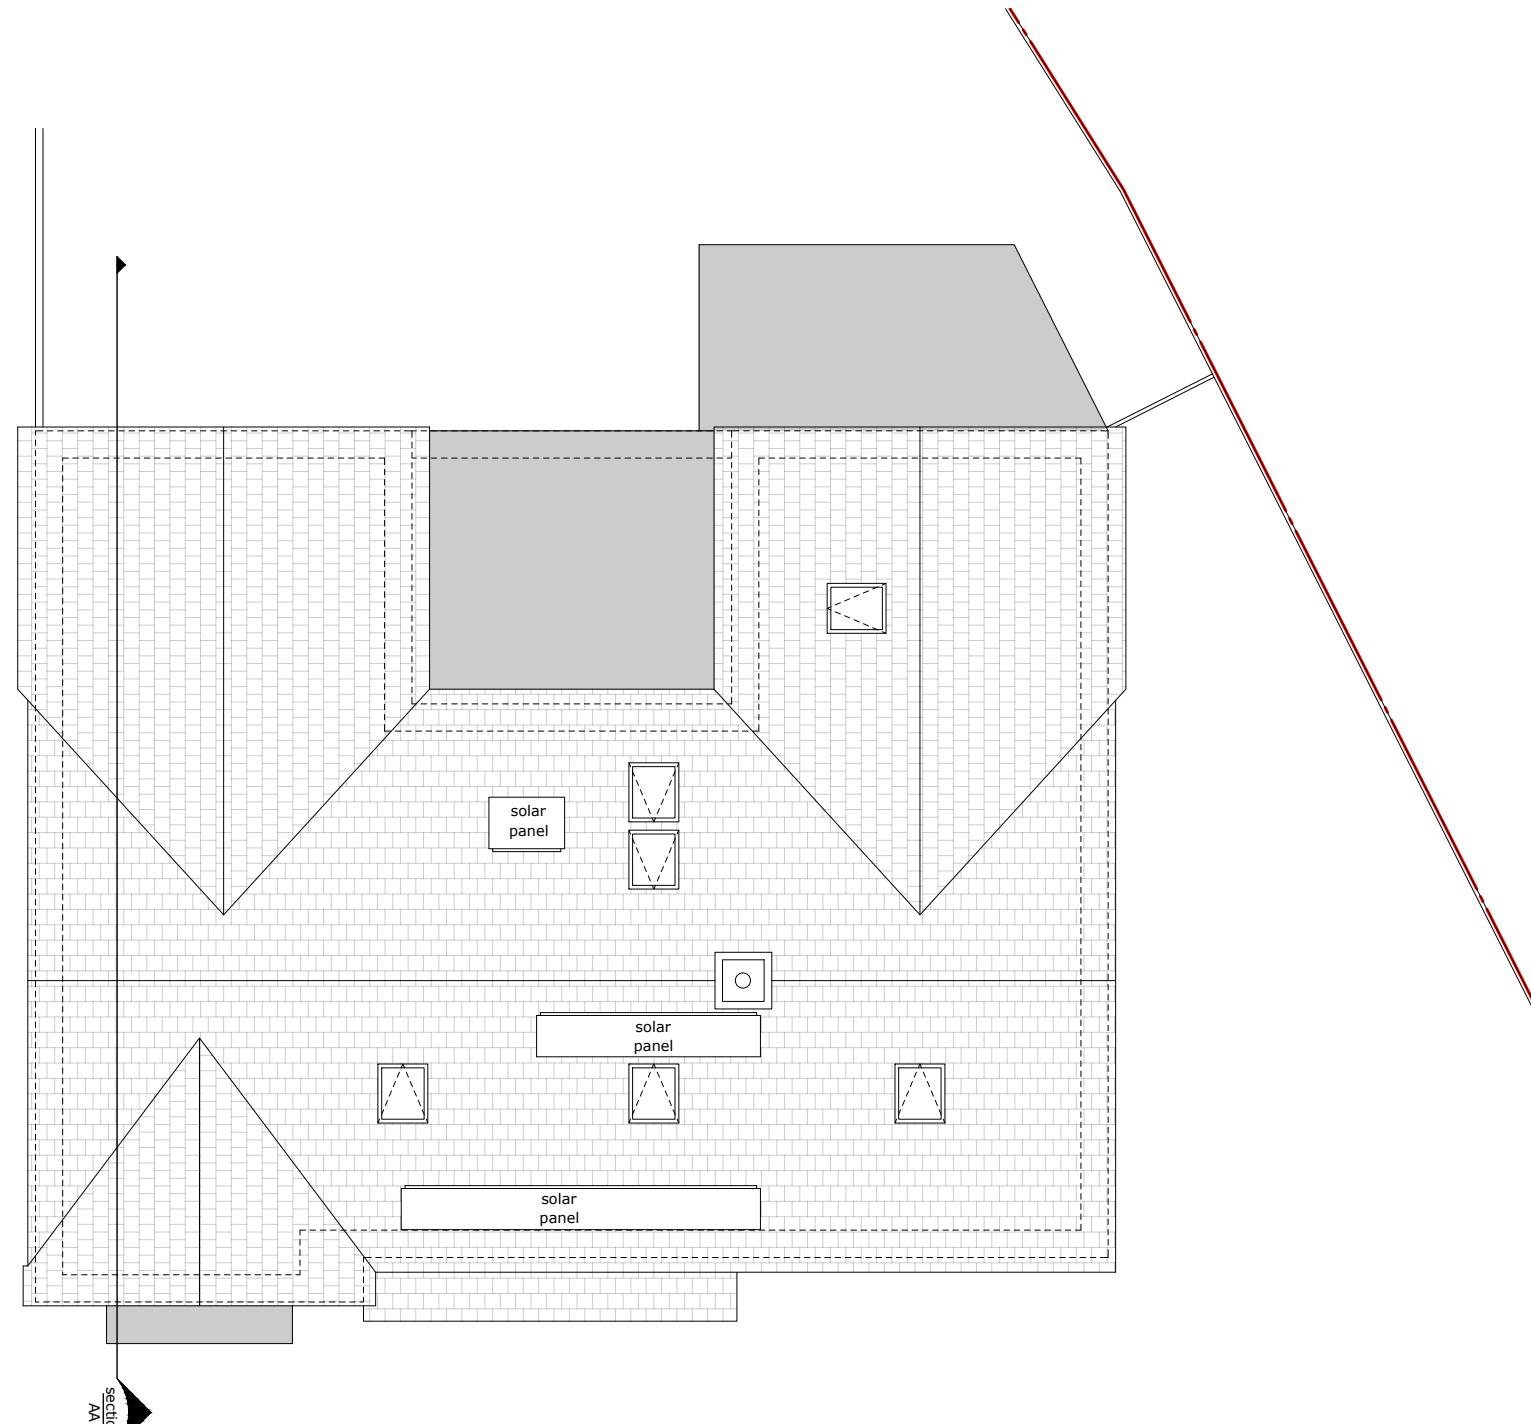

Drawing title:
Existing Front Elevation

Revision:

Scale 1:100 @ A3

Drawn by:
DO

Drawing No:
09

Date:
22/07/2024

0 1 2 3m

Phase:
App

Job No:
EW202400072

Job address:
44 Ducks Hill Road HA6 2SB

Client:
Mr A. Nagarajan

Council:
Hillingdon

Job type:
Two storey side and rear extension

Consultant:
AV





Drawing title:
Existing Rear Elevation

Revision:

Scale 1:100 @ A3

Drawn by:
DO

Drawing No:
11

Date:
22/07/2024

0 1 2 3m

Phase:
App

Job No:
EW202400072

Job address:
44 Ducks Hill Road HA6 2SB

Client:
Mr A. Nagarajan

Council:
Hillingdon

Job type:
Two storey side and rear extension

Consultant:
AV



Drawing title:
Proposed Rear Elevation

Revision:

Scale 1:100 @ A3

Drawn by:
DO

Drawing No:
12

Date:
22/07/2024

0 1 2 3m

Phase:
App

Job No:
EW202400072

Job address:
44 Ducks Hill Road HA6 2SB

Client:
Mr A. Nagarajan

Council:
Hillingdon

Job type:
Two storey side and rear extension

Consultant:
AV



Drawing title:
Existing Side Elevation

Revision:

Scale 1:100 @ A3

Drawn by:
DO

Drawing No:
13

Date:
22/07/2024

0 1 2 3m

Phase:
App

Job No:
EW202400072

Job address:
44 Ducks Hill Road HA6 2SB

Client:
Mr A. Nagarajan

Council:
Hillingdon

Job type:
Two storey side and rear extension

Consultant:
AV



EXISTING SIDE ELEVATION

Drawing title:
Proposed Side Elevation

Revision:

Scale 1:100 @ A3

Drawn by:
DO

Drawing No:
14

Date:
22/07/2024

0 1 2 3m

Phase:
App

Job No:
EW202400072

Job address:
44 Ducks Hill Road HA6 2SB

Client:
Mr A. Nagarajan

Council:
Hillingdon

Job type:
Two storey side and rear extension

Consultant:
AV



Drawing title:
Existing Section

Revision:

Scale 1:100 @ A3
0 1 2 3m

Drawn by:
DO
Phase:
App

Drawing No:
15

Date:
22/07/2024

Job No:
EW202400072

Council:
Hillingdon

Job address:
44 Ducks Hill Road HA6 2SB

Job type:
Two storey side and rear extension

Client:
Mr A. Nagarajan

Consultant:
AV



EXISTING SECTION AA

Drawing title:
Proposed Section

Revision:

Scale 1:100 @ A3

Drawn by:
DO

Drawing No:
16

Date:
22/07/2024

0 1 2 3m

Phase:
App

Job No:
EW202400072


Job address:
44 Ducks Hill Road HA6 2SB

Client:
Mr A. Nagarajan

Council:
Hillingdon

Job type:
Two storey side and rear extension

Consultant:
AV

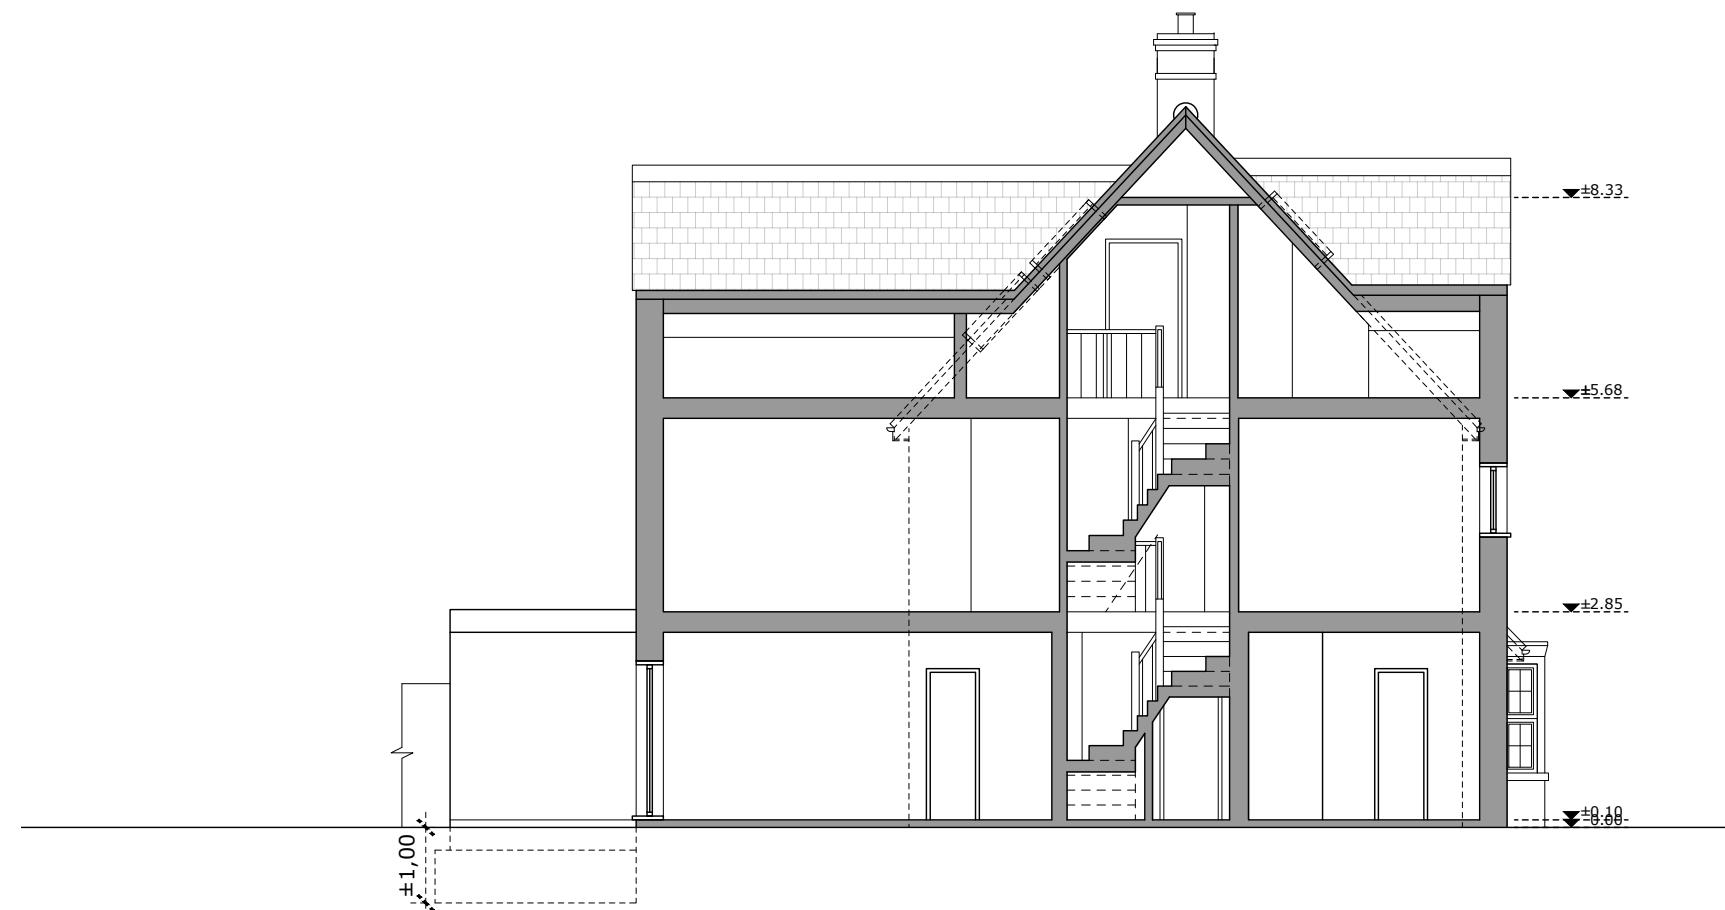

PROPOSED SECTION AA