



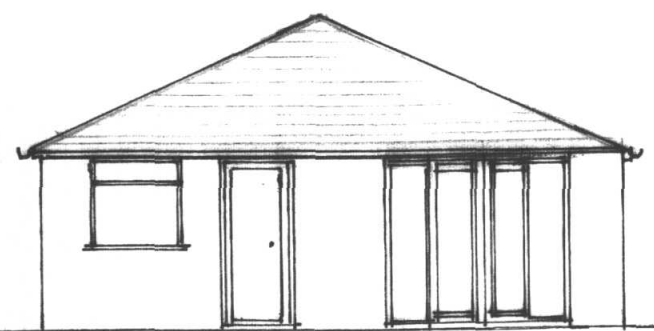


EXISTING WEST ELEVATION

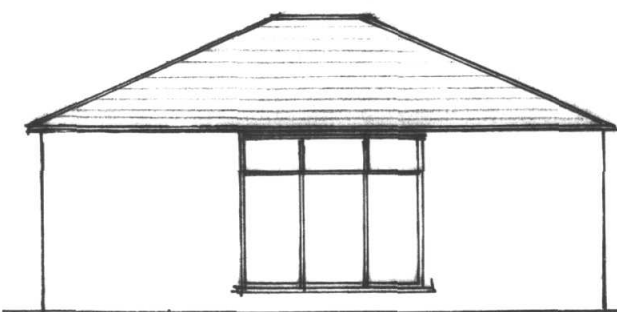


EXISTING SOUTH ELEVATION




PROPOSED WEST ELEVATION

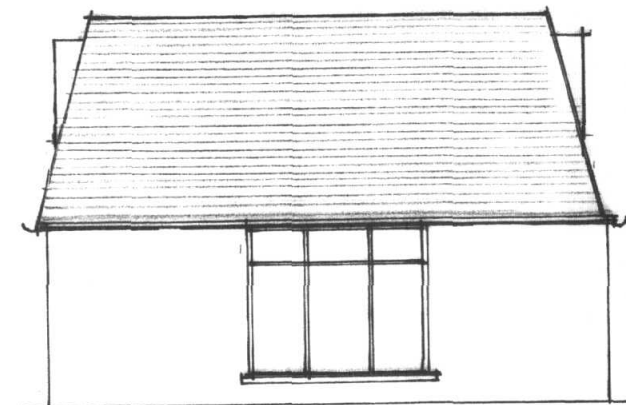


PROPOSED SOUTH ELEVATION

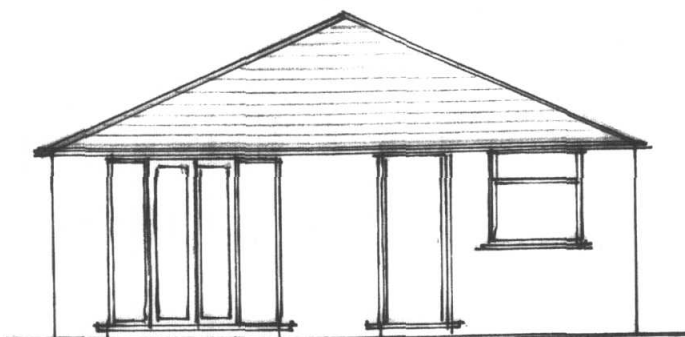


EXISTING EAST ELEVATION

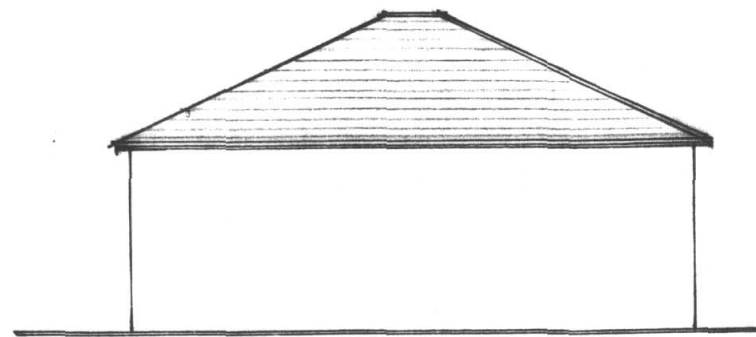


EXISTING NORTH ELEVATION

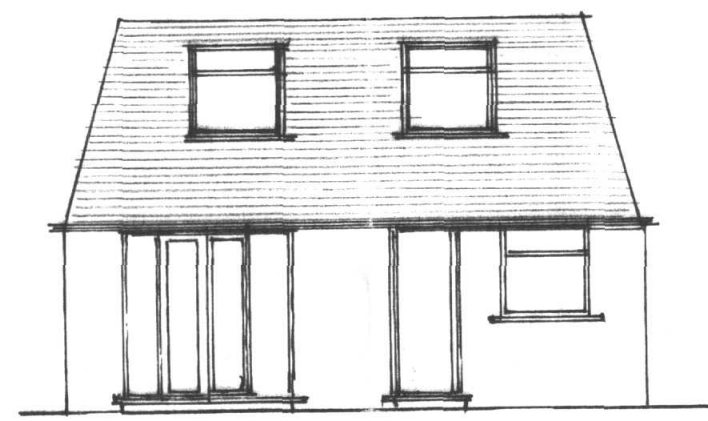


PROPOSED EAST ELEVATION

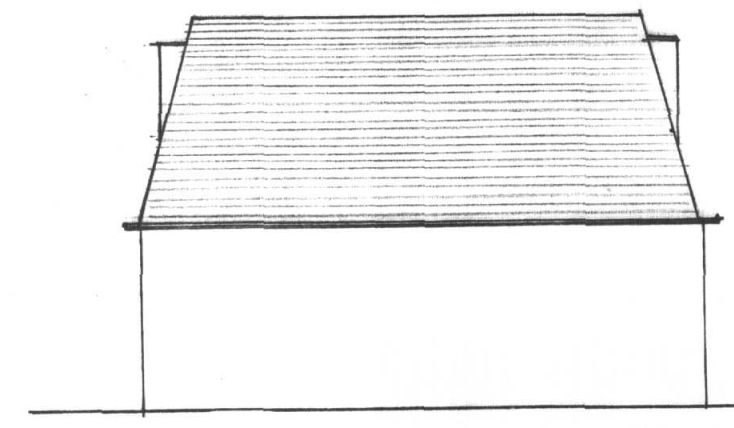


PROPOSED NORTH ELEVATION

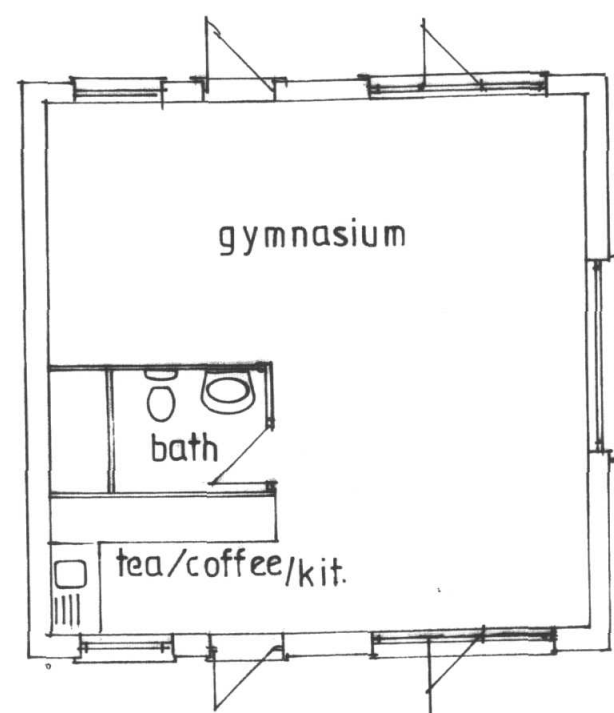


EXISTING GROUND FLOOR PLAN
OUT BUILDING

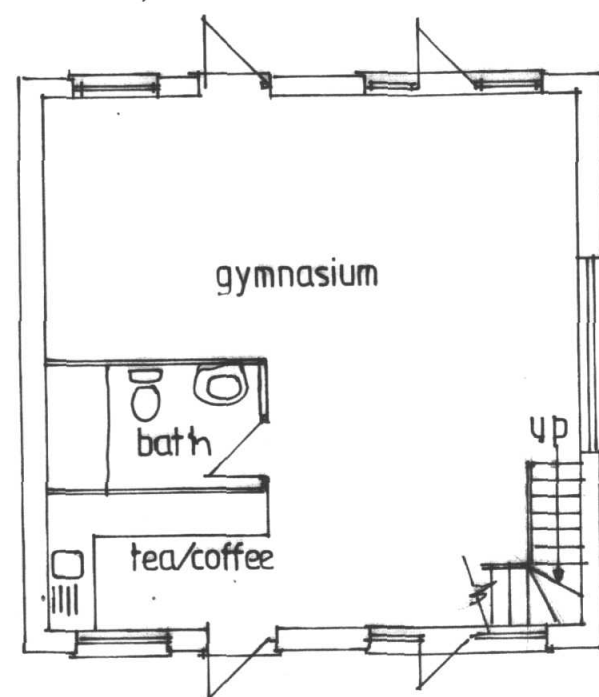

PROPOSED GROUND FLOOR PLAN

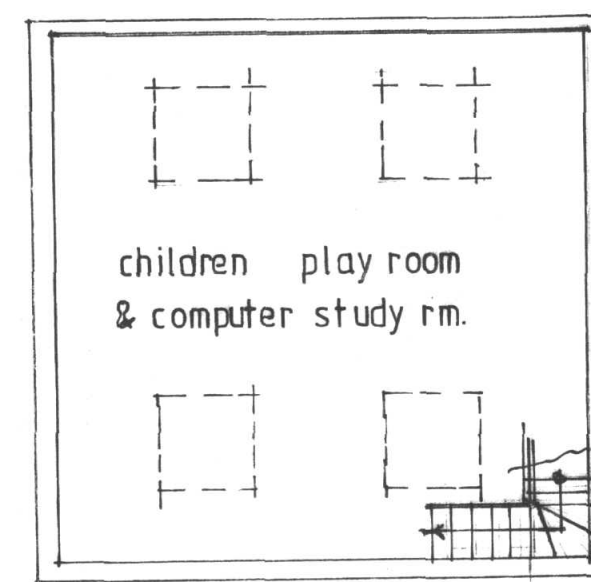

PROPOSED FIRST FLOOR PLAN

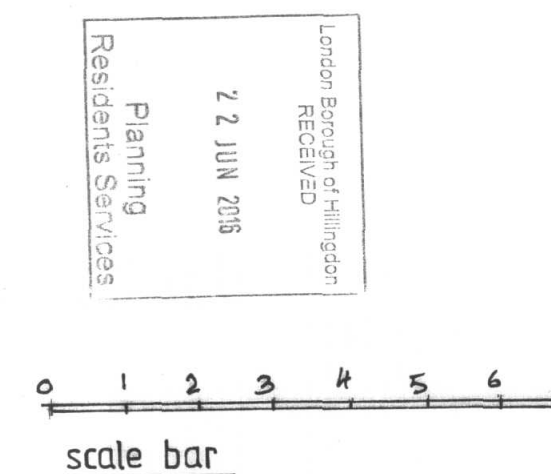

PROPOSED FIRST FLOOR EXTENSION
TO EXISTING OUT BUILDING
78 WOOD END GREEN ROAD
HAYES MDDX: UB3 2SL
SCALE: 1:100
DRG: NO: WR/696
DRAWN: *John*