

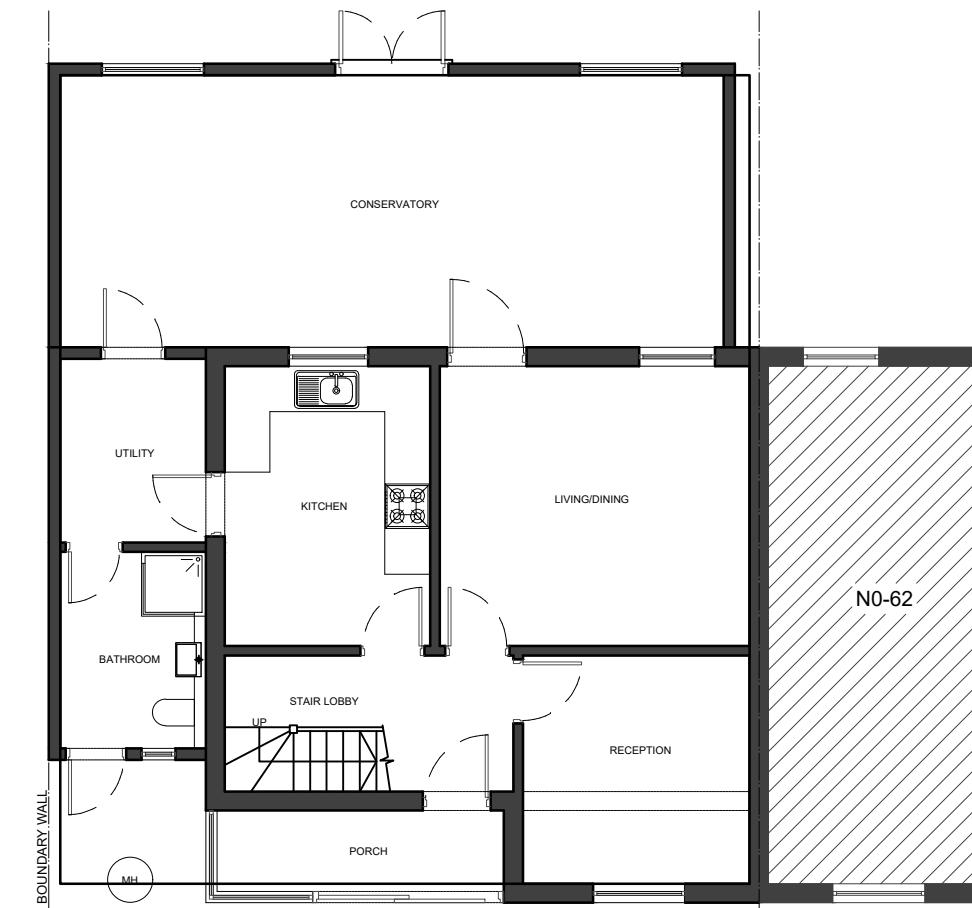
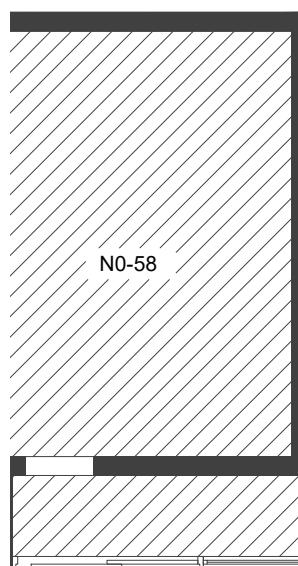


NOTES



- Dimensions are not to be scaled from this drawing by contractors. The contractor is requested to check all dimensions before the work started.
- Report any discrepancies to the client or architect before undertaking the work described in the drawings.
- Dimensions are approximate site dimensions and are to be verified by the contractor on site before any fabrication/site works i.e foundations etc occur.
- Contractor is responsible for all temporary propping to existing structure.

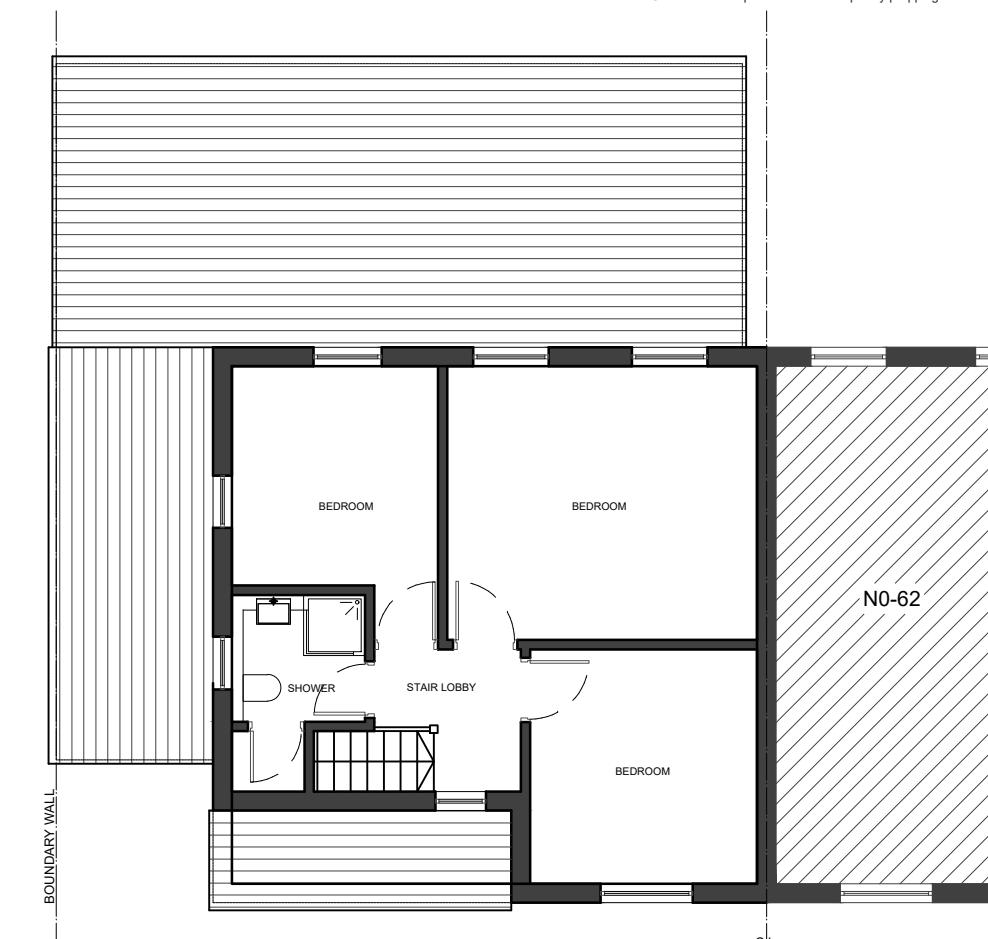

01 - GROUND FLOOR PLAN

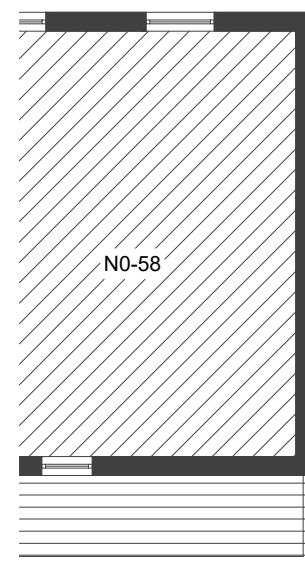

02 - FIRST FLOOR PLAN

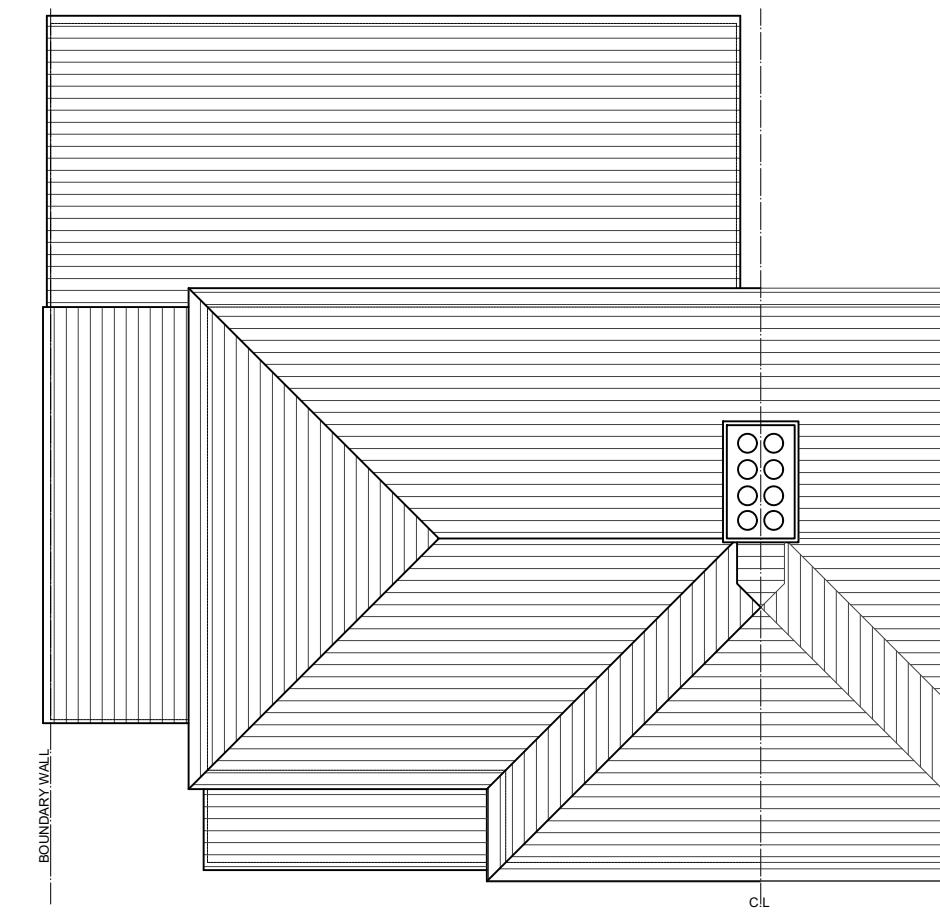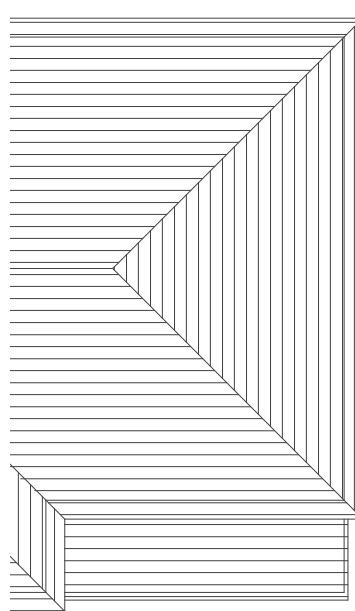

03 - ROOF PLAN

0 1 2m 3 4 5m  
Scale

REVISIONS			
NO.	DESCRIPTION	DATE	BY

**FULL PLANNING APPLICATION**

DESIGN ENDEAVOURS LTD  
M: 07824773079, 07869580774  
E: design.endeavour@gmail.com

Project	60 HUNTERS GROVE HAYES LONDON UB3 3JE		
Title	EXISTING PLANS		
Scale 1:100@A3			
Drawn	MZ	Approved	Date MAR 25
Job No.	DE-1078/23	Drawing No.	PF-60HG-02
Rev.	-		