


NOTES

- Dimensions are not to be scaled from this drawing by contractors. The contractor is requested to check all dimensions before the work started.
- Report any discrepancies to the client or architect before undertaking the work described in the drawings.
- Dimensions are approximate site dimensions and are to be verified by the contractor on site before any fabrication/site works i.e foundations etc occur.
- Contractor is responsible for all temporary propping to existing structure.




01 - FRONT ELEVATION

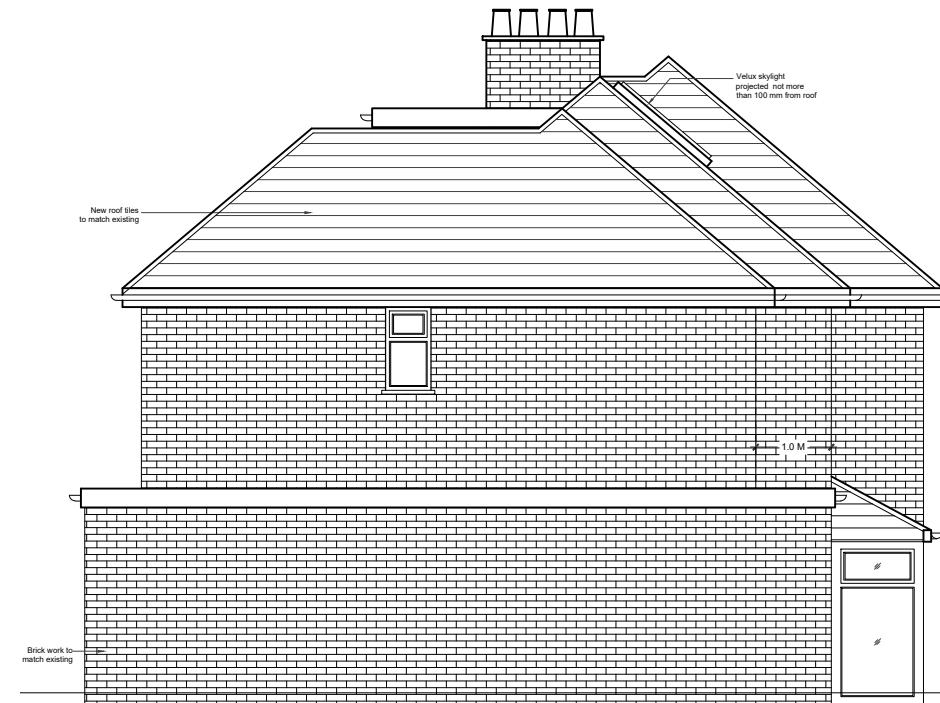

02 - SIDE ELEVATION



03 - REAR ELEVATION

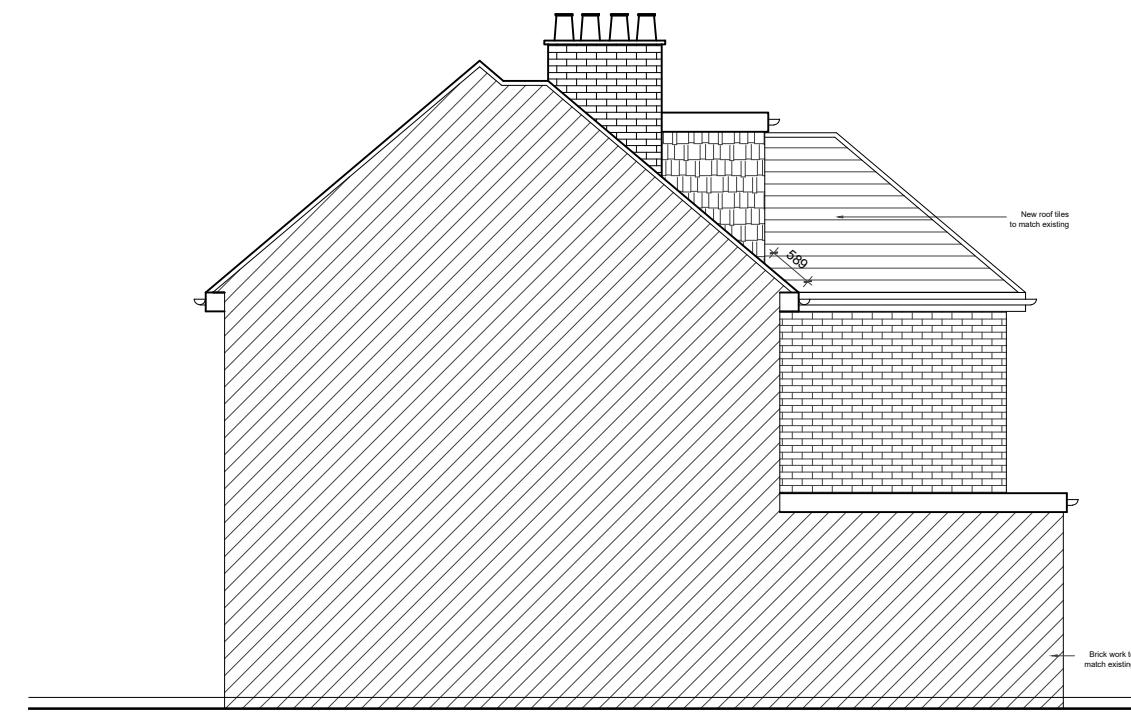

04 - SIDE ELEVATION

0 1 2m 3 4 5m
Scale

REVISIONS			
NO.	DESCRIPTION	DATE	BY

FULL PLANNING APPLICATION

DESIGN ENDEAVOURS LTD
M: 07824773079, 07869580774
E: design.endeavour@gmail.com

Project 60 HUNTERS GROVE HAYES
LONDON, UB3 3JE

Title PROPOSED ELEVATIONS & ROOF PLAN

Scale 1:100@A3	Drawn FA	Approved	Date MAR 25
Job No. DE-1078/23	Drawing No. PF-60HG-05	Rev.	-