


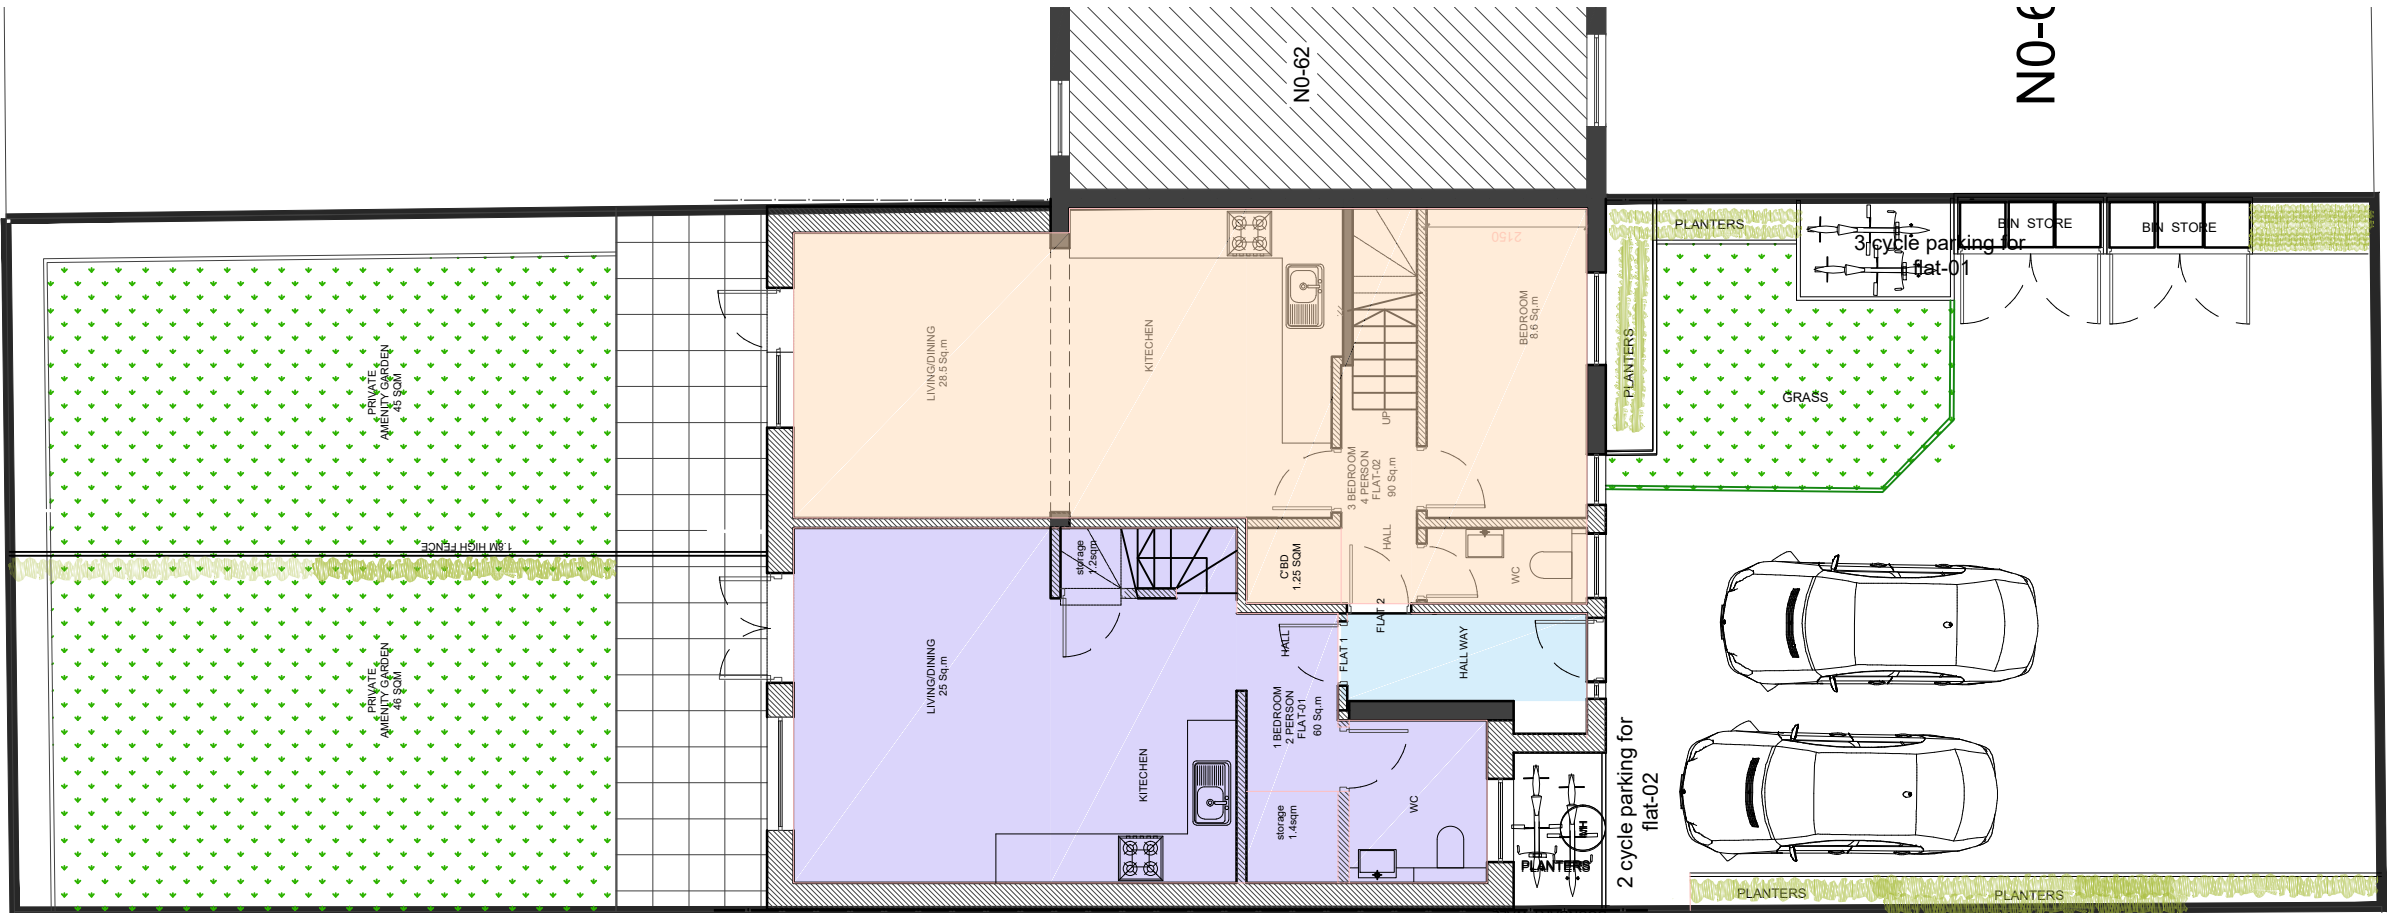

01- SITE PLAN


AREA SCHEDULE

FLAT 1- 1 BEDROOM DUPLEX FLAT (2 PERSONS FLAT)

AREA SCHEDULE	
TYPE	AREA (GIA)
TOTAL COVERED AREA	60 sq.m
AMENITY SPACE	46 sq.m
NO. OF CYCLE PARKING	02
NO. OF CAR PARKING	01

FLAT 2- 3 BEDROOM 3 STOREY (4 PERSONS) FLAT

AREA SCHEDULE	
TYPE	AREA (GIA)
TOTAL COVERED AREA	90 sq.m
AMENITY SPACE	45 sq.m
NO. OF CYCLE PARKING	02
NO. OF CAR PARKING	01

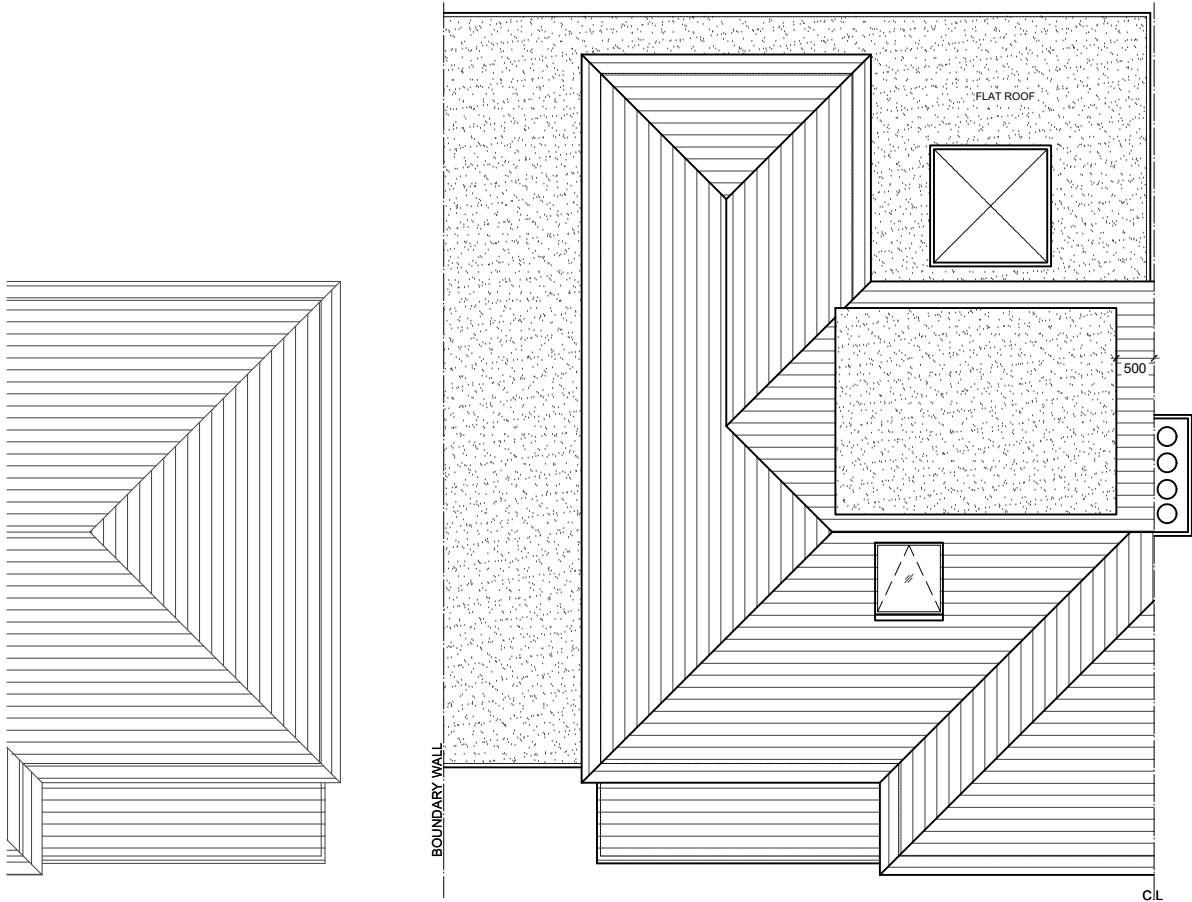

02- ROOF PLAN

- NOTES
- Dimensions are not to be scaled from this drawing by contractors. The contractor is requested to check all dimensions before the work started.
 - Report any discrepancies to the client or architect before undertaking the work described in the drawings.
 - Dimensions are approximate site dimensions and are to be verified by the contractor on site before any fabrication/site works i.e foundations etc occur
 - Contractor is responsible for all temporary propping to existing structure

REVISIONS			
NO.	DESCRIPTION	DATE	BY

FULL PLANING
APPLICATION

DESIGN ENDEAVOURS LTD
M: 07824773079, 07869580774
E: design.endeavour@gmail.com

Project	60 HUNTERS GROVE HAYES LONDON, UB3 3JE		
Title	SITE & ROOF PLAN		
Scale	as shown@A3	Drawn	FA
Approved		Date	MAR 25
Job No.	DE-1078/23	Drawing No.	PF-60HG-06
Rev.			A