
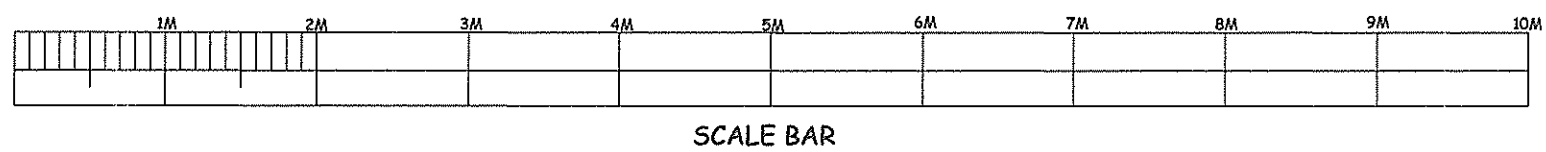


NOTES:
 ALL DIMENSIONS MUST BE CHECKED ON SITE AND NOT
 SCALED FROM THIS DRAWING AND ANY DISCREPANCY
 VERIFIED

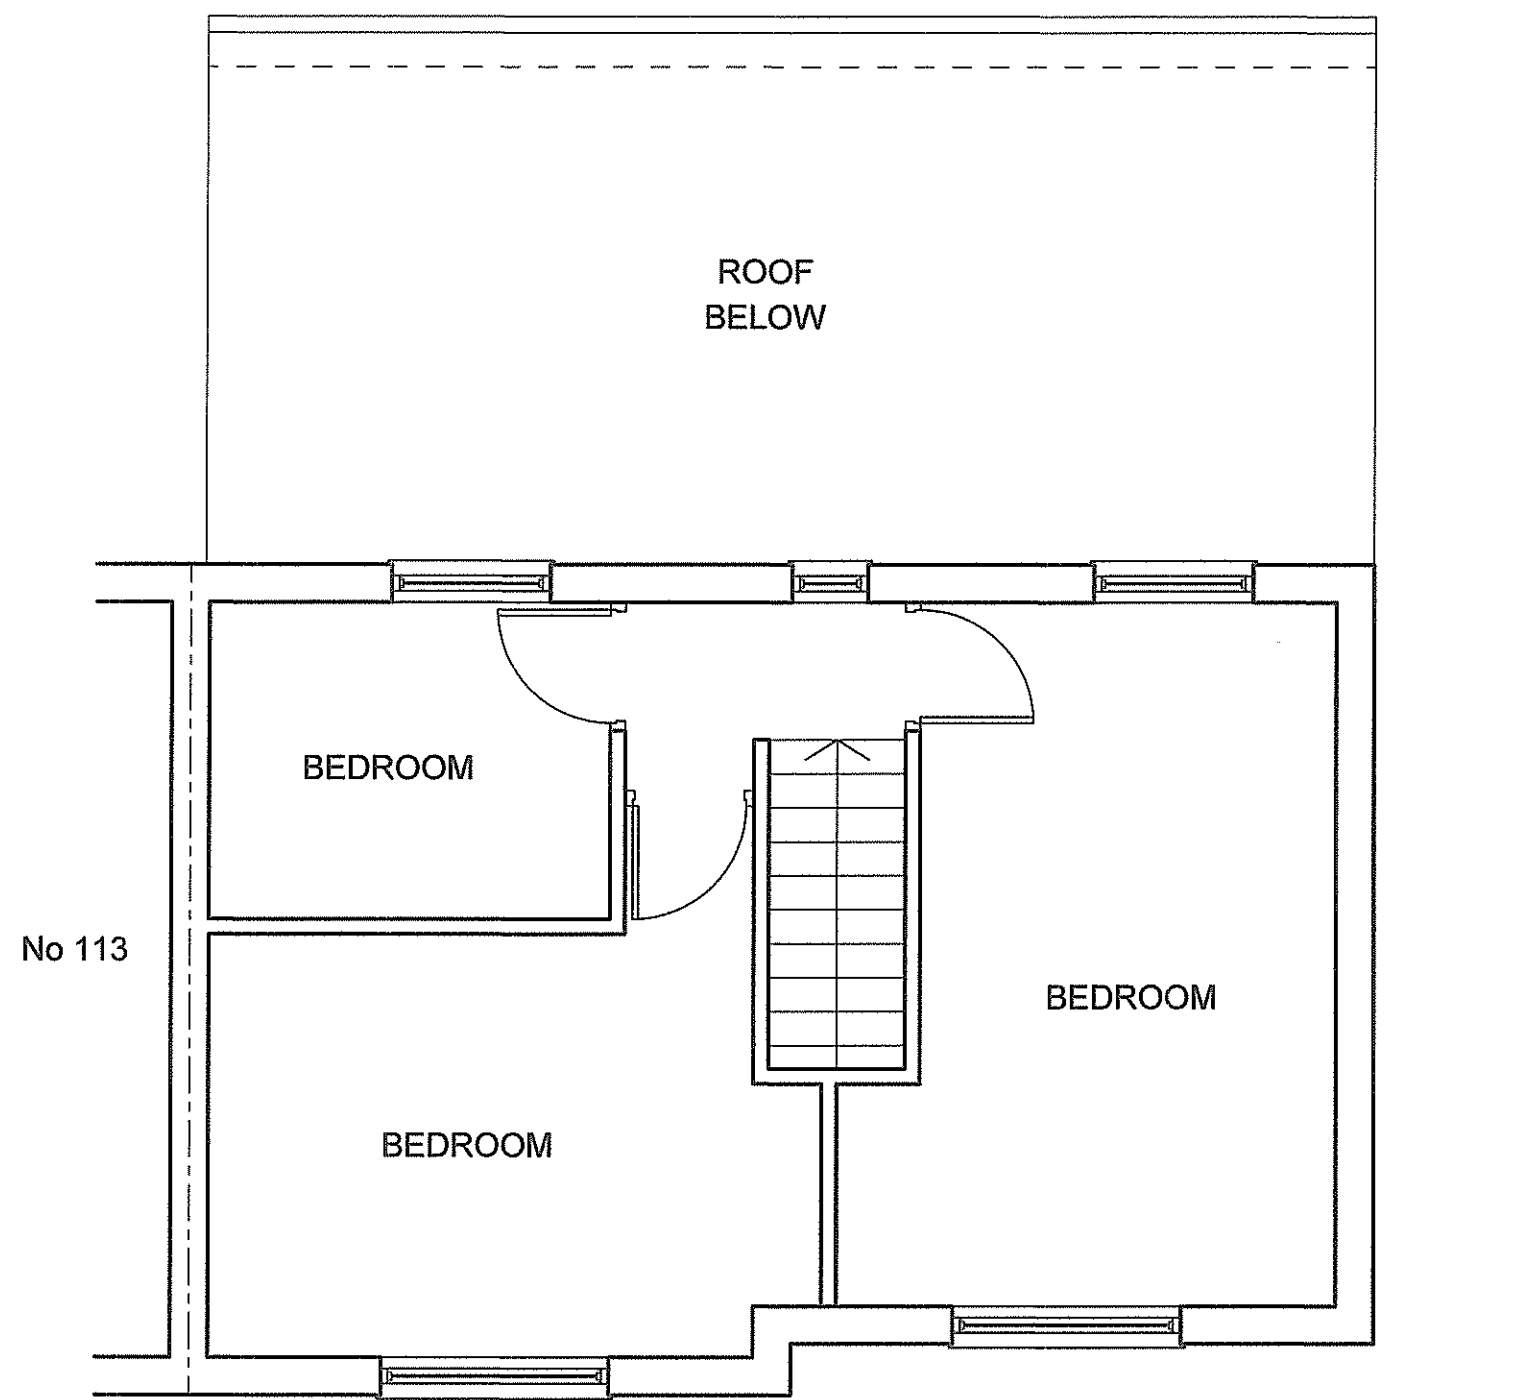

REV.	DATE	DESCRIPTION
A		

COPYRIGHT:
 R.P.Architectural Services
 39A, NORWICH ROAD
 NORTHWOOD
 MIDDLESEX
 HA6 1ND
 Tel:07753 659794

CLIENT:

JOB TITLE:
 115 BIRCHWAY
 HAYES
 UB3 3PD



DRAWING TITLE
 EXISTING FIRST FLOOR

SCALE: 1:50

DATE: MAR/2025 DRAWN: RPA

DRAWING NO. RPA/115/BW/101	REV.
-------------------------------	------

NOTES:
ALL DIMENSIONS MUST BE CHECKED ON SITE AND NOT
SCALED FROM THIS DRAWING AND ANY DISCREPANCY
VERIFIED

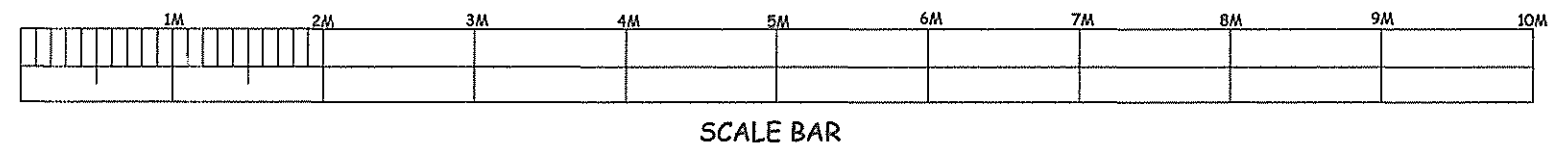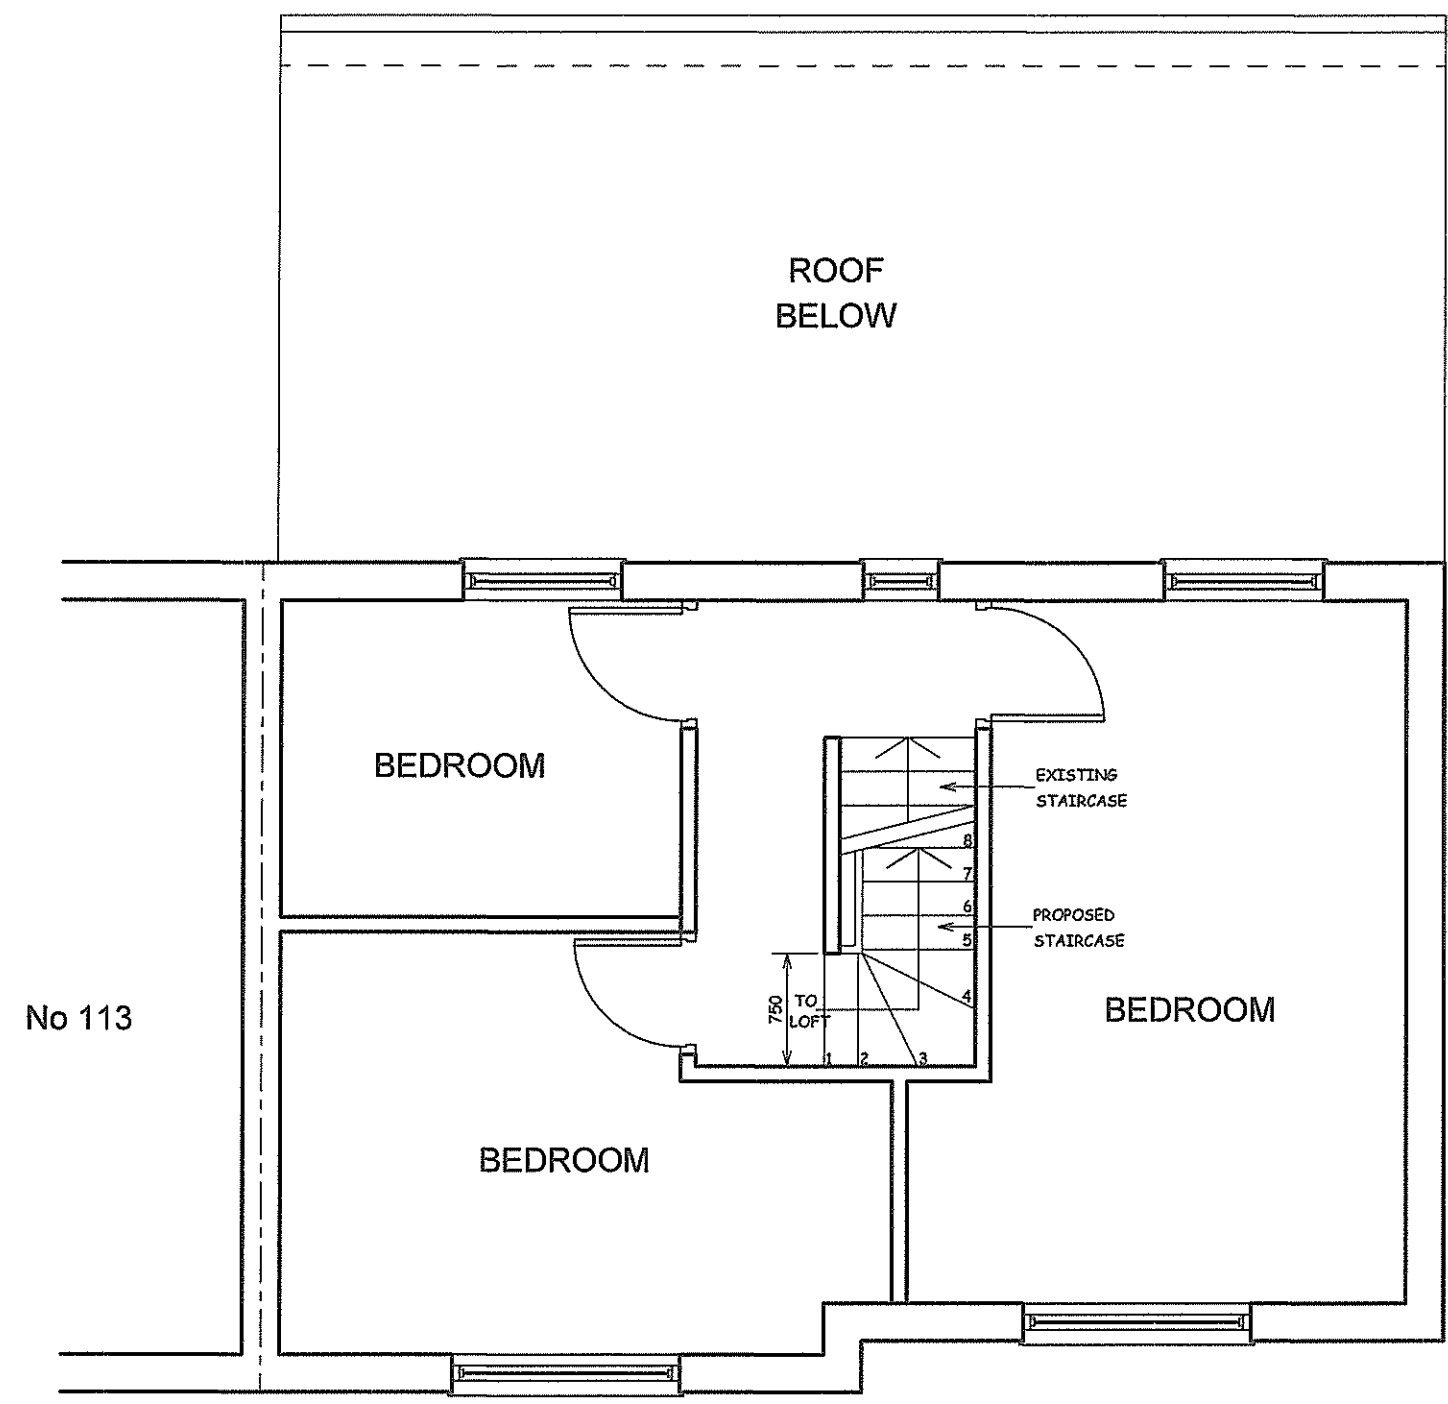

A		
REV.	DATE	DESCRIPTION

COPYRIGHT:

R.P.ARCHITECTURAL SERVICES
39A,NORWICH ROAD
NORTHWOOD
MIDDLESEX
HA6 1ND

Tel:07753 659794

CLIENT:

JOB TITLE:

115 BIRCHWAY
HAYES
UB3 3PD

DRAWING TITLE



PROPOSED FIRST FLOOR

SCALE: 1:50

DATE:MAR/2025 DRAWN: RPA

DRAWING NO. RPA/115/BW/102	REV.
-----------------------------------	------

NOTES:
ALL DIMENSIONS MUST BE CHECKED ON SITE AND NOT
SCALED FROM THIS DRAWING AND ANY DISCREPANCY
VERIFIED

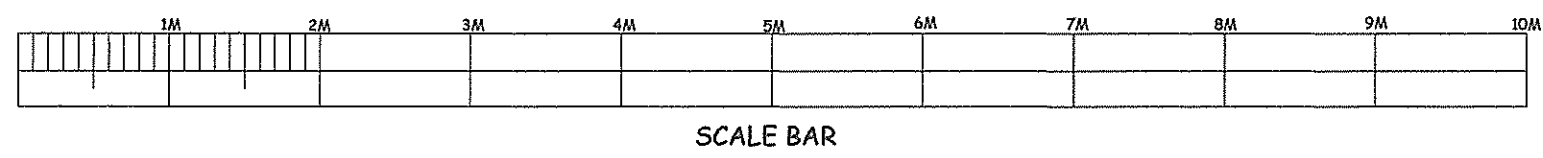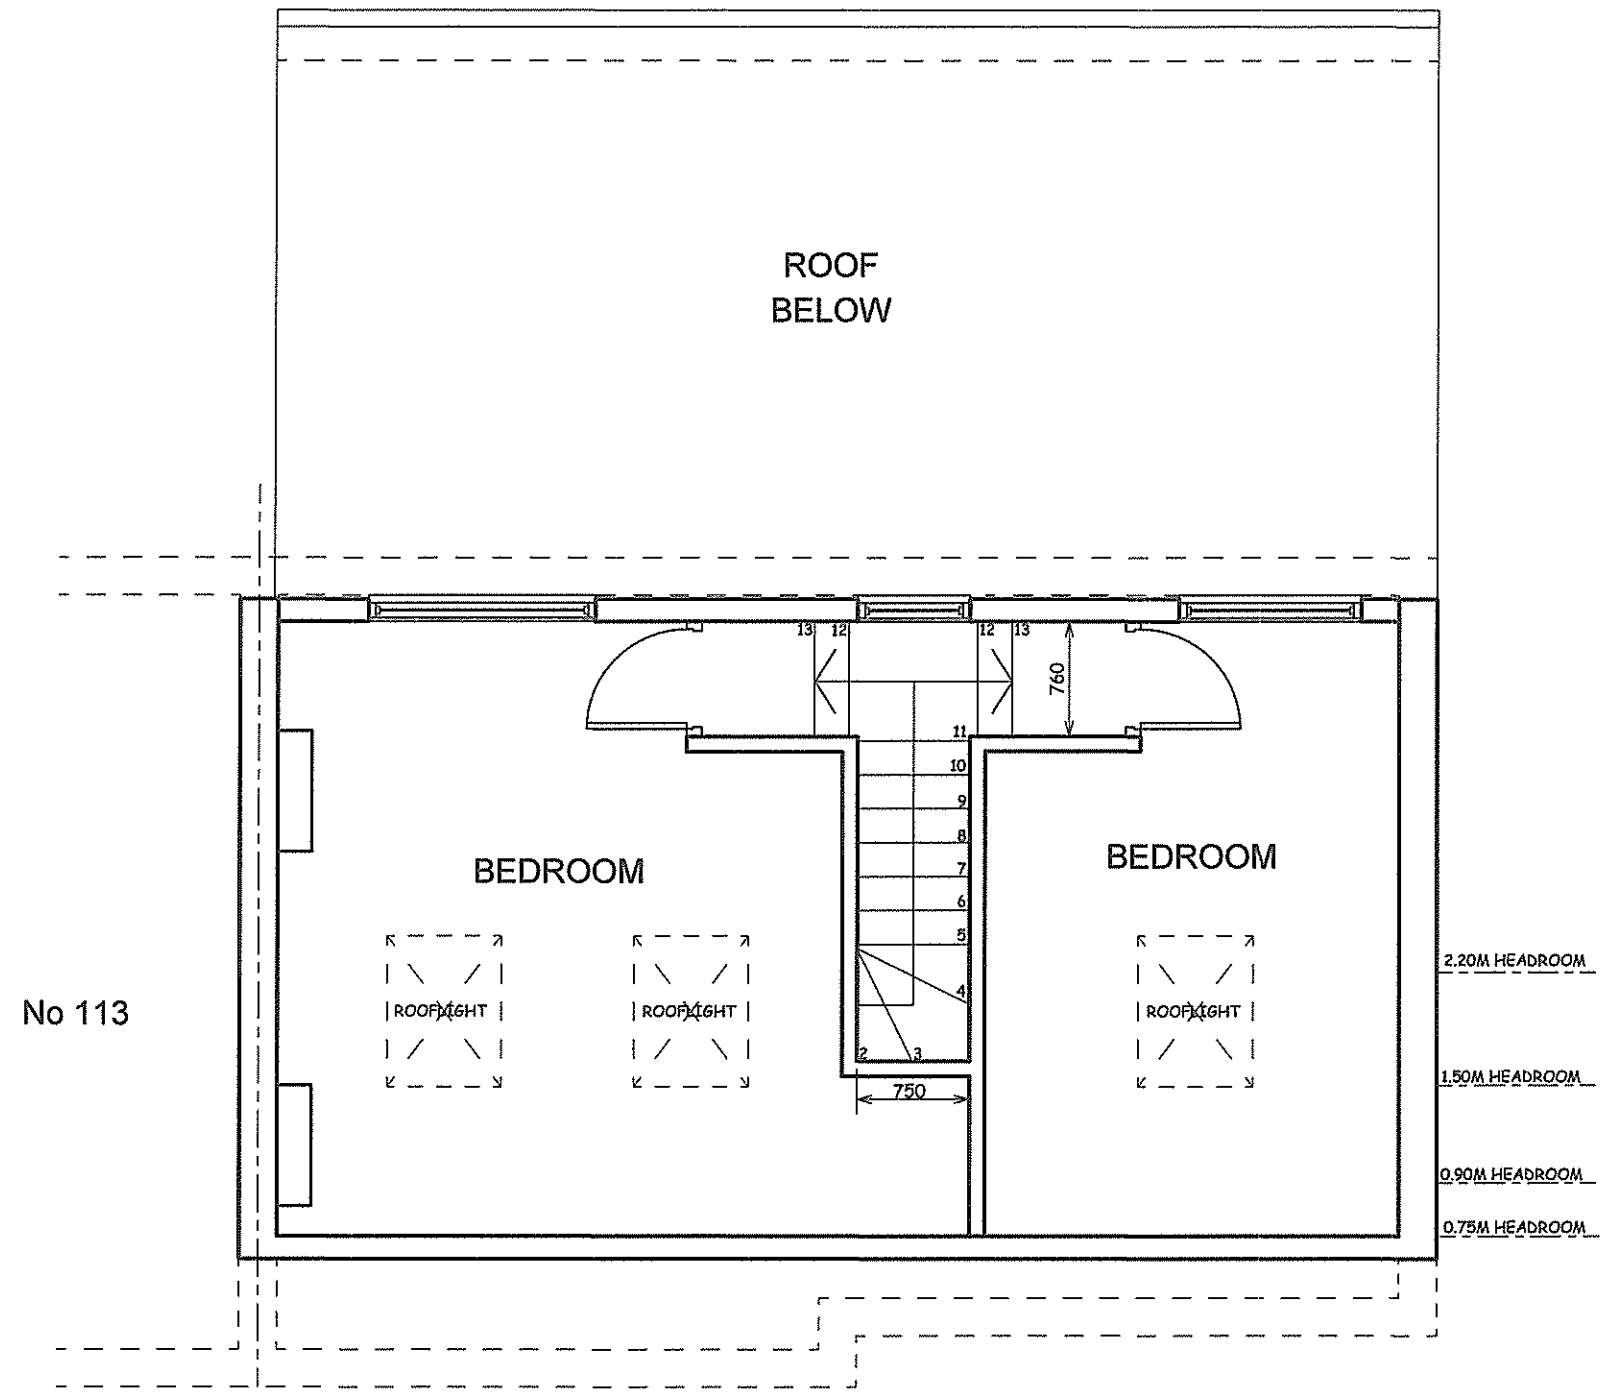

REV.	DATE	DESCRIPTION
A		

COPYRIGHT:

R.P.ARCHITECTURAL SERVICES
39A,NORWICH ROAD
NORTHWOOD
MIDDLESEX
HA6 1ND

Tel:07753 659794

CLIENT:

JOB TITLE:

115 BIRCHWAY
HAYES
UB3 3PD

DRAWING TITLE


PROPOSED LOFT
LEVEL(SECOND) FLOOR

SCALE: 1:50


DATE:MAR/2025 DRAWN: RPA

DRAWING NO. RPA/115/BW/103	REV.
-----------------------------------	------


NOTES :
ALL DIMENSIONS MUST BE CHECKED ON SITE AND NOT SCALED FROM THIS DRAWING

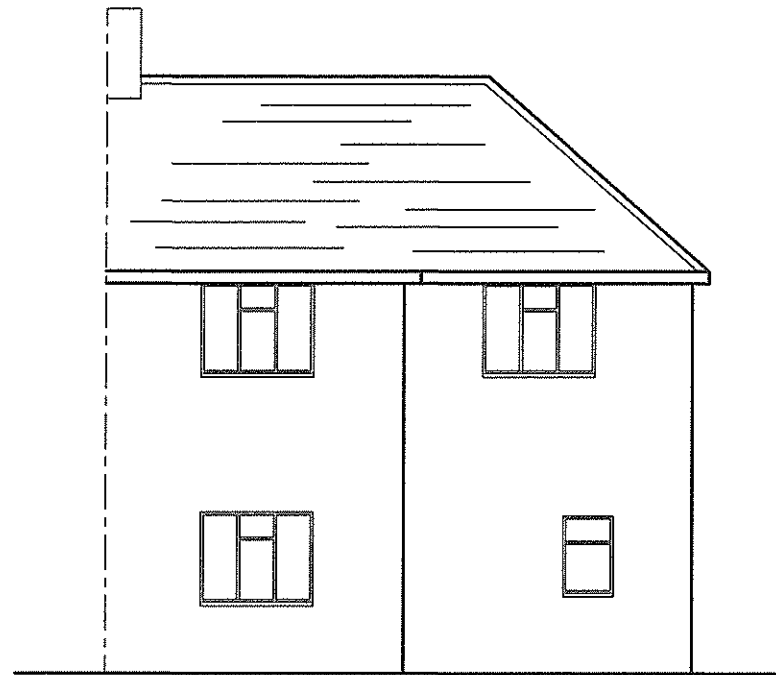


EXISTING FRONT ELEVATION

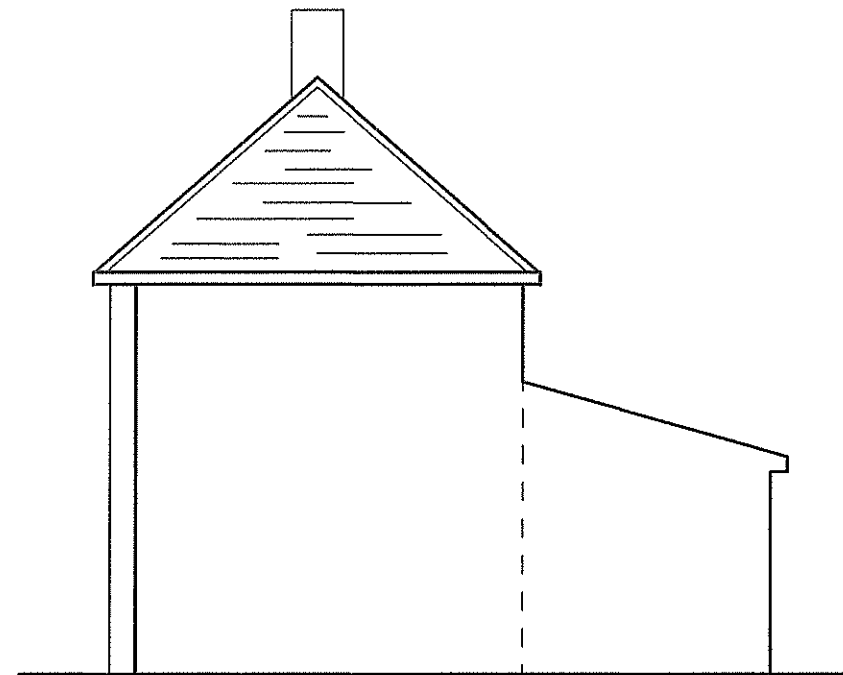

EXISTING FLANK WALL ELEVATION

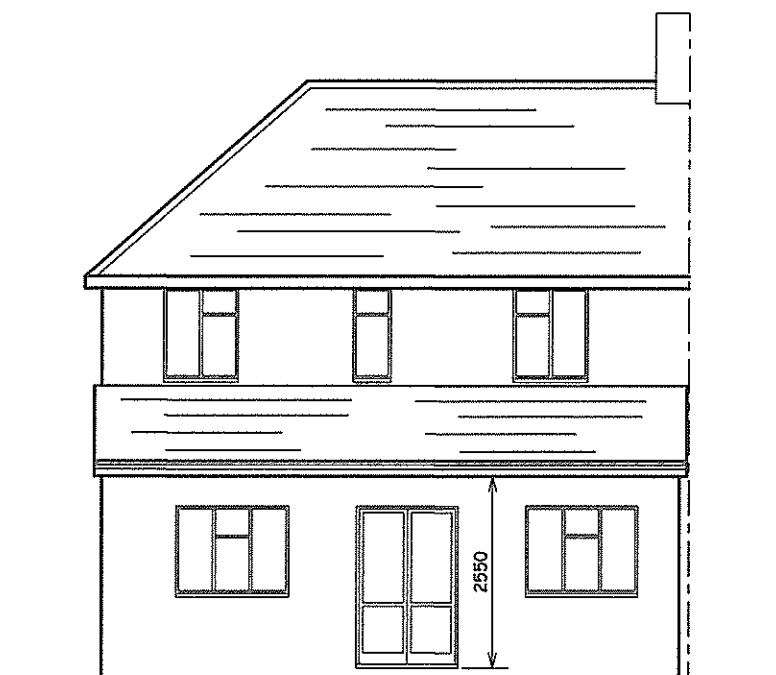

EXISTING REAR ELEVATION

 

SCALE BAR

A	DATE	REVISION

COPYRIGHT:
R.P.ARCHITECTURAL SERVICES
39A,NORWICH ROAD
NORTHWOOD
MIDDLESEX
HA6 1ND
Tel: 07753 659794

CLIENT:

JOB TITLE:

115 BIRCHWAY
HAYES
UB3 3PD

DRAWING TITLE:


EXISTING ELEVATIONS

SCALE : 1:100


DATE: MAR/2025 DRAWN: RPA

DRAWING NO. RPA/115/BW/104	REV.
-------------------------------	------


NOTES:
ALL DIMENSIONS MUST BE CHECKED ON SITE AND NOT SCALED FROM THIS DRAWING

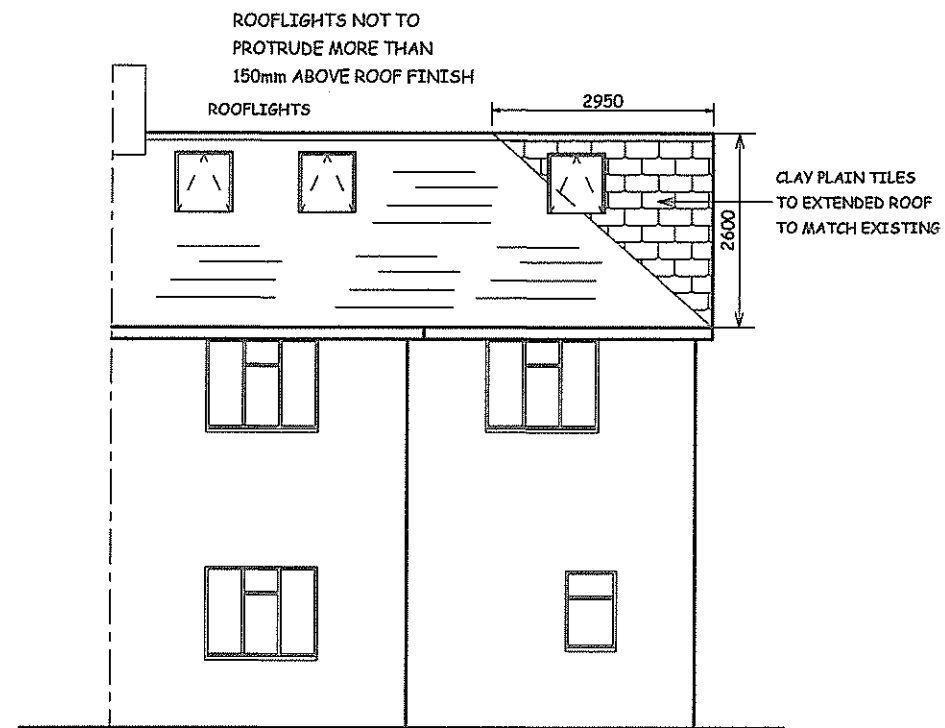


PROPOSED FRONT ELEVATION

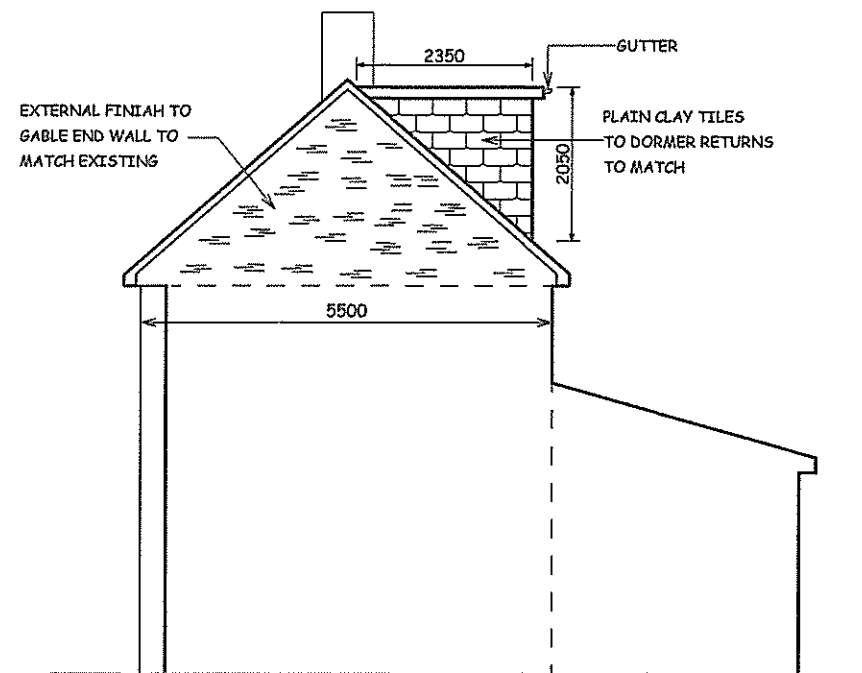

PROPOSED FLANK WALL ELEVATION

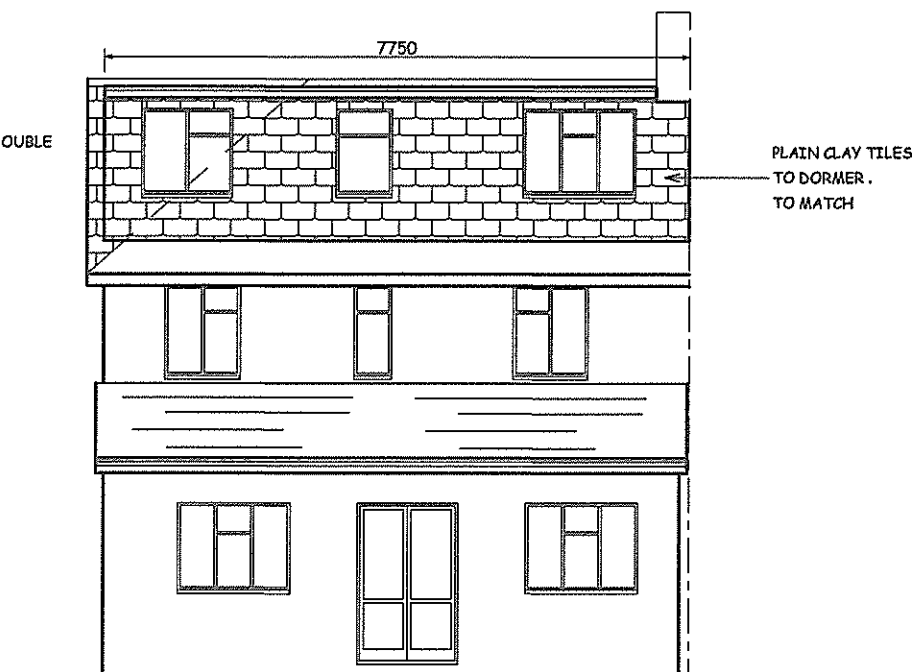

PROPOSED REAR ELEVATION

 

SCALE BAR

VOLUME OF DORMER

LENGTH X HEIGHT X DEPTH X 0.5
 $7.75 \times 2.05 \times 2.35 \times 0.5$
 $= 18.67M^3$

VOLUME INCREASE DUE TO FORMATION OF GABLE END FROM HIPPED END ROOF

LENGTH X DEPTH X HEIGHT
 $\frac{6}{6}$

$\frac{5.50 \times 2.95 \times 2.60}{6} = 7.03M^3$

TOTAL VOLUME INCREASE

$= 18.67 + 7.03$
 $= 25.70M^3$

A	DATE	REVISION

COPYRIGHT:
R.P.Architectural Services
 39A, NORWICH ROAD
 NORTHWOOD
 MIDDLESEX
 HA6 1ND
 Tel: 07753 659794

CLIENT:
 115 BIRCHWAY
 HAYES
 UB3 3PD

DRAWING TITLE:
PROPOSED ELEVATIONS

SCALE : 1:100

DATE: MAR/2025 DRAWN: RPA

DRAWING NO. RPA/115/BW/105	REV.
--------------------------------------	------