


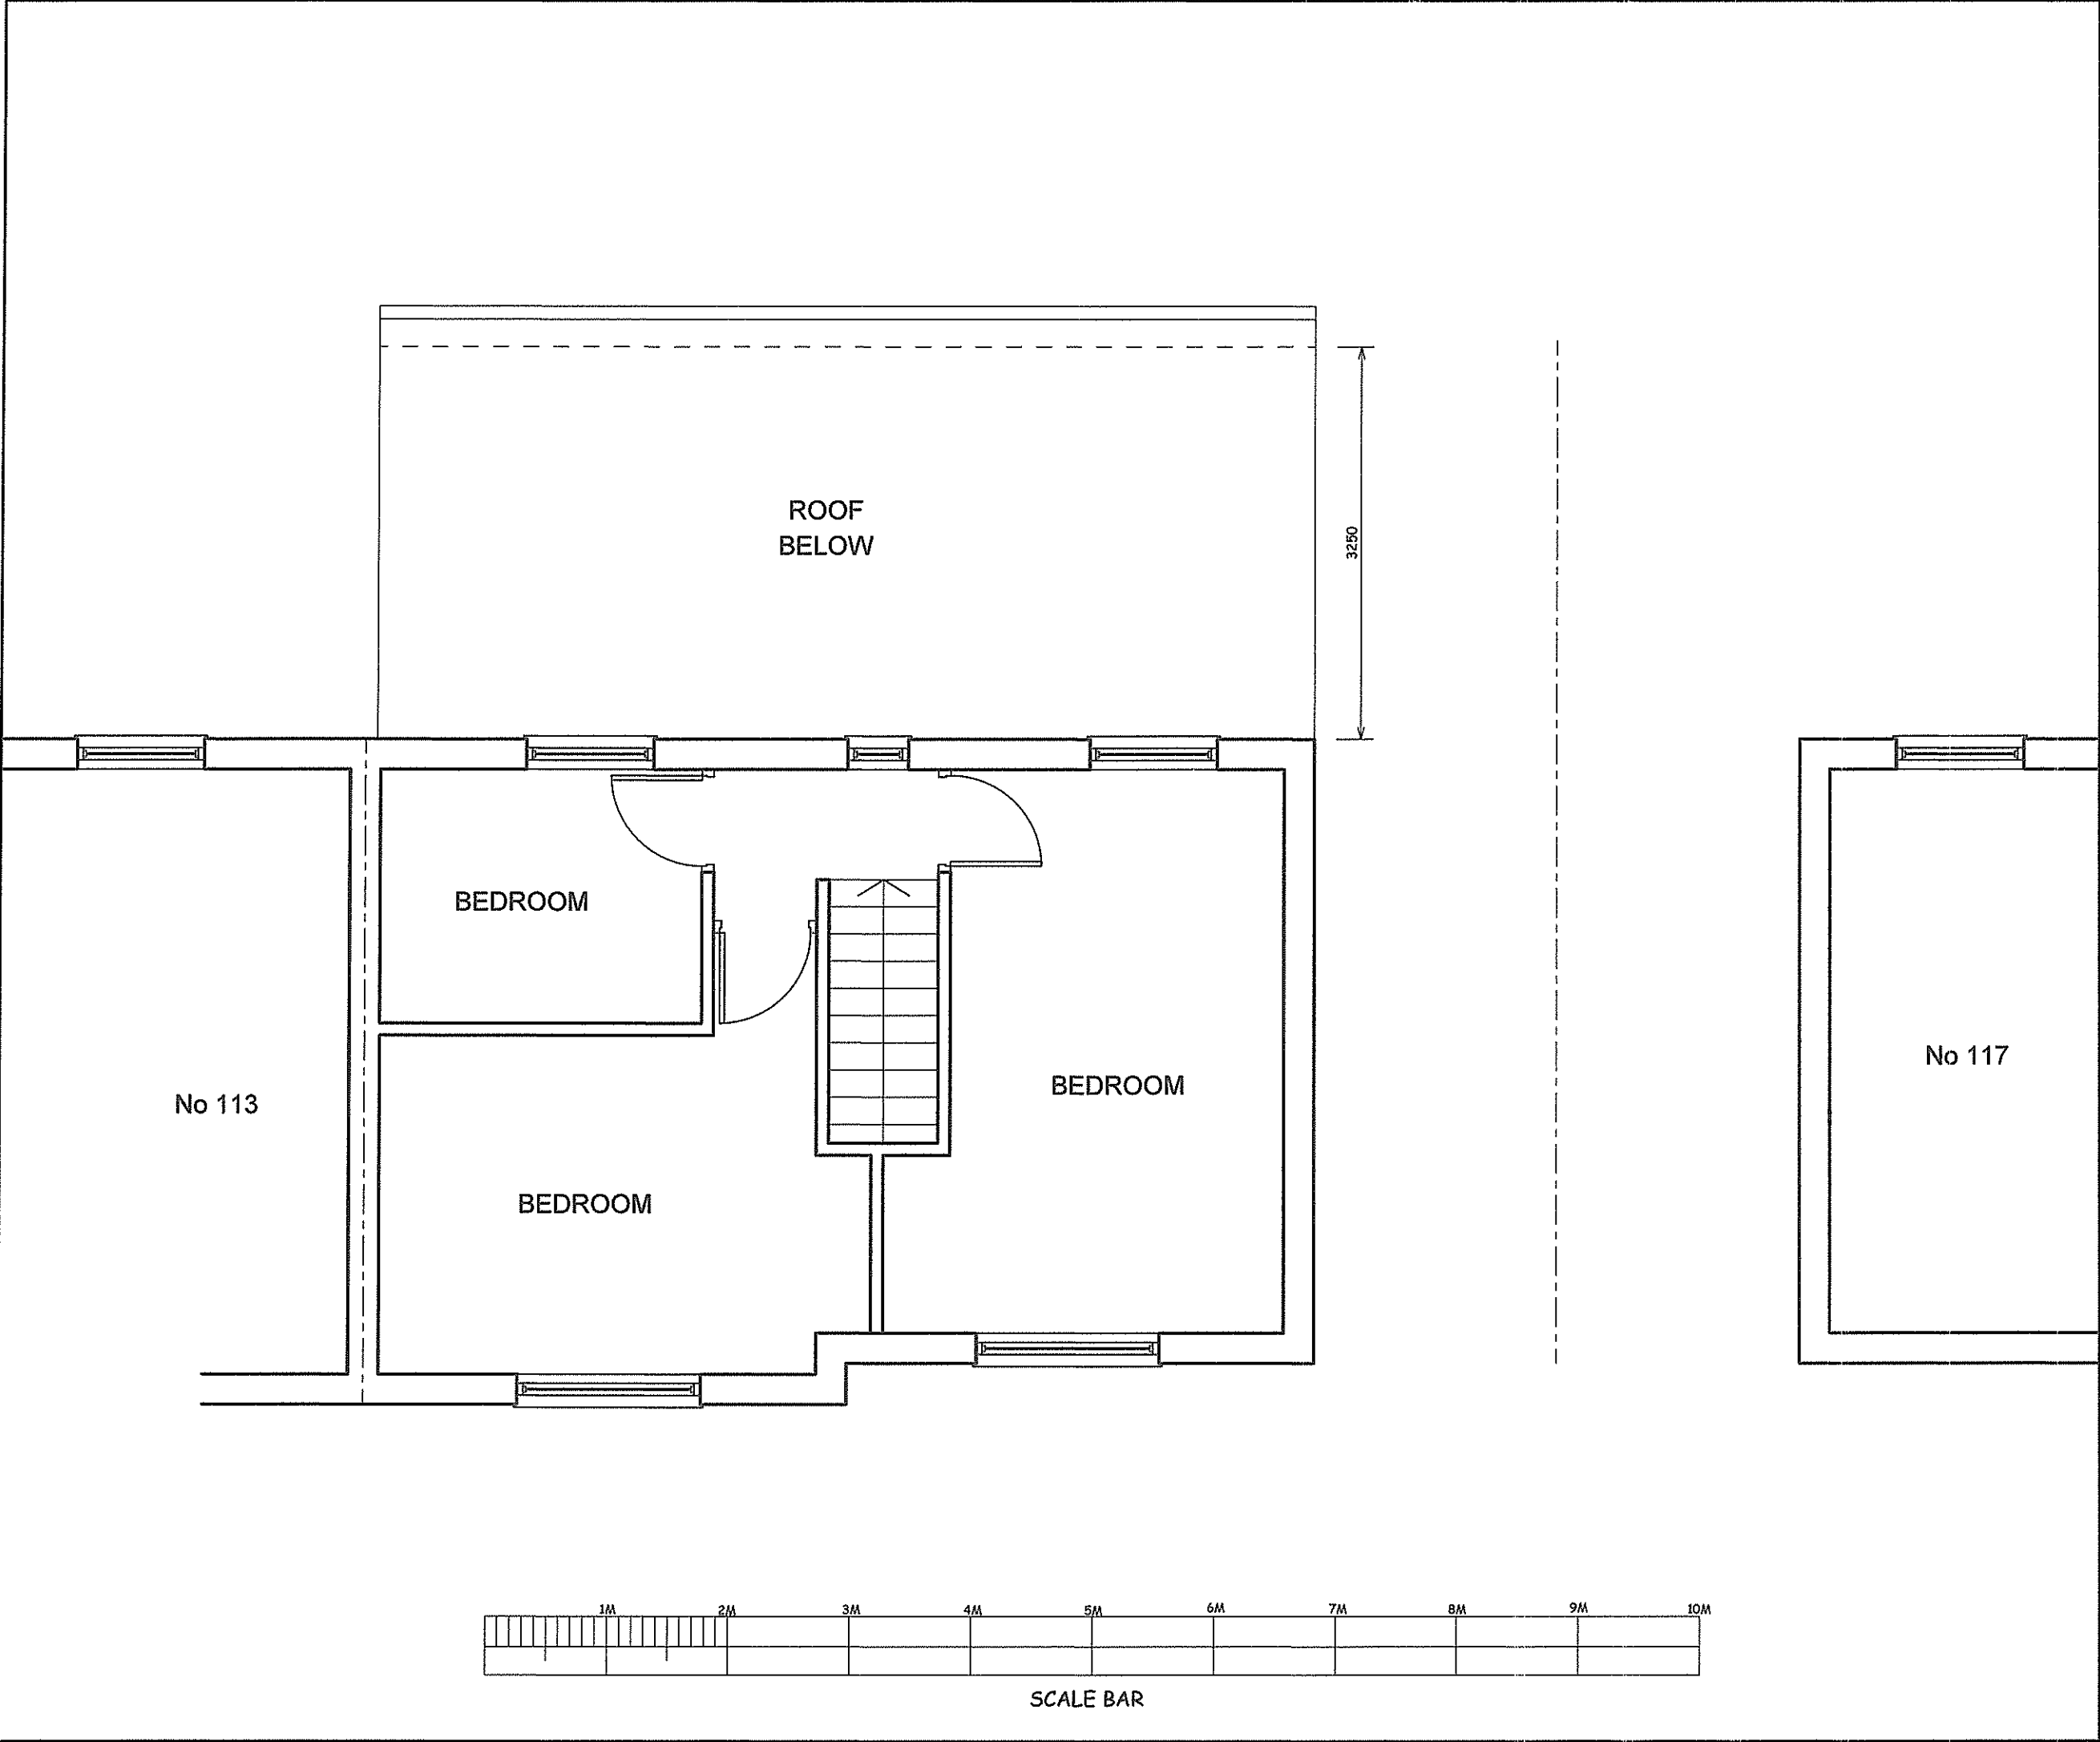

NOTES:
ALL DIMENSIONS MUST BE CHECKED ON SITE AND NOT
SCALED FROM THIS DRAWING AND ANY DISCREPANCY
VERIFIED

A		
	REV.	DESCRIPTION

COPYRIGHT:

R.P.ARCHITECTURAL SERVICES
39A,NORWICH ROAD
NORTHWOOD
MIDDLESEX
HA6 1ND

Tel:07753 659794

CLIENT:

JOB TITLE:

115 BIRCHWAY
HAYES
UB3 3PD



DRAWING TITLE

EXISTING FIRST FLOOR

SCALE: 1:50

DATE:FEB/2025		DRAWN: RPA	
---------------	--	------------	--

DRAWING NO.		REV.	
RPA/115/BW/201			

 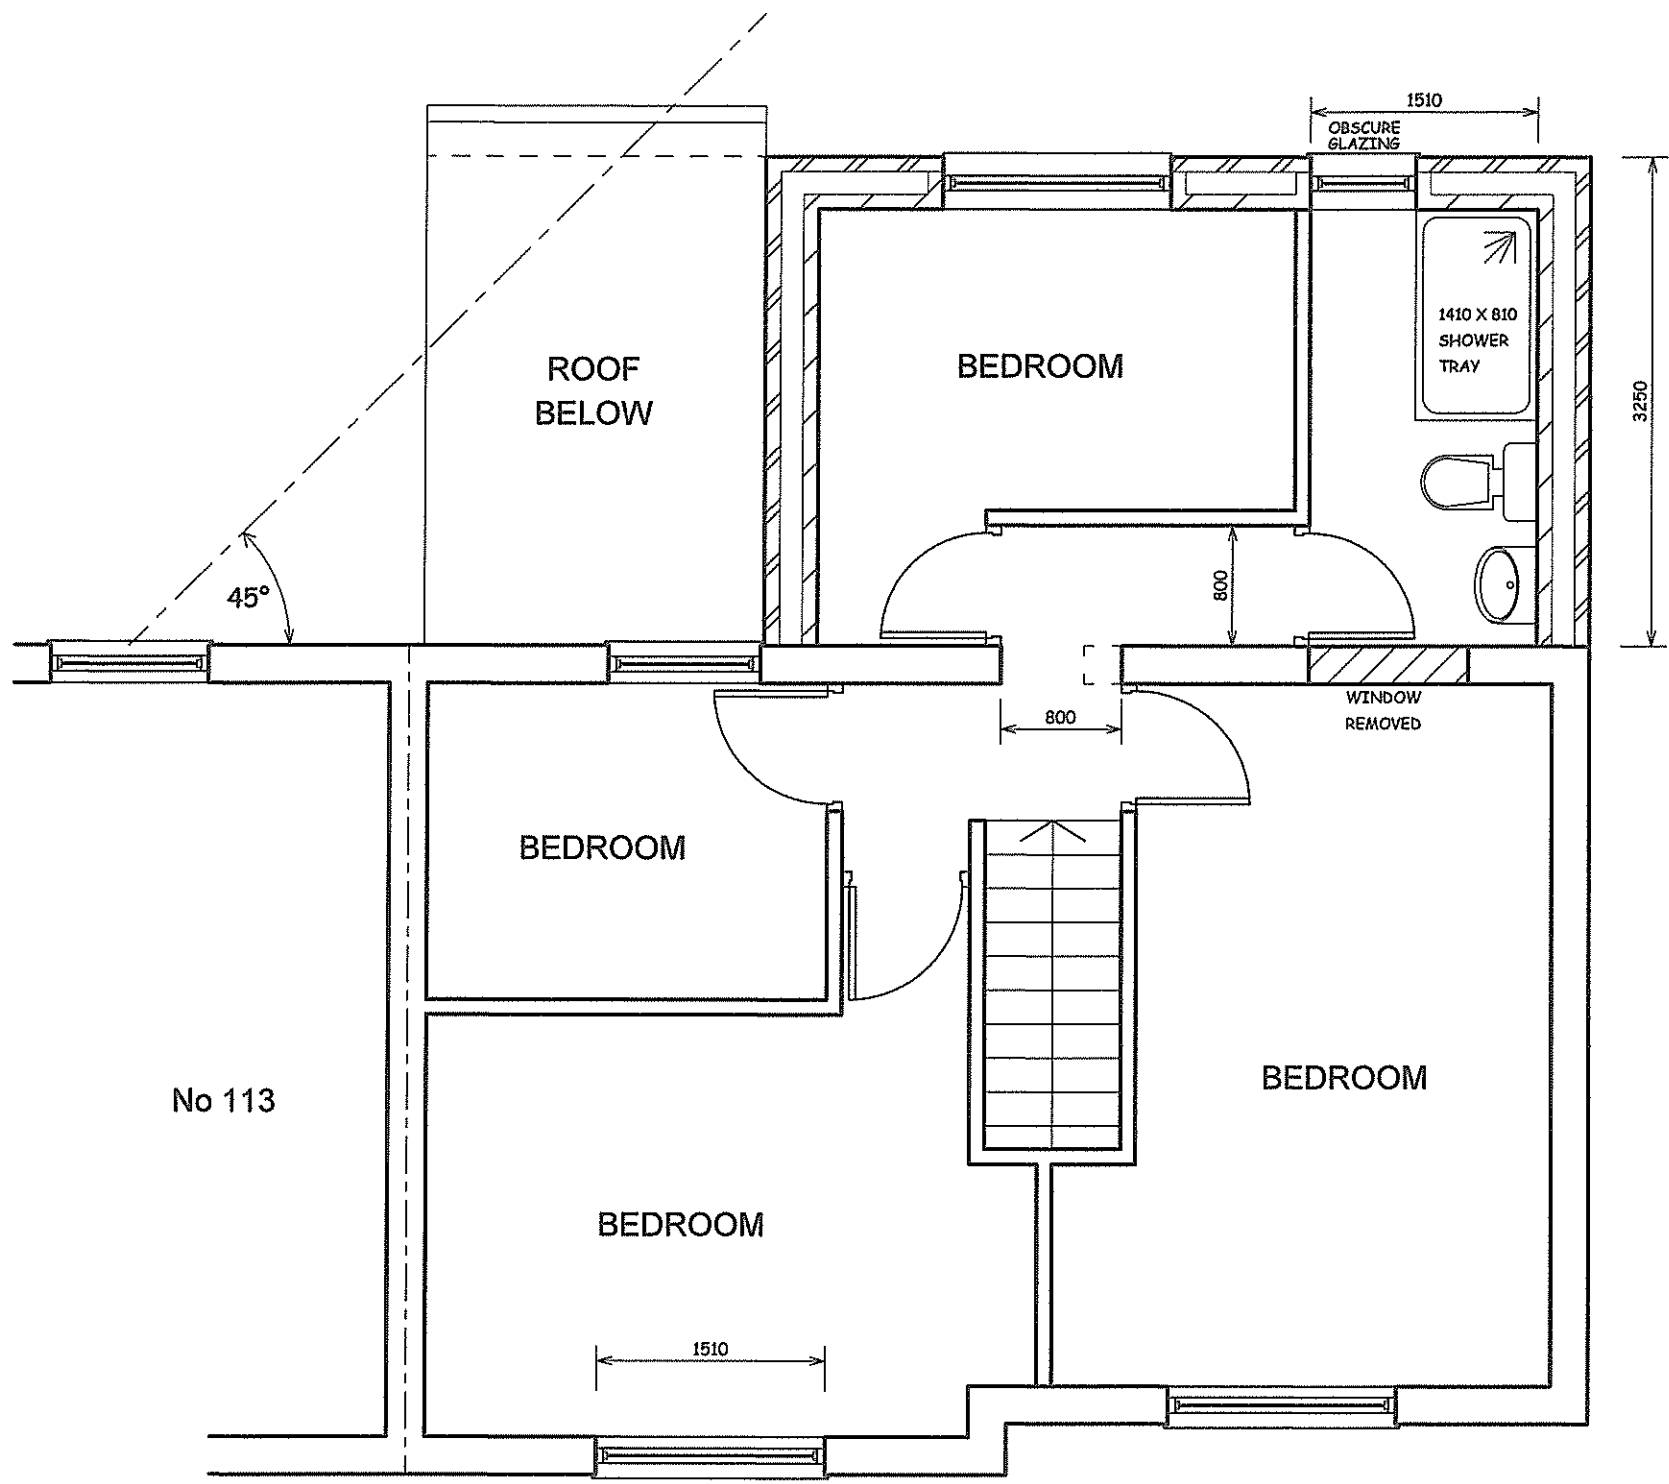

SCALE BAR

NOTES:
ALL DIMENSIONS MUST BE CHECKED ON SITE AND NOT
SCALED FROM THIS DRAWING AND ANY DISCREPANCY
VERIFIED

REV.	DATE	DESCRIPTION
A		

COPYRIGHT:

R.P.ARCHITECTURAL SERVICES
39A,NORWICH ROAD
NORTHWOOD
MIDDLESEX
HA6 1ND

Tel:07753 659794

CLIENT:

JOB TITLE:

115 BIRCHWAY
HAYES
UB3 3PD


DRAWING TITLE

PROPOSED FIRST FLOOR


SCALE: 1:50

DATE:FEB/2025	DRAWN: RPA
---------------	------------

DRAWING NO.	REV.
RPA/115/BW/202	

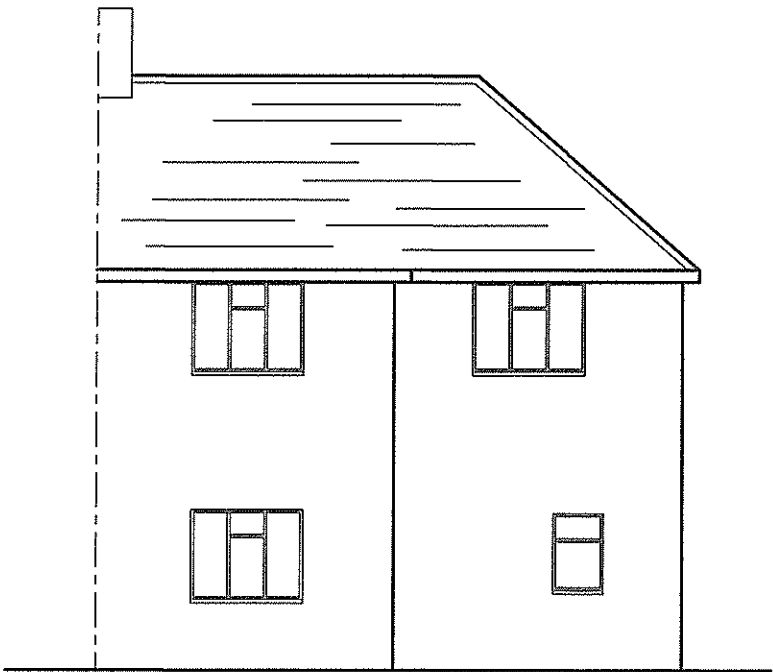


EXISTING FRONT ELEVATION
(NO CHANGES PROPOSED)

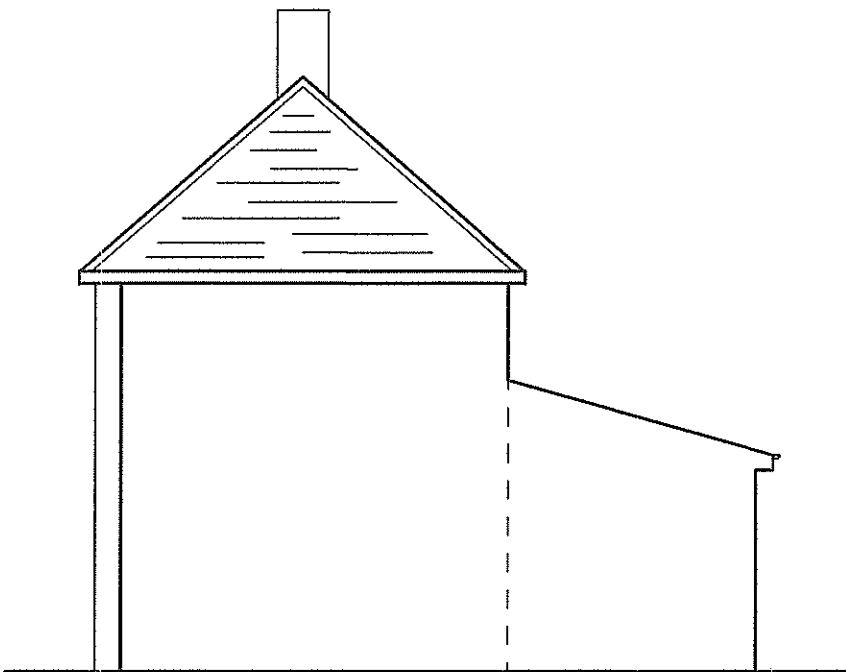

EXISTING FLANK WALL ELEVATION



EXISTING REAR ELEVATION

 

SCALE BAR

NOTES :
ALL DIMENSIONS MUST BE CHECKED ON SITE AND
NOT SCALED FROM THIS DRAWING

A		
DATE	REVISION	

COPYRIGHT:

R.P.ARCHITECTURAL SERVICES
39A,NORWICH ROAD
NORTHWOOD
MIDDLESEX
HA6 1ND

Tel: 07753 659794

CLIENT:

JOB TITLE:

115 BIRCHWAY
HAYES
UB3 3PD

DRAWING TITLE:

EXISTING ELEVATIONS



SCALE : 1:100

DATE: MAR/2025


DRAWN: RPA

DRAWING NO.
RPA/115/BW/203


REV.

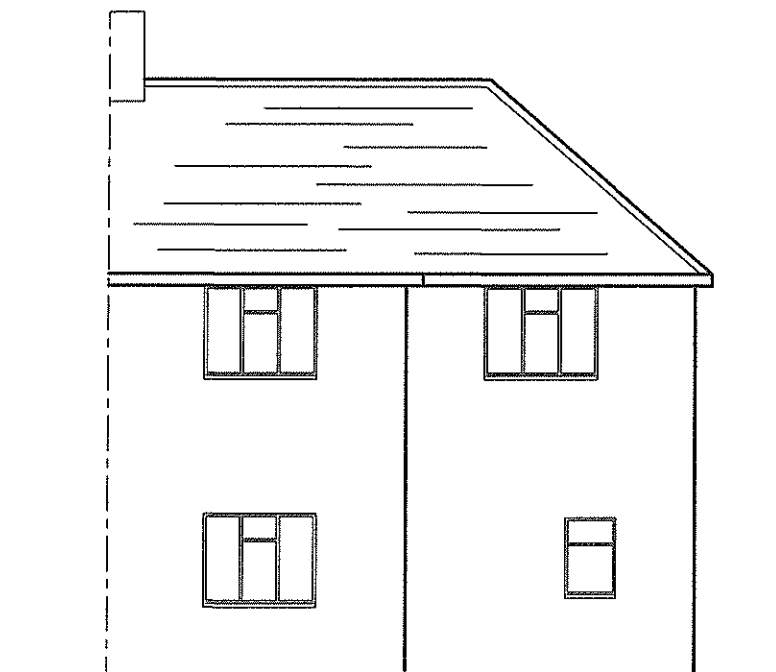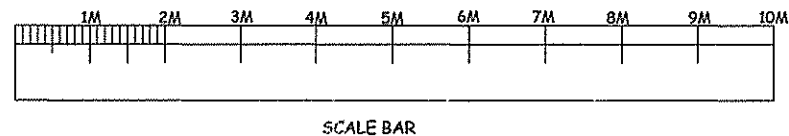


EXISTING & PROPOSED FRONT ELEVATION
(NO CHANGES PROPOSED)

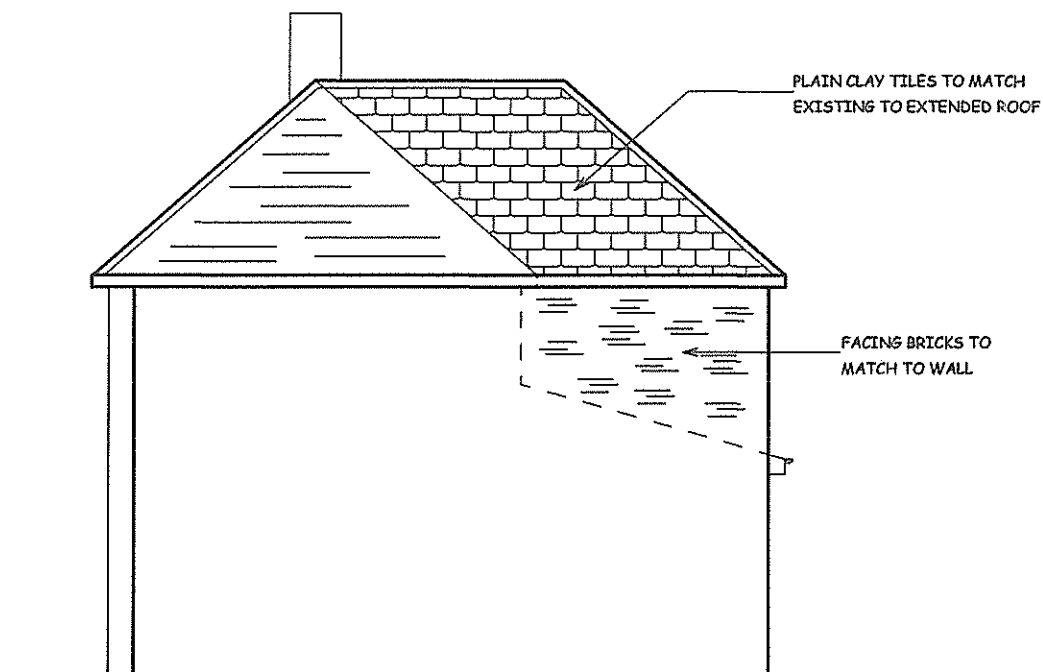

PROPOSED FLANK WALL ELEVATION

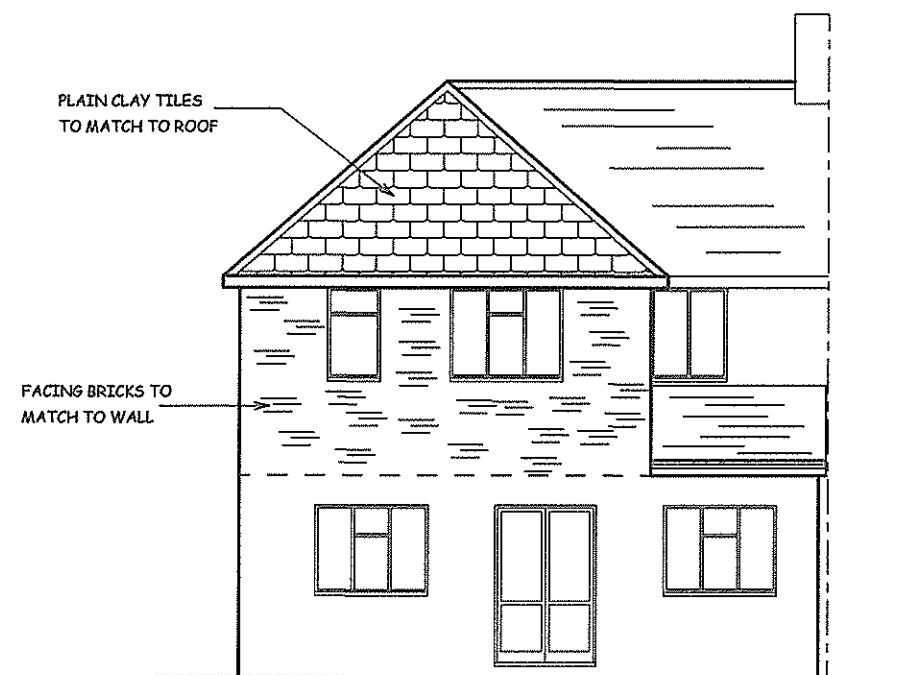

PROPOSED REAR ELEVATION

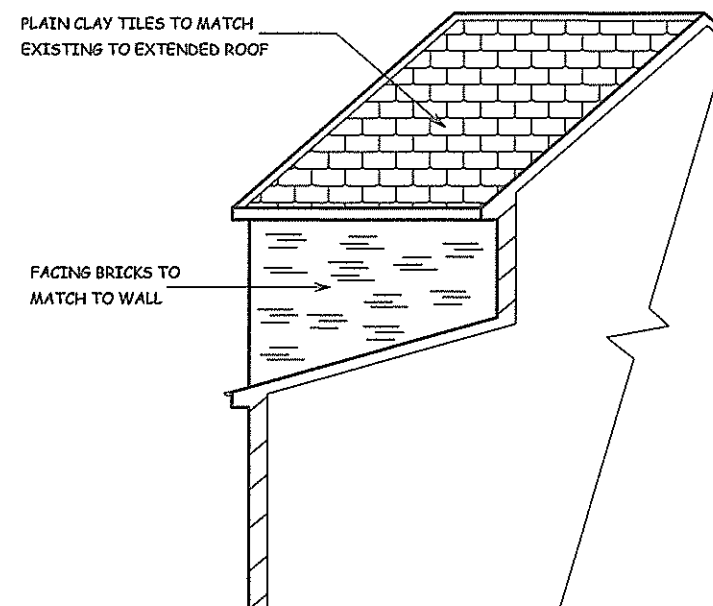

PROPOSED OPPOSITE FLANK WALL
(CROSS SECTIONAL) ELEVATION

NOTES :
ALL DIMENSIONS MUST BE CHECKED ON SITE AND
NOT SCALED FROM THIS DRAWING

REV	DATE	REVISION
A		

COPYRIGHT:
R.P.ARCHITECTURAL SERVICES
39A,NORWICH ROAD
NORTHWOOD
MIDDLESEX
HA6 1ND
Tel: 07753 659794

CLIENT:

JOB TITLE:

115 BIRCHWAY
HAYES
UB3 3PD

DRAWING TITLE:

PROPOSED ELEVATIONS

SCALE : 1:100

DATE: MAR/2025 DRAWN: RPA

DRAWING NO.	REV.
RPA/115/BW/204	