
 


A
►

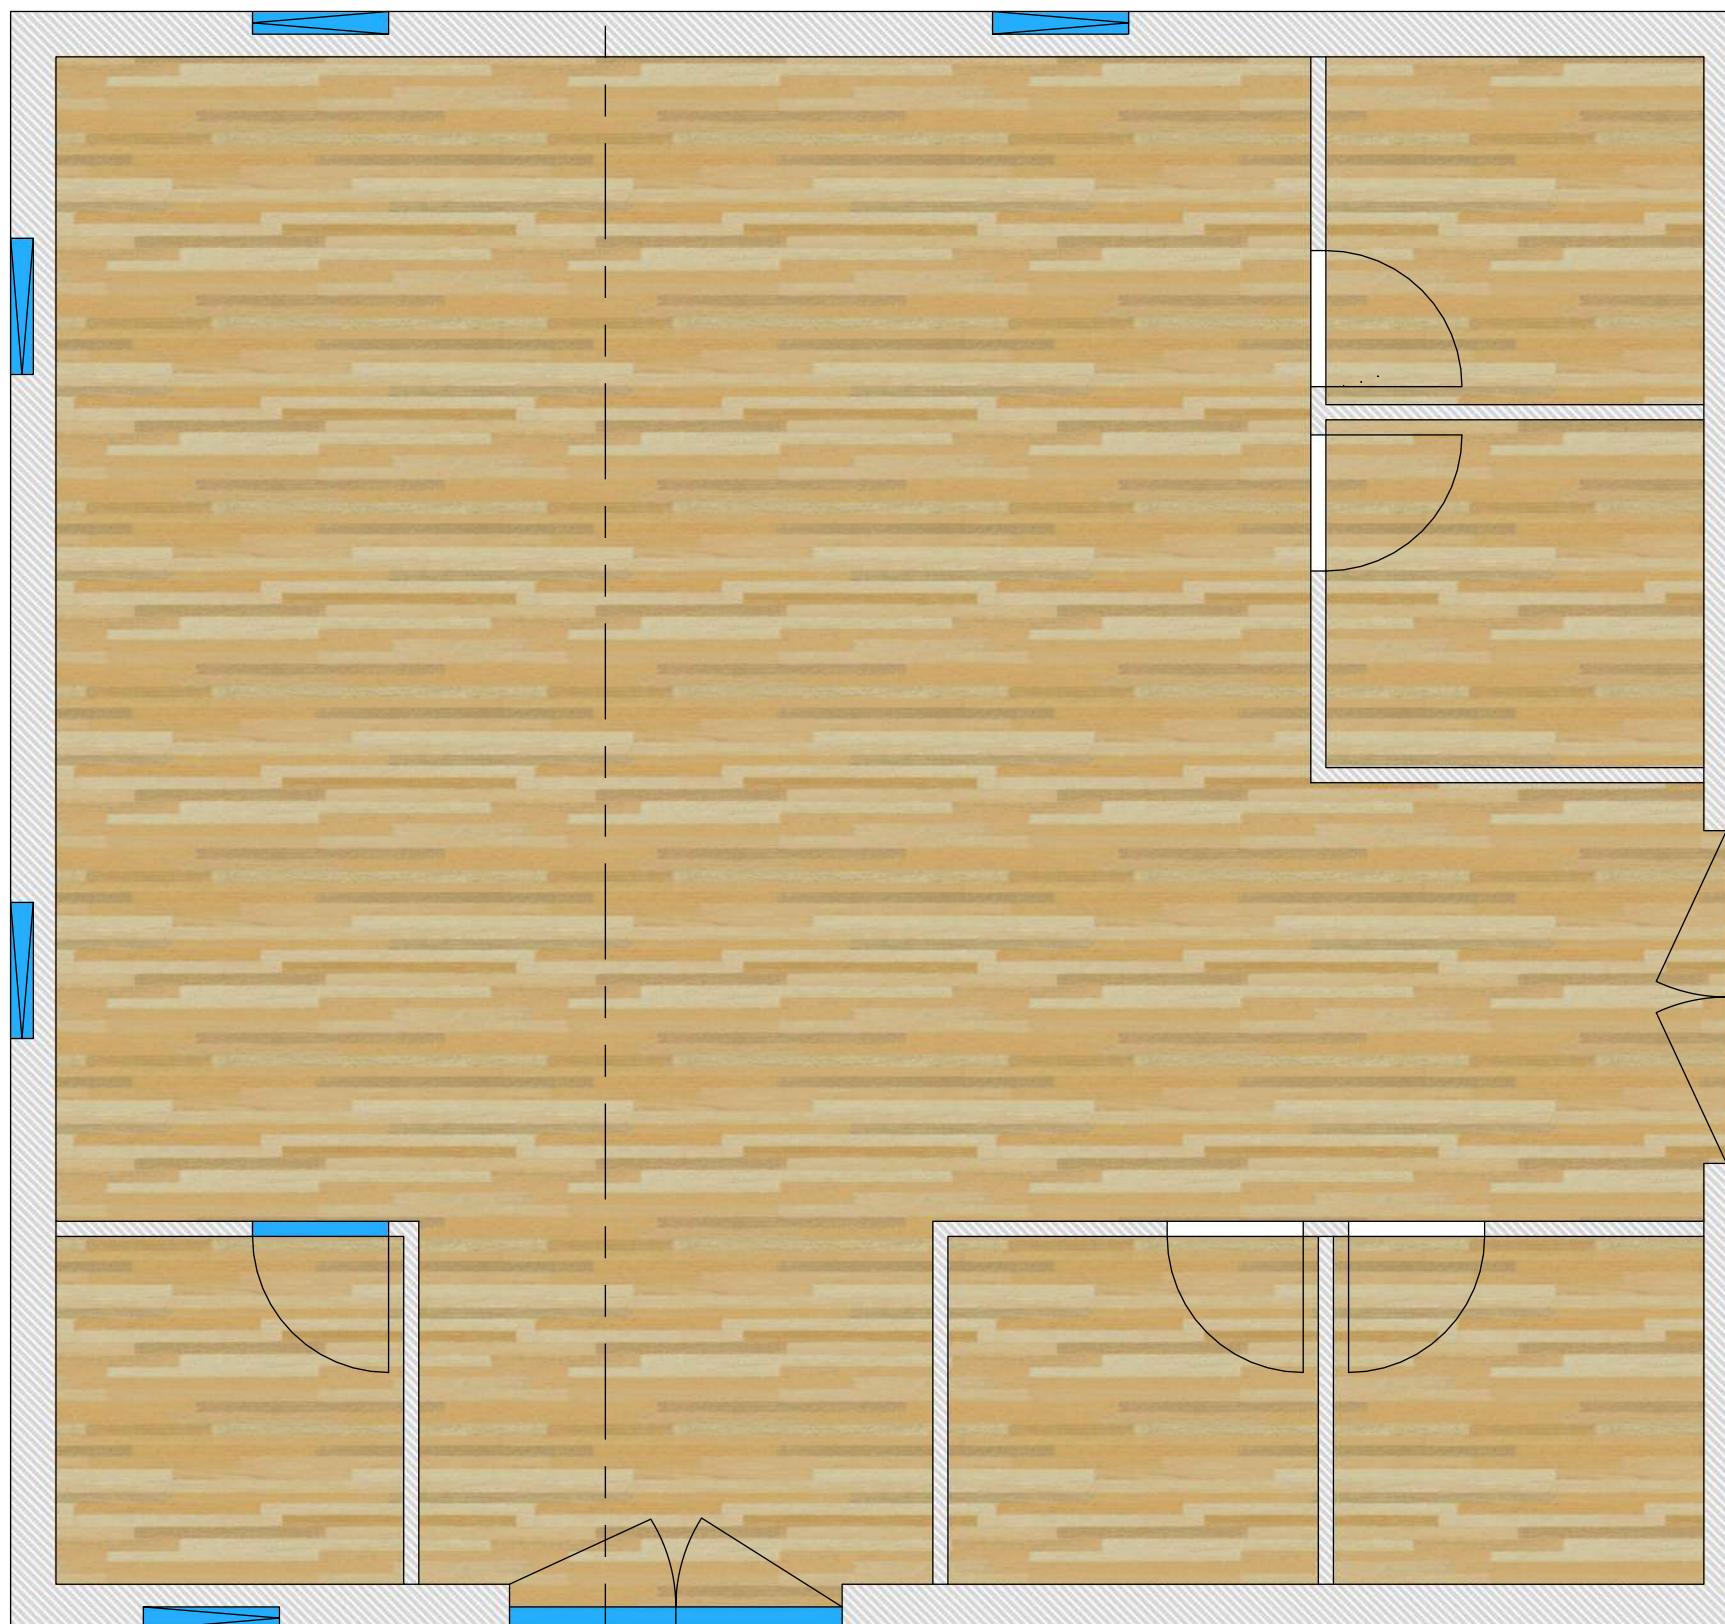

0 1000 2000 3000 4000
Scale in mm (@A3 Paper Size)

MR PORTER
ACORN YOUTH CLUB
COLUMBIA AVENUE
EASTCOTE
MIDDX
HA4 9SU

PROPOSED
BUILDING

IN FRAME
GARDEN ROOMS

THE BRIDGE WORKSPACE
7B PARKSHOT
RICHMOND
SURREY
TW9 2RD

DM 314
SHEET 1 OF 5

SCALE 1:50 [A3]
DATE: 08.04.25

MR PORTER
ACORN YOUTH CLUB
COLUMBIA AVENUE
EASTCOTE
MIDDX
HA4 9SU


PROPOSED
BUILDING

IN FRAME
GARDEN ROOMS

THE BRIDGE WORKSPACE
7B PARKSHOT
RICHMOND
SURREY
TW9 2RD

DM 314
SHEET 2 OF 5

SCALE 1:50 [A3]
DATE: 08.04.25

 

0 1000 2000 3000 4000
Scale in mm (@A3 Paper Size)

ROOF PLAN



FRONT ELEVATION (SOUTH)



REAR ELEVATION (NORTH)

0 1000 2000 3000 4000
Scale in mm (@A3 Paper Size)

MR PORTER
ACORN YOUTH CLUB
COLUMBIA AVENUE
EASTCOTE
MIDDX
HA4 9SU

PROPOSED
BUILDING

INFRA
GARDEN ROOMS


THE BRIDGE WORKSPACE
7B PARKSHOT
RICHMOND
SURREY
TW9 2RD

DM 314
SHEET 3 OF 5

SCALE 1:50 [A3]
DATE: 08.04.25



SIDE 1 ELEVATION (EAST)

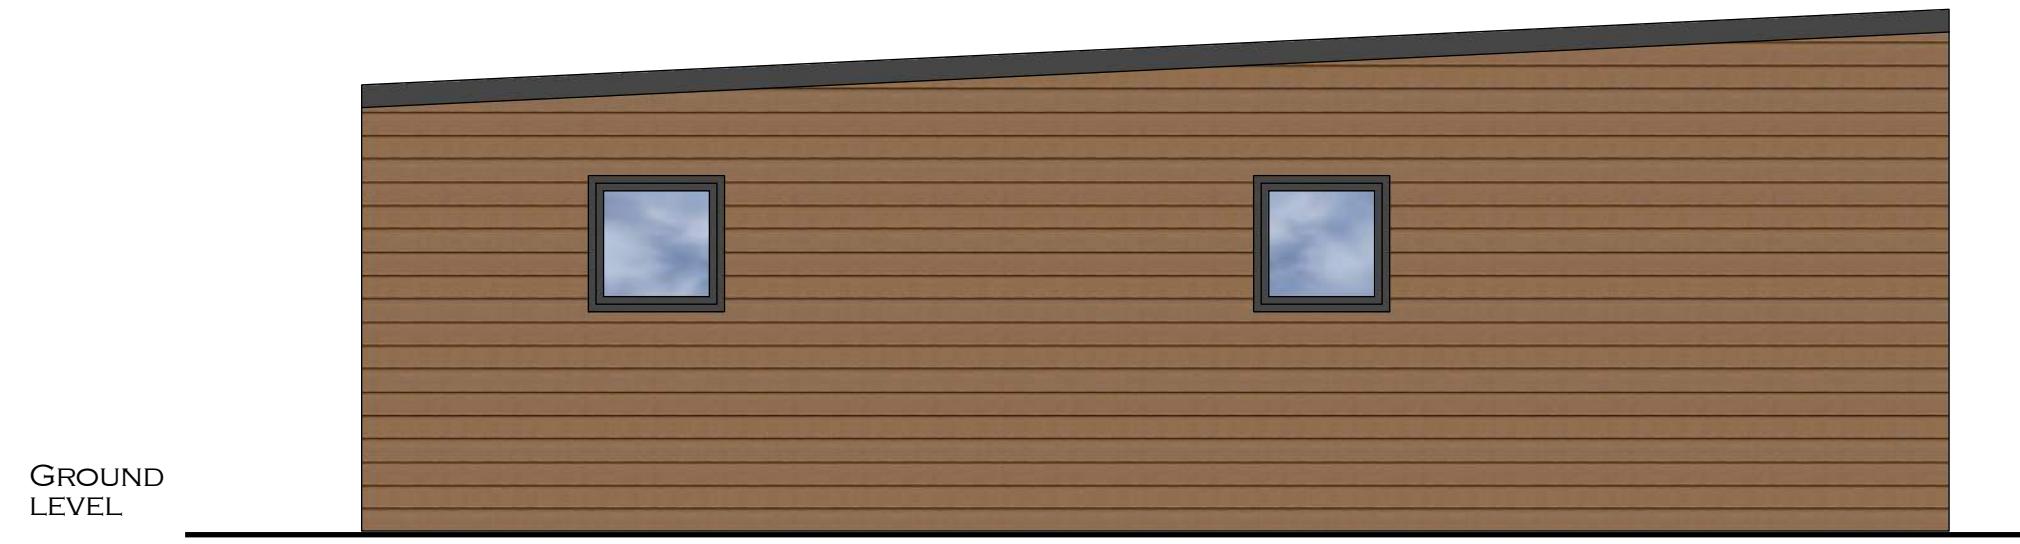

SIDE 2 ELEVATION (WEST)

0 1000 2000 3000 4000
Scale in mm (@A3 Paper Size)

MR PORTER
ACORN YOUTH CLUB
COLUMBIA AVENUE
EASTCOTE
MIDDX
HA4 9SU

PROPOSED
BUILDING


INFRA
GARDEN ROOMS

THE BRIDGE WORKSPACE
7B PARKSHOT
RICHMOND
SURREY
TW9 2RD

DM 314
SHEET 4 OF 5
SCALE 1:50 [A3]
DATE: 08.04.25

MR PORTER
ACORN YOUTH CLUB
COLUMBIA AVENUE
EASTCOTE
MIDDX
HA4 9SU

PROPOSED
BUILDING

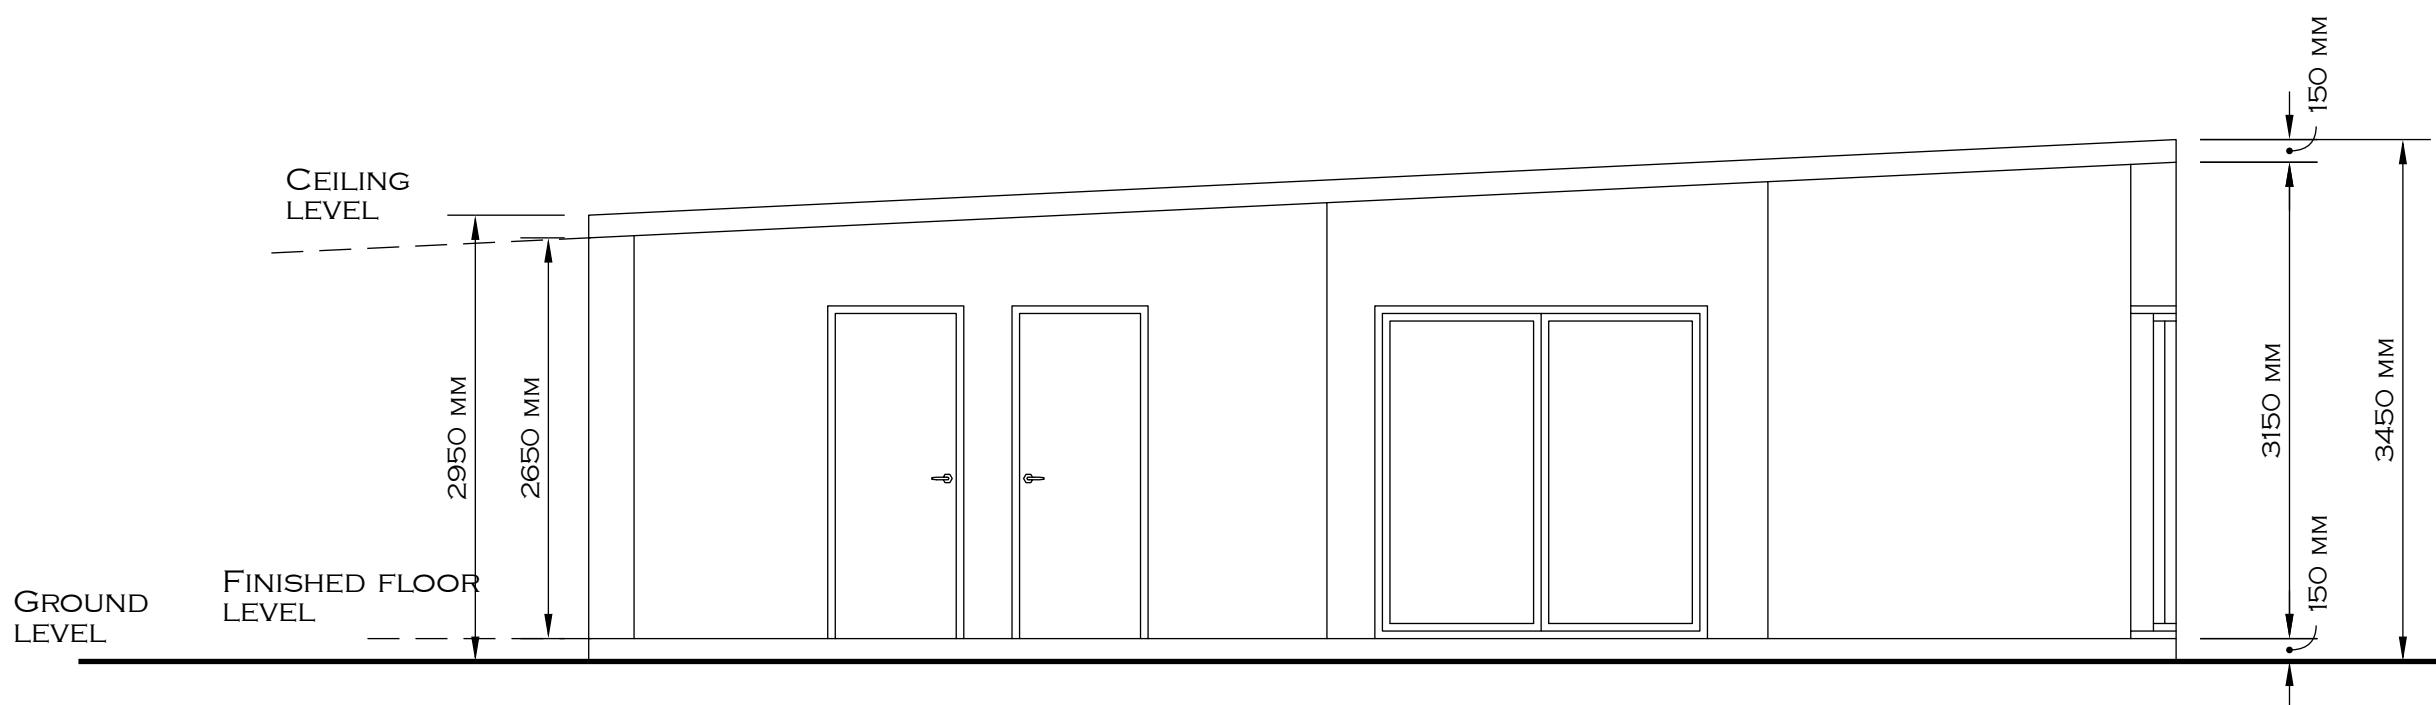

PROPOSED SECTION A-A

THE BRIDGE WORKSPACE
7B PARKSHOT
RICHMOND
SURREY
TW9 2RD

DM 314
SHEET 5 OF 5

SCALE 1:50 [A3]
DATE: 08.04.25



Scale in mm (@A3 Paper Size)