




Amendment		
A	Reduced roof height clarified	13 Dec 2023
B	Proposed height clarified	18 Dec 2023

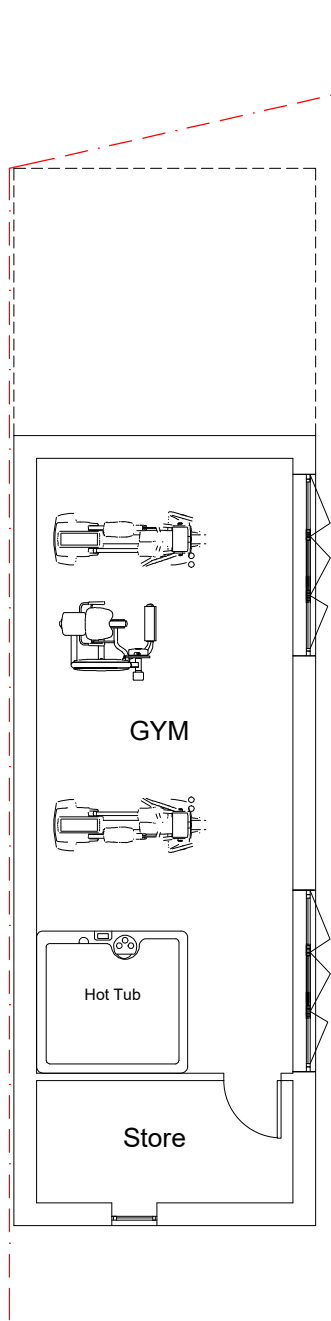


PROPOSED FLOOR PLAN

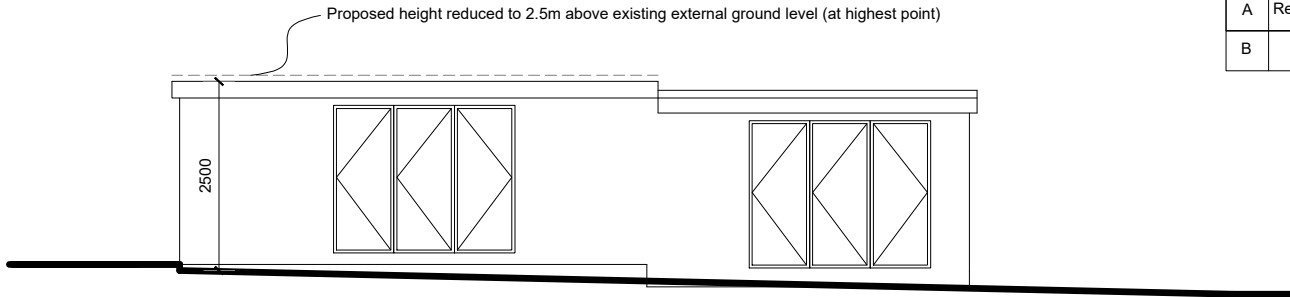


SOUTH ELEVATION (FRONT)

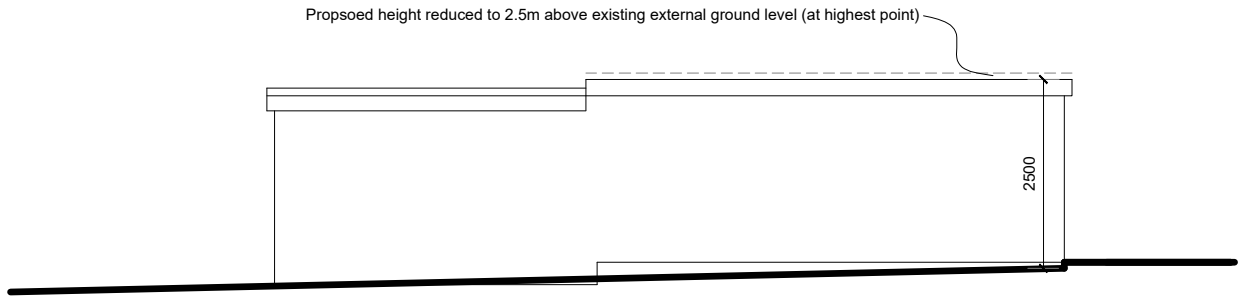

NORTH ELEVATION (REAR)

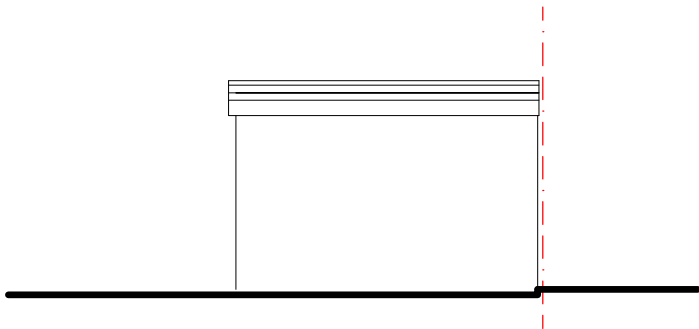


EAST ELEVATION (SIDE)

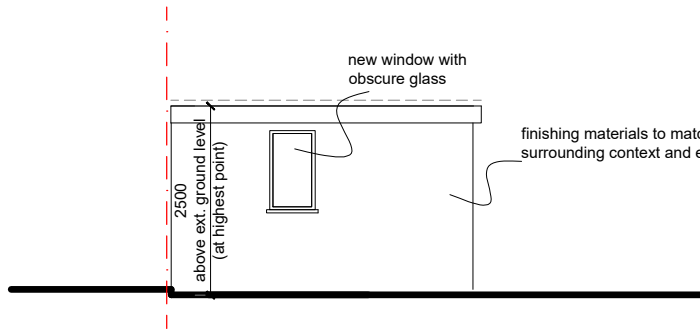

WEST ELEVATION (SIDE)

PROPOSED ELEVATIONS

31 ST EDMUNDS AVENUE, RUISLIP

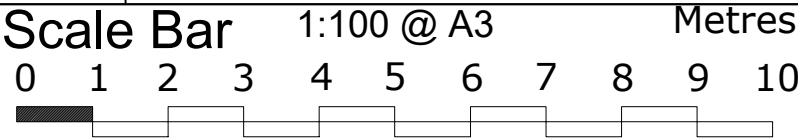

THE GILLETT MACLEOD PARTNERSHIP
Chartered Architects & Town Planning Consultants
1 High Road Old Eastcote Pinner Middlesex HA5 2EW tel. 0208 868 1333

Drg. No. 23/3593/04 ^B	REVISION
Scale 1:100@A3	B
Date 19/10/23	
Drawn by KH	
	(C) drawer