




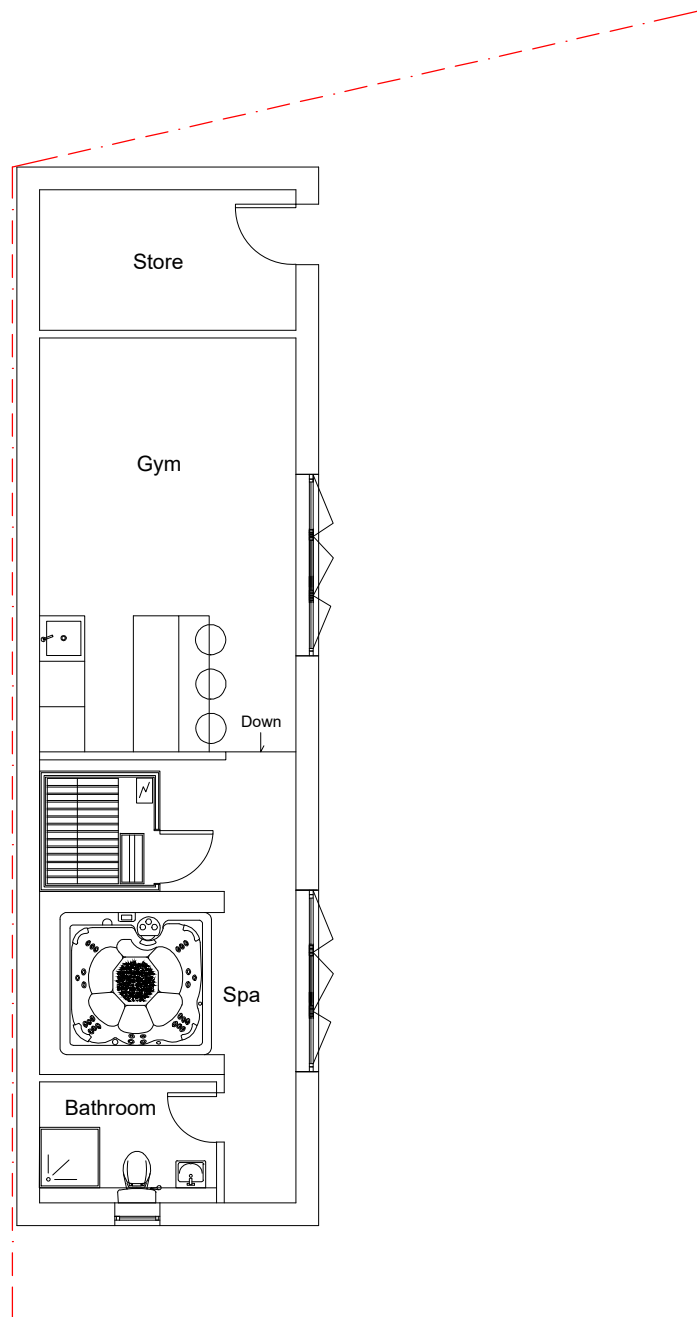


EXISTING FLOOR PLAN

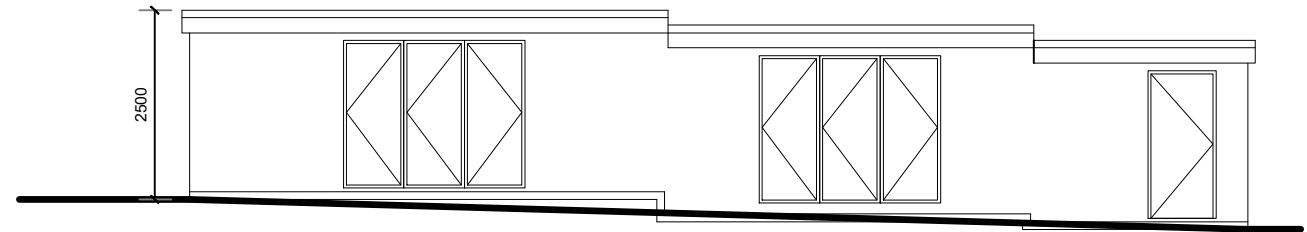


SOUTH ELEVATION (FRONT)

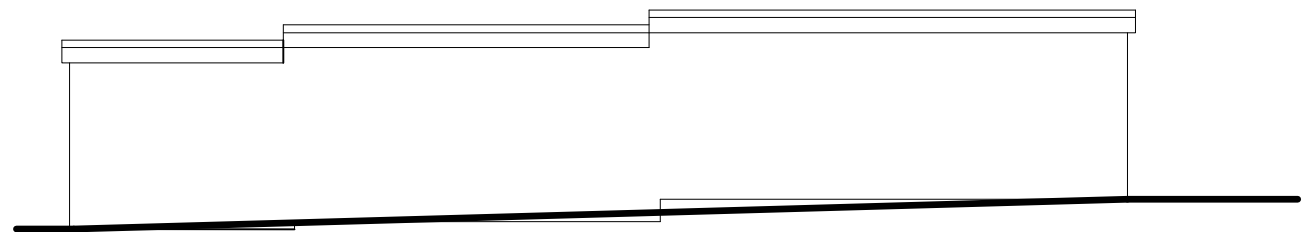

NORTH ELEVATION (REAR)

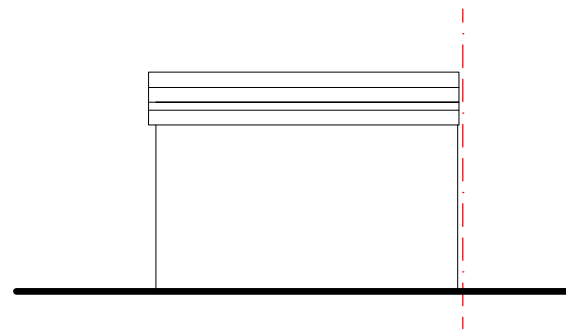


EAST ELEVATION (SIDE)

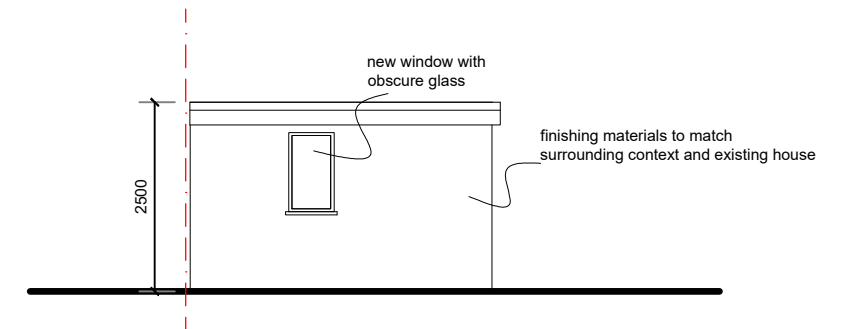

WEST ELEVATION (SIDE)

EXISTING ELEVATIONS

31 ST EDMUNDS AVENUE, RUISLIP

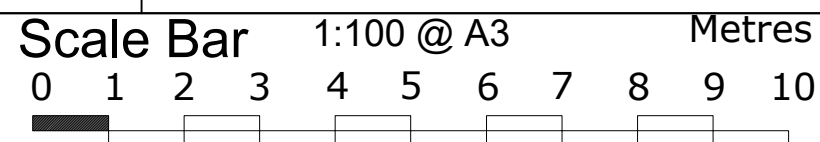

THE GILLETT MACLEOD PARTNERSHIP
Chartered Architects & Town Planning Consultants
1 High Road Old Eastcote Pinner Middlesex HA5 2EW tel. 0208 868 1333

Drg. No. 23/3593/03
Scale 1:100@A3
Date 19/10/23
Drawn by KH

REVISION	
(C)	drawer