

0 1 2 3 4 5 6 7 8 9 10m Scale 1 : 100


Scale 1 : 500 0 5 10 20 30 40m




3 Existing Roof Plan




4 Existing Front Elevation

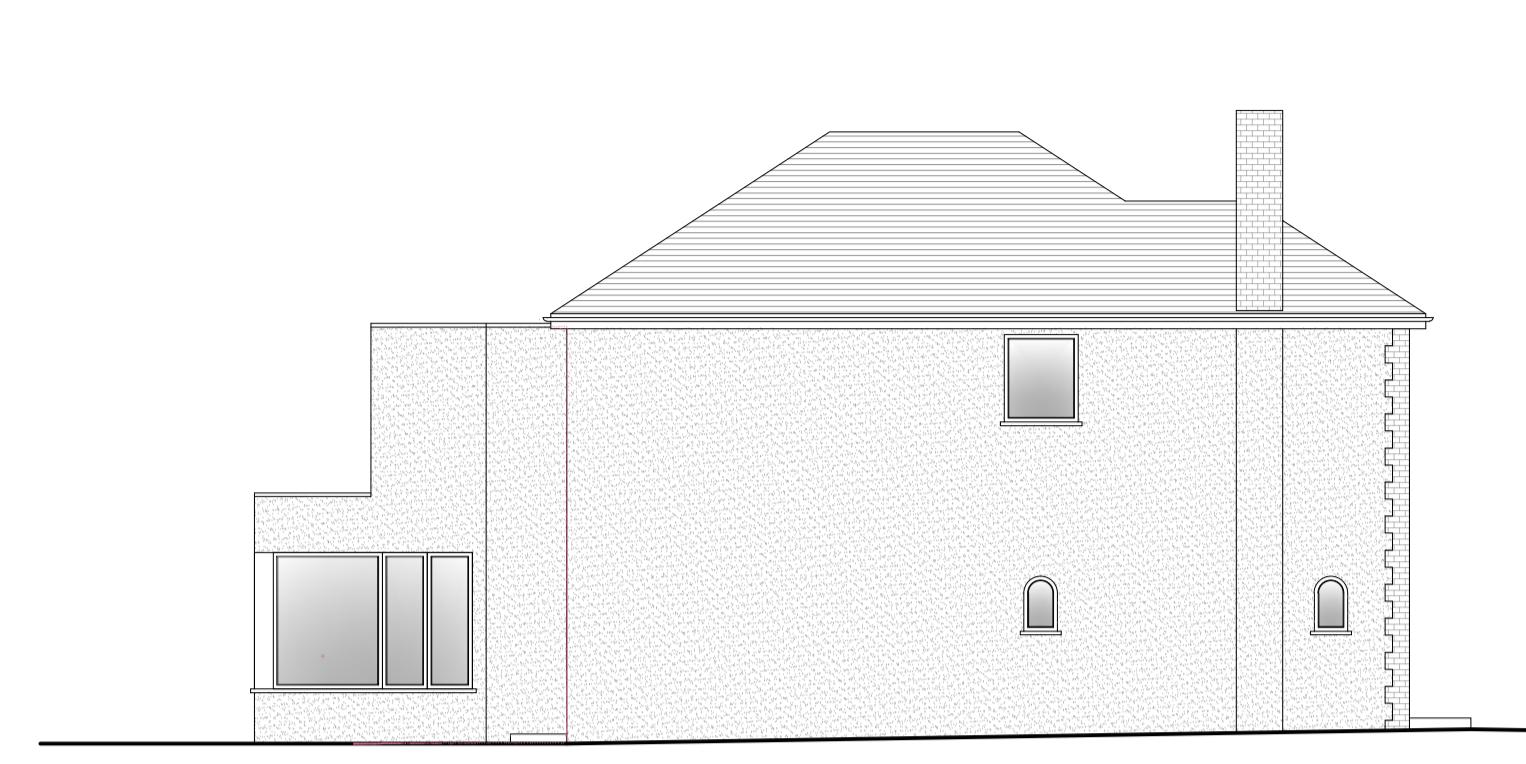


5 Existing Side Elevation

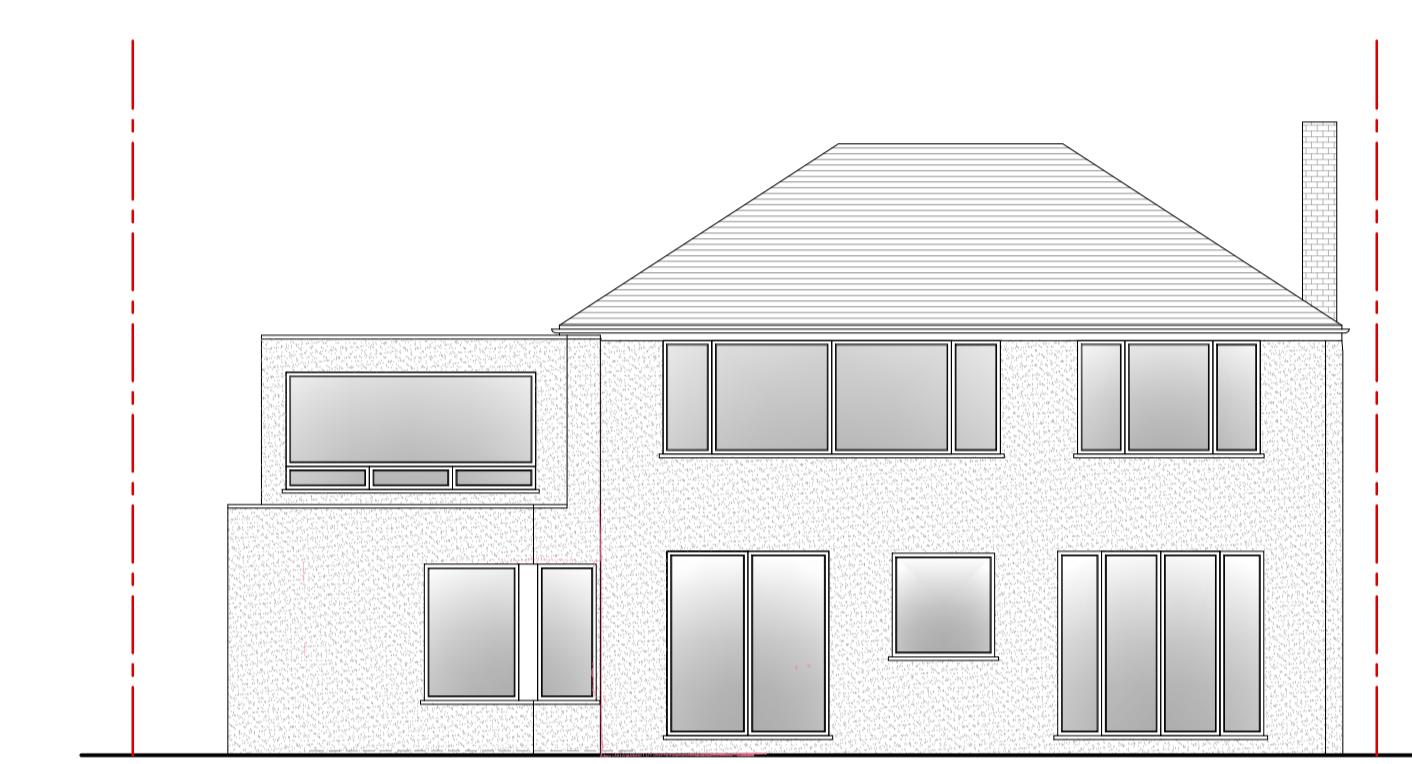


6 Existing Rear Elevation

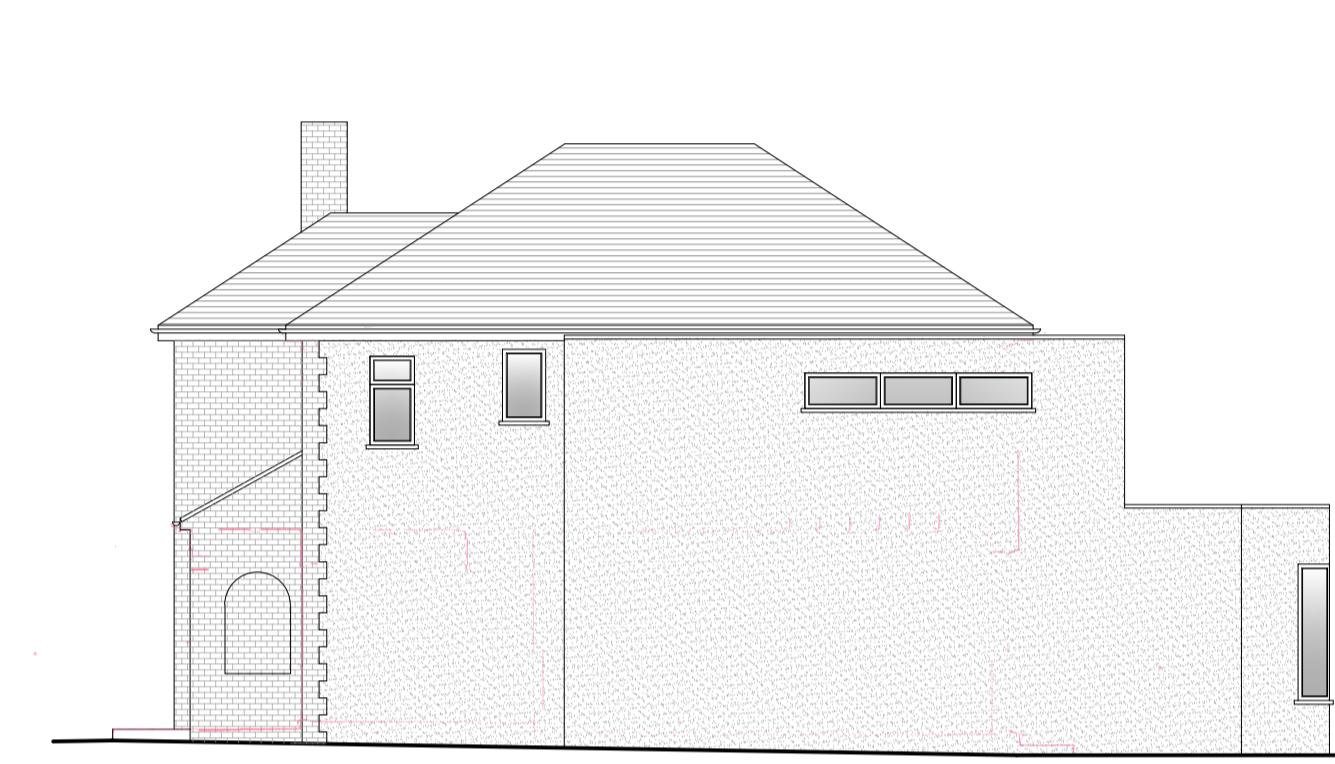


7 Existing Side Elevation

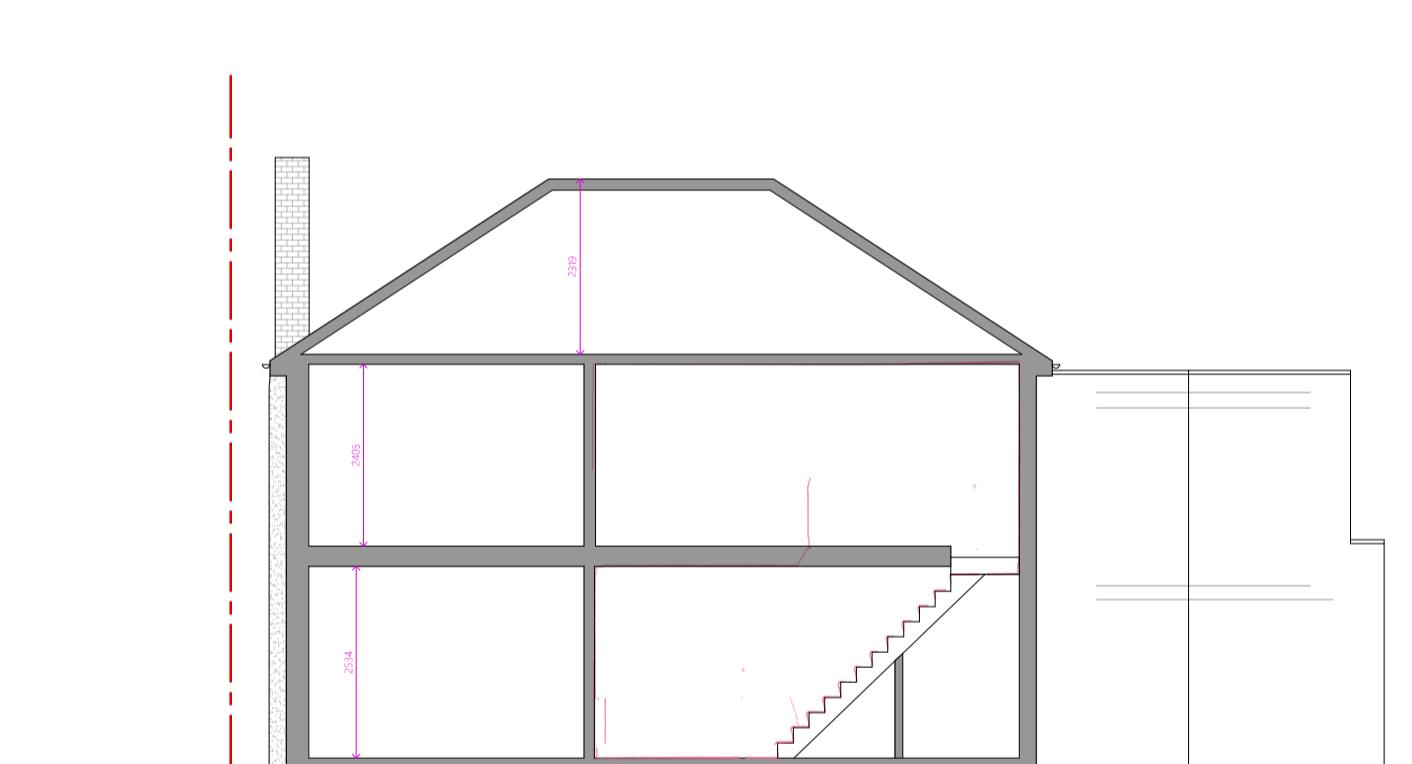

8 Existing Front Section

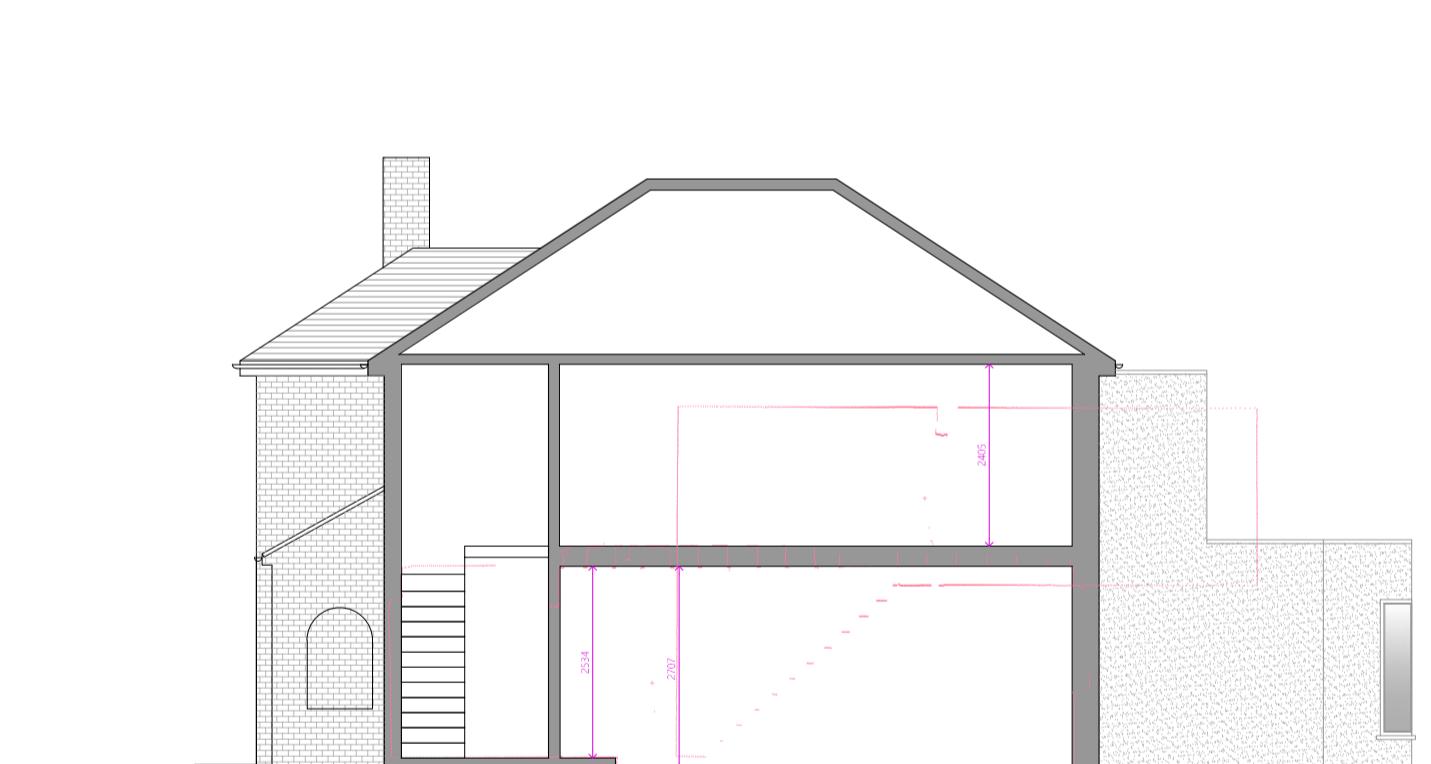

9 Existing Side Section

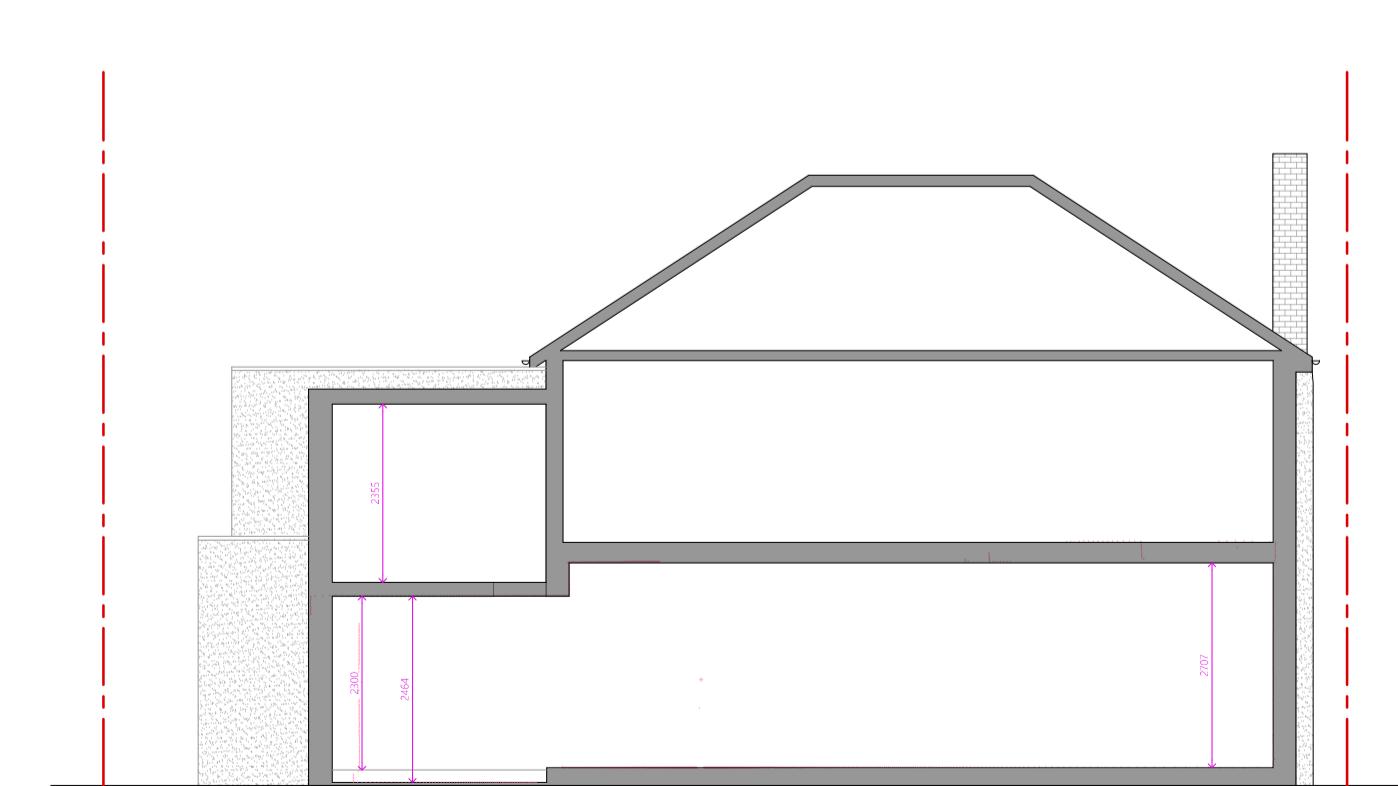

10 Existing Rear Section

Legend
Existing
Proposed
Removed
Boundary Line
Sound Separating Wall
Paving
Lawn
Proposed Extension
Digital Scan Data

Existing

Proposed

Removed

Boundary Line

Sound Separating Wall

Paving

Lawn

Proposed Extension

Digital Scan Data

Existing

Proposed