
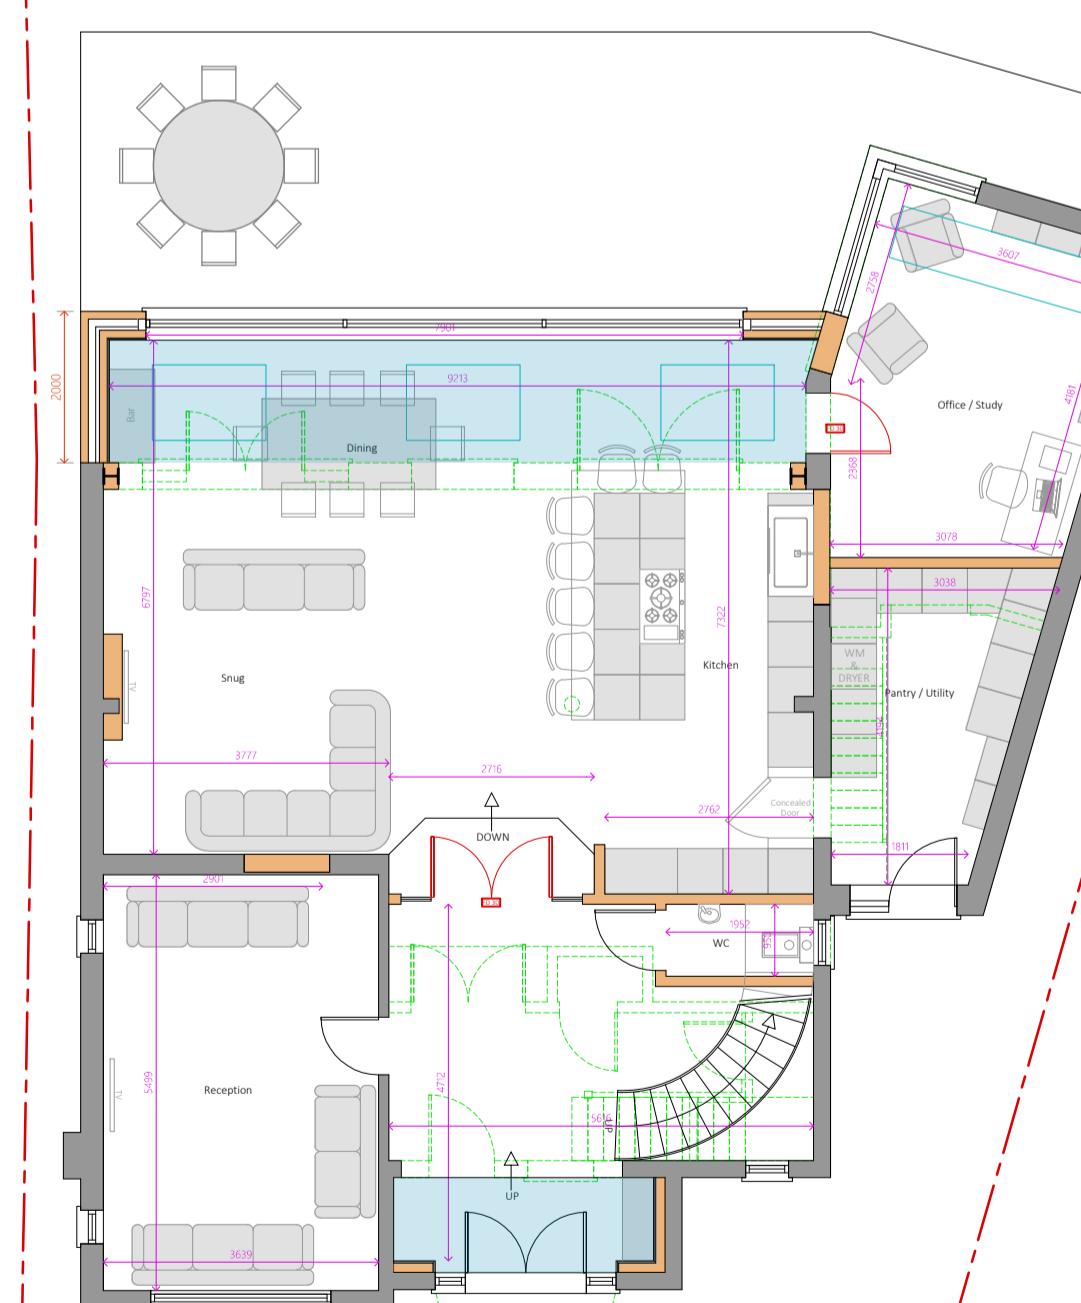
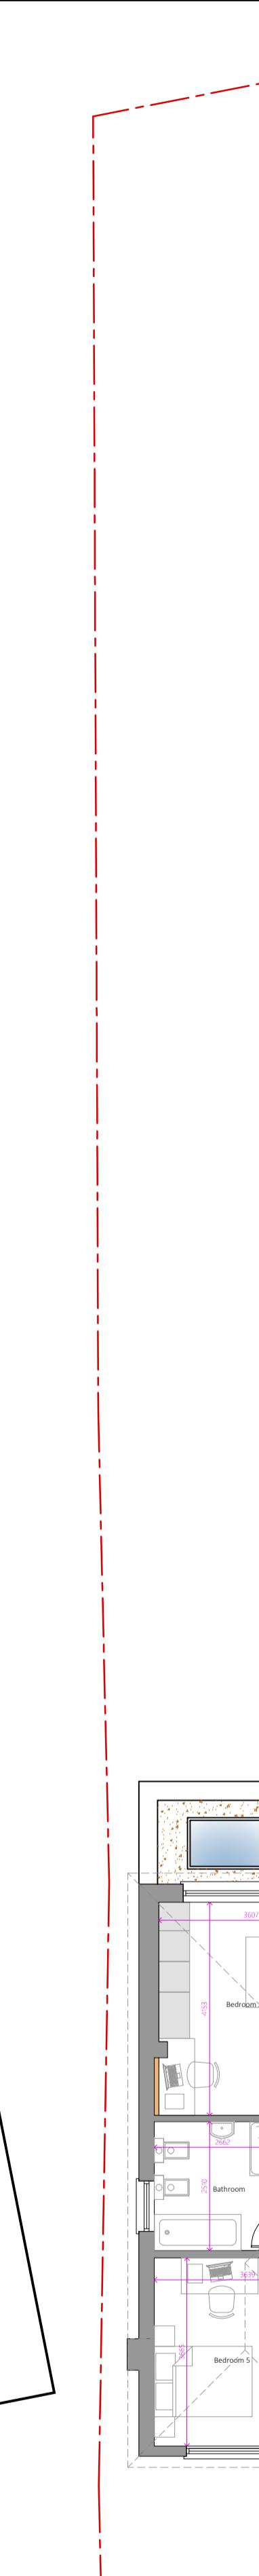
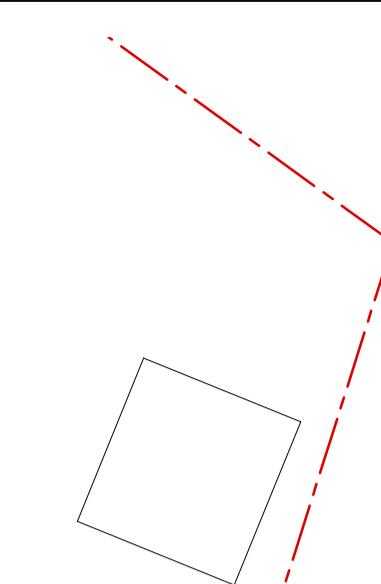



0 1 2 3 4 5 6 7 8 9 10m Scale 1 : 100

Scale 1 : 500 0 5 10 20 30 40m

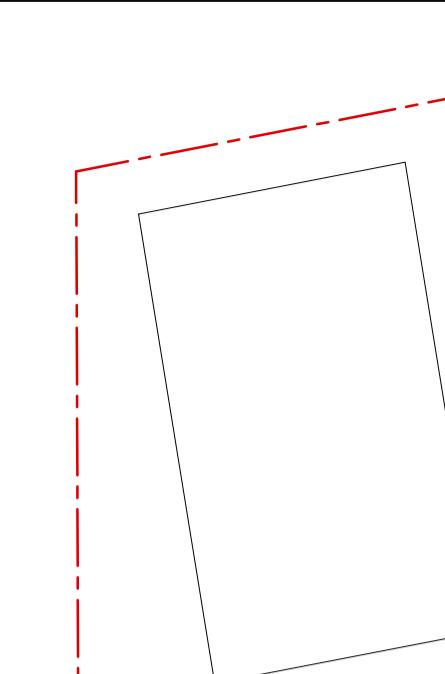

1 Proposed Ground Floor Plan

Scale 1:100

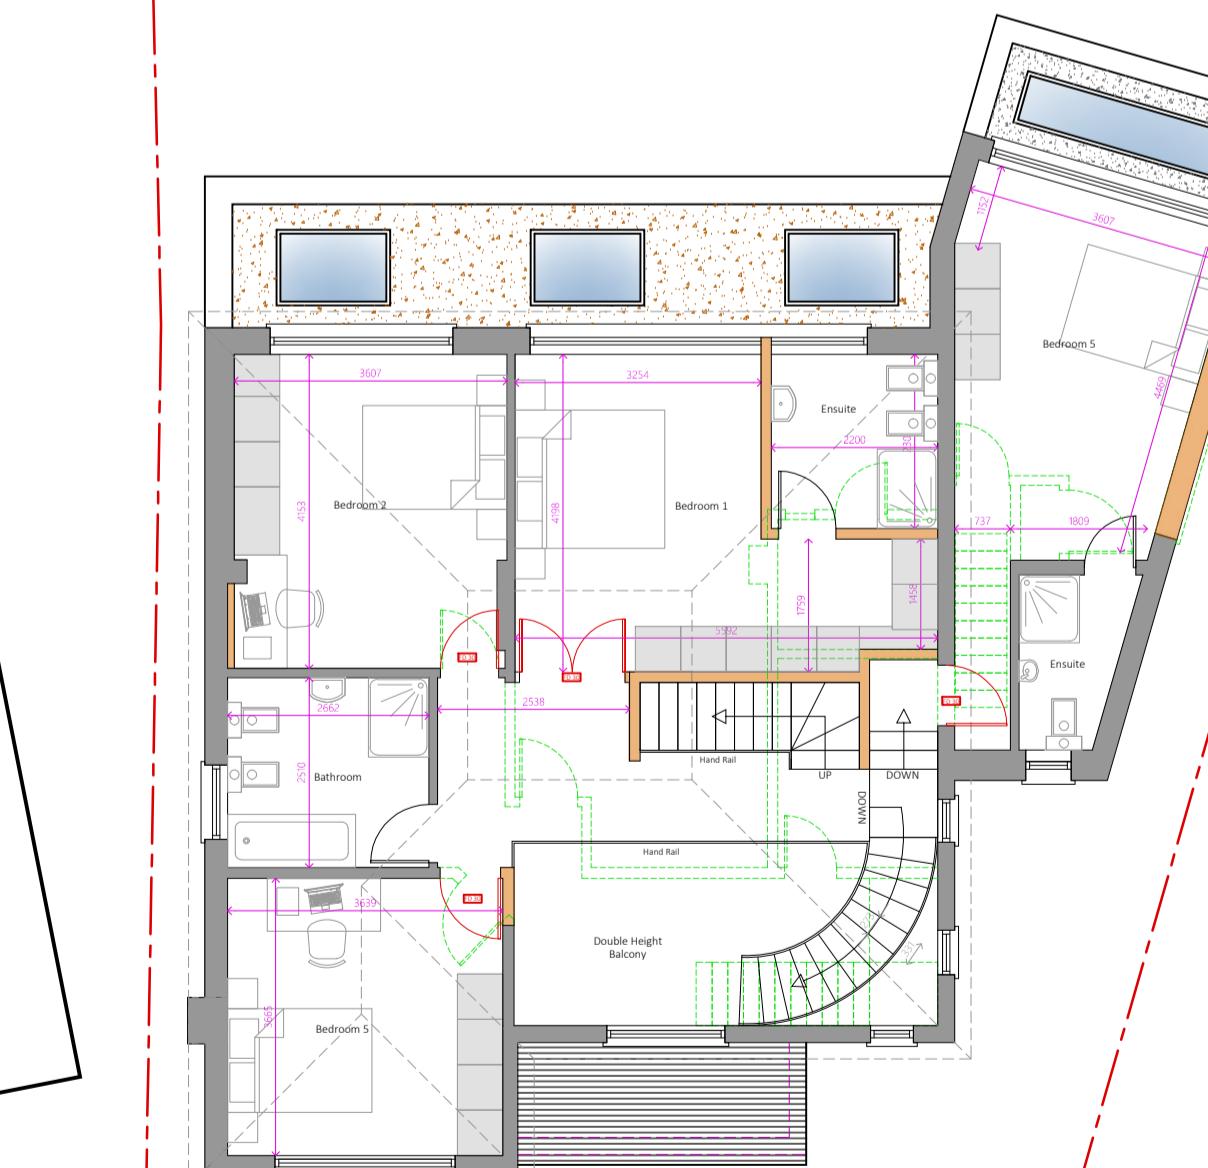

2 Proposed First Floor Plan

Scale 1:100

0 1 2 3 4 5 6 7 8 9 10m Scale 1 : 50

125m Scale 1 : 1250

Legend	IMPORTANT GENERAL NOTE	Project	Date	Description	Planning	Drawings
Existing Proposed Removed Boundary Line Sound Separating Wall	NOTES: The proposed works are to be carried out in conjunction with the plans/section details, and other associated structural details as may be provided. The proposed works are to be carried out in accordance with the Building Regulations Approval, and the Codes of Practice and British Standards as necessary. The proposed works are to be carried out in accordance with the Health and Safety at Work etc. Act 1974. The drawings to be verified by the appointed Contractor on site prior to engaging in the works. The proposed works are to be carried out in accordance with the CDM regulations, and appropriate Health & Safety on site procedures.	A1	AP NE	Planning	1:100	DontMoveExtend.com
Paving Lawn Proposed Extension Digital Scan Data	NOTES: The proposed works are to be carried out in accordance with the Health and Safety at Work etc. Act 1974. The proposed works are to be carried out in accordance with the CDM regulations, and appropriate Health & Safety on site procedures.	1st	Planning Issue Date	Proposed Plan	1st	Planning Permission Specialist
	NOTES: The proposed works are to be carried out in accordance with the Health and Safety at Work etc. Act 1974. The proposed works are to be carried out in accordance with the CDM regulations, and appropriate Health & Safety on site procedures.		Dec-24	3 Hamlin Crescent	HC3-01-1003	3 Hamlin Crescent HAS 250
						Copyright © 2024 DontMoveExtend.com and the Red Box are Registered Trade Marks Of Construct 360 Ltd