


REVISION REGISTER:			
REV.	DRAWN BY	DATE	DESCRIPTION

- GENERAL NOTES:**
- THIS DRAWING IS TO BE READ IN CONJUNCTION WITH ALL GENERAL ARRANGEMENT DRAWINGS, PROJECT DETAILS AND SPECIFICATIONS.
 - ALL DIMENSIONS TO BE CHECKED ON SITE PRIOR TO THE FABRICATION OF ANY WORK AND/OR ORDERING ANY MATERIAL. UNLESS NOTED OTHERWISE, ALL DIMENSIONS ARE TO STRUCTURAL FACES AND/OR PARTITION STUDS.
 - DO NOT SCALE THE DRAWING ON SITE FOR CONSTRUCTION.
 - ALL RIGHTS RESERVED.
 - THIS DRAWING IS COPY RIGHT OF ARCHITORIUM DEVELOPMENTS LTD. DO NOT COPY OR USE THIS DRAWING OR ANY OF ITS INFORMATION / NOTES WITHOUT WRITTEN APPROVAL OF ARCHITORIUM DEVELOPMENTS LTD.

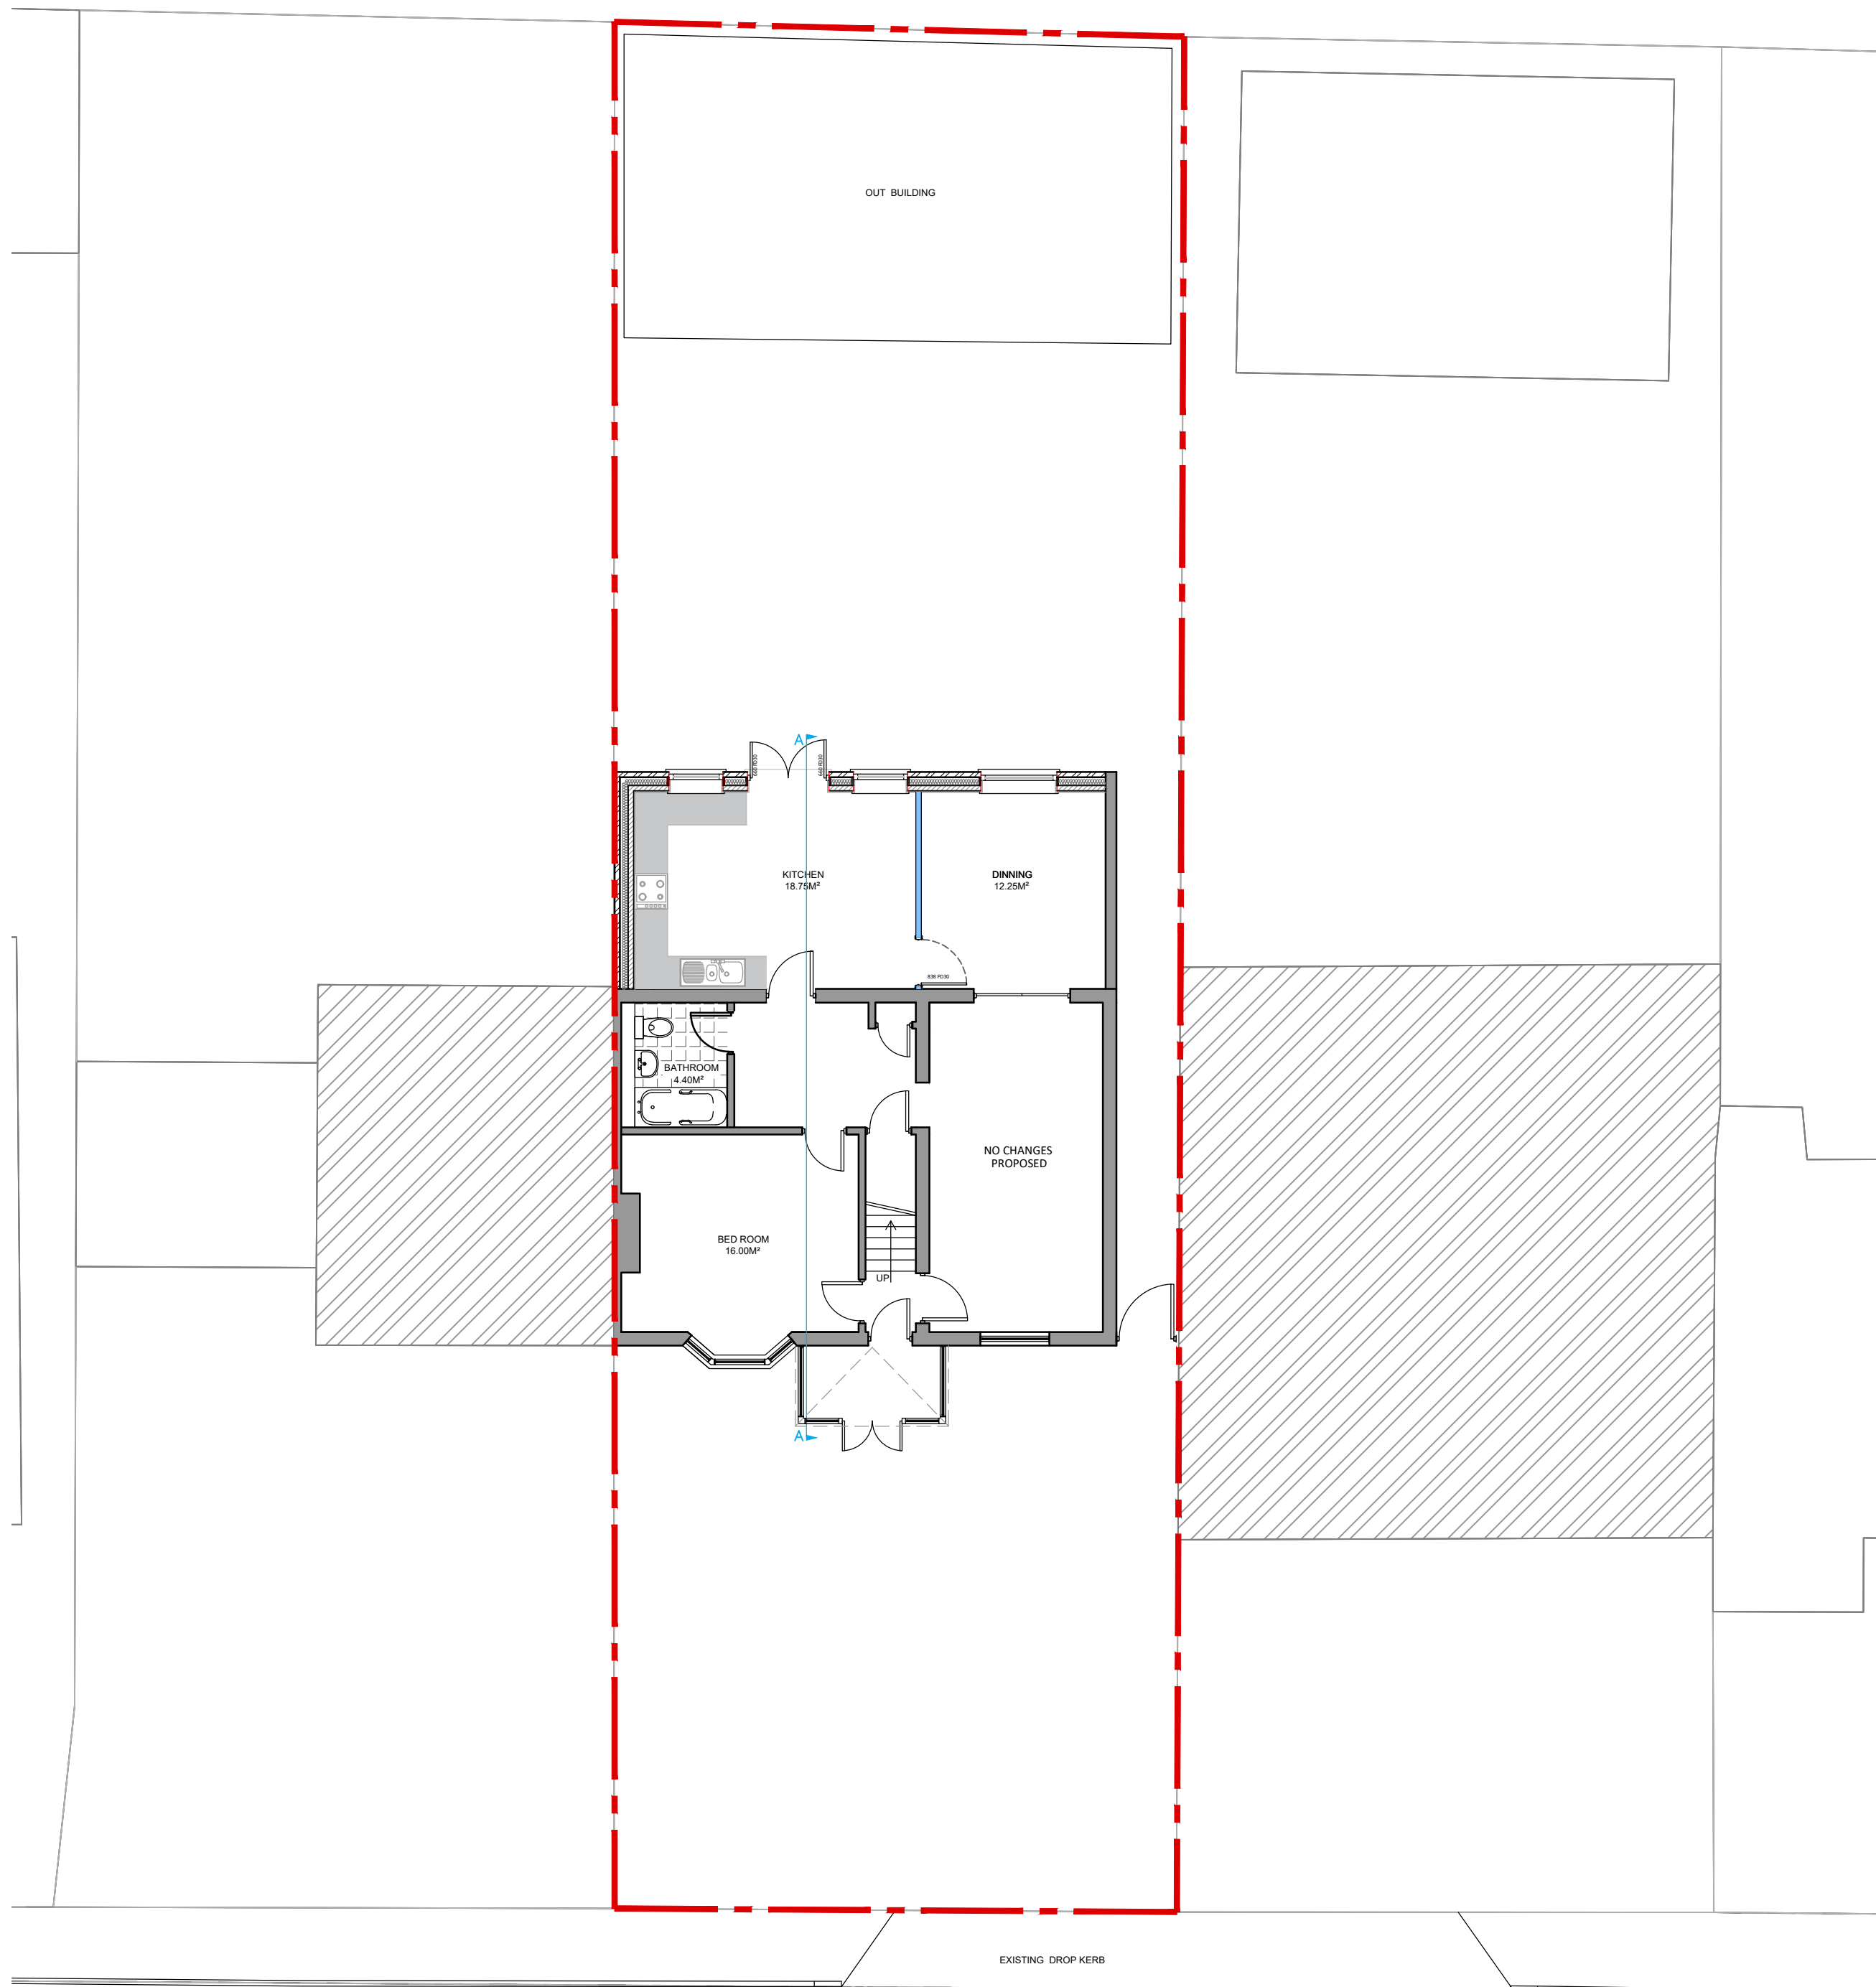


EXISTING SITE PLAN (1:100)
(ALL LANDSCAPE AND NEIGHBORING
PROPERTIES ARE INDICATIVE ONLY)

WEST



PROPOSED SITE PLAN (1:100)
(ALL LANDSCAPE AND NEIGHBORING
PROPERTIES ARE INDICATIVE ONLY)

WEST

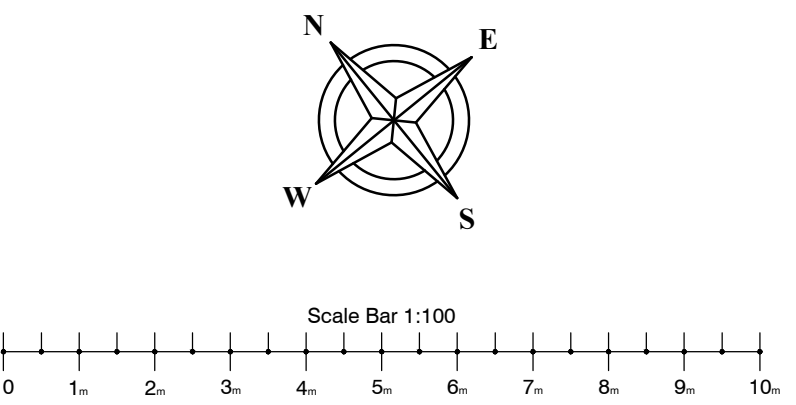

STATUS		
PLANNING		
Project		
24_WEST_WALK_UB3_3JH		
Drawing Title		
EXISTING & PROPOSED_SITE LAYOUT_PLAN		
Date	Scale	Drawn by
DEC.2025	1:100@A1	SH
Project No	Drawing No	Revision
438	17-438-E01	