


REVISION REGISTER:


REV.	DRAWN BY	DATE	DESCRIPTION
------	----------	------	-------------

GENERAL NOTES:



- THIS DRAWING IS TO BE READ IN CONJUNCTION WITH ALL GENERAL ARRANGEMENT DRAWINGS,PROJECT DETAILS AND SPECIFICATIONS.
- ALL DIMENSIONS TO BE CHECKED ON SITE PRIOR TO THE FABRICATION OF ANY WORK AND/OR ORDERING ANY MATERIAL. UNLESS NOTED OTHERWISE, ALL DIMENSIONS ARE TO STRUCTURAL FACES AND/OR PARTITION STUDS.
- DO NOT SCALE THE DRAWING ON SITE FOR CONSTRUCTION.
- ALL RIGHTS RESERVED.
- THIS DRAWINGS IS COPY RIGHT OF ARCHITORIUM DEVELOPMENTS LTD. DO NOT COPY OR USE THIS DRAWING OR ANY OF ITS INFORMATION / NOTES WITHOUT WRITTEN APPROVAL OF ARCHITORIUM DEVELOPMENTS LTD.

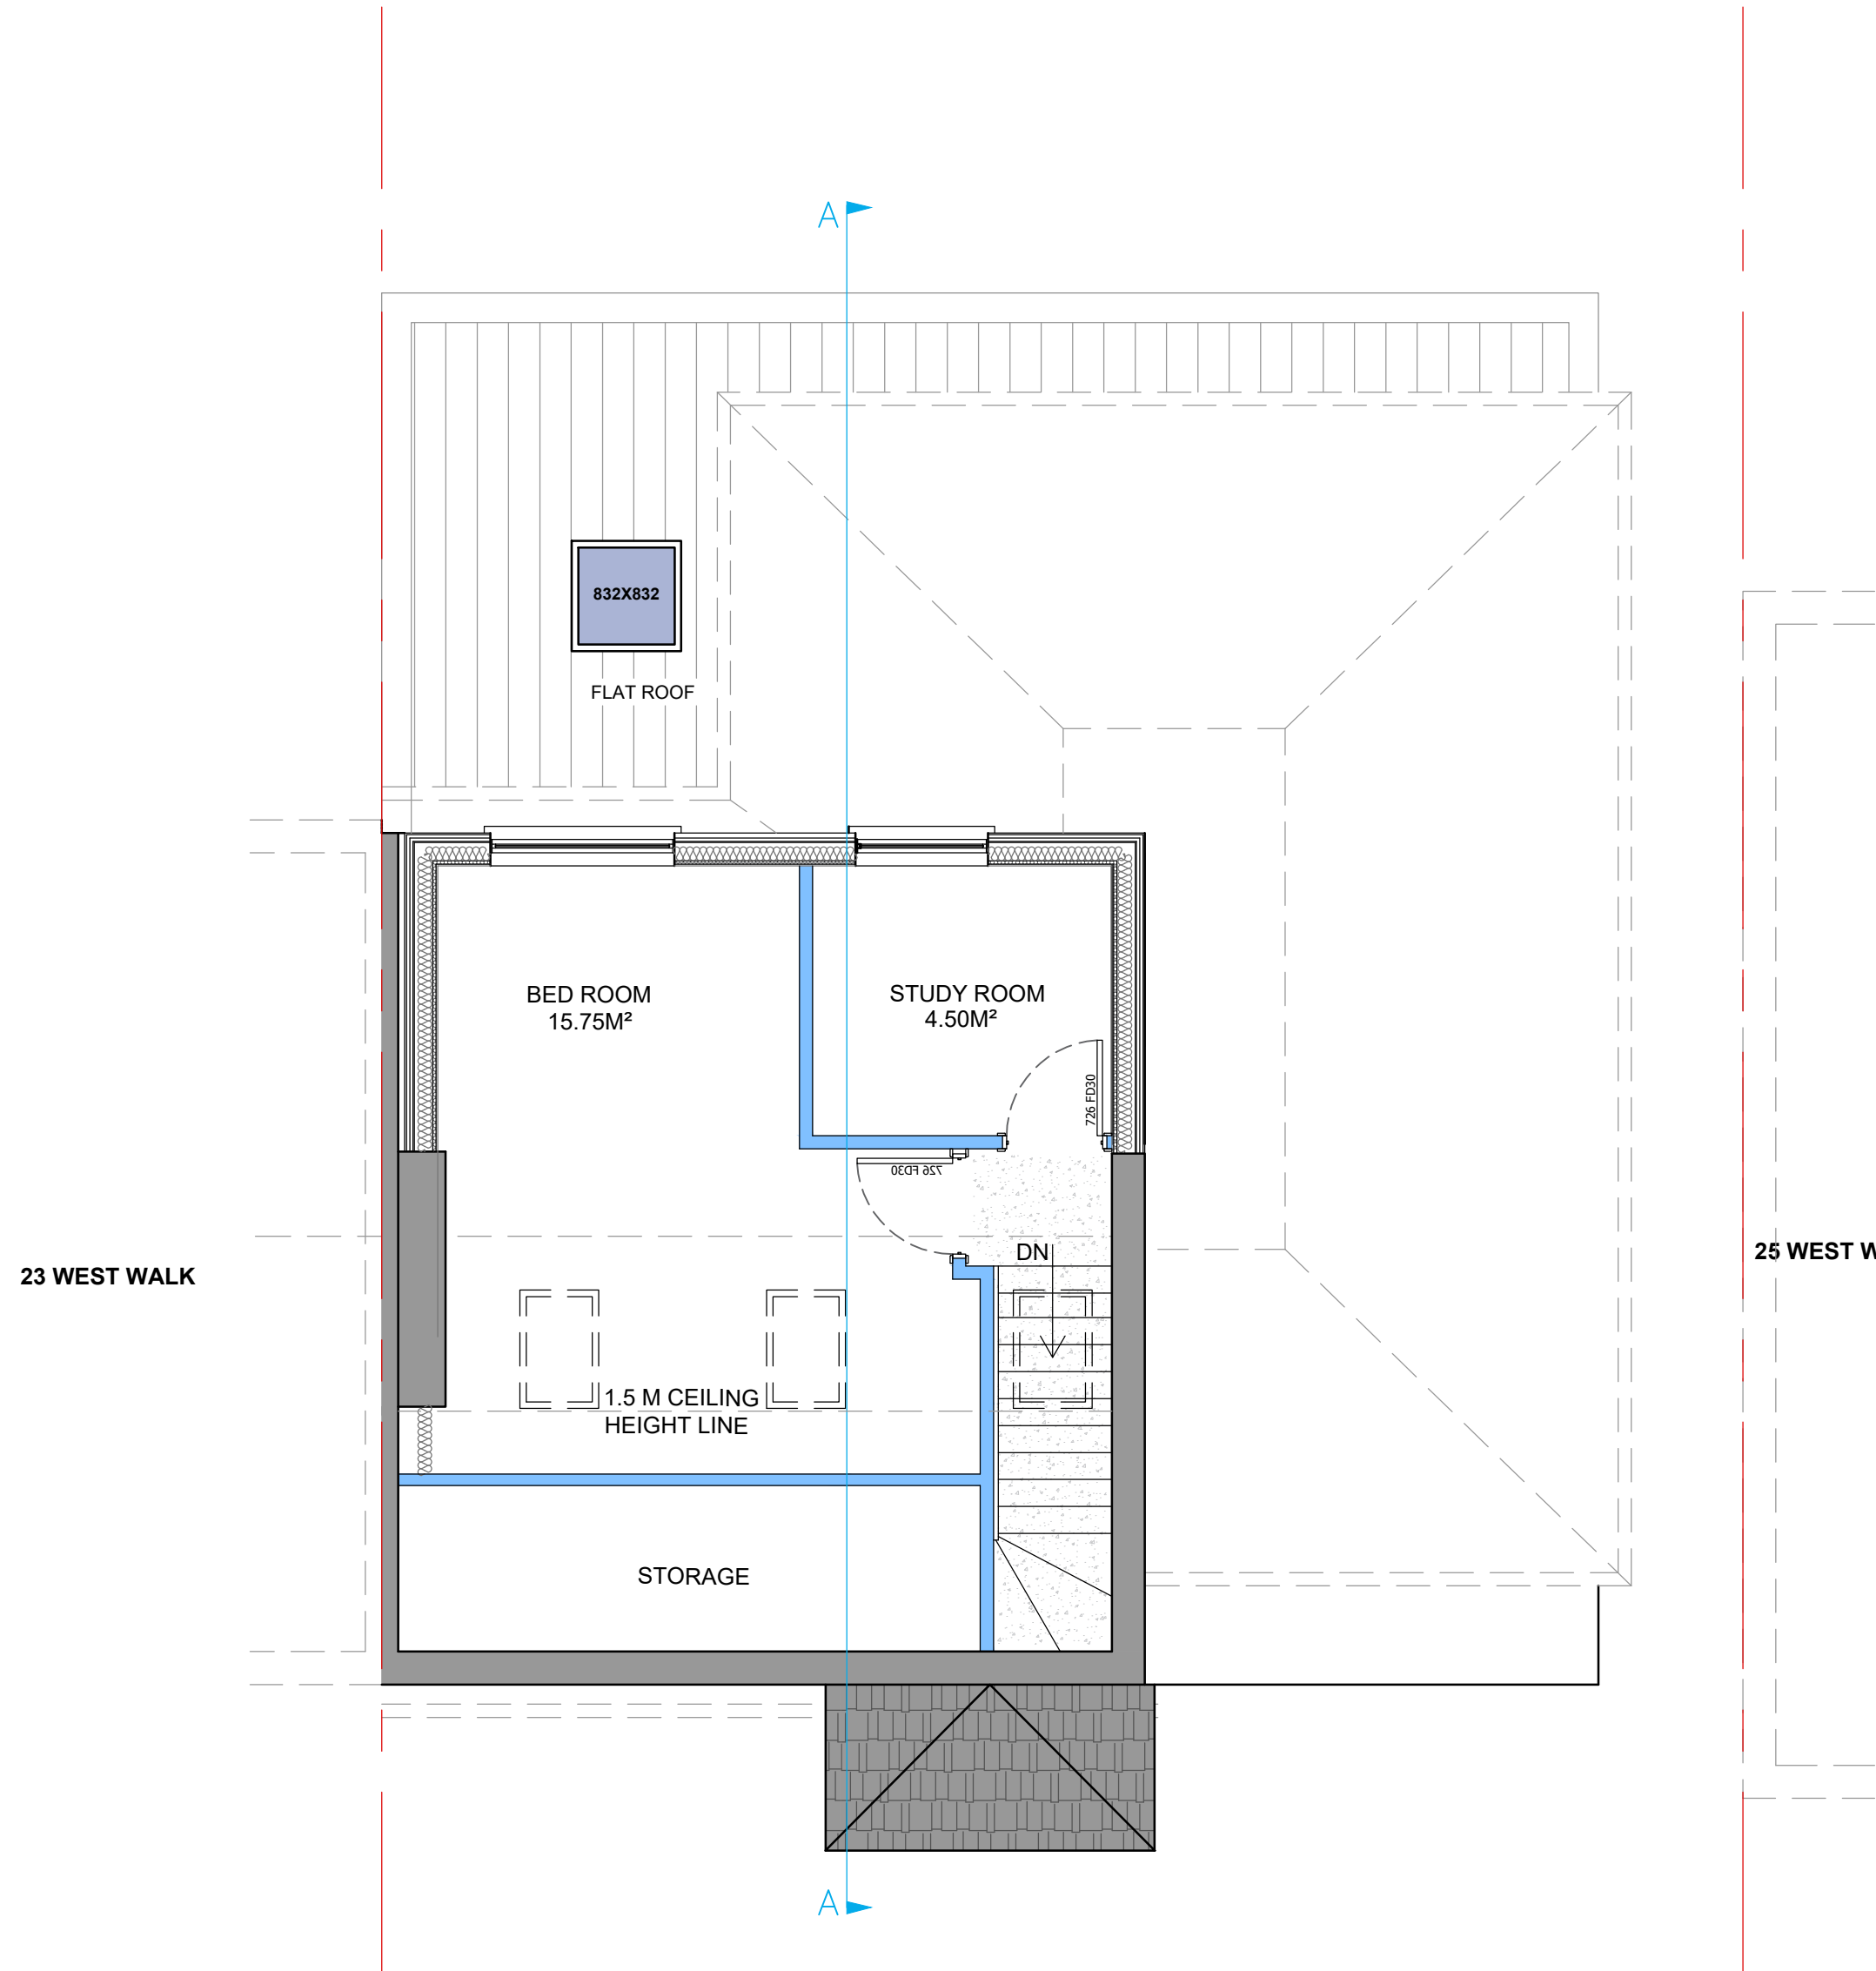

EXISTING LOFT FLOOR PLAN
(ALL LANDSCAPE AND NEIGHBORING PROPERTIES ARE INDICATIVE ONLY)

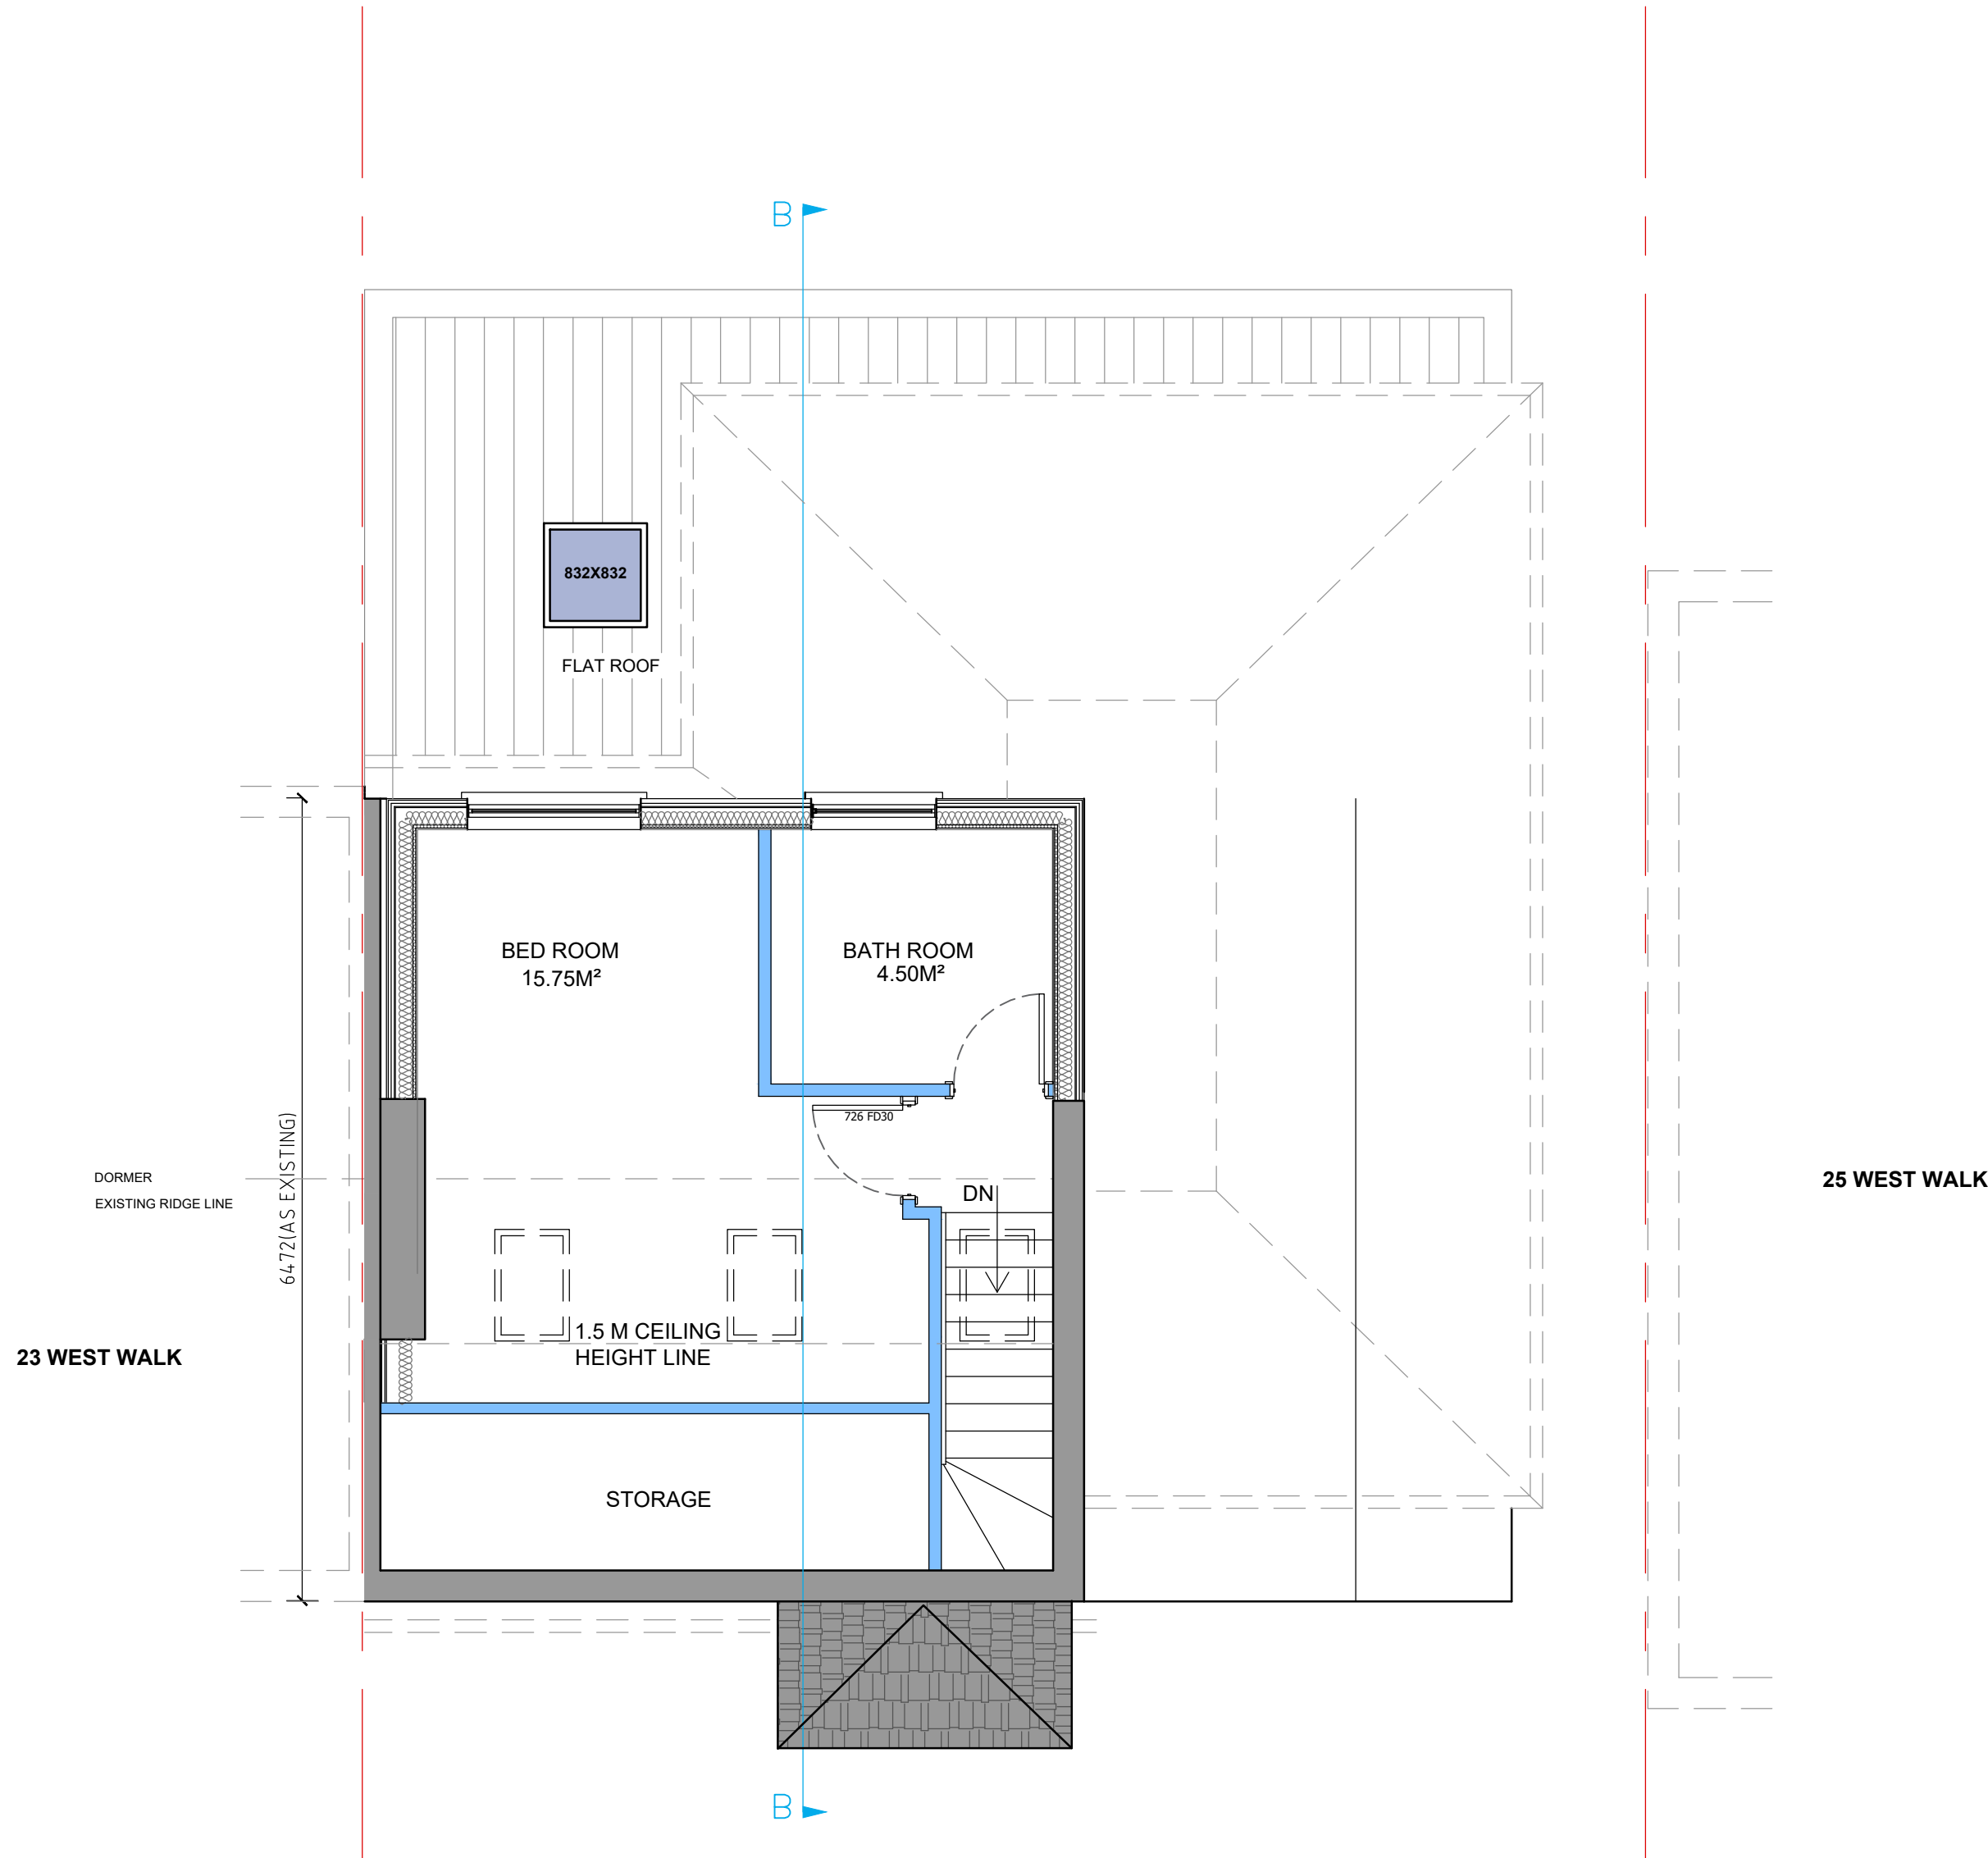

PROPOSED LOFT FLOOR PLAN
(ALL LANDSCAPE AND NEIGHBORING PROPERTIES ARE INDICATIVE ONLY)

 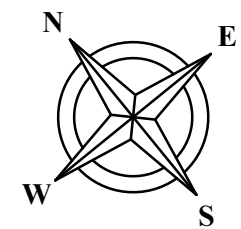

STATUS
PLANNING

Project
24_WEST_WALK_UB3_3JH

Drawing Title
PROPOSED_LOFT_FLOOR_PLAN

Date DEC.2025	Scale 1:50@A1	Drawn by SH
Project No 438	Drawing No 17-438-P33	Revision