


REVISION REGISTER:


REV.	DRAWN BY	DATE	DESCRIPTION
B	SH	18-03-26	ROOF PROFILE CHANGED

GENERAL NOTES:

1. THIS DRAWING IS TO BE READ IN CONJUNCTION WITH ALL GENERAL ARRANGEMENT DRAWINGS, PROJECT DETAILS AND SPECIFICATIONS.
2. ALL DIMENSIONS TO BE CHECKED ON SITE PRIOR TO THE FABRICATION OF ANY WORK AND/OR ORDERING ANY MATERIAL. UNLESS NOTED OTHERWISE, ALL DIMENSIONS ARE TO STRUCTURAL FACES AND/OR PARTITION STUDS.
3. DO NOT SCALE THE DRAWING ON SITE FOR CONSTRUCTION.
4. ALL RIGHTS RESERVED.
5. THIS DRAWING IS COPY RIGHT OF ARCHITORIUM DEVELOPMENTS LTD. DO NOT COPY OR USE THIS DRAWING OR ANY OF ITS INFORMATION / NOTES WITHOUT WRITTEN APPROVAL OF ARCHITORIUM DEVELOPMENTS LTD.

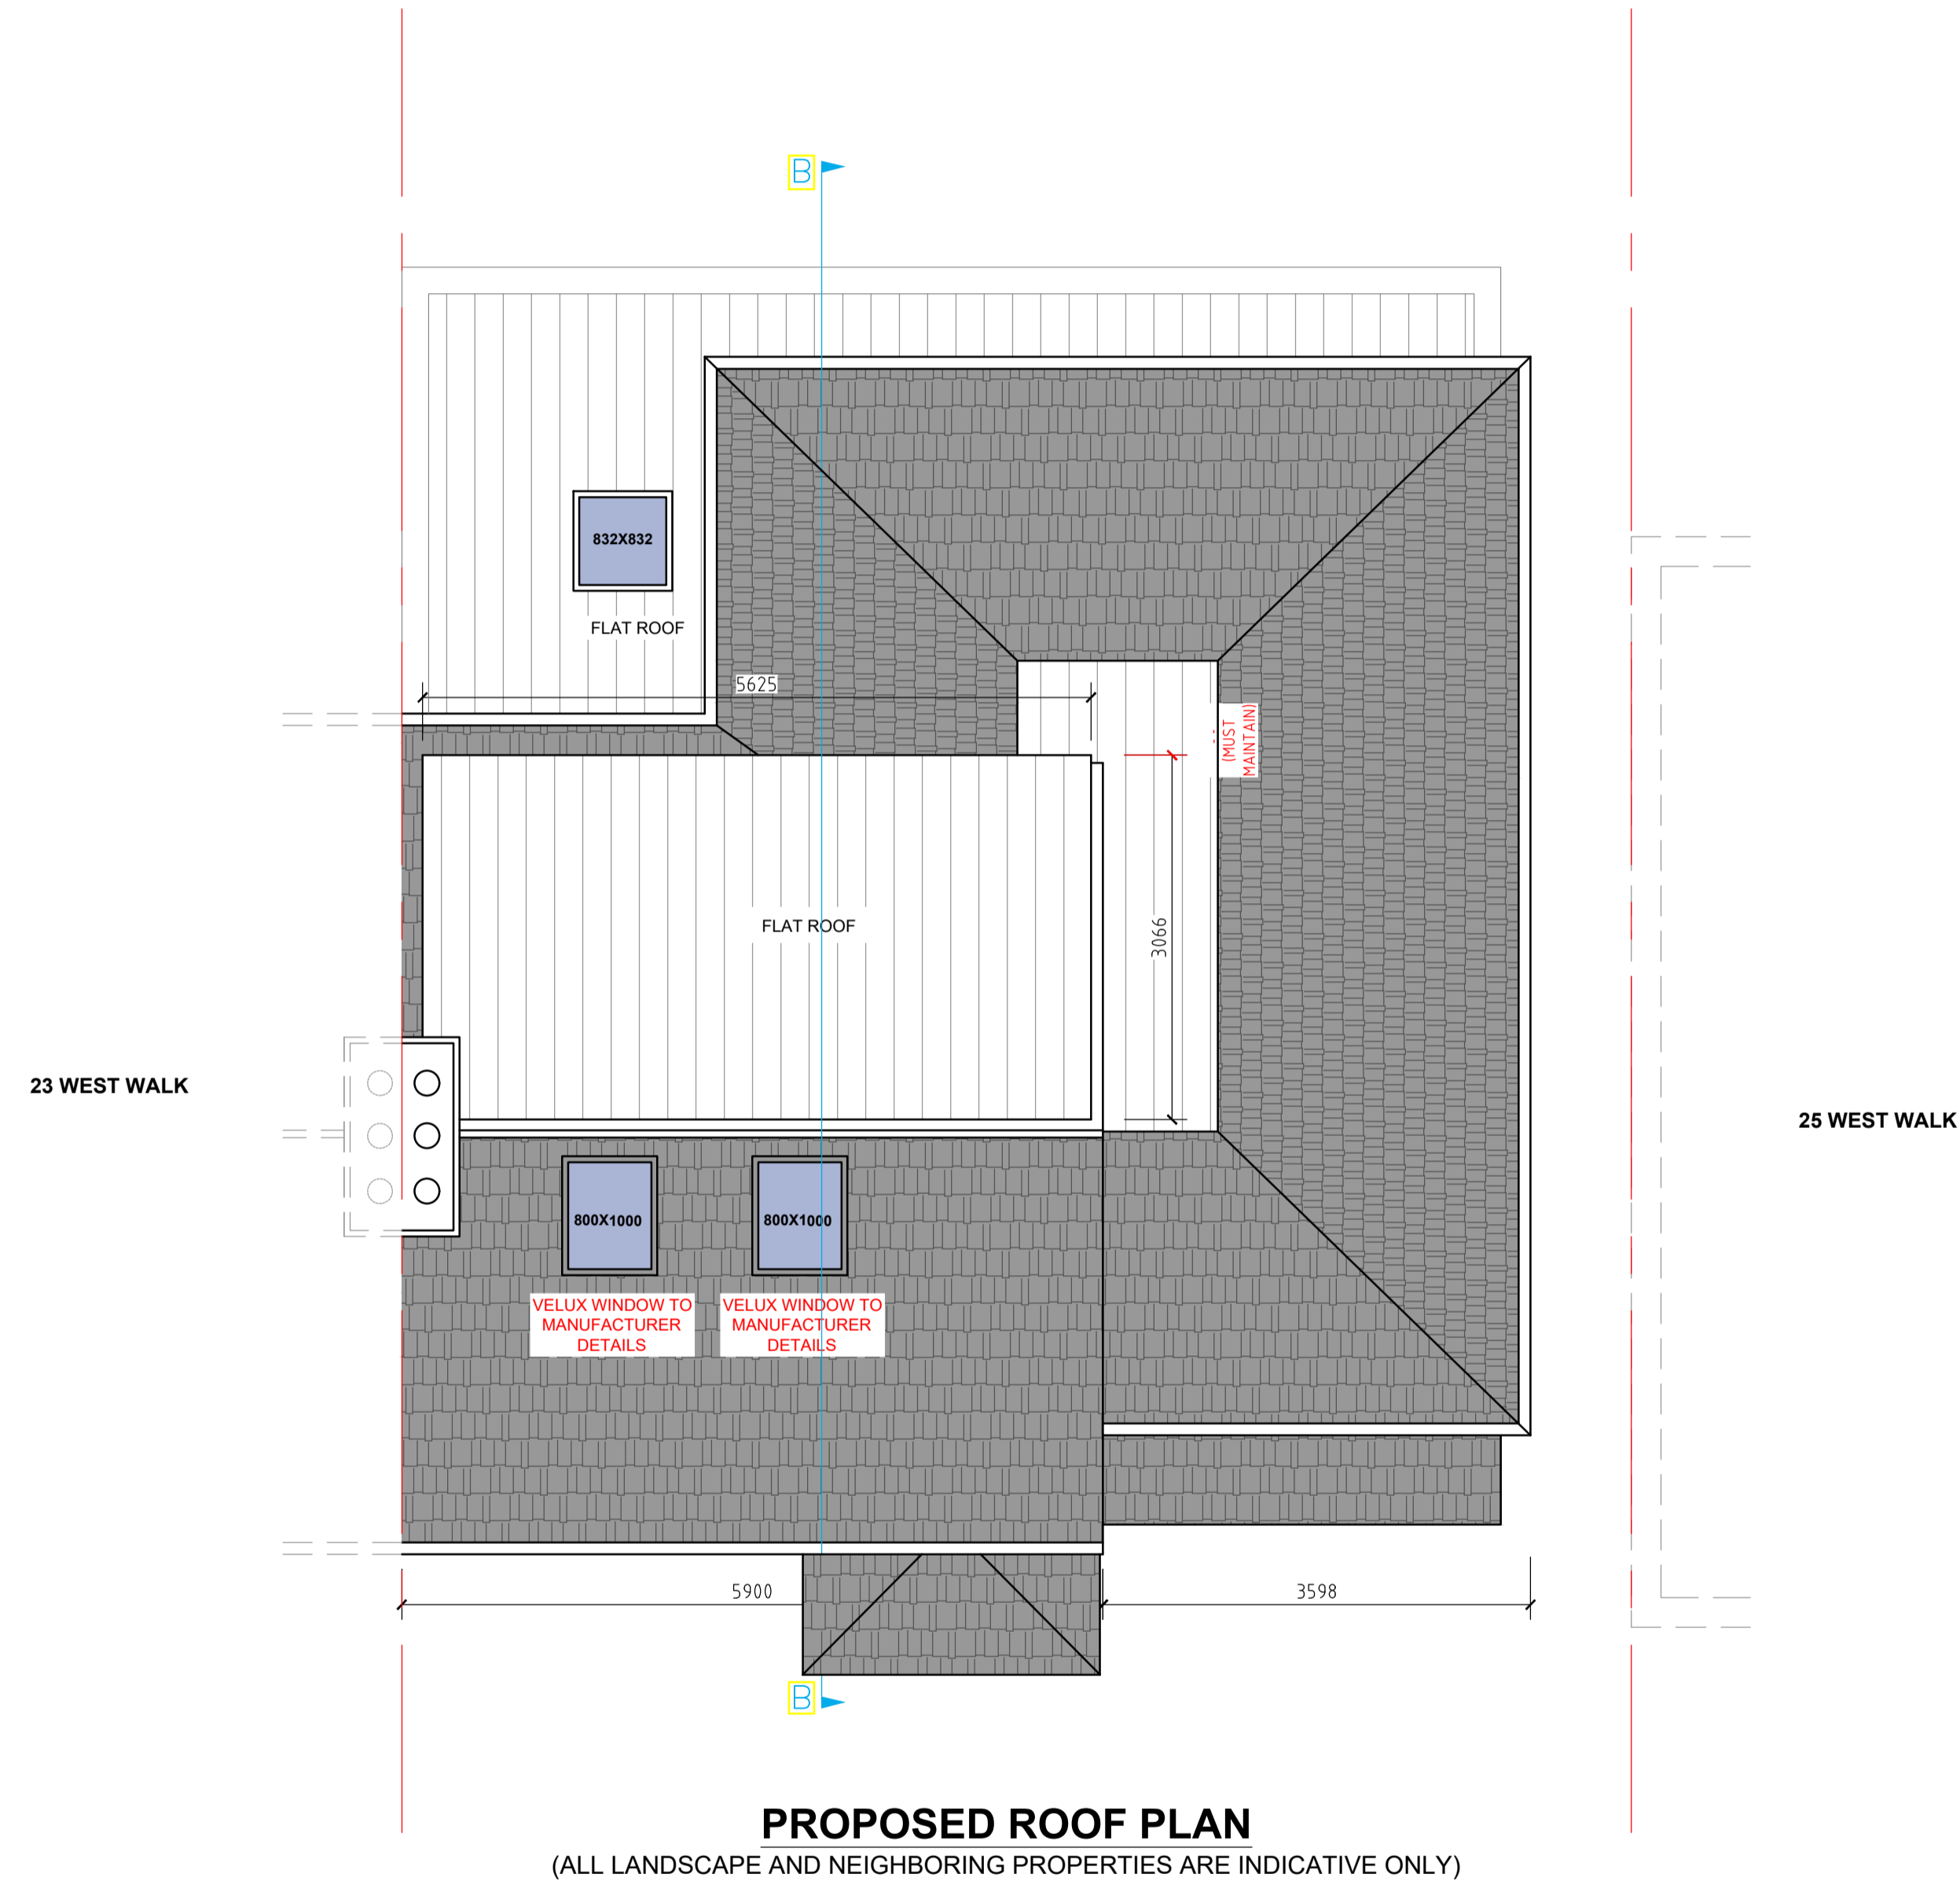

PROPOSED ROOF PLAN
(ALL LANDSCAPE AND NEIGHBORING PROPERTIES ARE INDICATIVE ONLY)

 

STATUS	BUILDING_CONTROL	
Project	24_WEST_WALK_UB3_3JH	
Drawing Title	PROPOSED_LOFT_FLOOR_PLAN	
Date	Scale	Drawn by
DEC.2025	1:50@A1	SH
Project No	Drawing No	Revision
438	17-438-P04	B

ARCHITORIUM
DESIGN + DEVELOPMENTS

**ARCHITECTURE, PROJECT
MANAGEMENT & CONSTRUCTION
MANAGEMENT**

Ferguson House, 113 Cranbrook Road,
Ilford, Essex. IG1 4PU
Contact : 020 3362 4200