

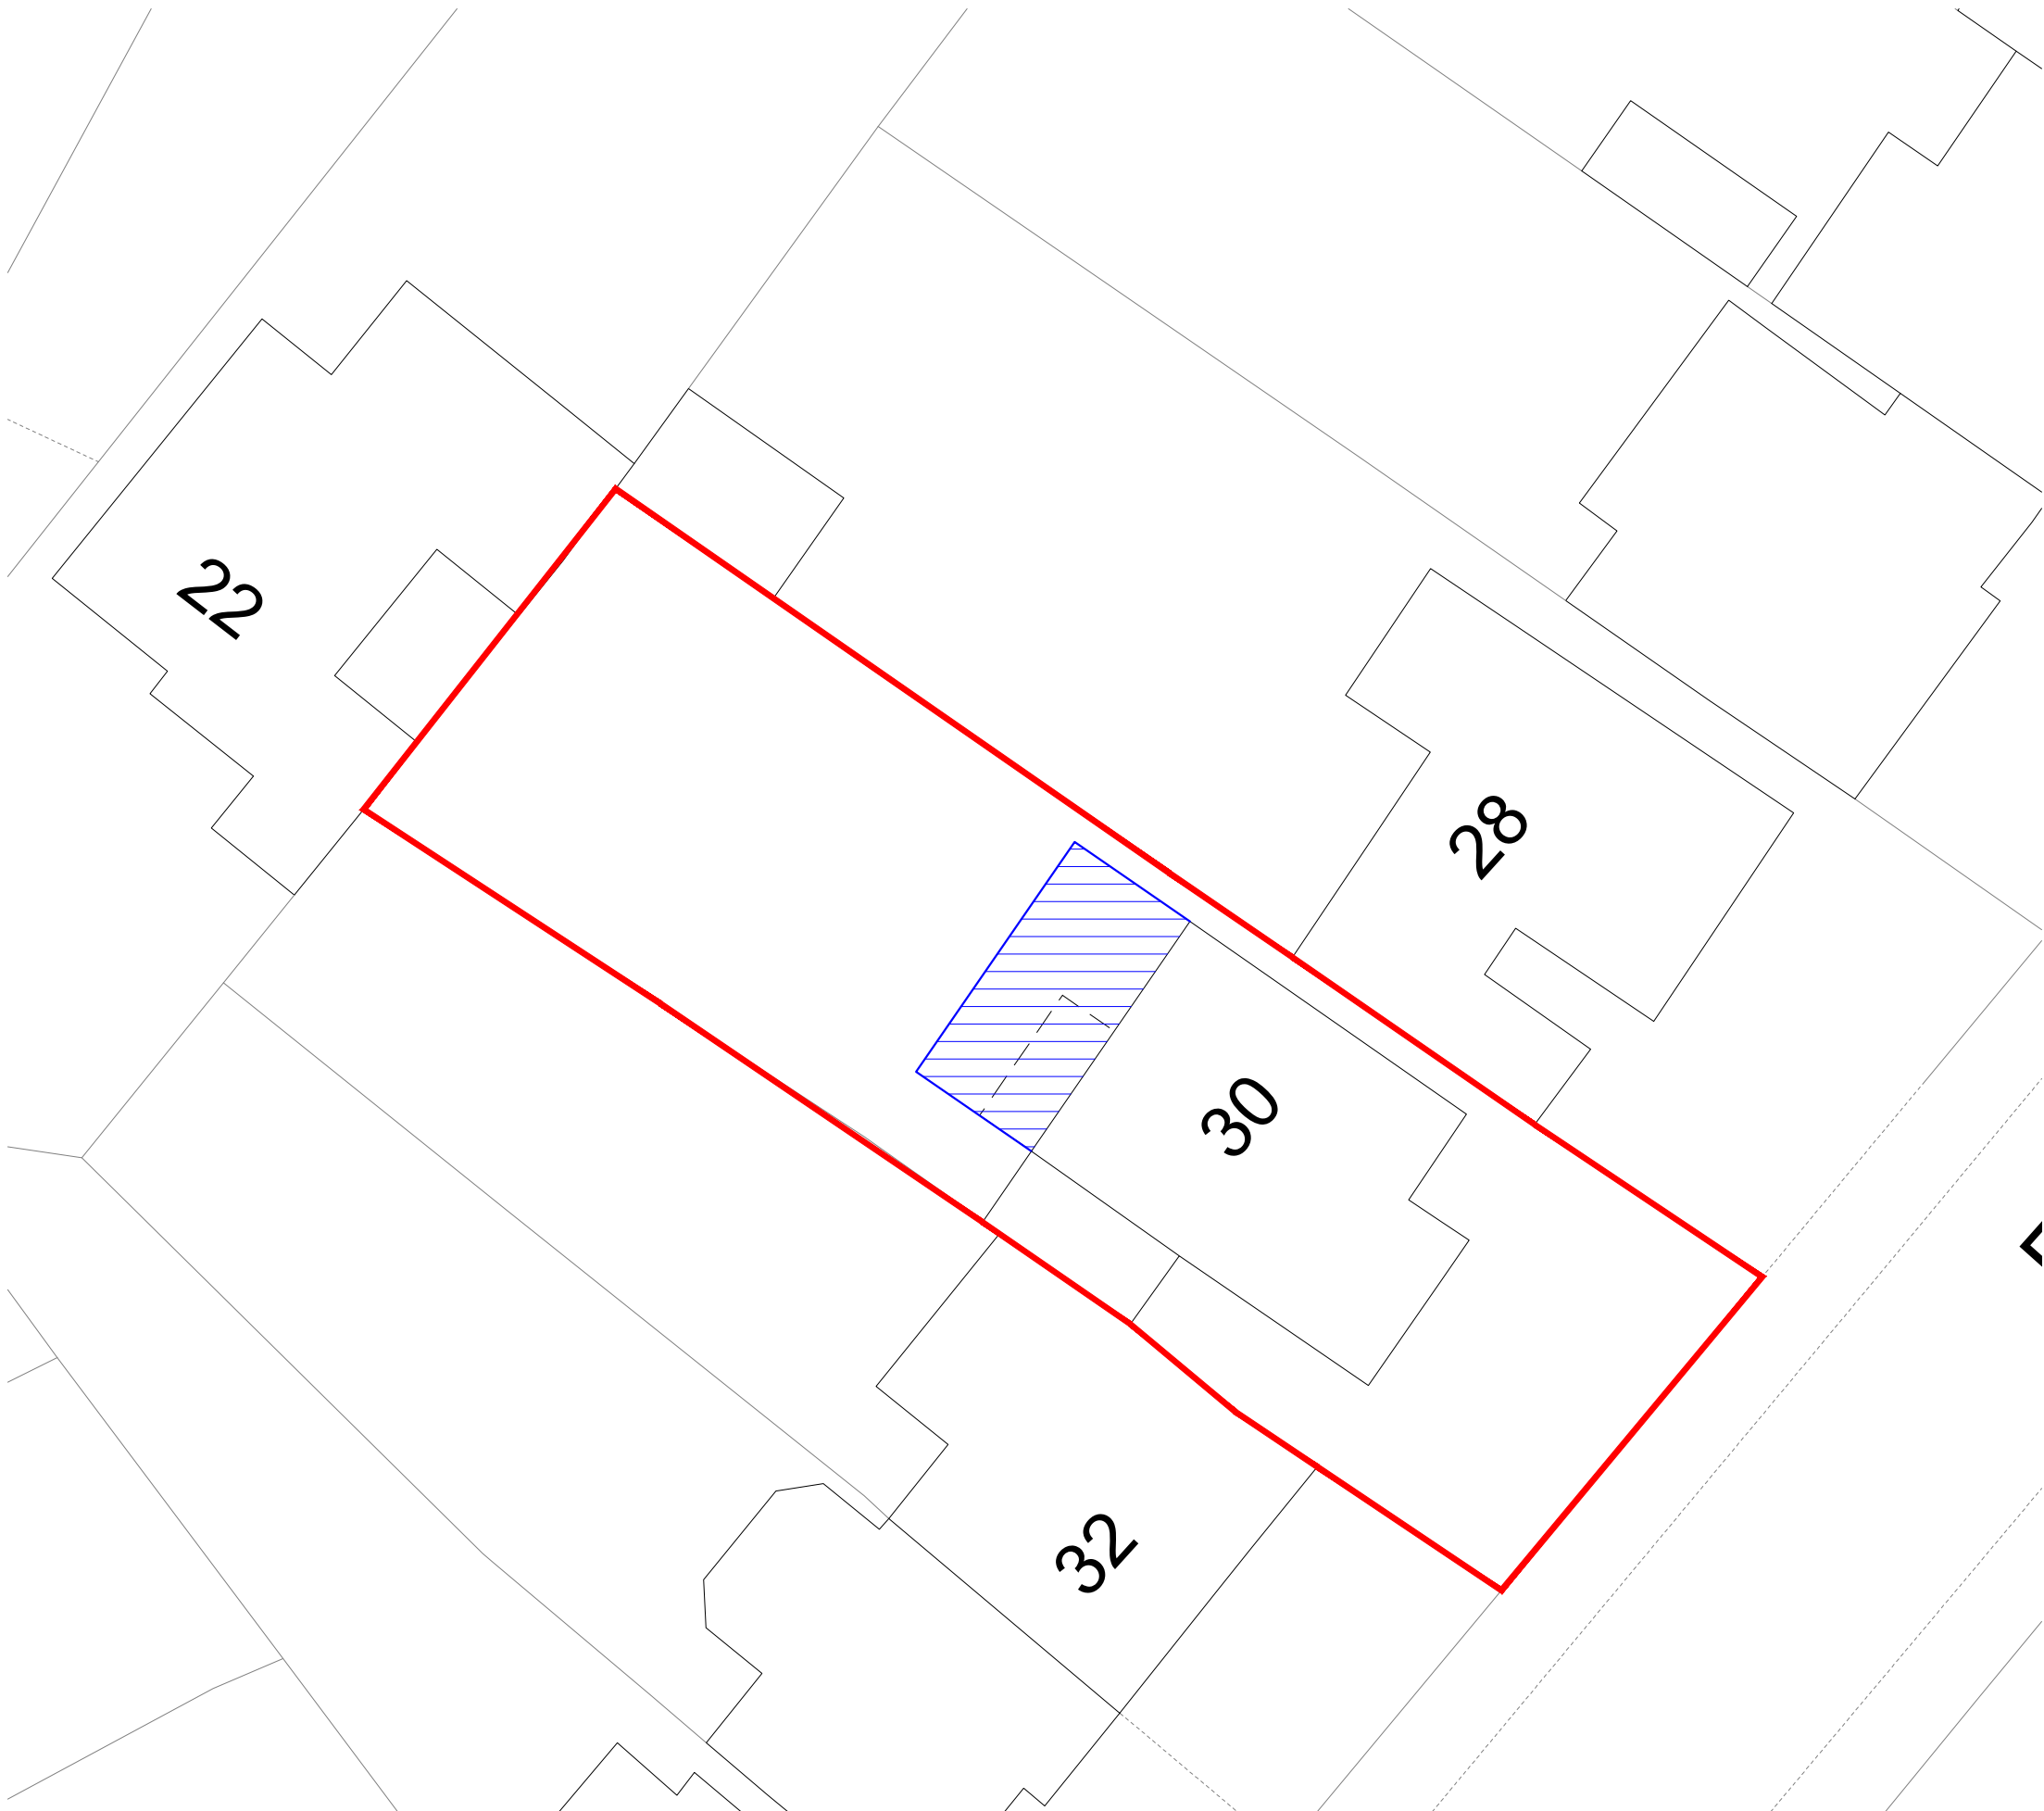


◀ Location plan (1:1250)

Site plan (1:200)

 

30 Evelyn Ave, Ruislip HA4 8AS
Mr and Mrs A Moore

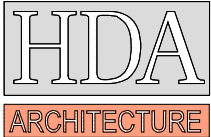

71 BRUNSWICK ROAD
EALING, LONDON
W5 1AQ
TEL : 020 3892 4798
8 LIME GROVE, BUGBROOKE
NORTHAMPTON
NN7 3QZ
TEL : 01604 622226

SCALE	DATE	DRW/CHD
Various (A3)	4/24	IB
DRG NO		
24012/1		

Site & location plan