

## PLANNING DRAWING

## COPYRIGHT ©

Details of this drawing are the copyright of TPP Services and must not be reproduced or copied without prior written consent. Any errors or omissions are to be reported to the contractor and Architect immediately. All proposed road and junction alterations subject are to highways engineers detailed design. Removal of any existing tree and landscaped areas subject negotiations with Local Authority Planning dept. and other statutory controls. All drawings to be read in conjunction with structural engineers drawings and all related Architects and consultant drawings and other relevant design information. Where doubt arises, seek clarification




PROPOSED BLOCK PLAN (1:500)

SCALE 1:1250 (METRES)  
0 25 50 75 100 125

SCALE 1:500 (METRES)  
0 10 20 30 40 50

© Crown copyright and database rights 2024 OS 100042766

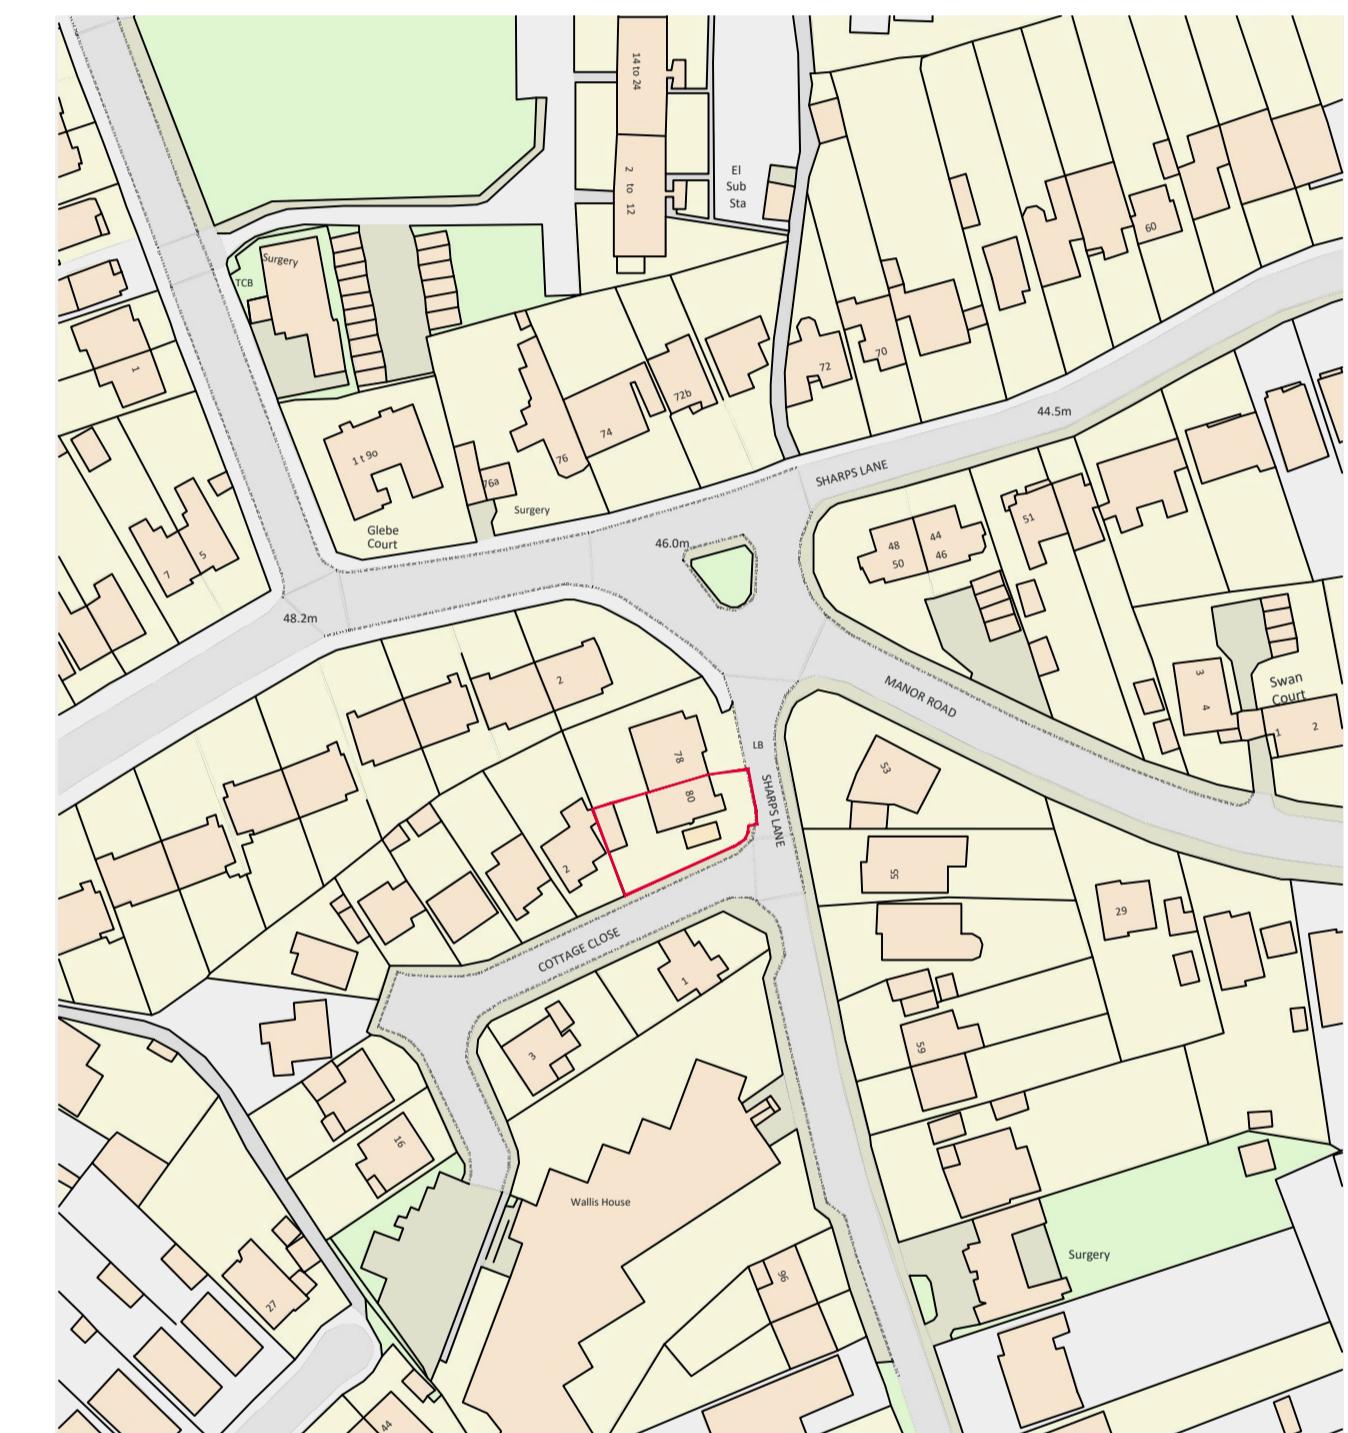


SITE LOCATION PLAN (1:1250)

A1		ORIGINAL PLOT SIZE
Rev.	Description	
Purpose of issue Date		
TP LTD		
Project 80 SHARPS LANE, RUISLIP, HA4 7JF		
Title SITE LOCATION & PROPOSED BLOCK PLANS		
Original Scale N/A	Drawn AS	Checked JSL
Date APR 28		Date APR 28
Drawing Number TPP20240405-01		Rev A


# PLANNING DRAWING

## COPYRIGHT ©

Details of this drawing are the copyright of TPP Services and must not be reproduced or copied without prior written consent. Any errors or omissions are to be reported to the contractor and Architect immediately. All proposed road and junction alterations subject to highways engineers detailed design. Removal of any existing tree and landscaped areas subject negotiations with Local Authority Planning dept. and other statutory controls. All drawings to be read in conjunction with structural engineers drawings and all related Architects and consultant drawings and other relevant design information. Where doubt arises, seek clarification

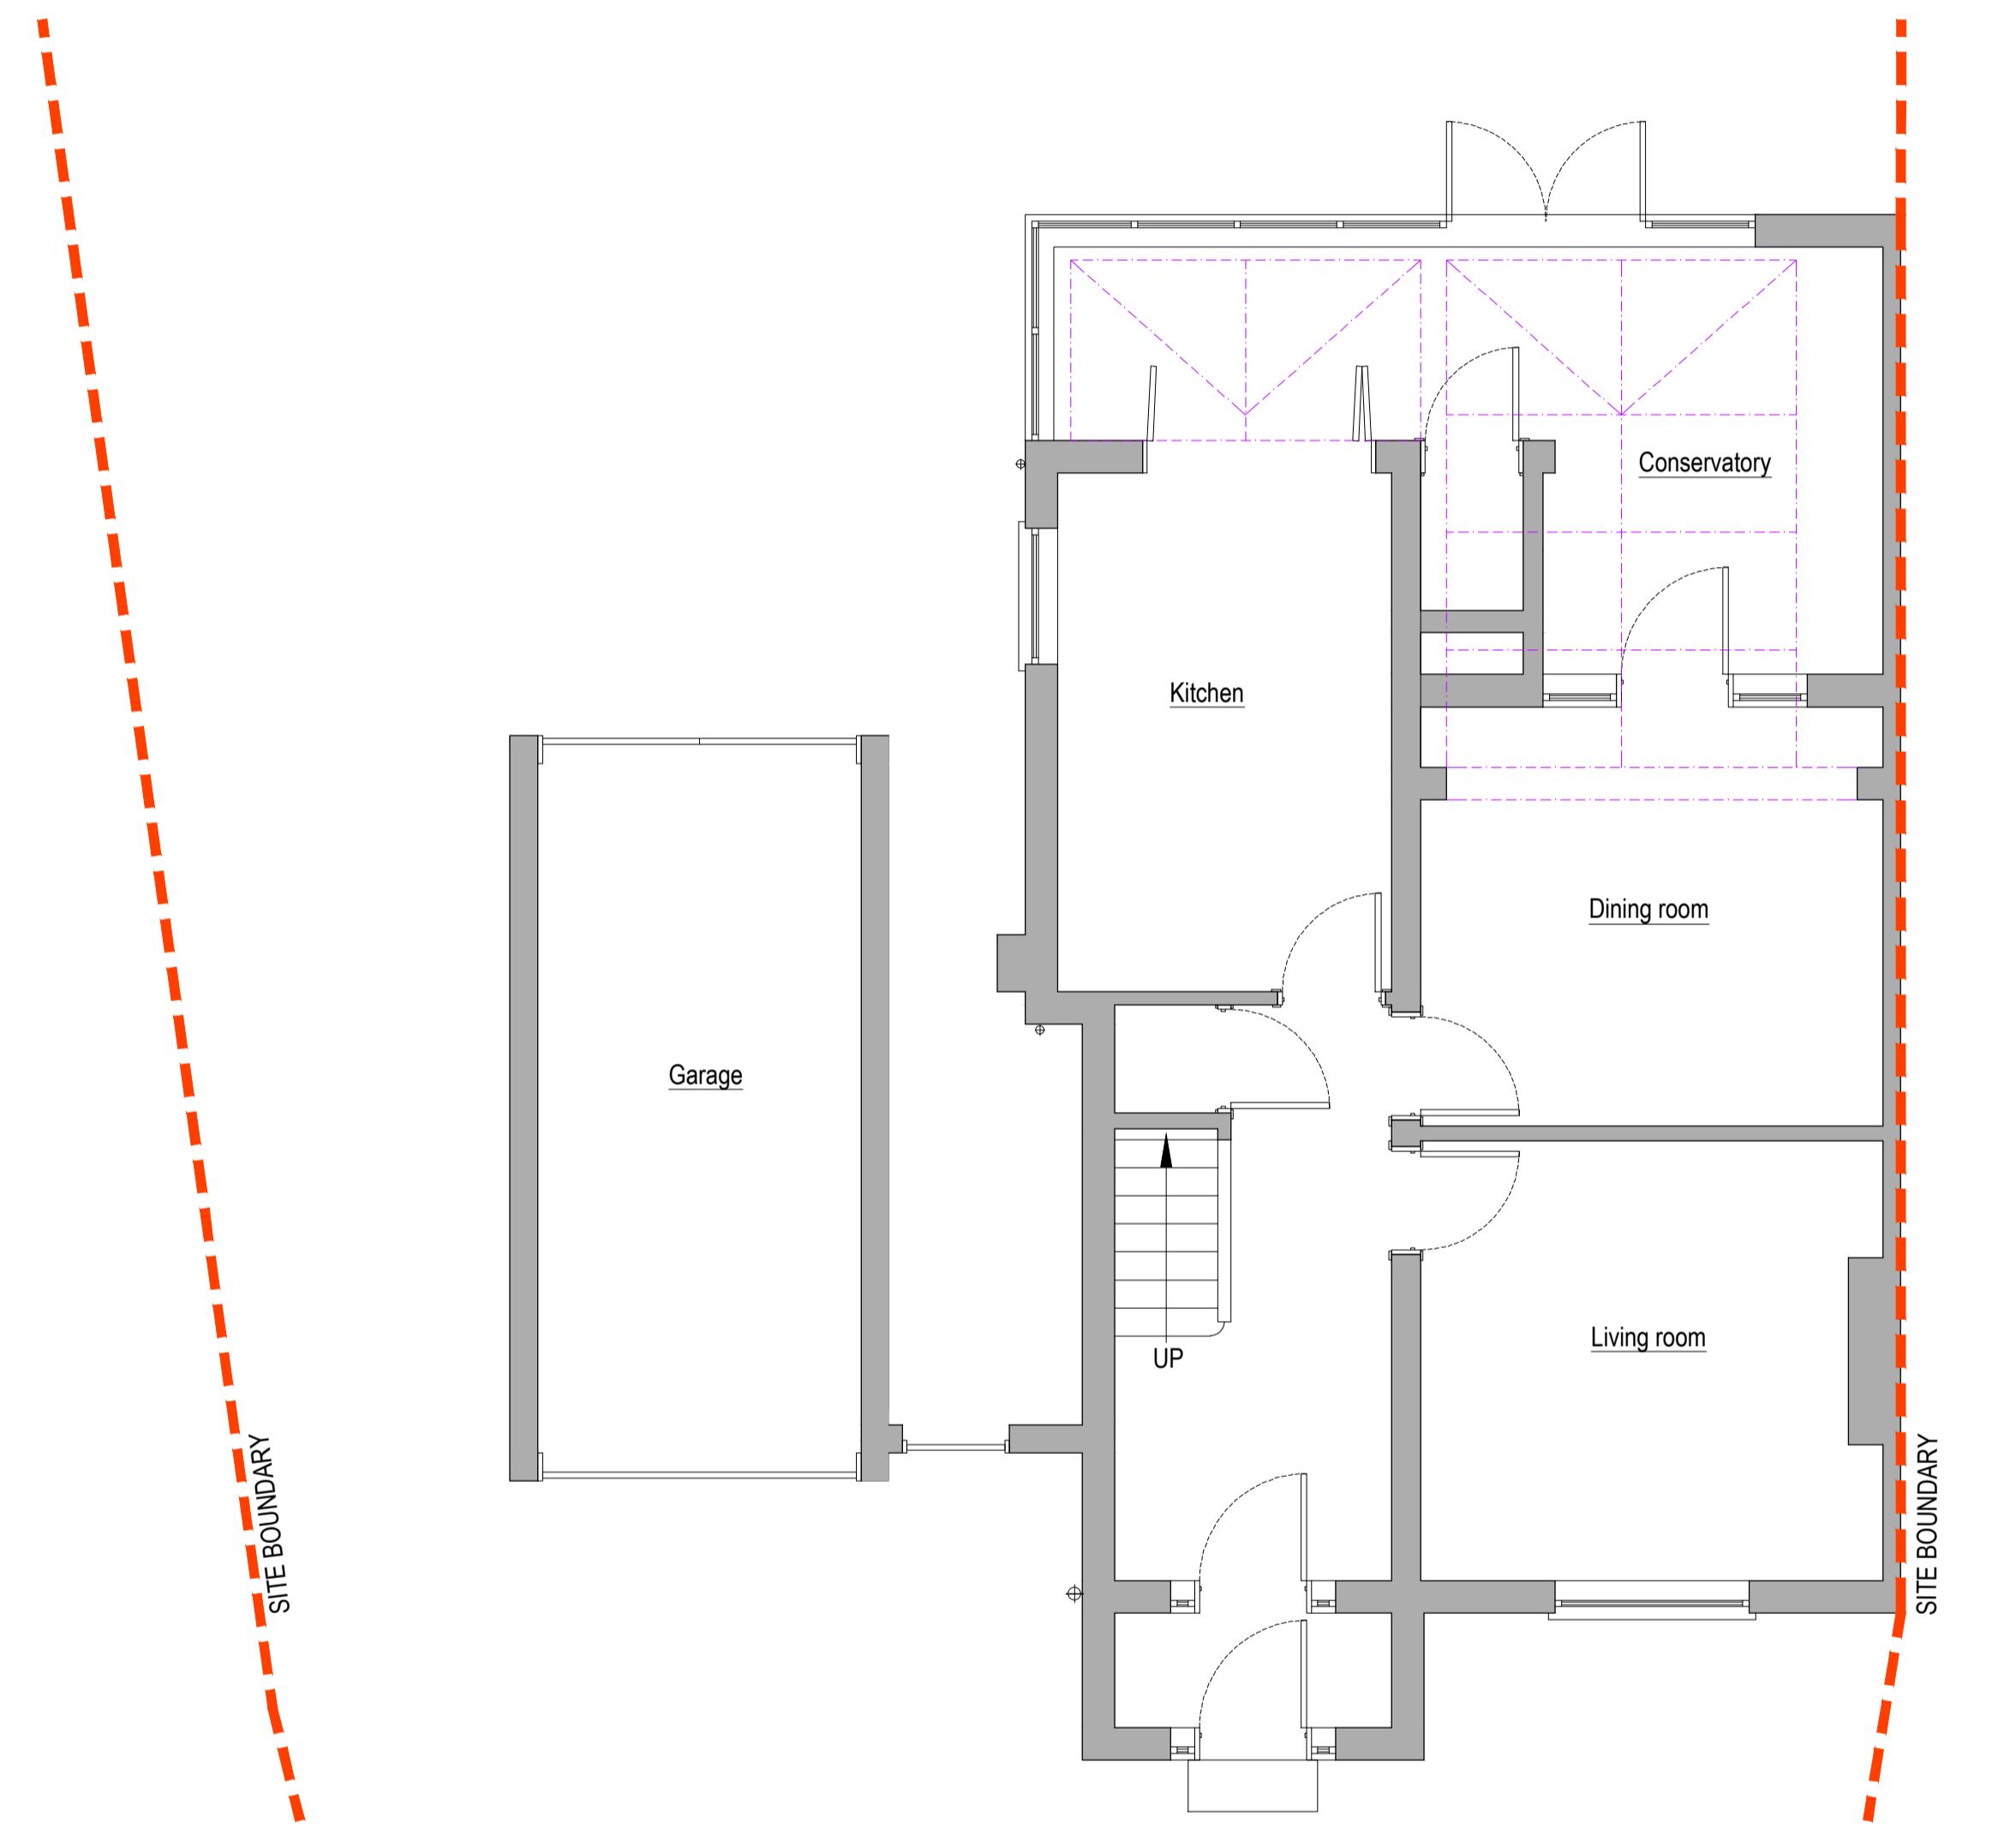

## **EXISTING GROUND FLOOR LAYOUT (1:50)**

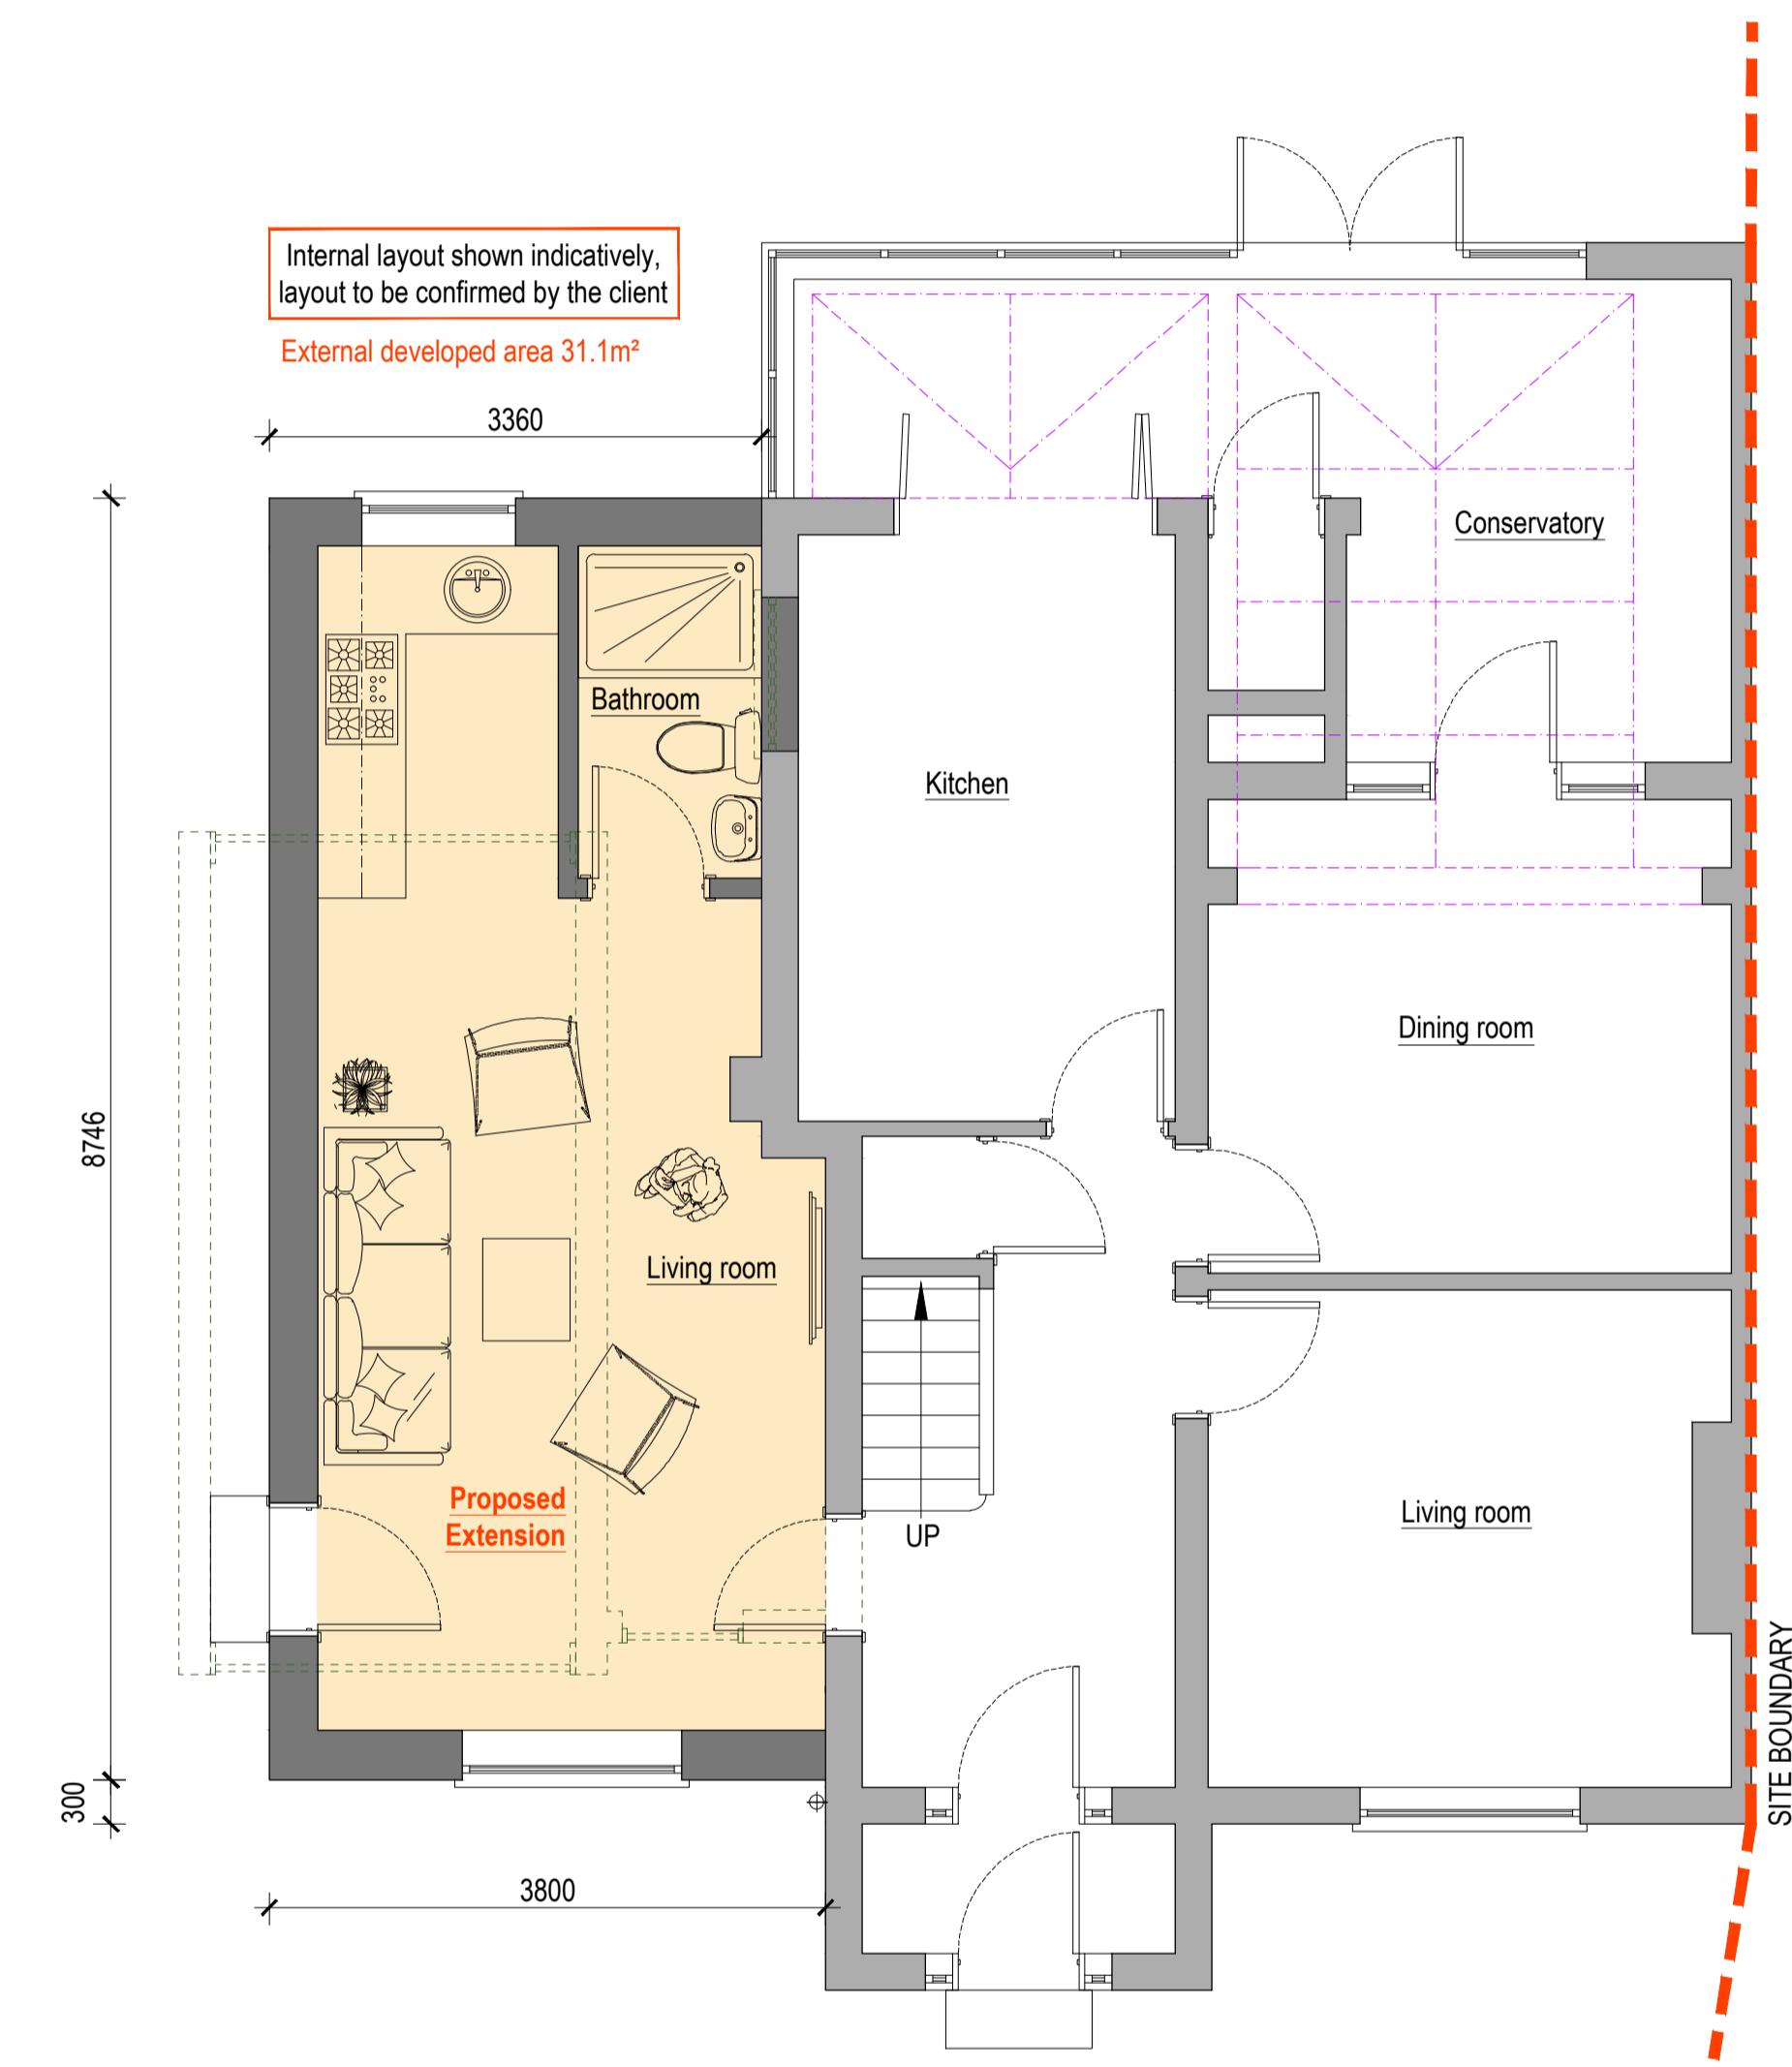

## **PROPOSED GROUND FLOOR LAYOUT (1:50)**



ev.	Description	
Date	Purpose of issue	



project			
<p><b>80 SHARPS LANE, RUISLIP, HA4 7JF</b></p>			
title			
<p><b>EXISTING &amp; PROPOSED GROUND FLOOR LAYOUTS,</b></p>			
Original Scale  <b>N/A</b>	Drawn	Checked	
	AS	JSL	
	Date	Date	
	APR 18	APR 18	
Drawing Number			Rev
<b>TPP20240405-02</b>			<b>A</b>


# PLANNING DRAWING

## COPYRIGHT ©

Details of this drawing are the copyright of TPP Services and must not be reproduced or copied without prior written consent. Any errors or omissions are to be reported to the contractor and Architect immediately. All proposed road and junction alterations subject are to highways engineers detailed design. Removal of any existing tree and landscaped areas subject negotiations with Local Authority Planning dept. and other statutory controls. All drawings to be read in conjunction with structural engineers drawings and all related Architects and consultant drawings and other relevant design information. Where doubt arises, seek clarification



## **EXISTING FRONT ELEVATION (1:50)**

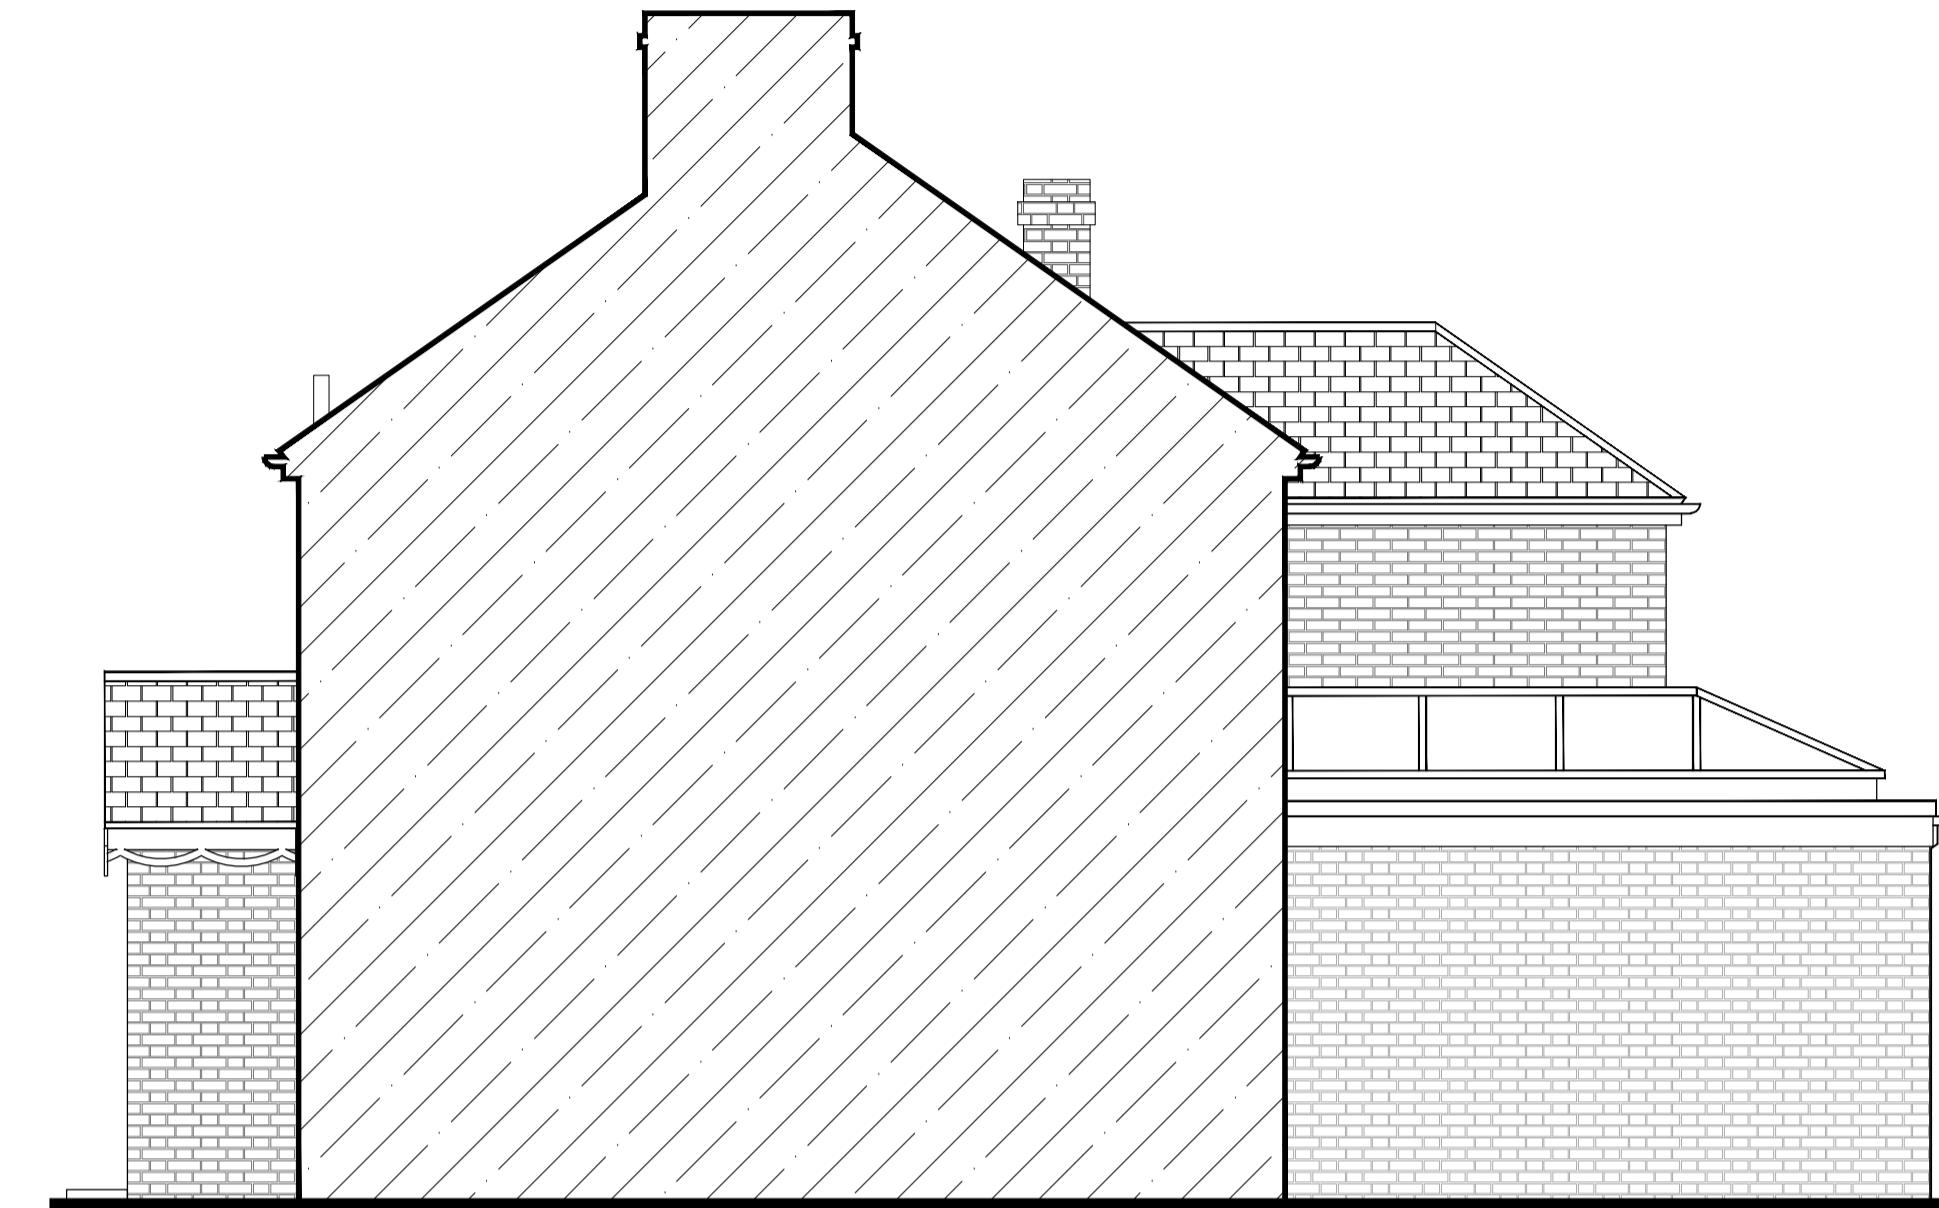

## **EXISTING SIDE ELEVATION (1:50)**



## **EXISTING REAR ELEVATION (1:50)**



## **EXISTING SIDE ELEVATION (1:50)**

**A1**  
ORIGINAL  
PICTURE SIZE


# PLANNING DRAWING

COPYRIGHT ©

Details of this drawing are the copyright of TPP Services and must not be reproduced or copied without prior written consent. Any errors or omissions are to be reported to the contractor and Architect immediately. All proposed road and junction alterations subject are to highways engineers detailed design. Removal of any existing tree and landscaped areas subject negotiations with Local Authority Planning dept. and other statutory controls. All drawings to be read in conjunction with structural engineers drawings and all related Architects and consultant drawings and other relevant design information. Where doubt arises, seek clarification



## PROPOSED FRONT ELEVATION (1:50)

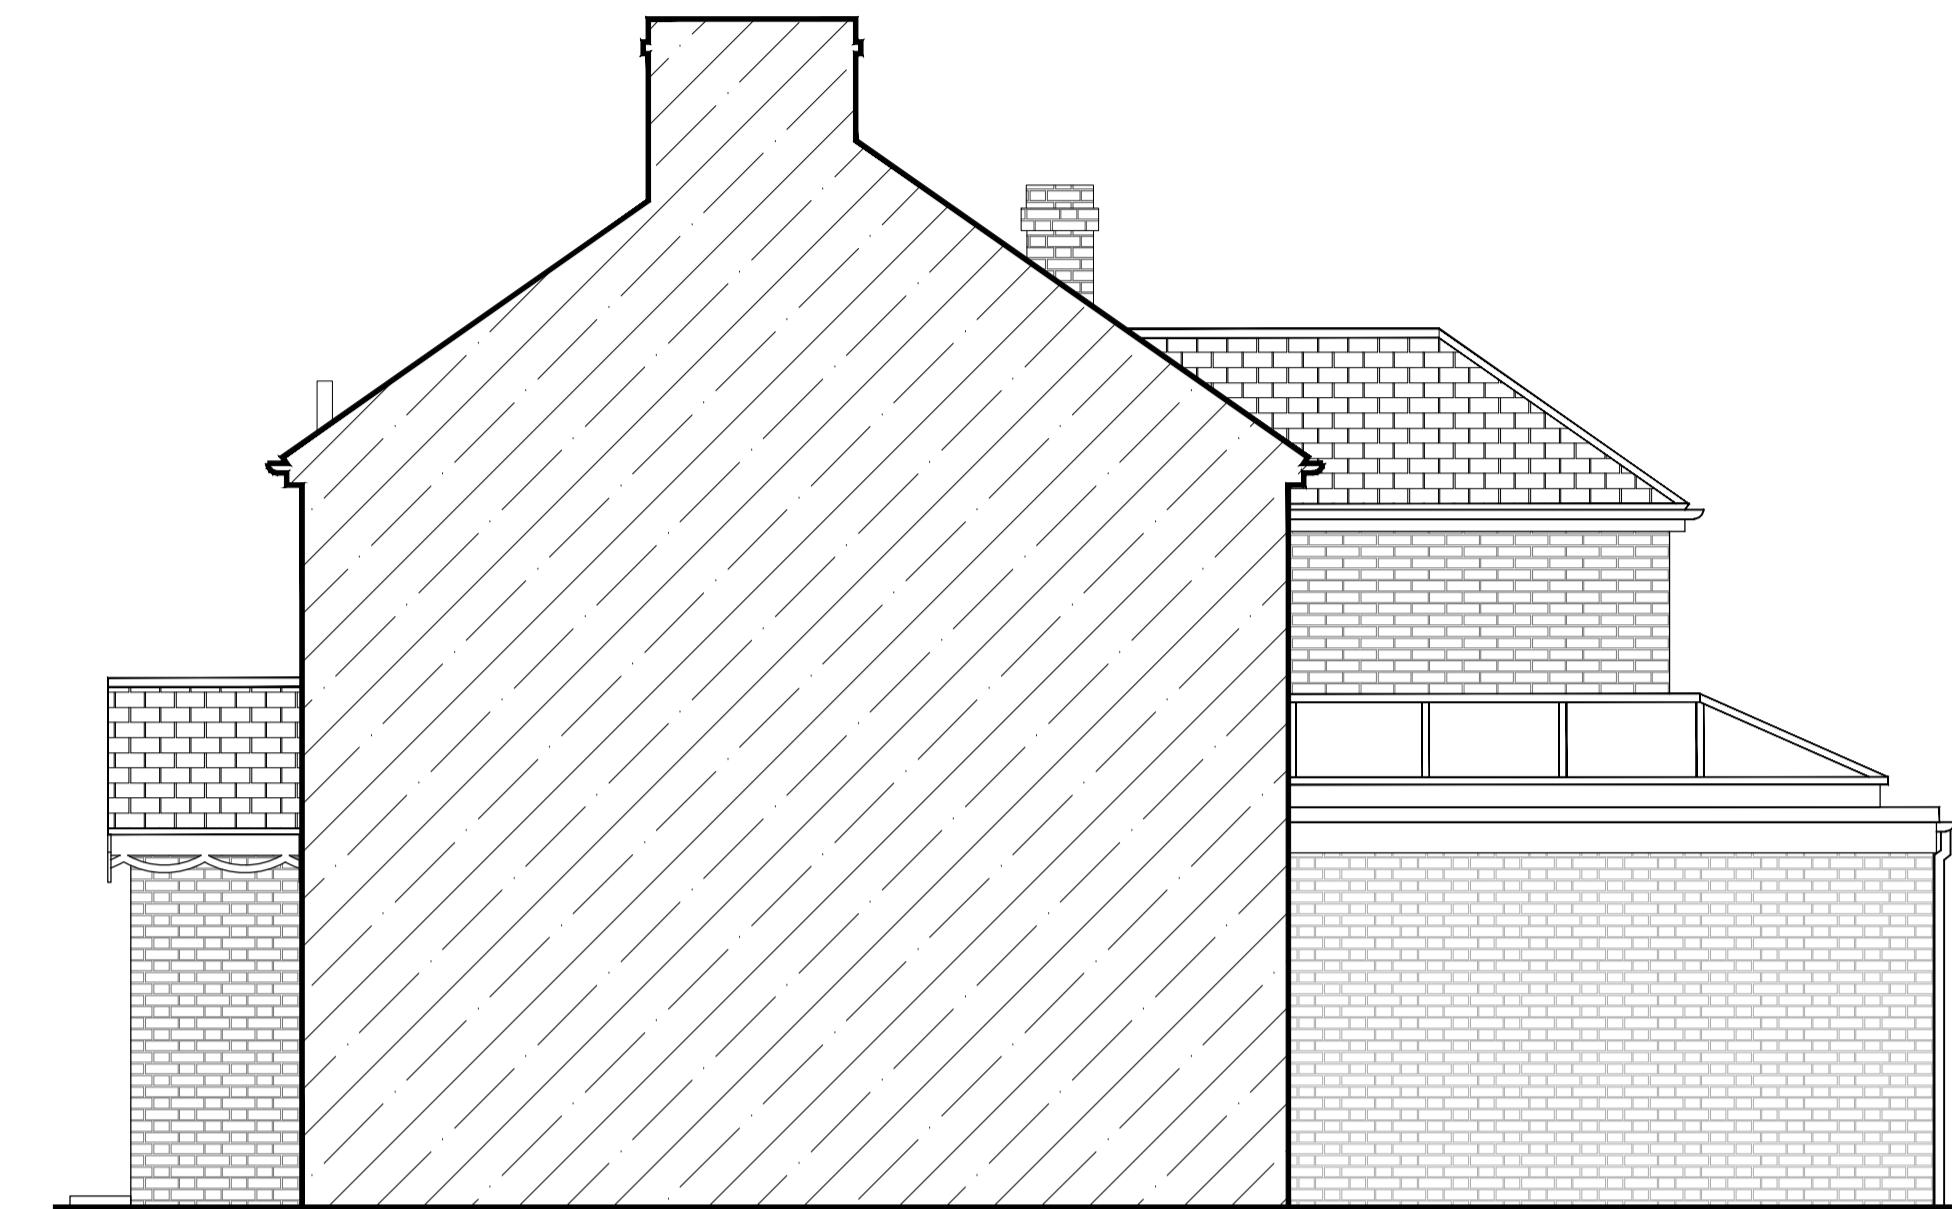

## PROPOSED SIDE ELEVATION (1:50)



## PROPOSED REAR ELEVATION (1:50)



## PROPOSED SIDE ELEVATION (1:50)

A scale bar representing 1:50 scale in metres. It features a black horizontal line with a grid pattern. Numerical labels '0', '1', '2', '3', '4', and '5' are positioned above the line at regular intervals. The line is approximately 500 pixels long, corresponding to the 5 units marked.

**A1**  
ORIGINAL  
PILOT SIZE