





SCALE - 1 : 100.

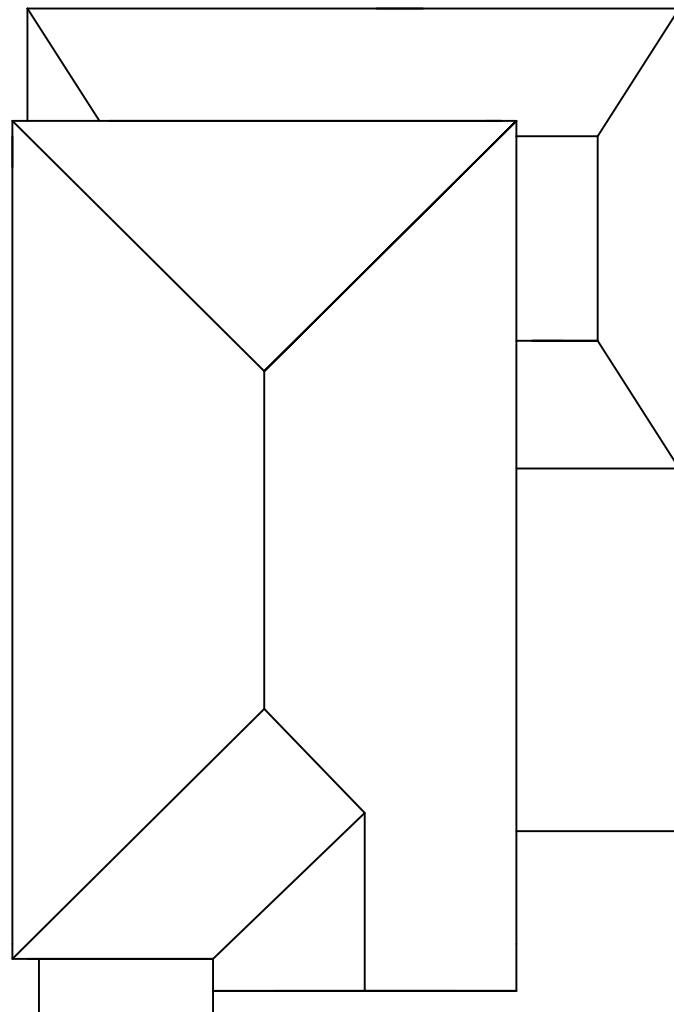

EXISTING ROOF PLAN

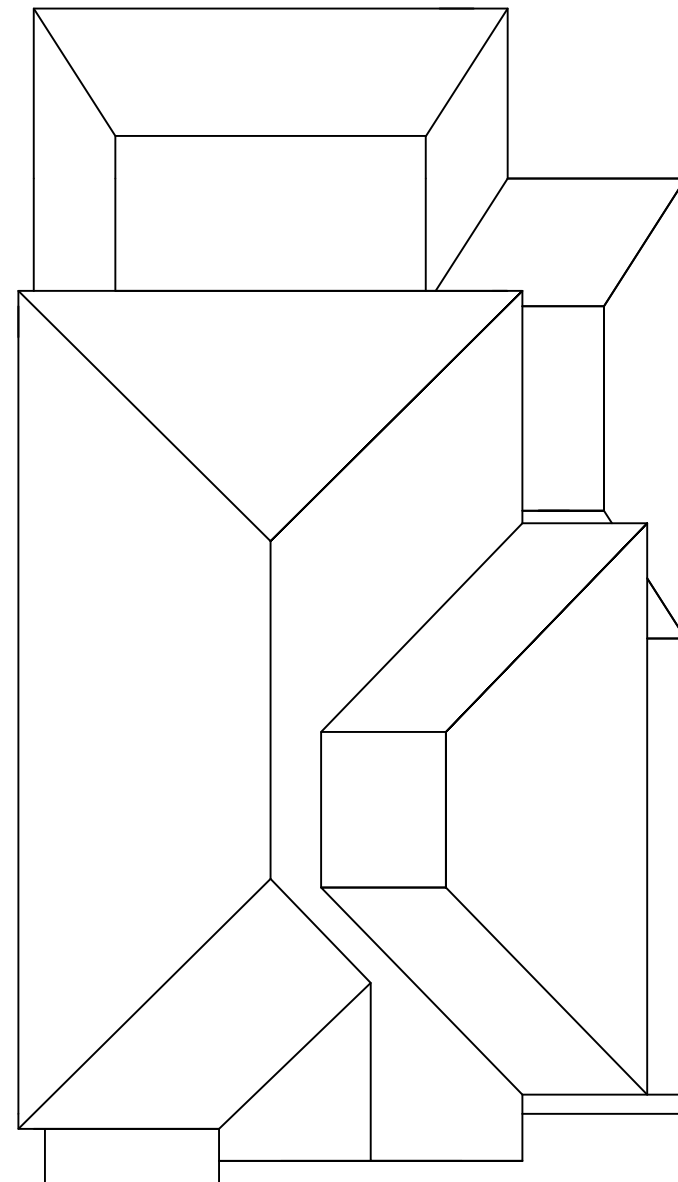

PROPOSED ROOF PLAN

M C S DESIGN Architectural Services Millennium Creative Services Design 53 Westmead, Windsor, SL4 3NN	mob: 07989319224 tel: 01753 869117 fax: 01753 869117 www.mcsdesignservices.co.uk email: info@mcsdesignservices.co.uk	client MR. SAFAA ALBAHDL	site 20 GREENACRES AVENUE, ICKENHAM, UB10 8HQ	project 1ST FLOOR SIDE AND PART REAR EXTENSIONS & GARAGE CONVERSION	title EXISTING AND PROPOSED ROOF PLANS	status: HOUSEHOLDER APPLICATION	scale 1:100 @ A3	drawn Kaleem Janjua B.Arch.
						drawing number: ALBAHDL/PLAN/005	date 11th April 2025	revision ALBAHDL/PLAN/005/REV-A