






SCALE - 1 : 100.

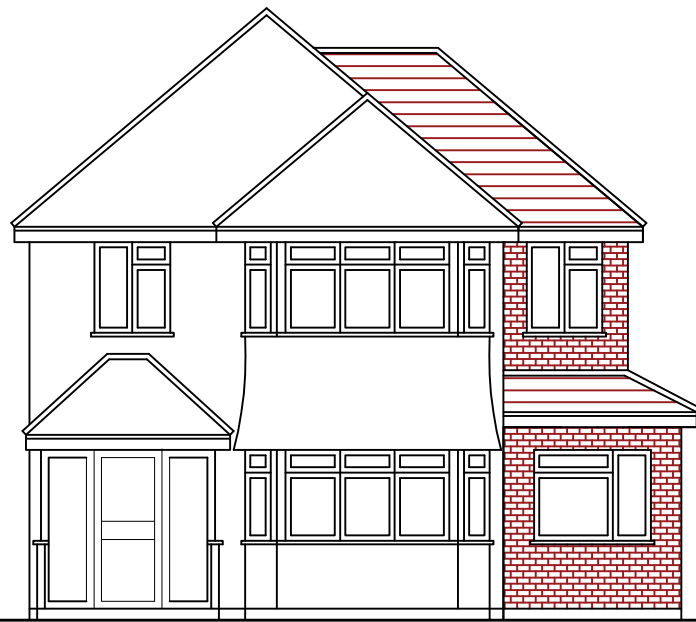


PROPOSED FRONT ELEVATION

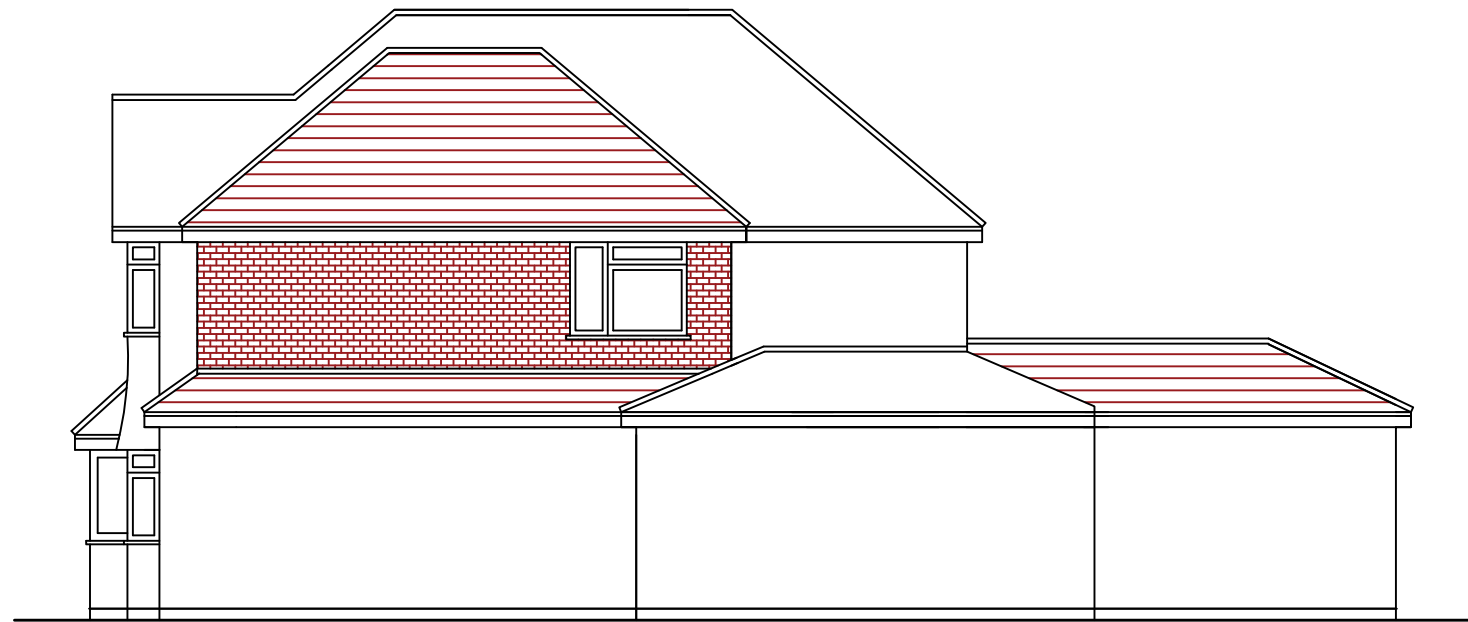

PROPOSED SIDE ELEVATION 2

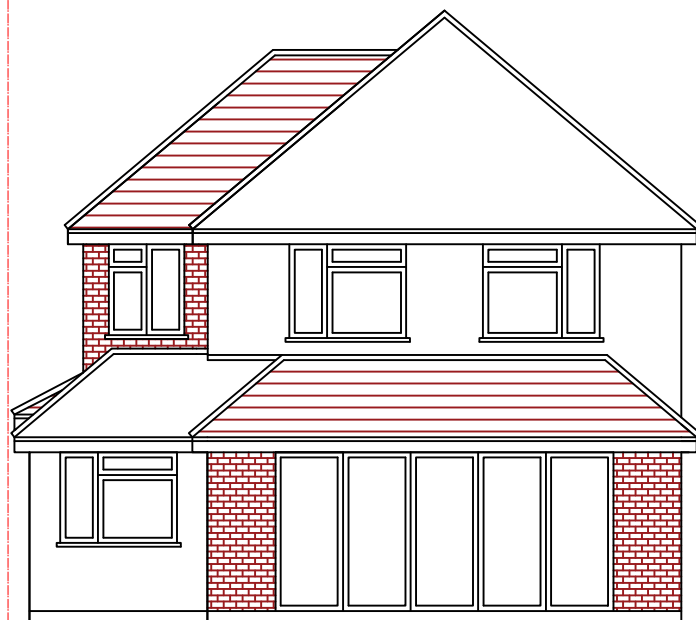

PROPOSED REAR ELEVATION

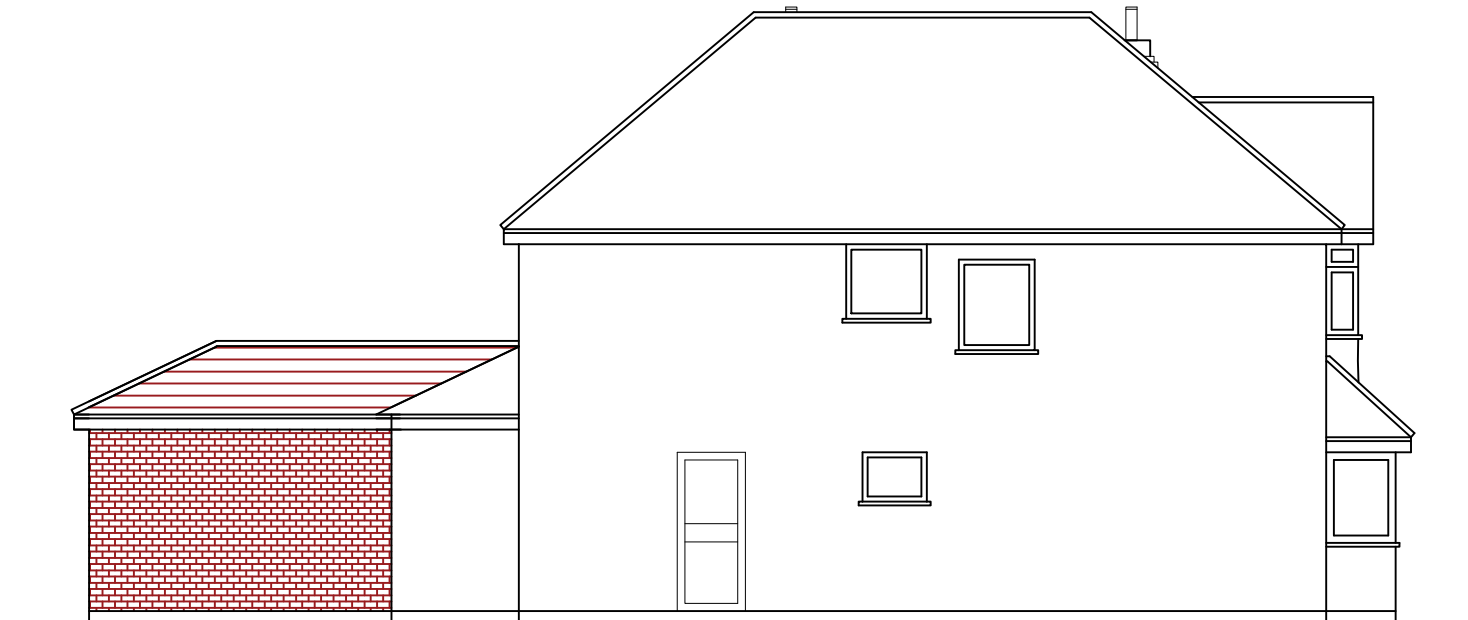

PROPOSED SIDE ELEVATION 1

M C S DESIGN Architectural Services Millennium Creative Services Design 53 Westmead, Windsor, SL4 3NN mob: 07989319224 tel: 01753 869117 fax: 01753 869117 www.mcsdesignservices.co.uk email: info@mcsdesignservices.co.uk	client MR. SAFAA ALBAHDL	site 20 GREENACRES AVENUE, ICKENHAM, UB10 8HQ	project 1ST FLOOR SIDE AND PART REAR EXTENSIONS & GARAGE CONVERSION	title PROPOSED ELEVATIONS	status HOUSEHOLDER APPLICATION	scale 1:100 @ A3	drawn Kaleem Janjua B.Arch.
					drawing number ALBAHDL/PLAN/002	date 29th January 2025	revision