

| ISSUE | DATE | ISSUE NOTE | BY |
|-------|------|------------|----|
|-------|------|------------|----|

| REVISION | DATE | REVISION NOTE | BY |
|----------|------|---------------|----|
|----------|------|---------------|----|

NOTES

PROJECT  
SINGLE STOREY REAR EXTENSION

ADDRESS  
3 FARMLANDS, PINNER, HA5 2LW

CLIENT

DRAWING  
SITE LOCATION PLAN



23 Haslemere Avenue, Barnet, EN4 8EY T:07779315051 E: info@ka-designs.co.uk

|           |             |            |
|-----------|-------------|------------|
| PROJECT # | F03/2022/PP | DWG STATUS |
|-----------|-------------|------------|

|          |            |
|----------|------------|
| DWG DATE | 03/08/2022 |
|----------|------------|



|           |       |          |
|-----------|-------|----------|
| PLOT DATE | DWG # | REVISION |
|-----------|-------|----------|

|                     |        |                |
|---------------------|--------|----------------|
| ORIGINAL SHEET SIZE | ISO A3 | F01/2022/PP/01 |
|---------------------|--------|----------------|

|       |        |
|-------|--------|
| SCALE | 1:1250 |
|-------|--------|

|       |    |      |
|-------|----|------|
| DRAWN | GA | CHKD |
|-------|----|------|



 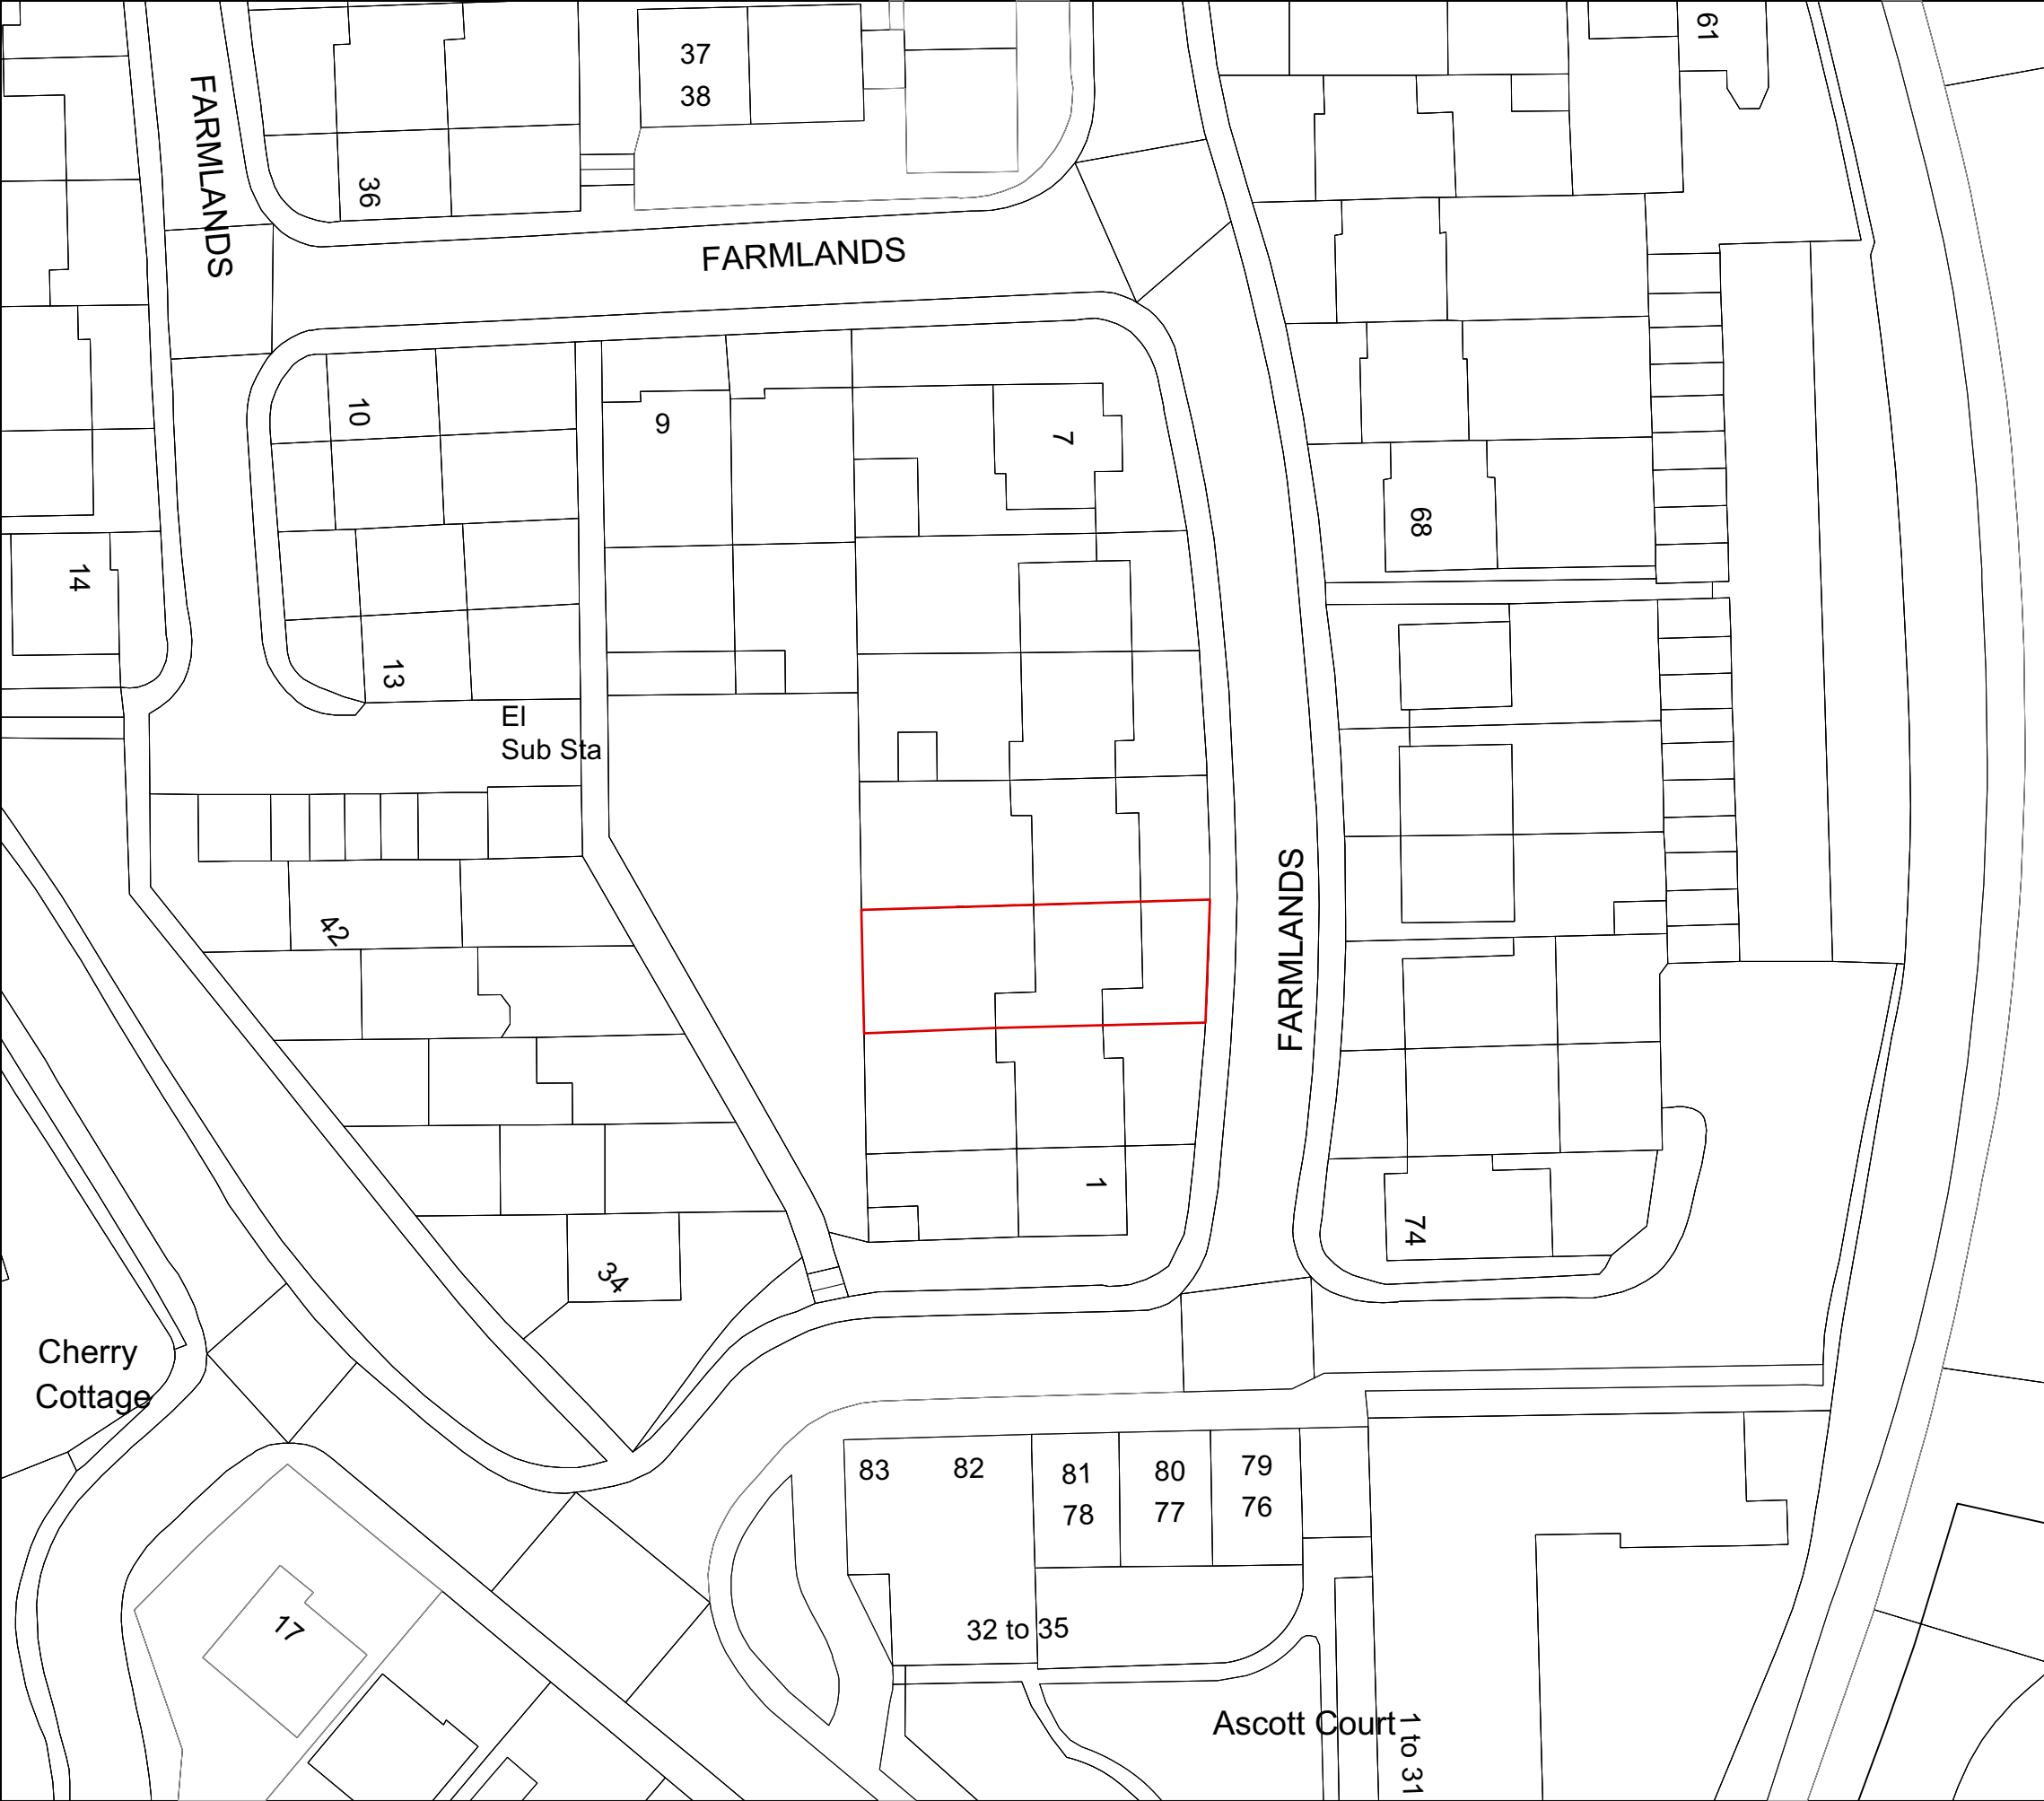

| ISSUE | DATE | ISSUE NOTE | BY |
|-------|------|------------|----|
|-------|------|------------|----|

| REVISION | DATE | REVISION NOTE | BY |
|----------|------|---------------|----|
|----------|------|---------------|----|

NOTES

PROJECT  
SINGLE STOREY REAR EXTENSION

ADDRESS  
3 FARMLANDS, PINNER, HA5 2LW

CLIENT

DRAWING  
BLOCK PLAN



23 Haslemere Avenue, Barnet, EN4 8EY T:07779315051 E: info@ka-designs.co.uk

|           |             |            |
|-----------|-------------|------------|
| PROJECT # | F03/2022/PP | DWG STATUS |
|-----------|-------------|------------|

|          |            |
|----------|------------|
| DWG DATE | 03/08/2022 |
|----------|------------|

|           |       |          |
|-----------|-------|----------|
| PLOT DATE | DWG # | REVISION |
|-----------|-------|----------|

|                     |        |                |
|---------------------|--------|----------------|
| ORIGINAL SHEET SIZE | ISO A3 | F01/2022/PP/02 |
|---------------------|--------|----------------|



|       |       |
|-------|-------|
| SCALE | 1:500 |
|-------|-------|

|       |      |
|-------|------|
| DRAWN | CHKD |
|-------|------|

ReRequestAPlan  
Map number: TQRQM22278091901520

Title: 3 Farmlands HA5 2LW  
Map Produced for: KA DESIGNS  
© Crown copyright and database rights 2022 OS 100042766  
Project ID:  
Date of Purchase: 05-10-2022  
4 Years subscription from 05-10-2022 for 1 workstation.



 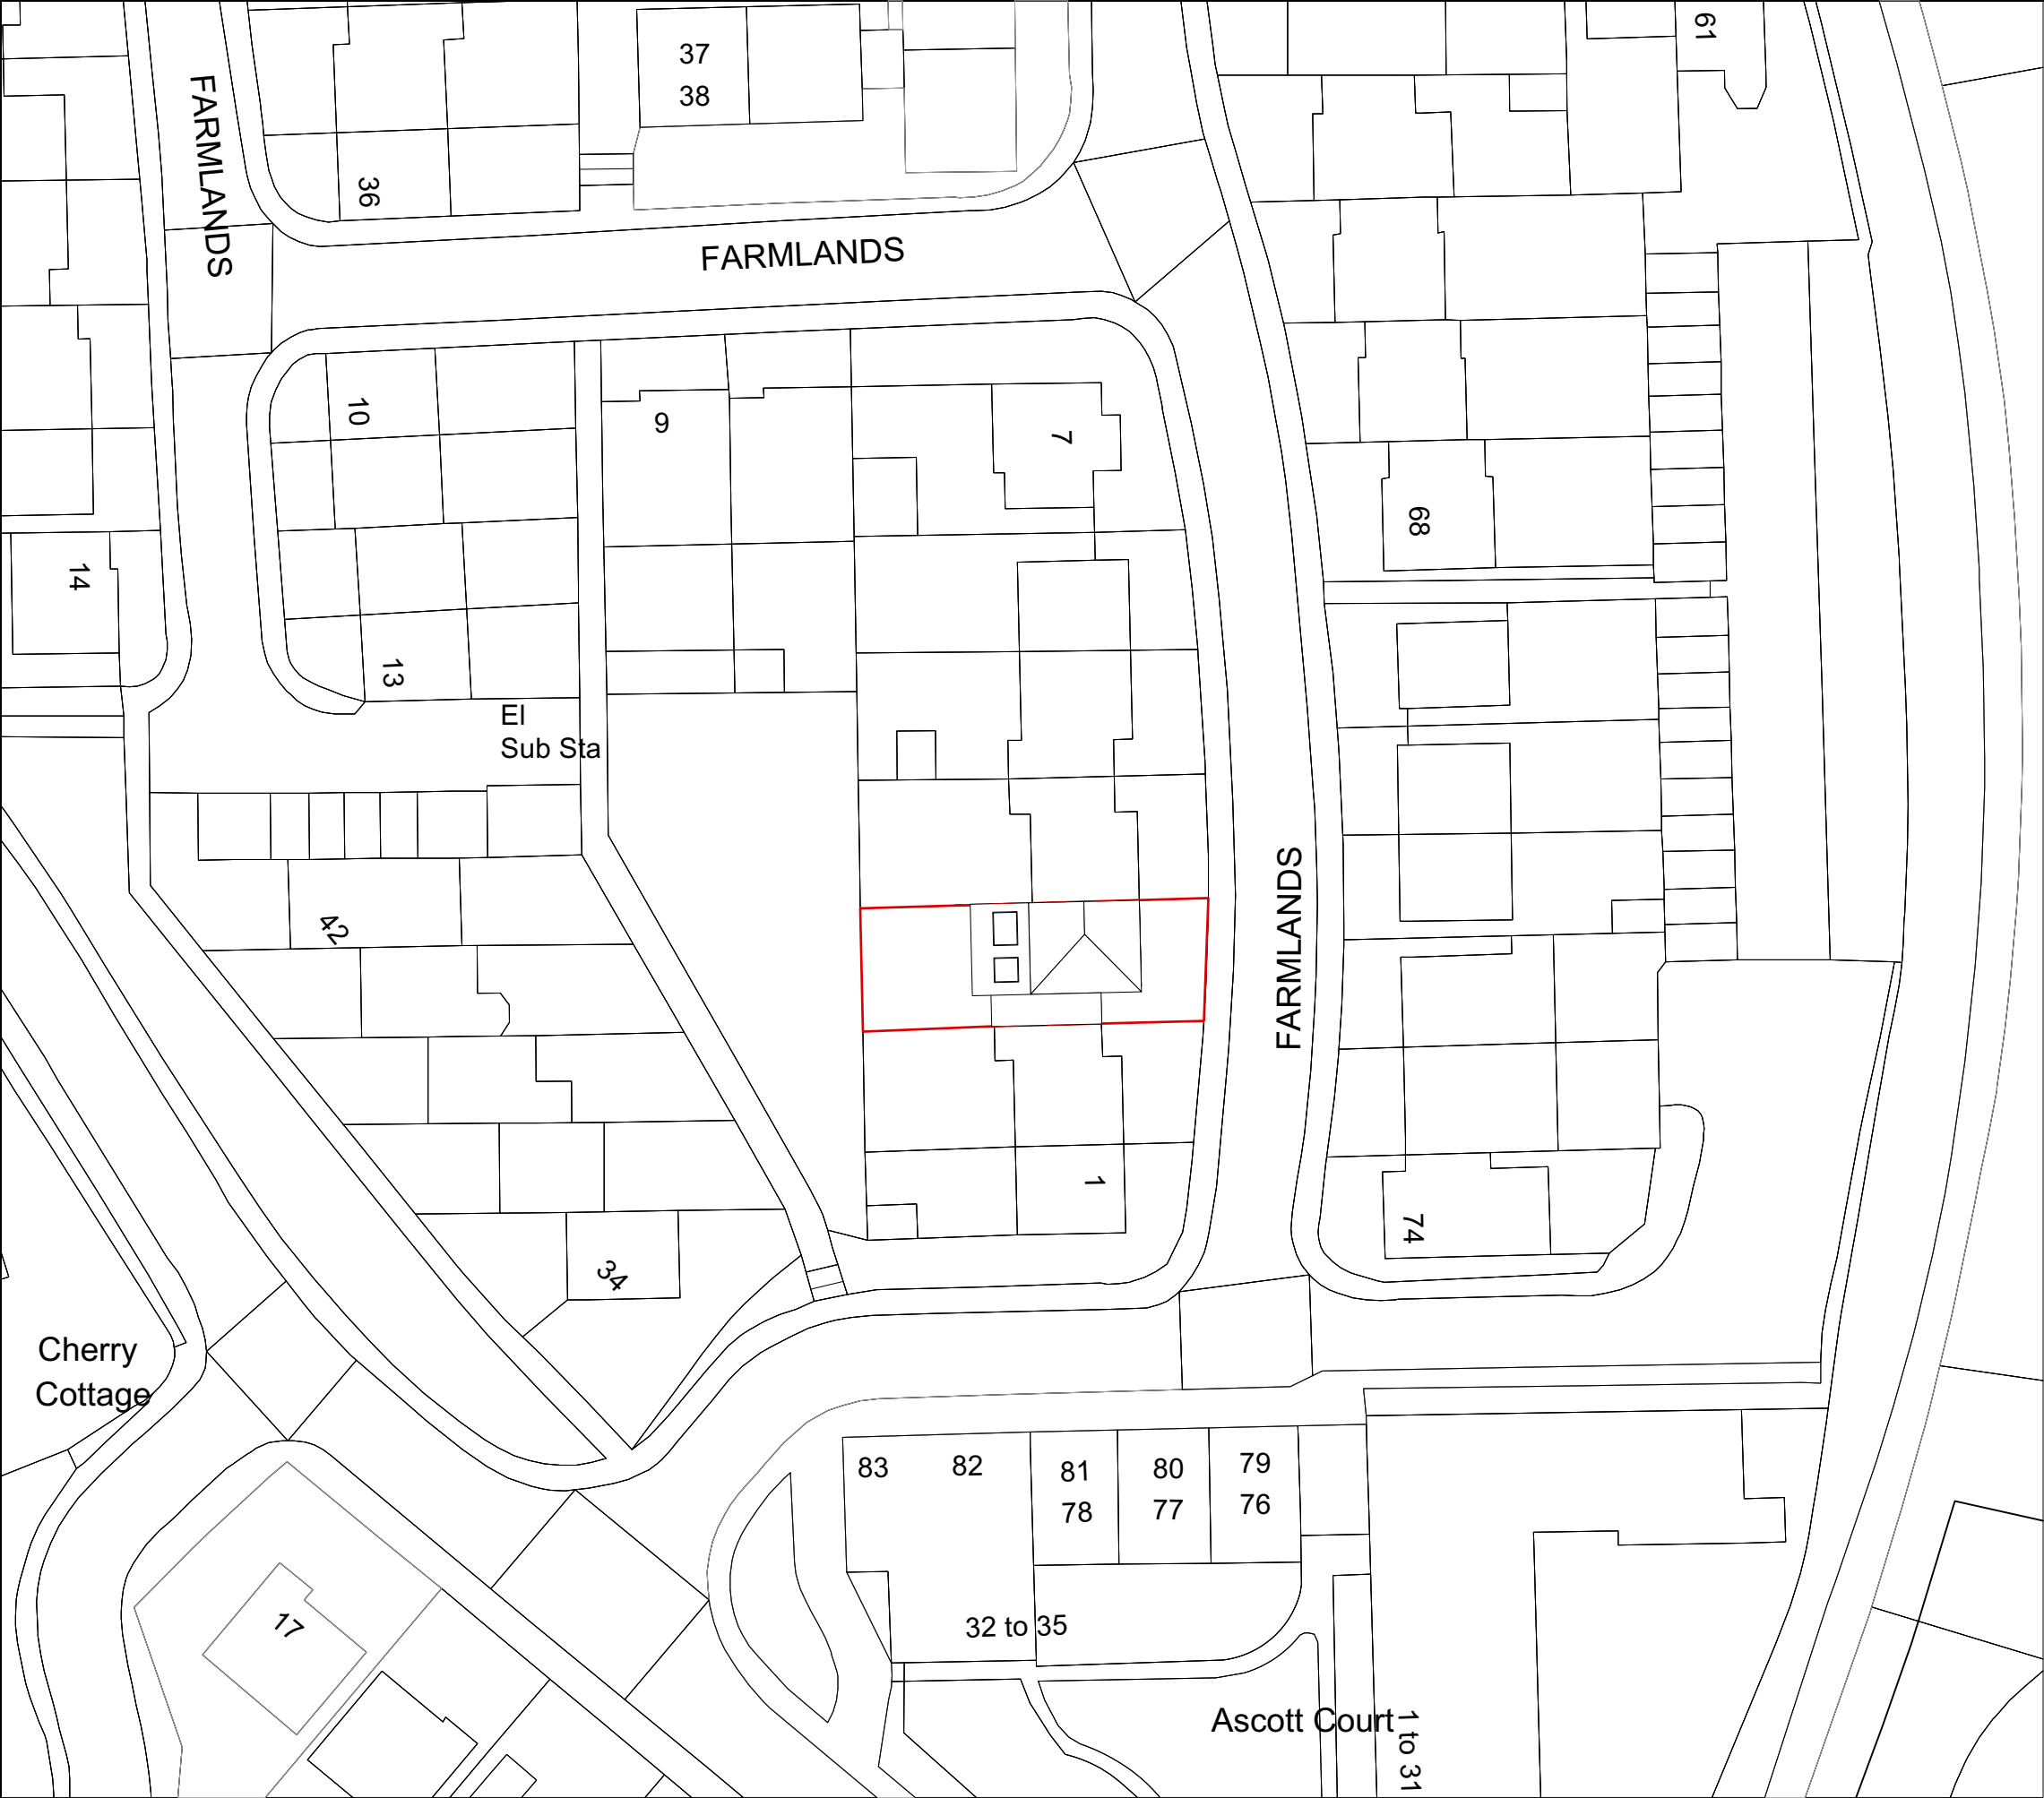

| ISSUE | DATE | ISSUE NOTE | BY |
|-------|------|------------|----|
|-------|------|------------|----|

| REVISION | DATE | REVISION NOTE | BY |
|----------|------|---------------|----|
|----------|------|---------------|----|

NOTES

PROJECT  
SINGLE STOREY REAR EXTENSION

ADDRESS  
3 FARMLANDS, PINNER, HA5 2LW

CLIENT

DRAWING  
PROPOSED BLOCK PLAN



23 Haslemere Avenue, Barnet, EN4 8EY T:07779315051 E: info@ka-designs.co.uk

|           |             |            |
|-----------|-------------|------------|
| PROJECT # | F03/2022/PP | DWG STATUS |
|-----------|-------------|------------|

|          |            |
|----------|------------|
| DWG DATE | 03/08/2022 |
|----------|------------|

|           |       |          |
|-----------|-------|----------|
| PLOT DATE | DWG # | REVISION |
|-----------|-------|----------|

|                     |        |                 |
|---------------------|--------|-----------------|
| ORIGINAL SHEET SIZE | ISO A3 | F01/2022/PP/02A |
|---------------------|--------|-----------------|


|       |       |
|-------|-------|
| SCALE | 1:500 |
|-------|-------|

|       |      |
|-------|------|
| DRAWN | CHKD |
|-------|------|


ReRequestAPlan  
Map number: TQRQM22278091901520

Title: 3 Farmlands HA5 2LW  
Map Produced for: KA DESIGNS  
© Crown copyright and database rights 2022 OS 100042766  
Project ID:  
Date of Purchase: 05-10-2022  
4 Years subscription from 05-10-2022 for 1 workstation.




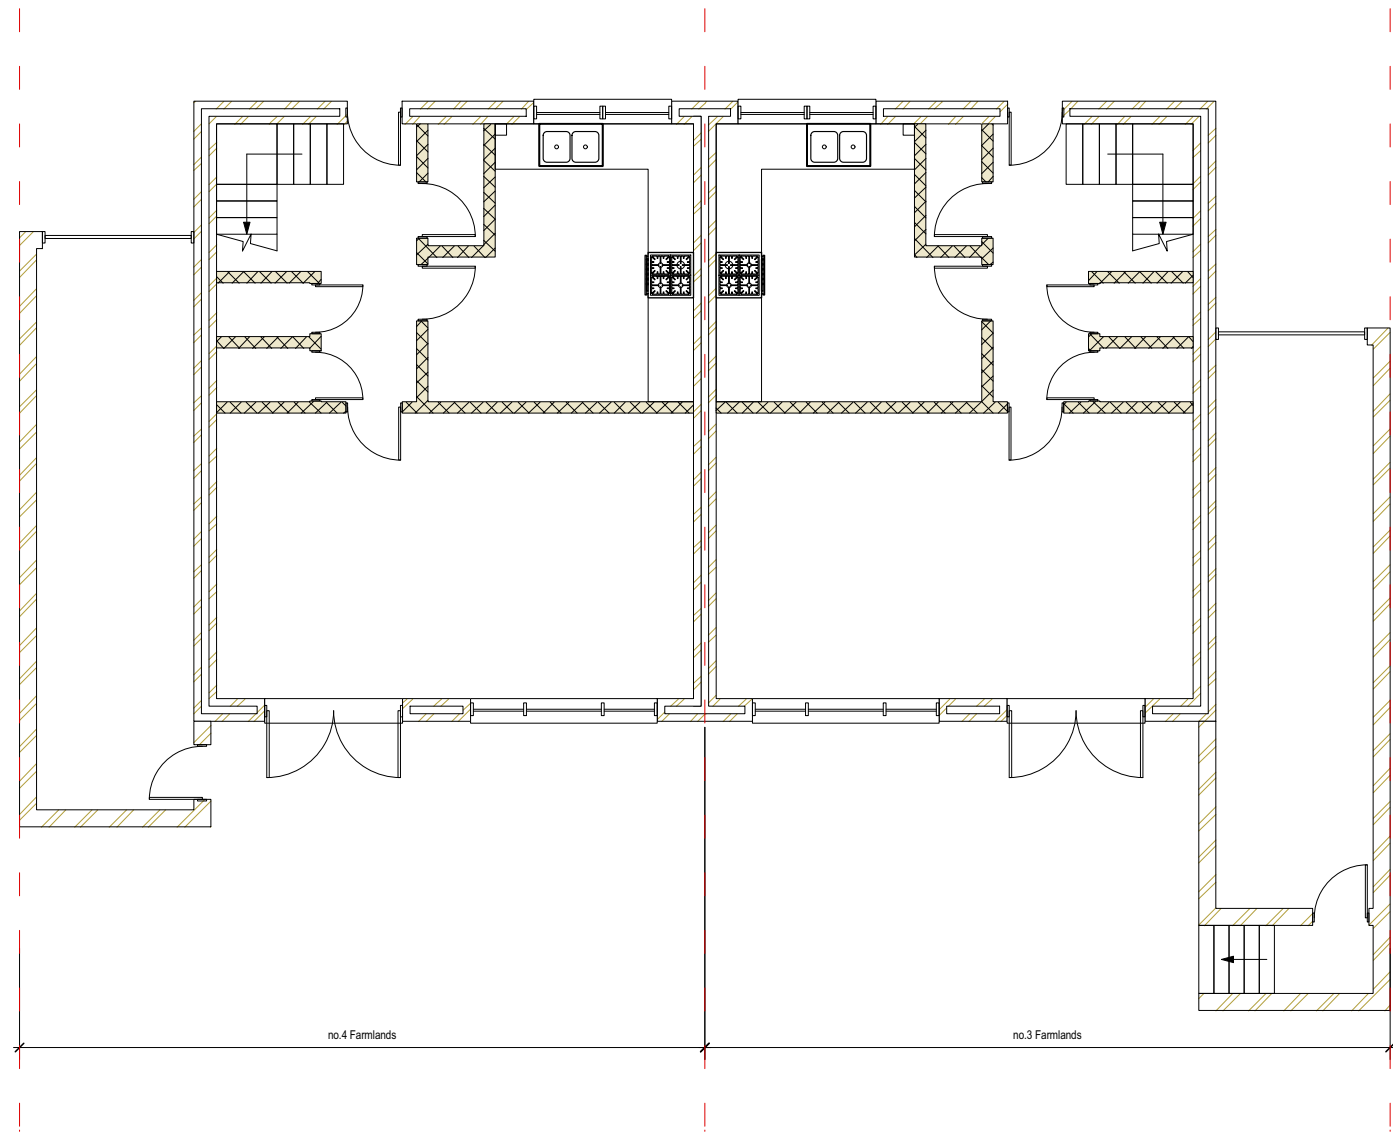


1 EXISTING GROUND FLOOR PLAN  
Scale: 1:100

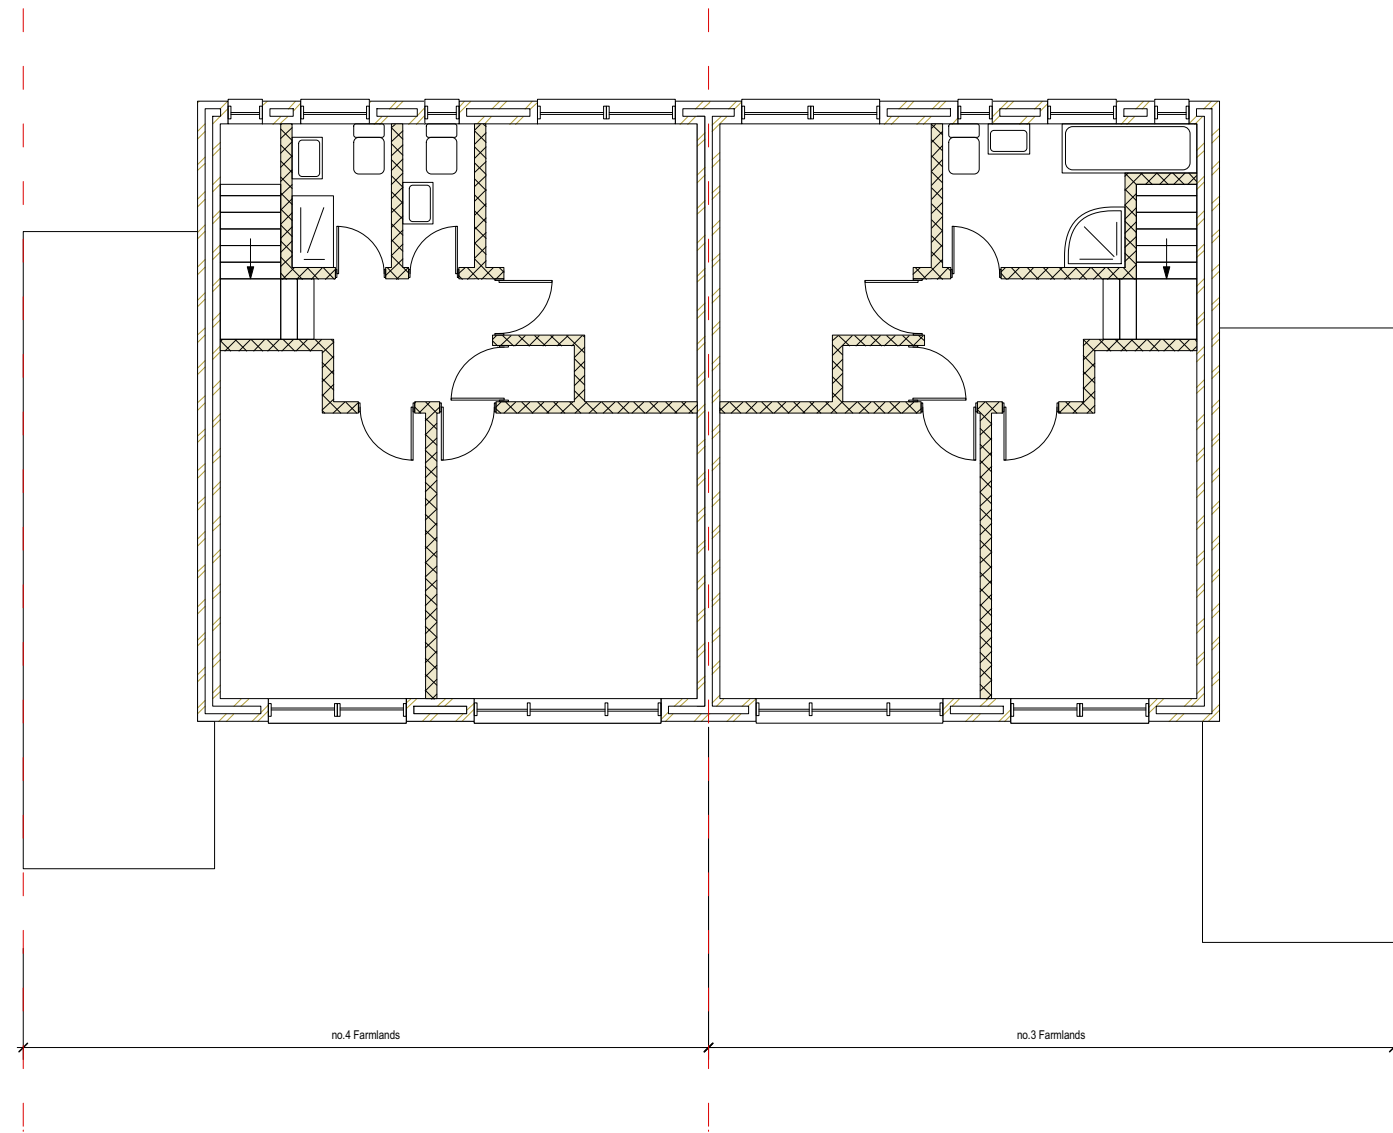


2 EXISTING FIRST FLOOR PLAN  
Scale: 1:100

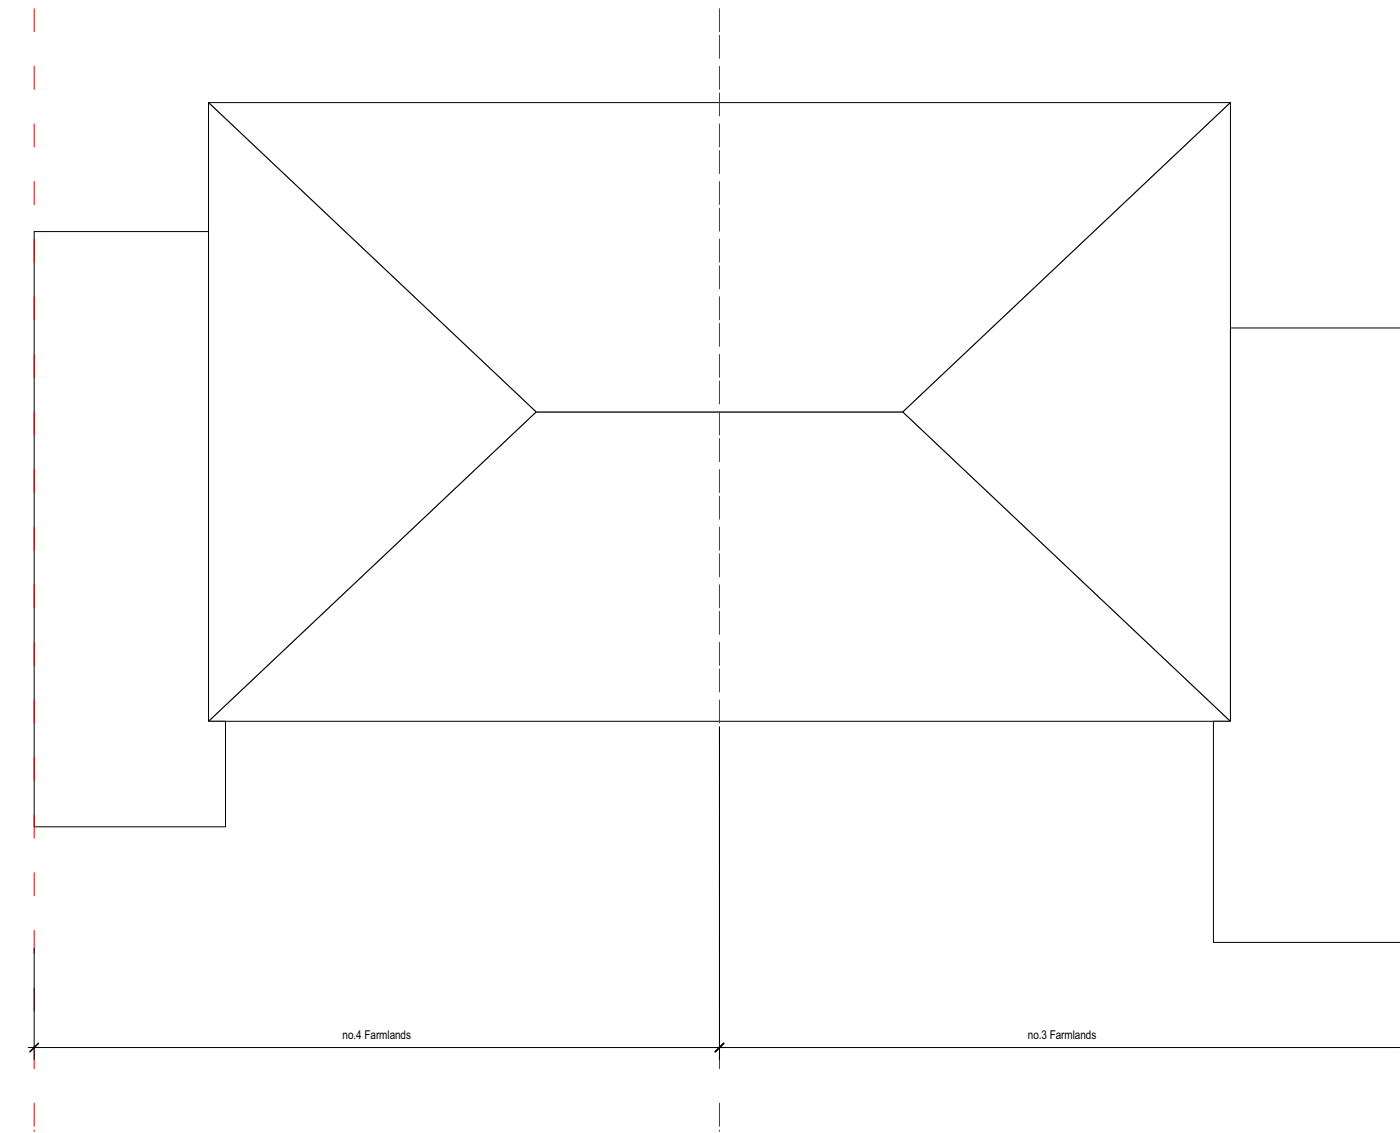


3 EXISTING ROOF PLAN  
Scale: 1:100

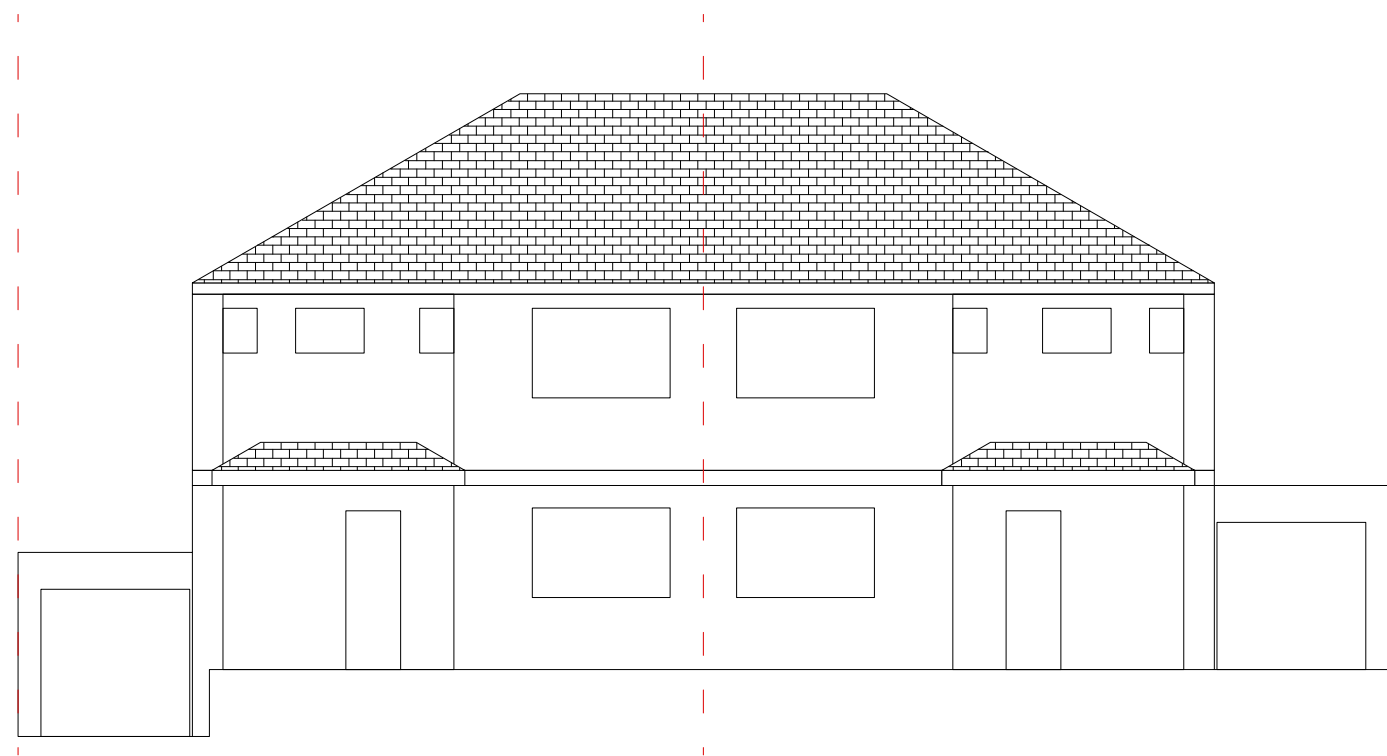


4 EXISTING FRONT ELEVATION  
Scale: 1:100

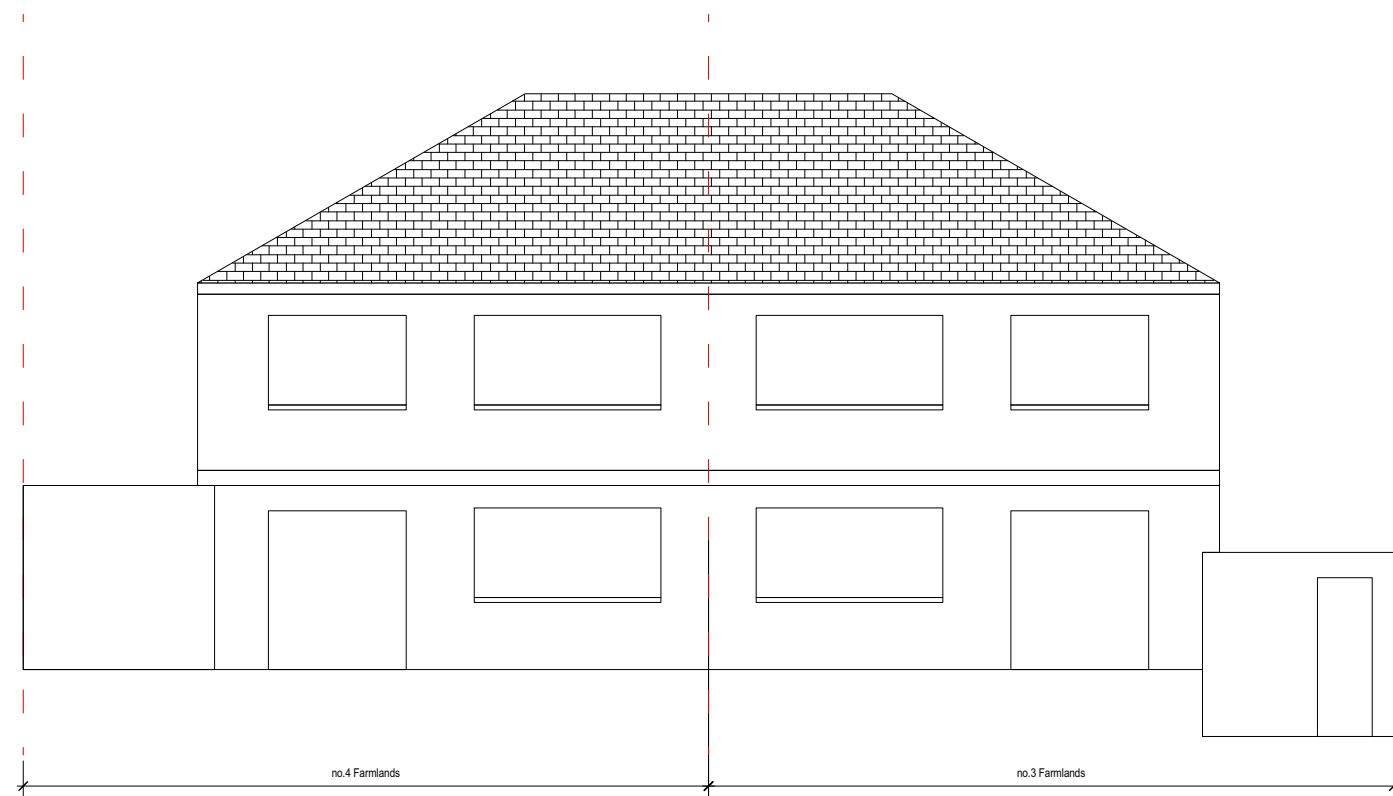

5 EXISTING REAR ELEVATION  
Scale: 1:100

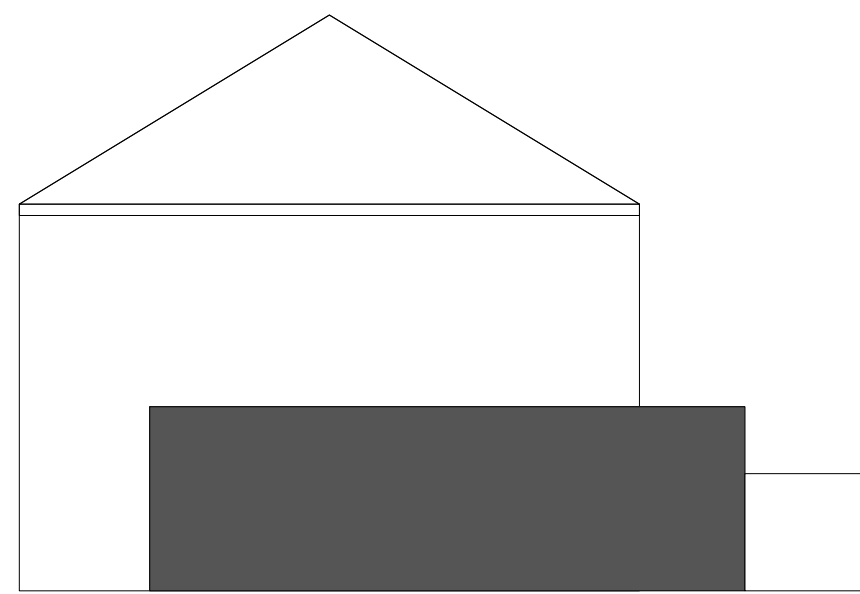

6 EXISTING SIDE ELEVATION (VIEW FROM NO.4)  
Scale: 1:100

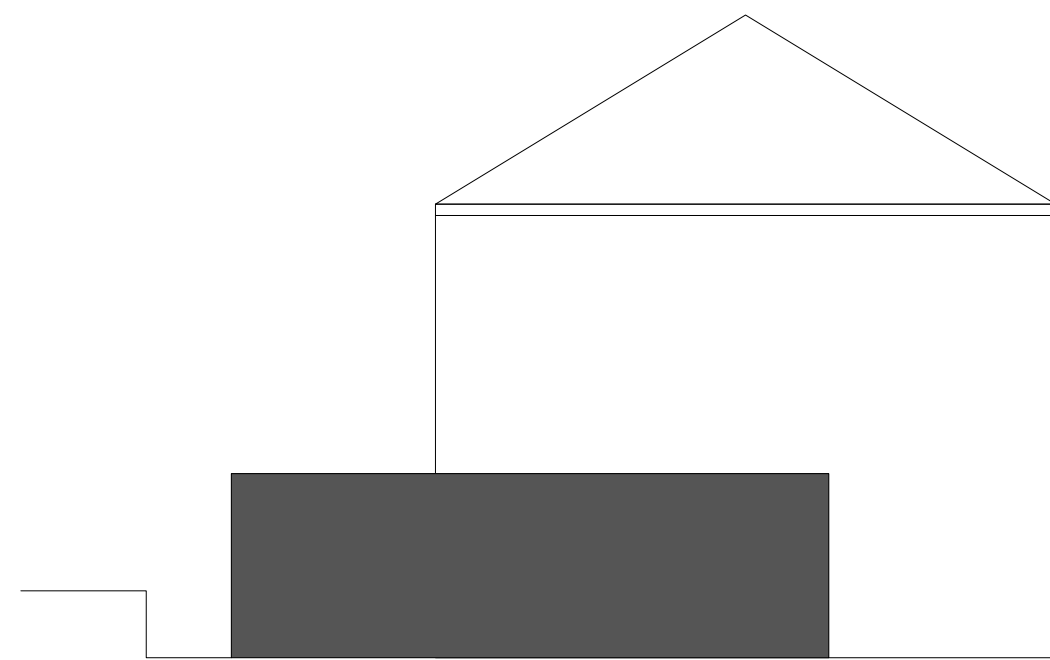

7 EXISTING SIDE ELEVATION (VIEW FROM NO.3)  
Scale: 1:100



| ISSUE | DATE | ISSUE NOTE | BY |
|-------|------|------------|----|
|-------|------|------------|----|

| REVISION | DATE | REVISION NOTE | BY |
|----------|------|---------------|----|
|----------|------|---------------|----|

NOTES

PROJECT

SINGLE STOREY REAR EXTENSION

ADDRESS

3 FARMLANDS, PINNER, HA5 2LW

CLIENT

DRAWING

EXISTING LAYOUT PLANS & ELEVATIONS



23 Haslemere Avenue, Barnet, EN4 8EY T:07779315051 E: info@ka-designs.co.uk

PROJECT # F03/2022/PP DWG STATUS


DWG DATE 03/08/2022

PLOT DATE DWG # REVISION


ORIGINAL SHEET SIZE ISO A1 F01/2022/PP/03

SCALE 1:100

DRAWN GA CHKD

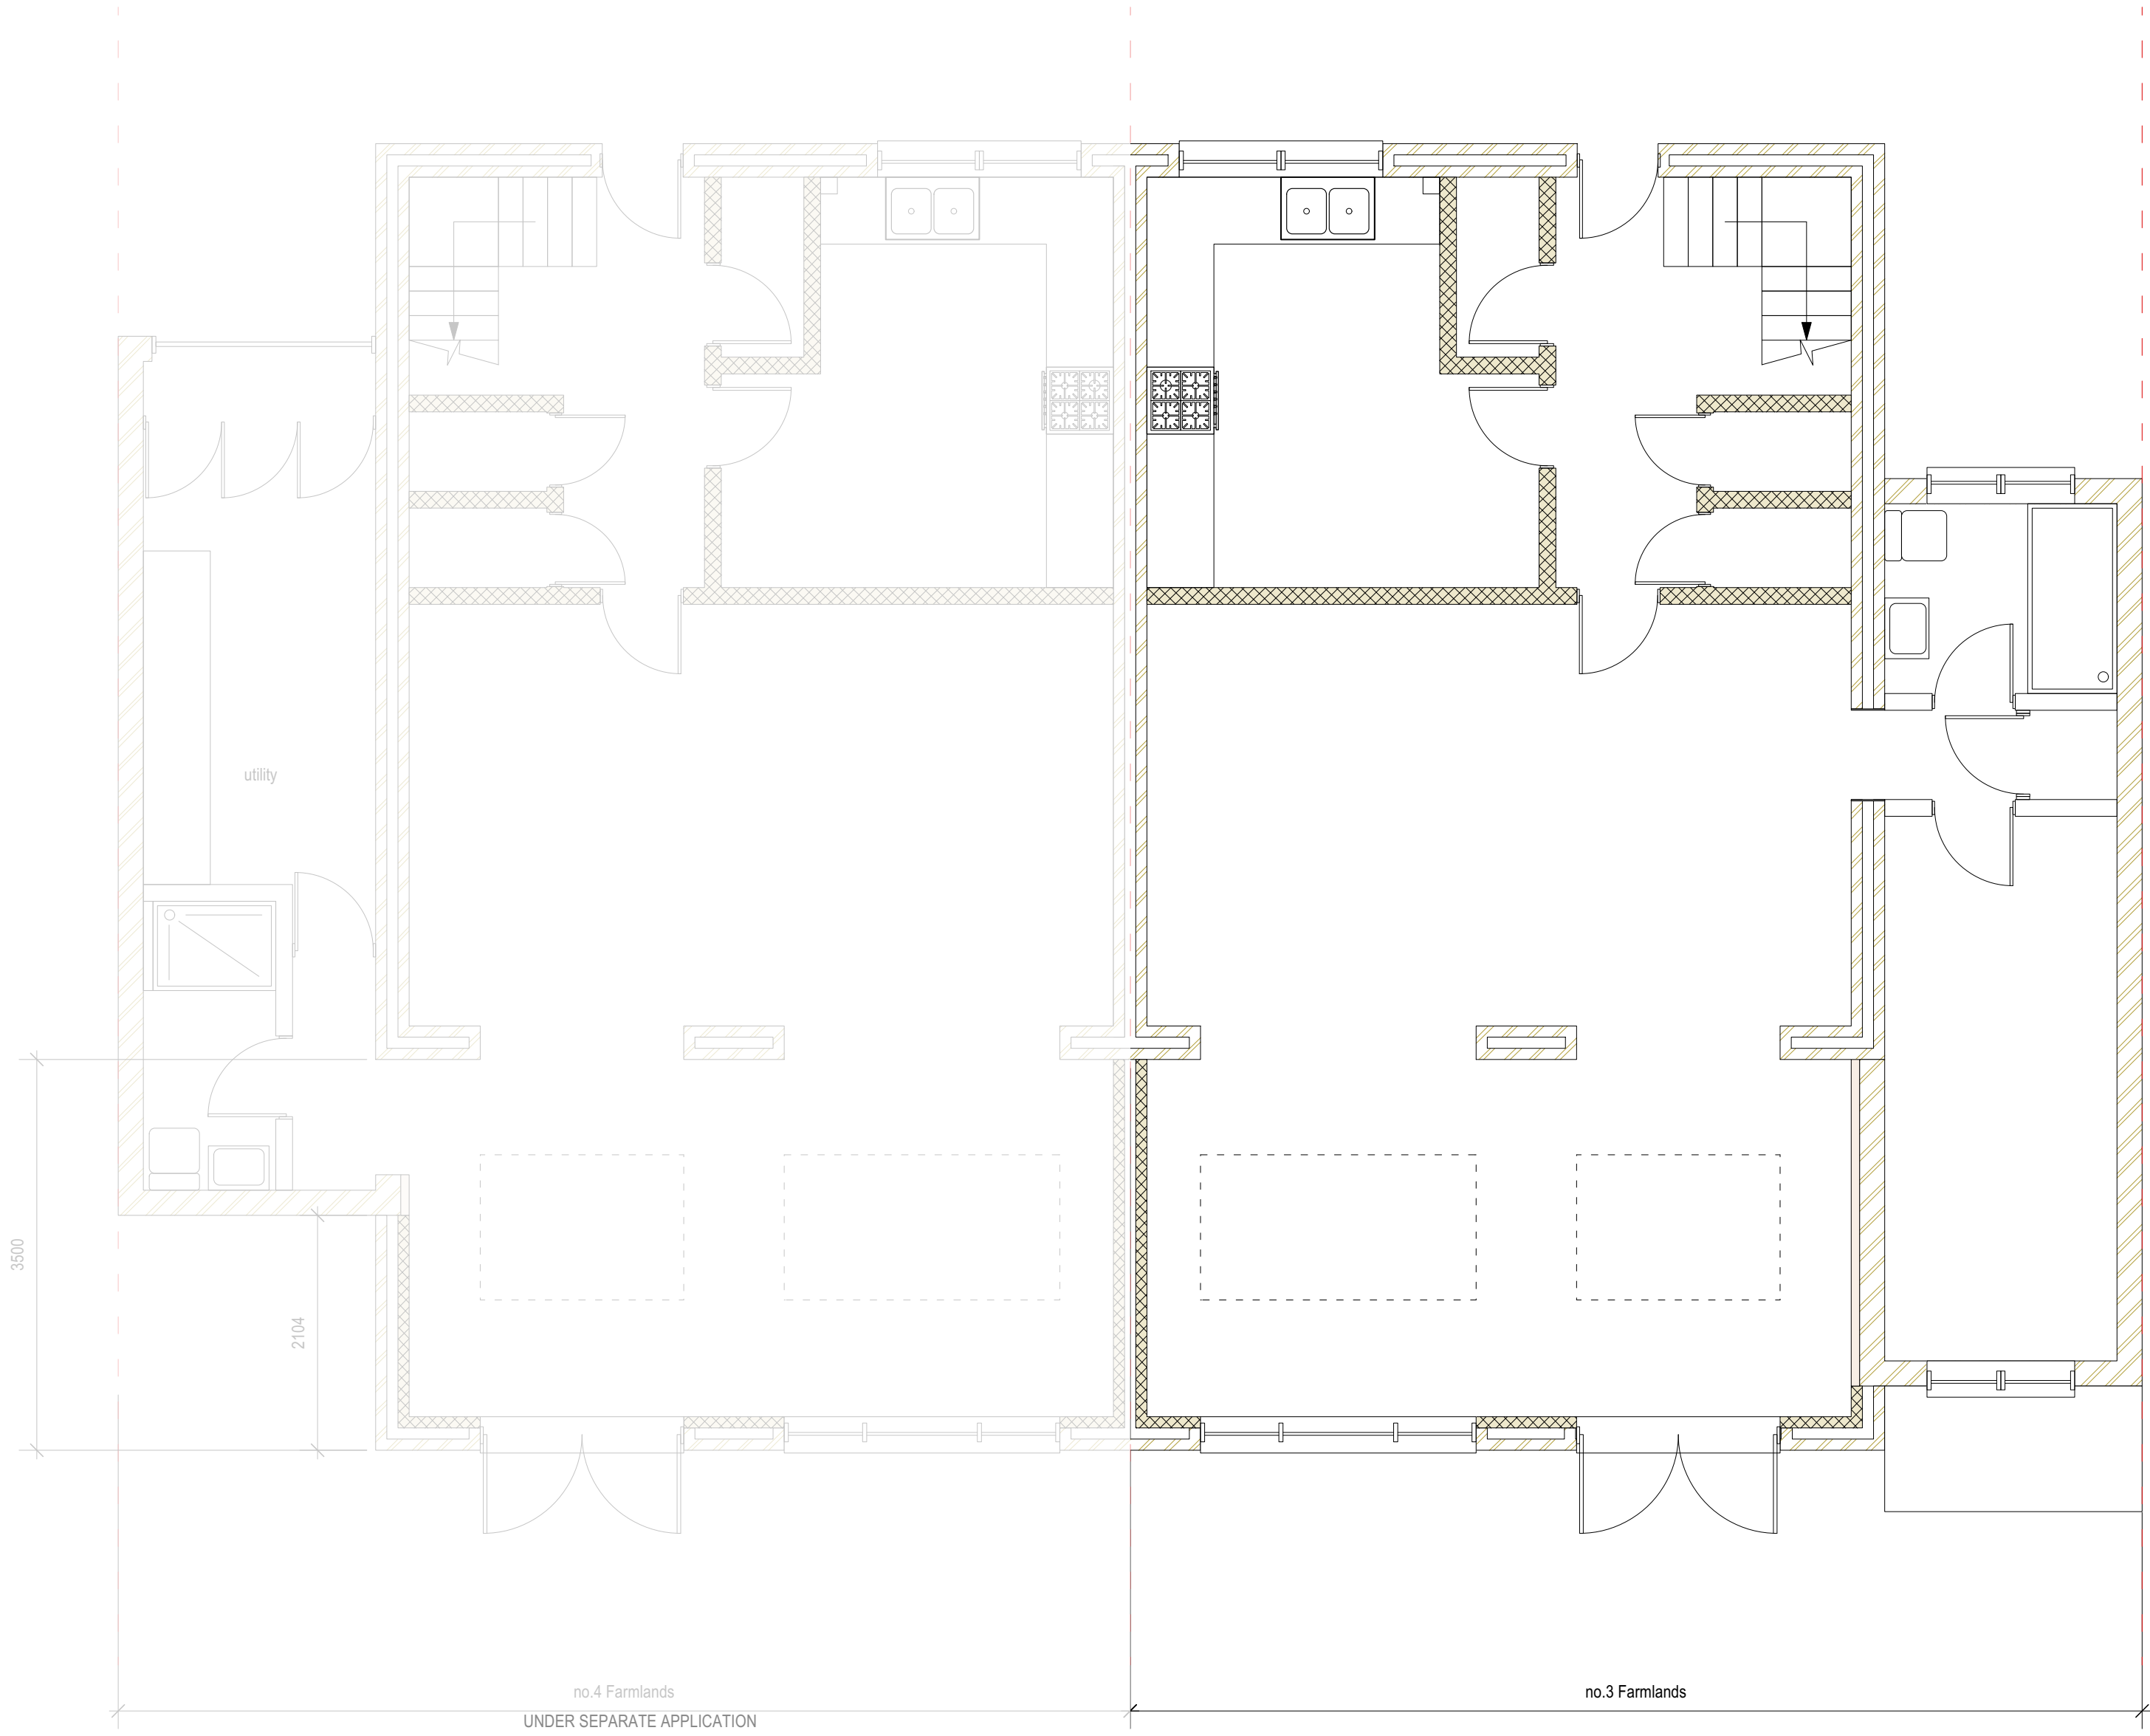

1 **PROPOSED GROUND FLOOR PLAN**  
Scale: 1:50

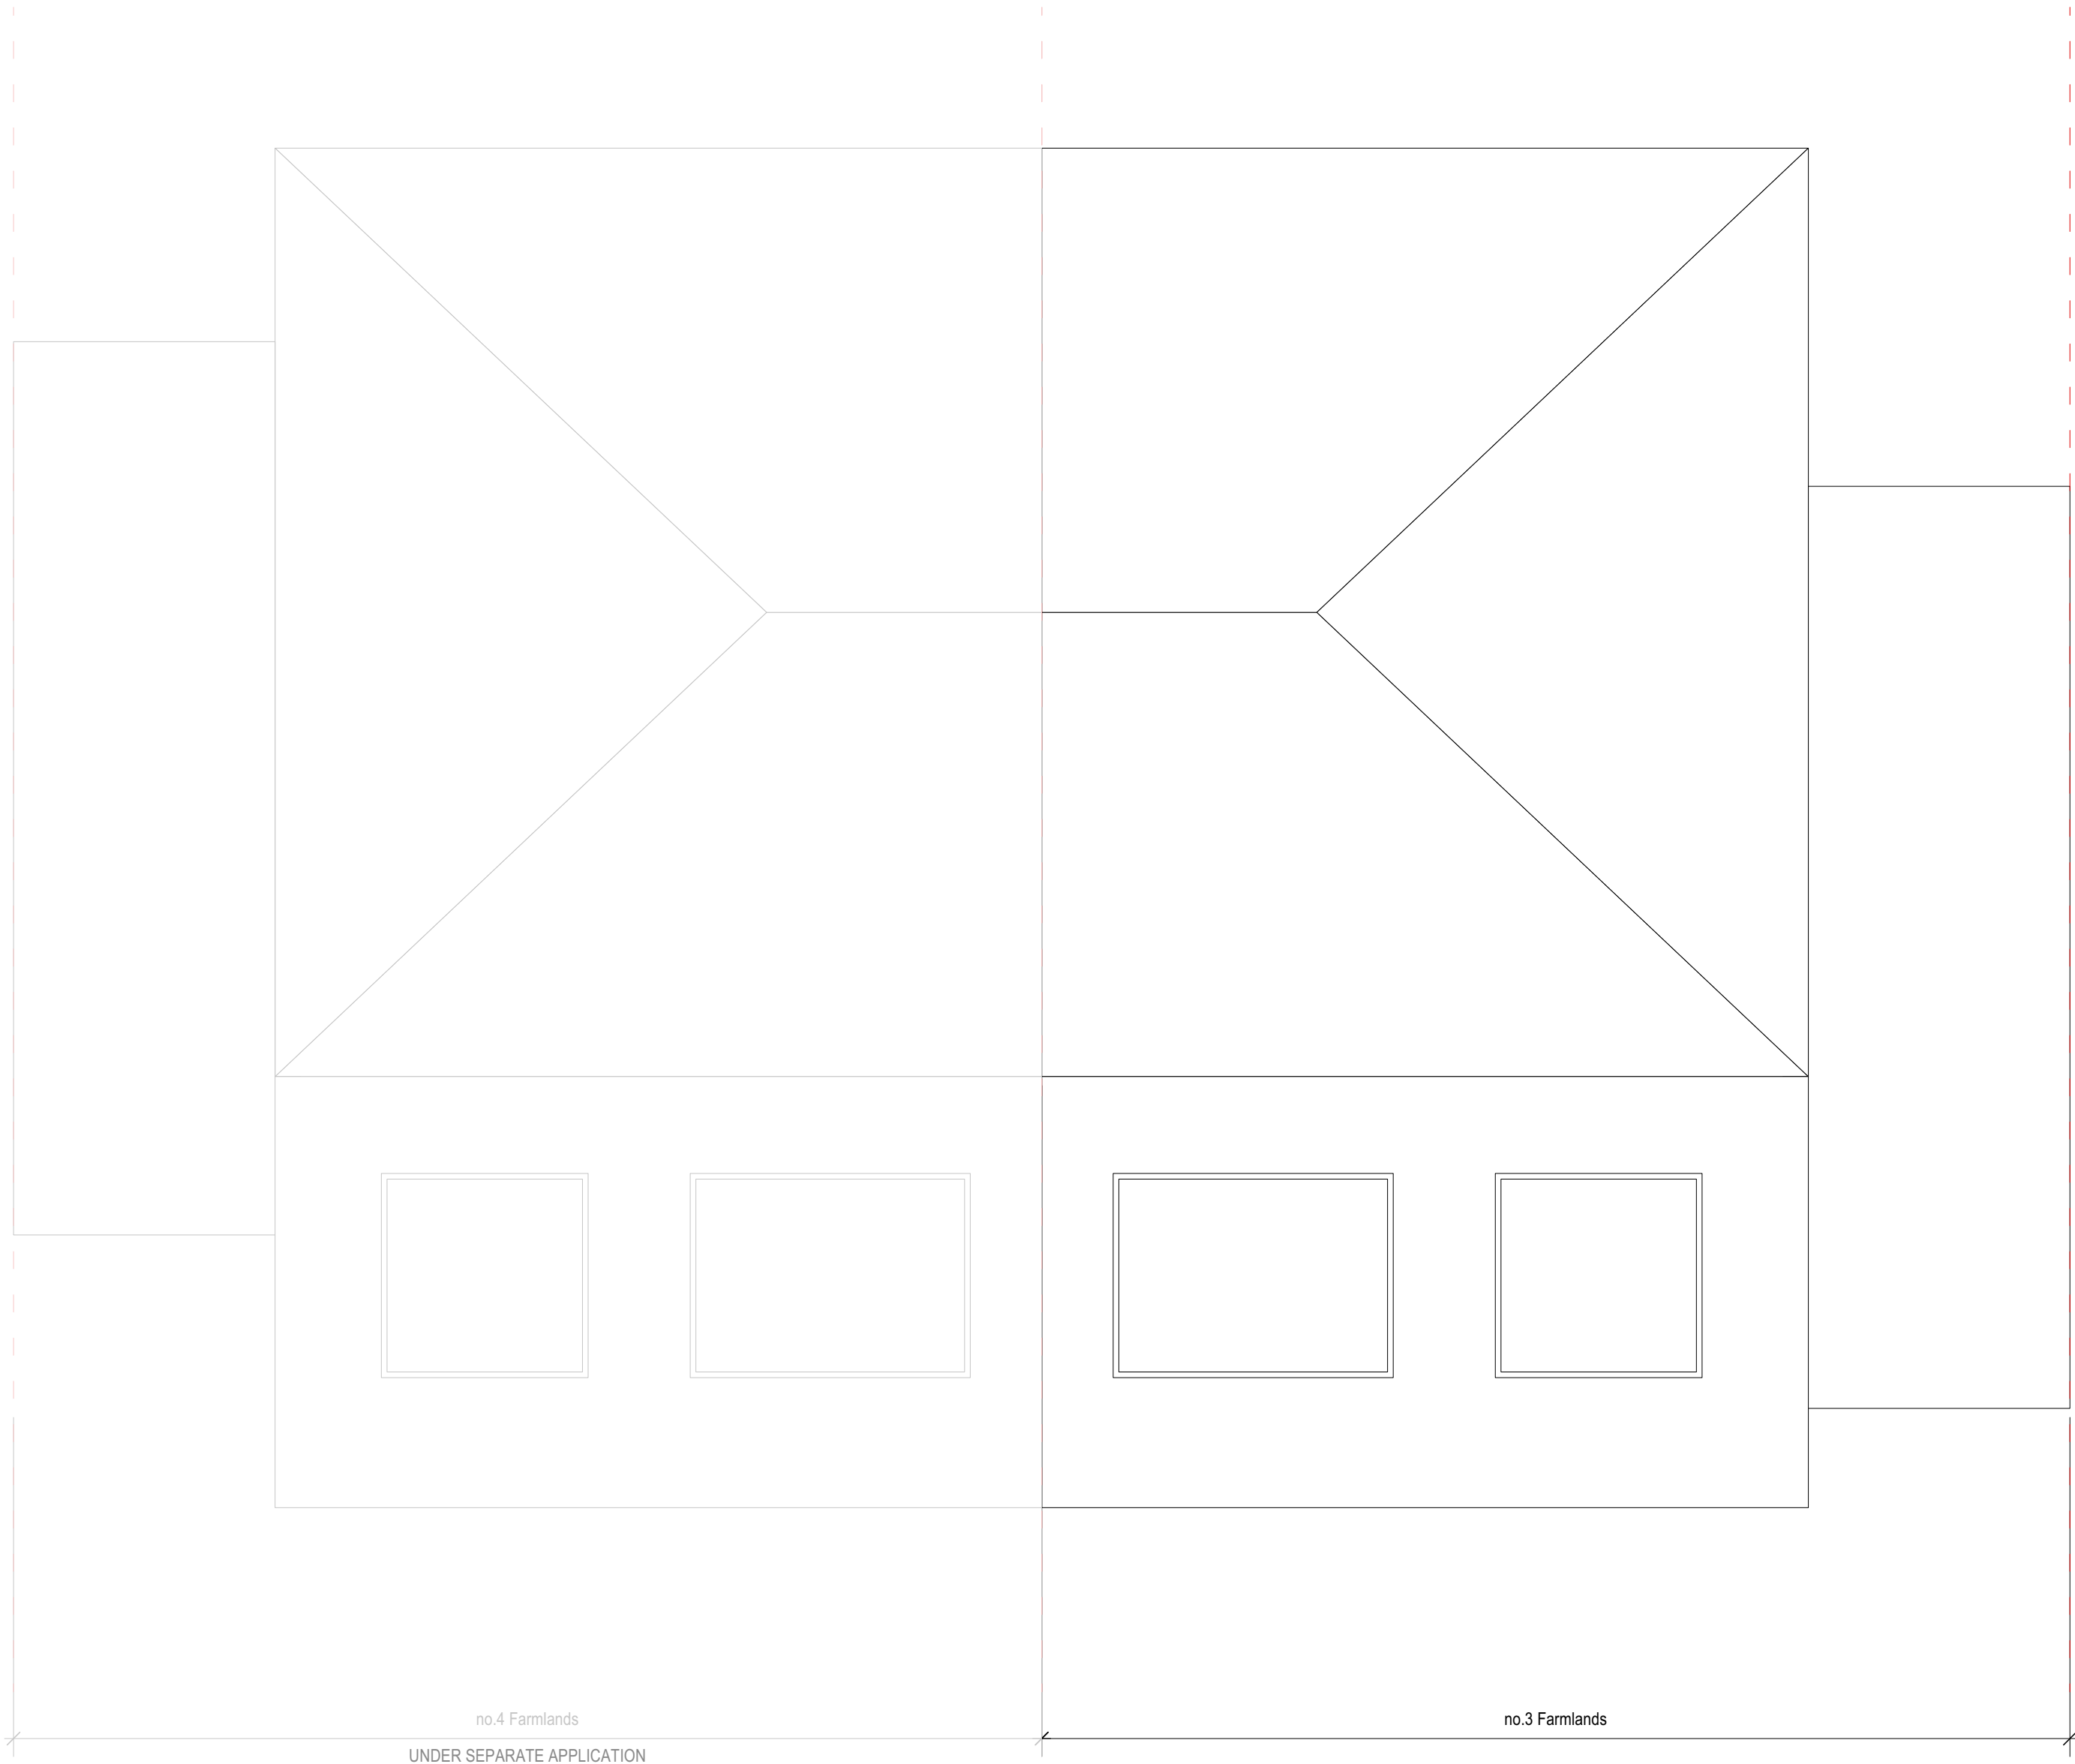

2 **PROPOSED ROOF PLAN**  
Scale: 1:50

| ISSUE | DATE | ISSUE NOTE | BY |
|-------|------|------------|----|
|-------|------|------------|----|

| REVISION | DATE | REVISION NOTE | BY |
|----------|------|---------------|----|
|----------|------|---------------|----|

NOTES

PROJECT

SINGLE STOREY REAR EXTENSION

ADDRESS

3 FARMLANDS, PINNER, HA5 2LW

CLIENT

DRAWING

PROPOSED LAYOUT PLANS



23 Haslemere Avenue, Barnet, EN4 8EY T:07779315051 E: info@ka-designs.co.uk

PROJECT # F03/2022/PP DWG STATUS

DWG DATE 03/08/2022

PLOT DATE DWG # REVISION


ORIGINAL SHEET SIZE ISO A1 F01/2022/PP/05

SCALE 1:50

DRAWN GA CHKD




1 **PROPOSED FRONT ELEVATION**  
Scale: 1:50

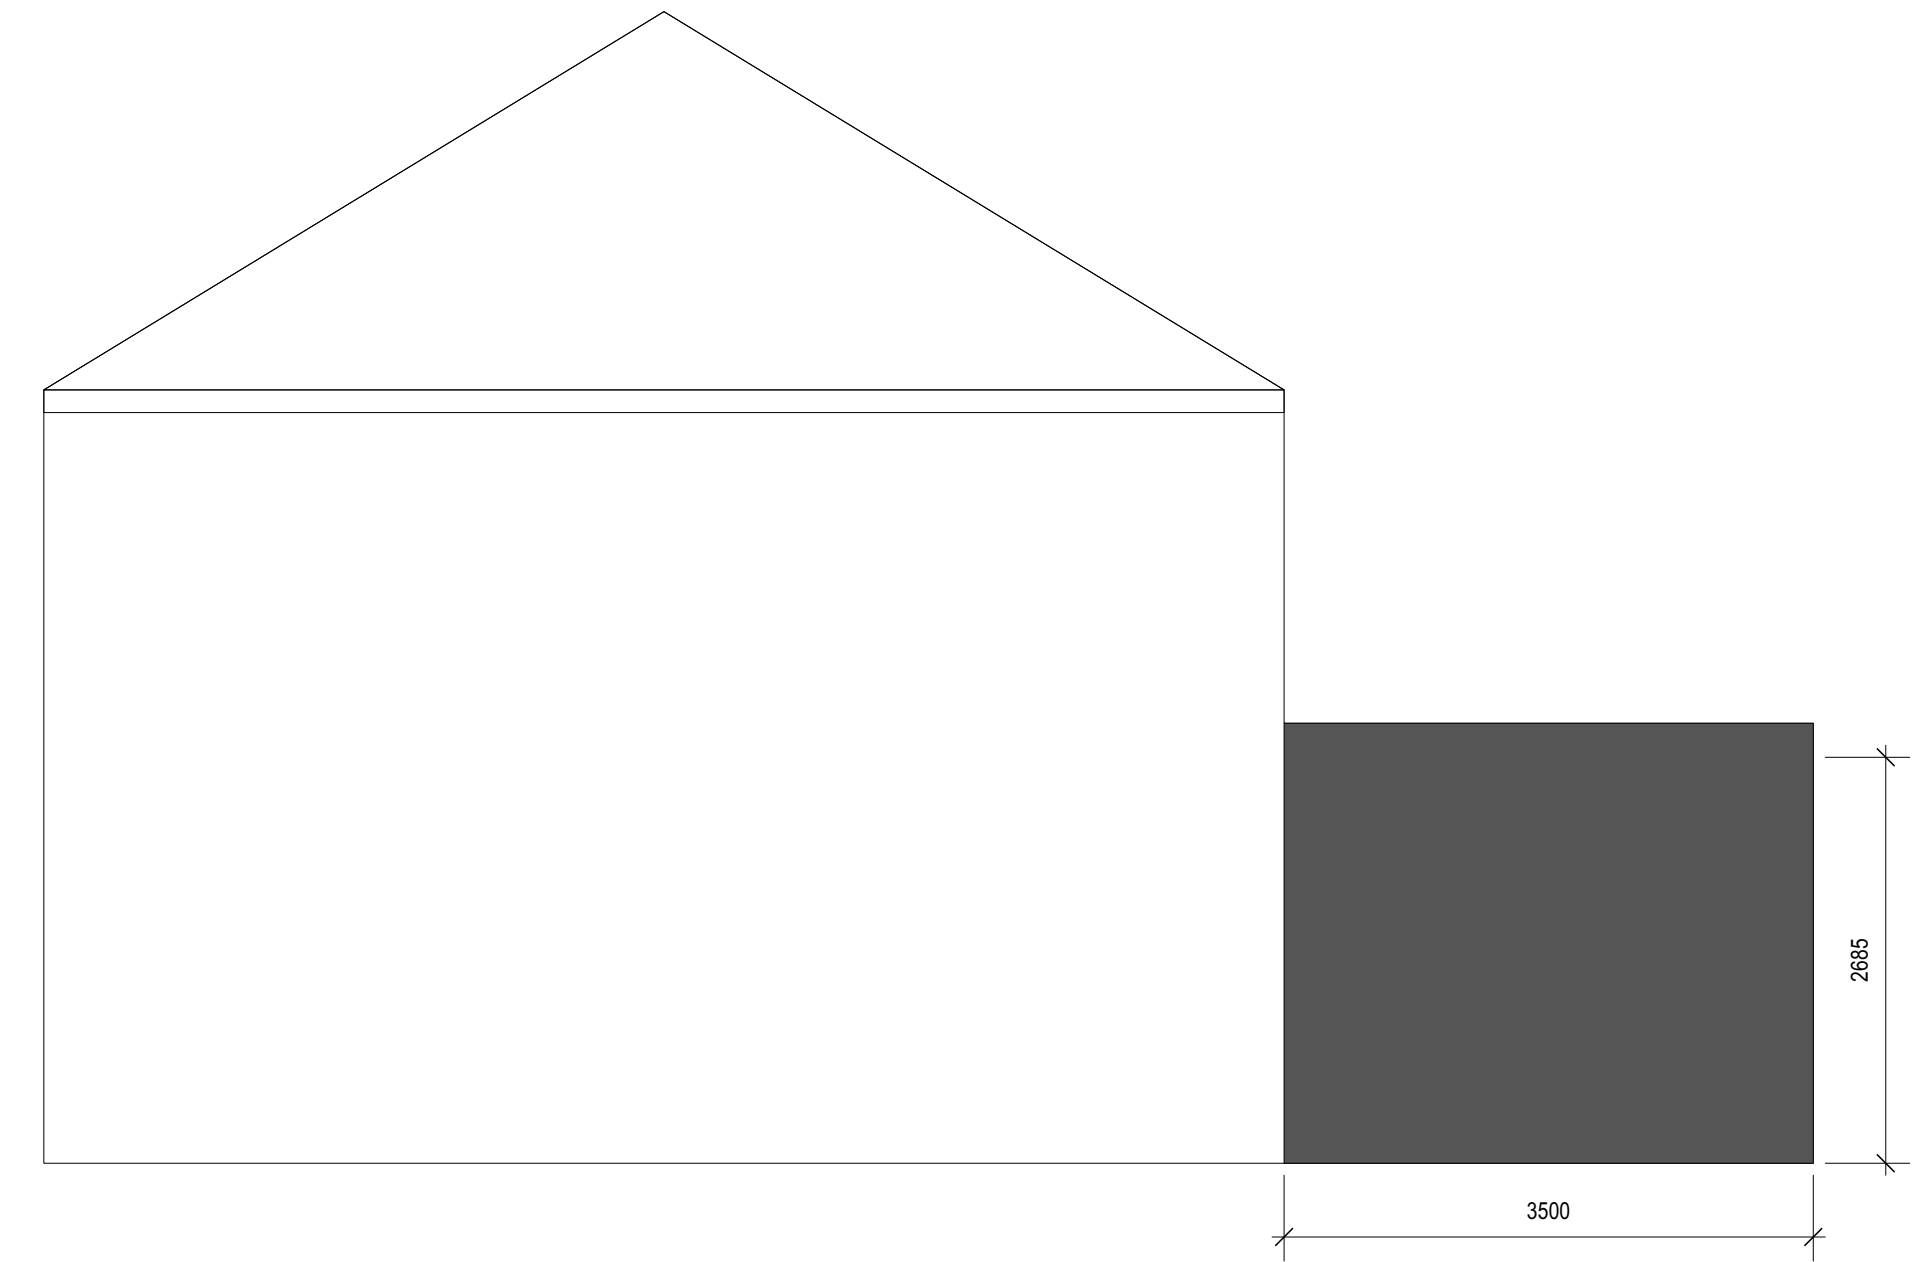

2 **PROPOSED SIDE ELEVATION (VIEW FROM NO.4)**  
Scale: 1:50



3 **PROPOSED REAR ELEVATION**  
Scale: 1:50

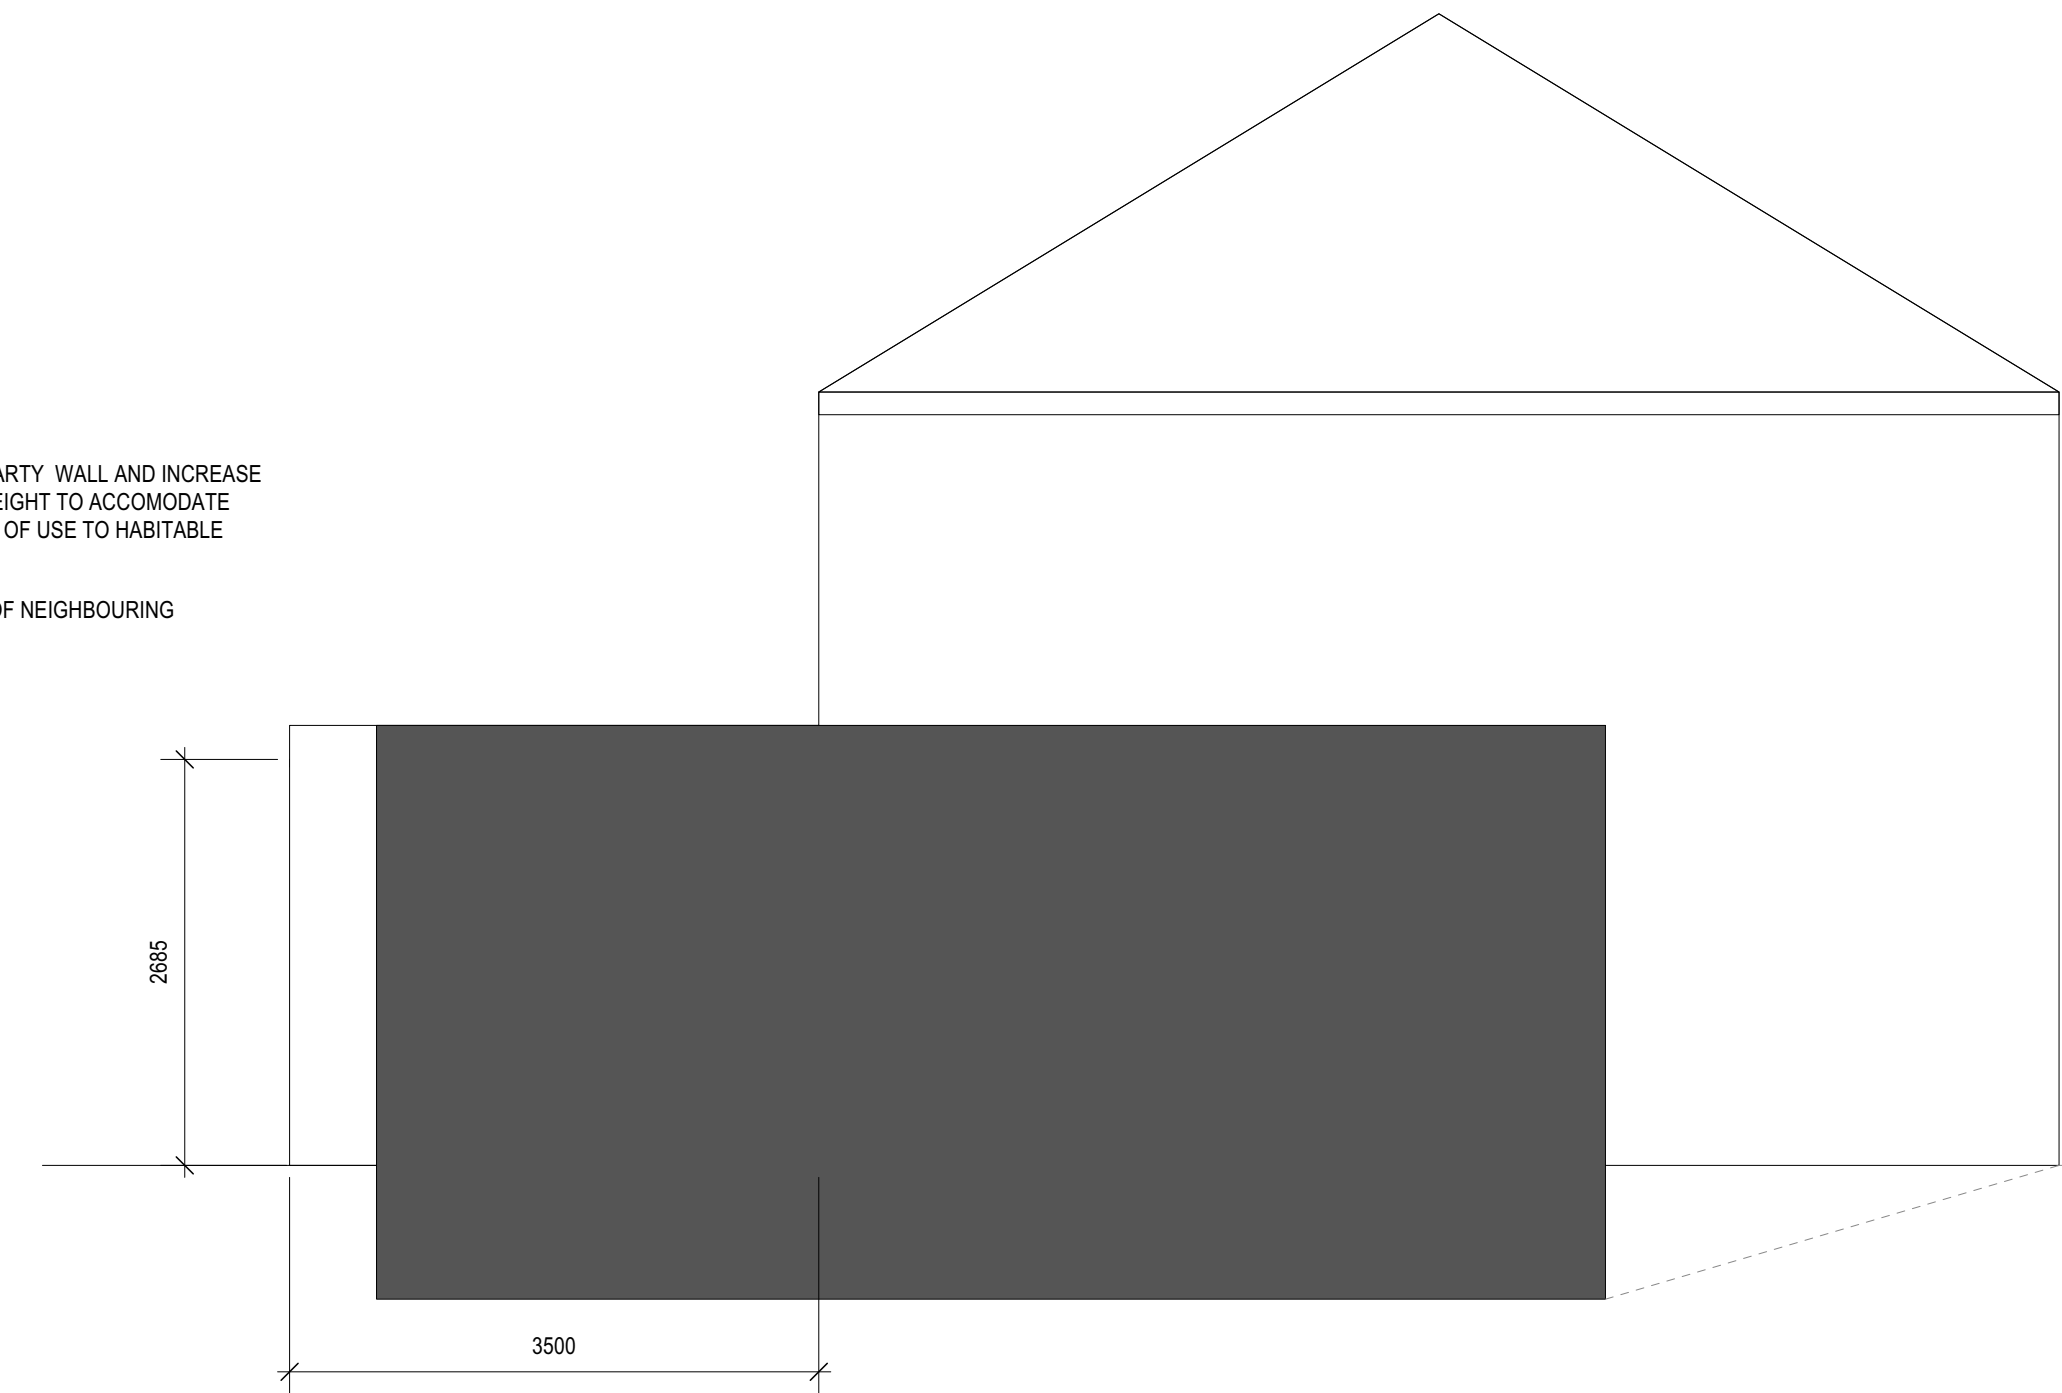

4 **PROPOSED SIDE ELEVATION (VIEW FROM NO.3)**  
Scale: 1:50

| ISSUE | DATE | ISSUE NOTE | BY |
|-------|------|------------|----|
|-------|------|------------|----|

| REVISION | DATE | REVISION NOTE | BY |
|----------|------|---------------|----|
|----------|------|---------------|----|

NOTES

PROJECT

SINGLE STOREY REAR EXTENSION

ADDRESS

3 FARMLANDS, PINNER, HA5 2LW

CLIENT

DRAWING

PROPOSED ELEVATIONS



23 Haslemere Avenue, Barnet, EN4 8EY T:07779315051 E: info@ka-designs.co.uk

PROJECT # F03/2022/PP DWG STATUS

DWG DATE 03/08/2022

PLOT DATE DWG # REVISION

ORIGINAL SHEET SIZE ISO A1 F01/2022/PP/07

SCALE 1:50

DRAWN GA CHKD

