

ISSUE	DATE	ISSUE NOTE	BY
-------	------	------------	----

REVISION	DATE	REVISION NOTE	BY
----------	------	---------------	----

NOTES

PROJECT
SINGLE STOREY REAR EXTENSION

ADDRESS
3 FARMLANDS, PINNER, HA5 2LW

CLIENT

DRAWING
SITE LOCATION PLAN



23 Haslemere Avenue, Barnet, EN4 8EY T:07779315051 E: info@ka-designs.co.uk

PROJECT #	F03/2022/PP	DWG STATUS
-----------	-------------	------------

DWG DATE	03/08/2022
----------	------------



PLOT DATE	DWG #	REVISION
-----------	-------	----------

ORIGINAL SHEET SIZE	ISO A3	F01/2022/PP/01
---------------------	--------	----------------

SCALE	1:1250
-------	--------

DRAWN	GA	CHKD
-------	----	------



 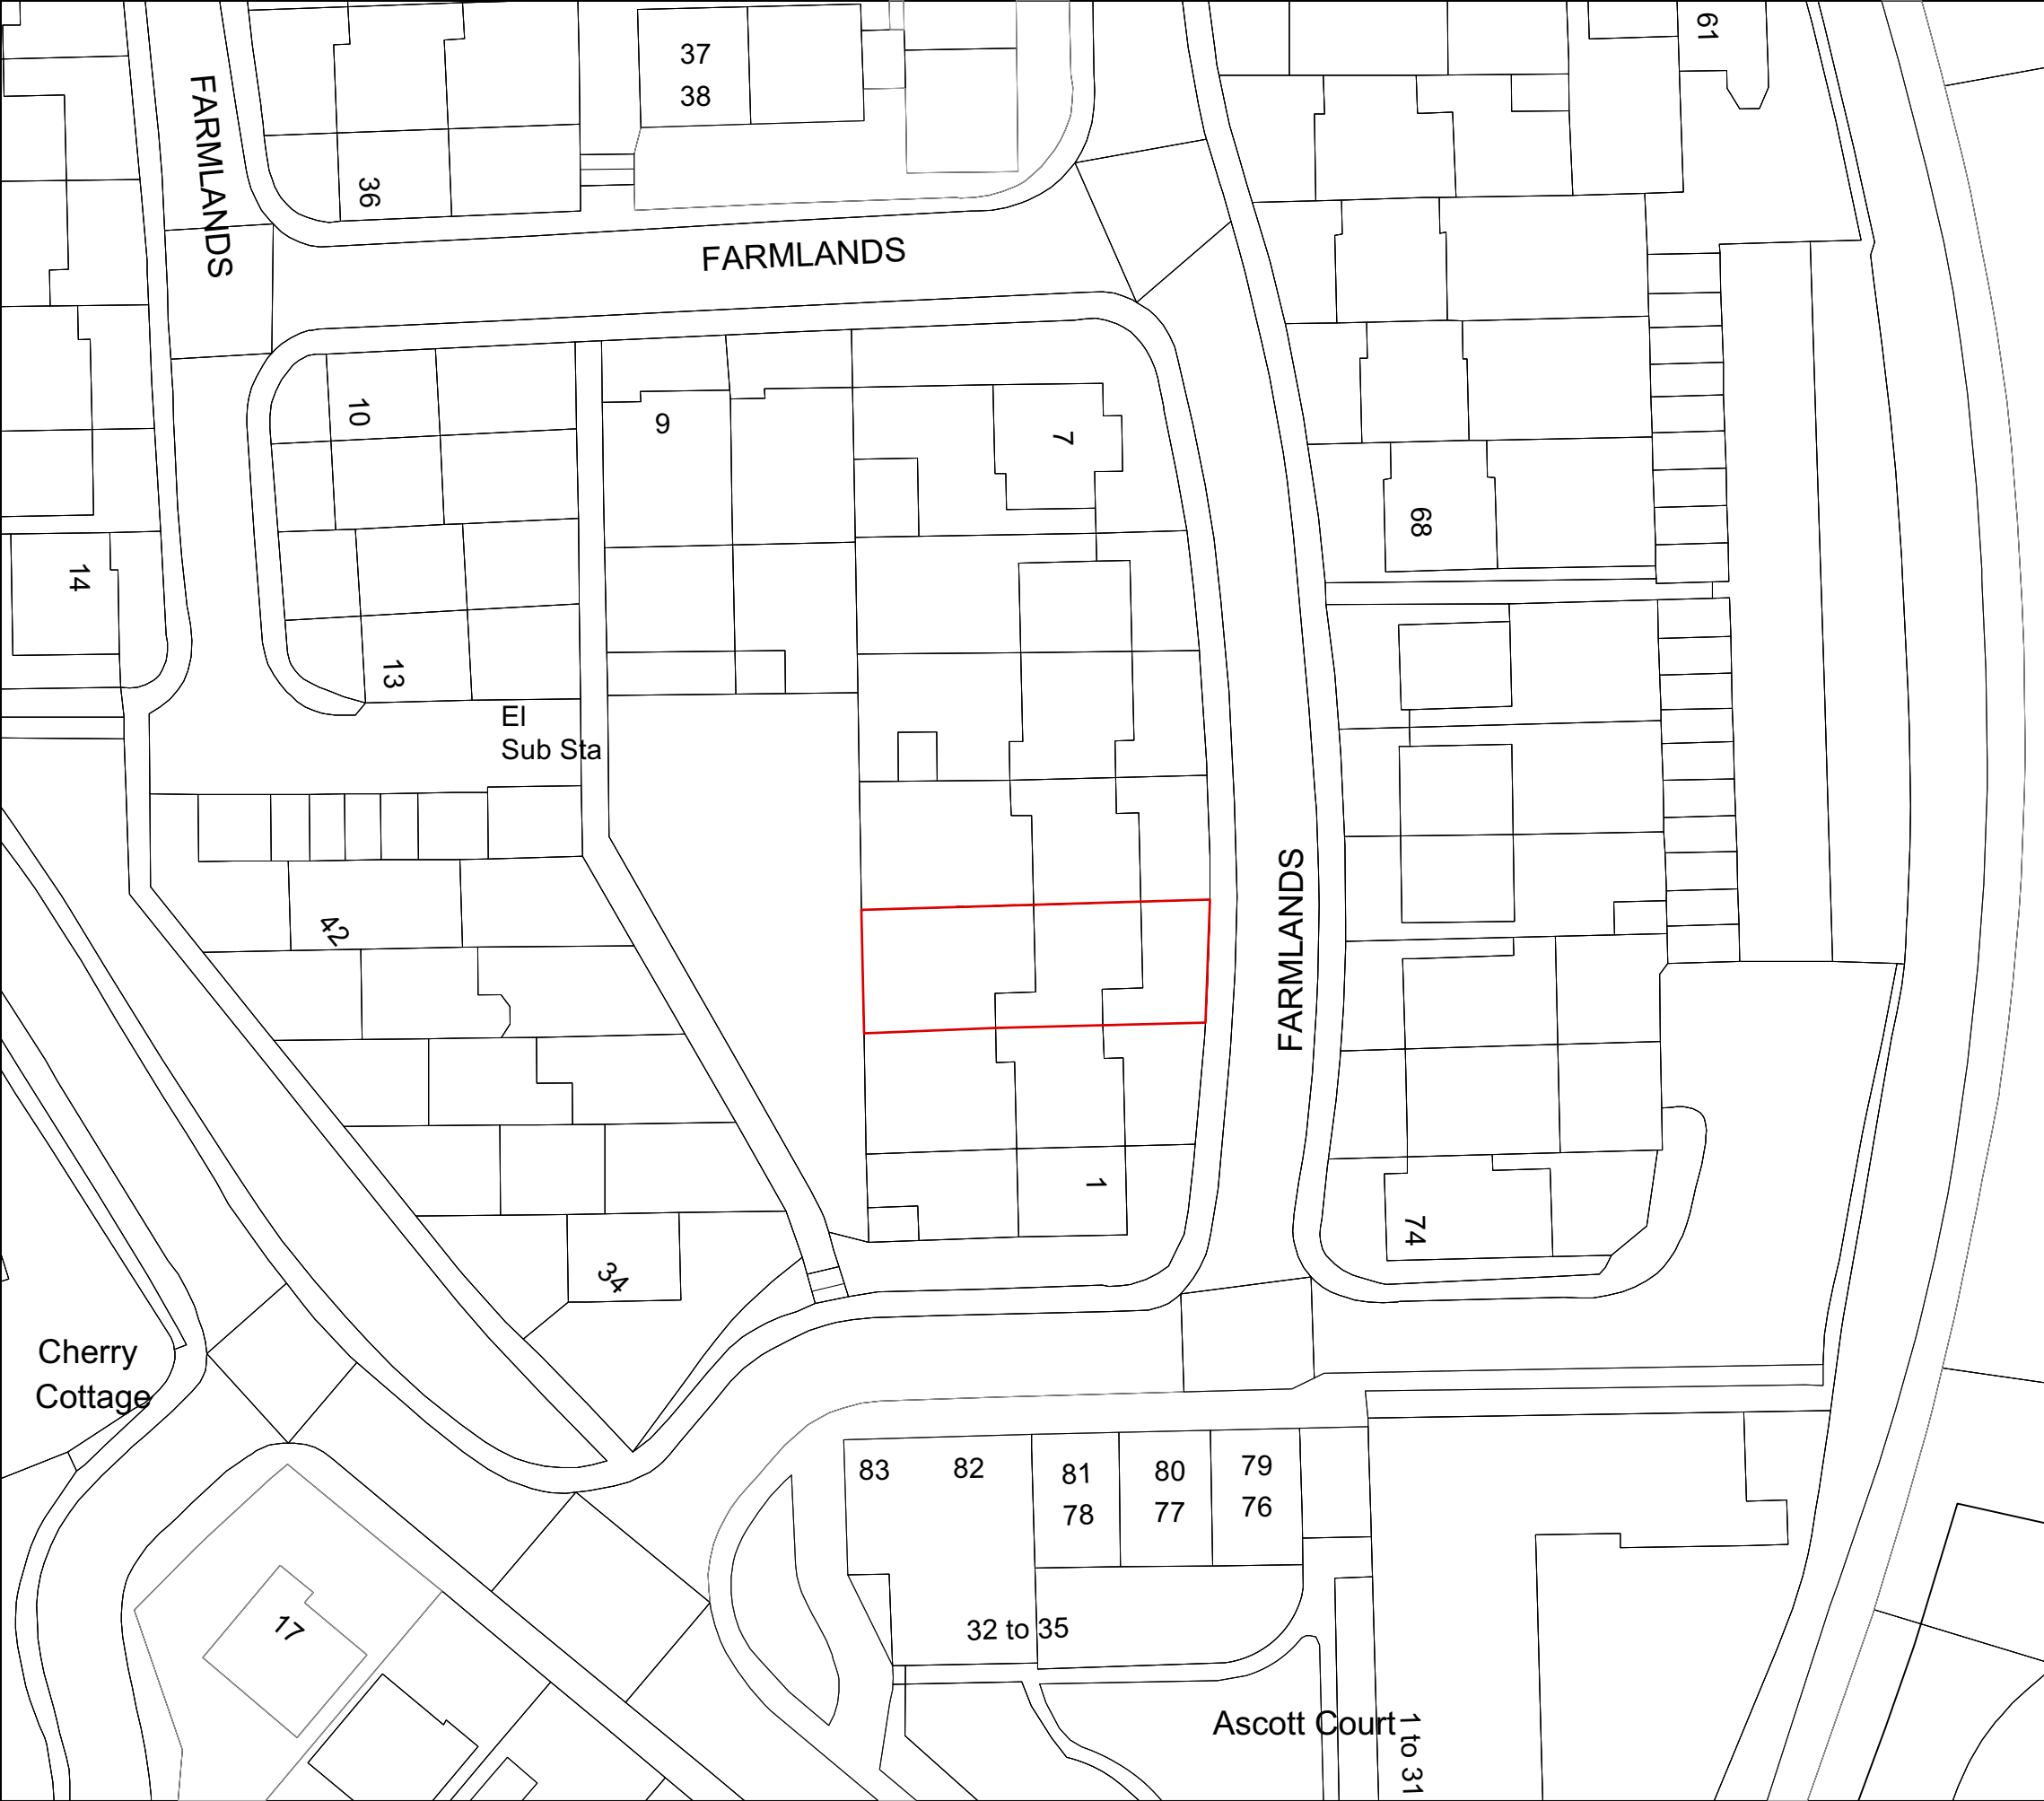

ISSUE	DATE	ISSUE NOTE	BY
-------	------	------------	----

REVISION	DATE	REVISION NOTE	BY
----------	------	---------------	----

NOTES

PROJECT
SINGLE STOREY REAR EXTENSION

ADDRESS
3 FARMLANDS, PINNER, HA5 2LW

CLIENT

DRAWING
BLOCK PLAN



23 Haslemere Avenue, Barnet, EN4 8EY T:07779315051 E: info@ka-designs.co.uk

PROJECT #	F03/2022/PP	DWG STATUS
-----------	-------------	------------

DWG DATE	03/08/2022
----------	------------

PLOT DATE	DWG #	REVISION
-----------	-------	----------

ORIGINAL SHEET SIZE	ISO A3	F01/2022/PP/02
---------------------	--------	----------------



SCALE	1:500
-------	-------

DRAWN	CHKD
-------	------

ReRequestAPlan
Map number: TQRQM22278091901520

Title: 3 Farmlands HA5 2LW
Map Produced for: KA DESIGNS
© Crown copyright and database rights 2022 OS 100042766
Project ID:
Date of Purchase: 05-10-2022
4 Years subscription from 05-10-2022 for 1 workstation.



 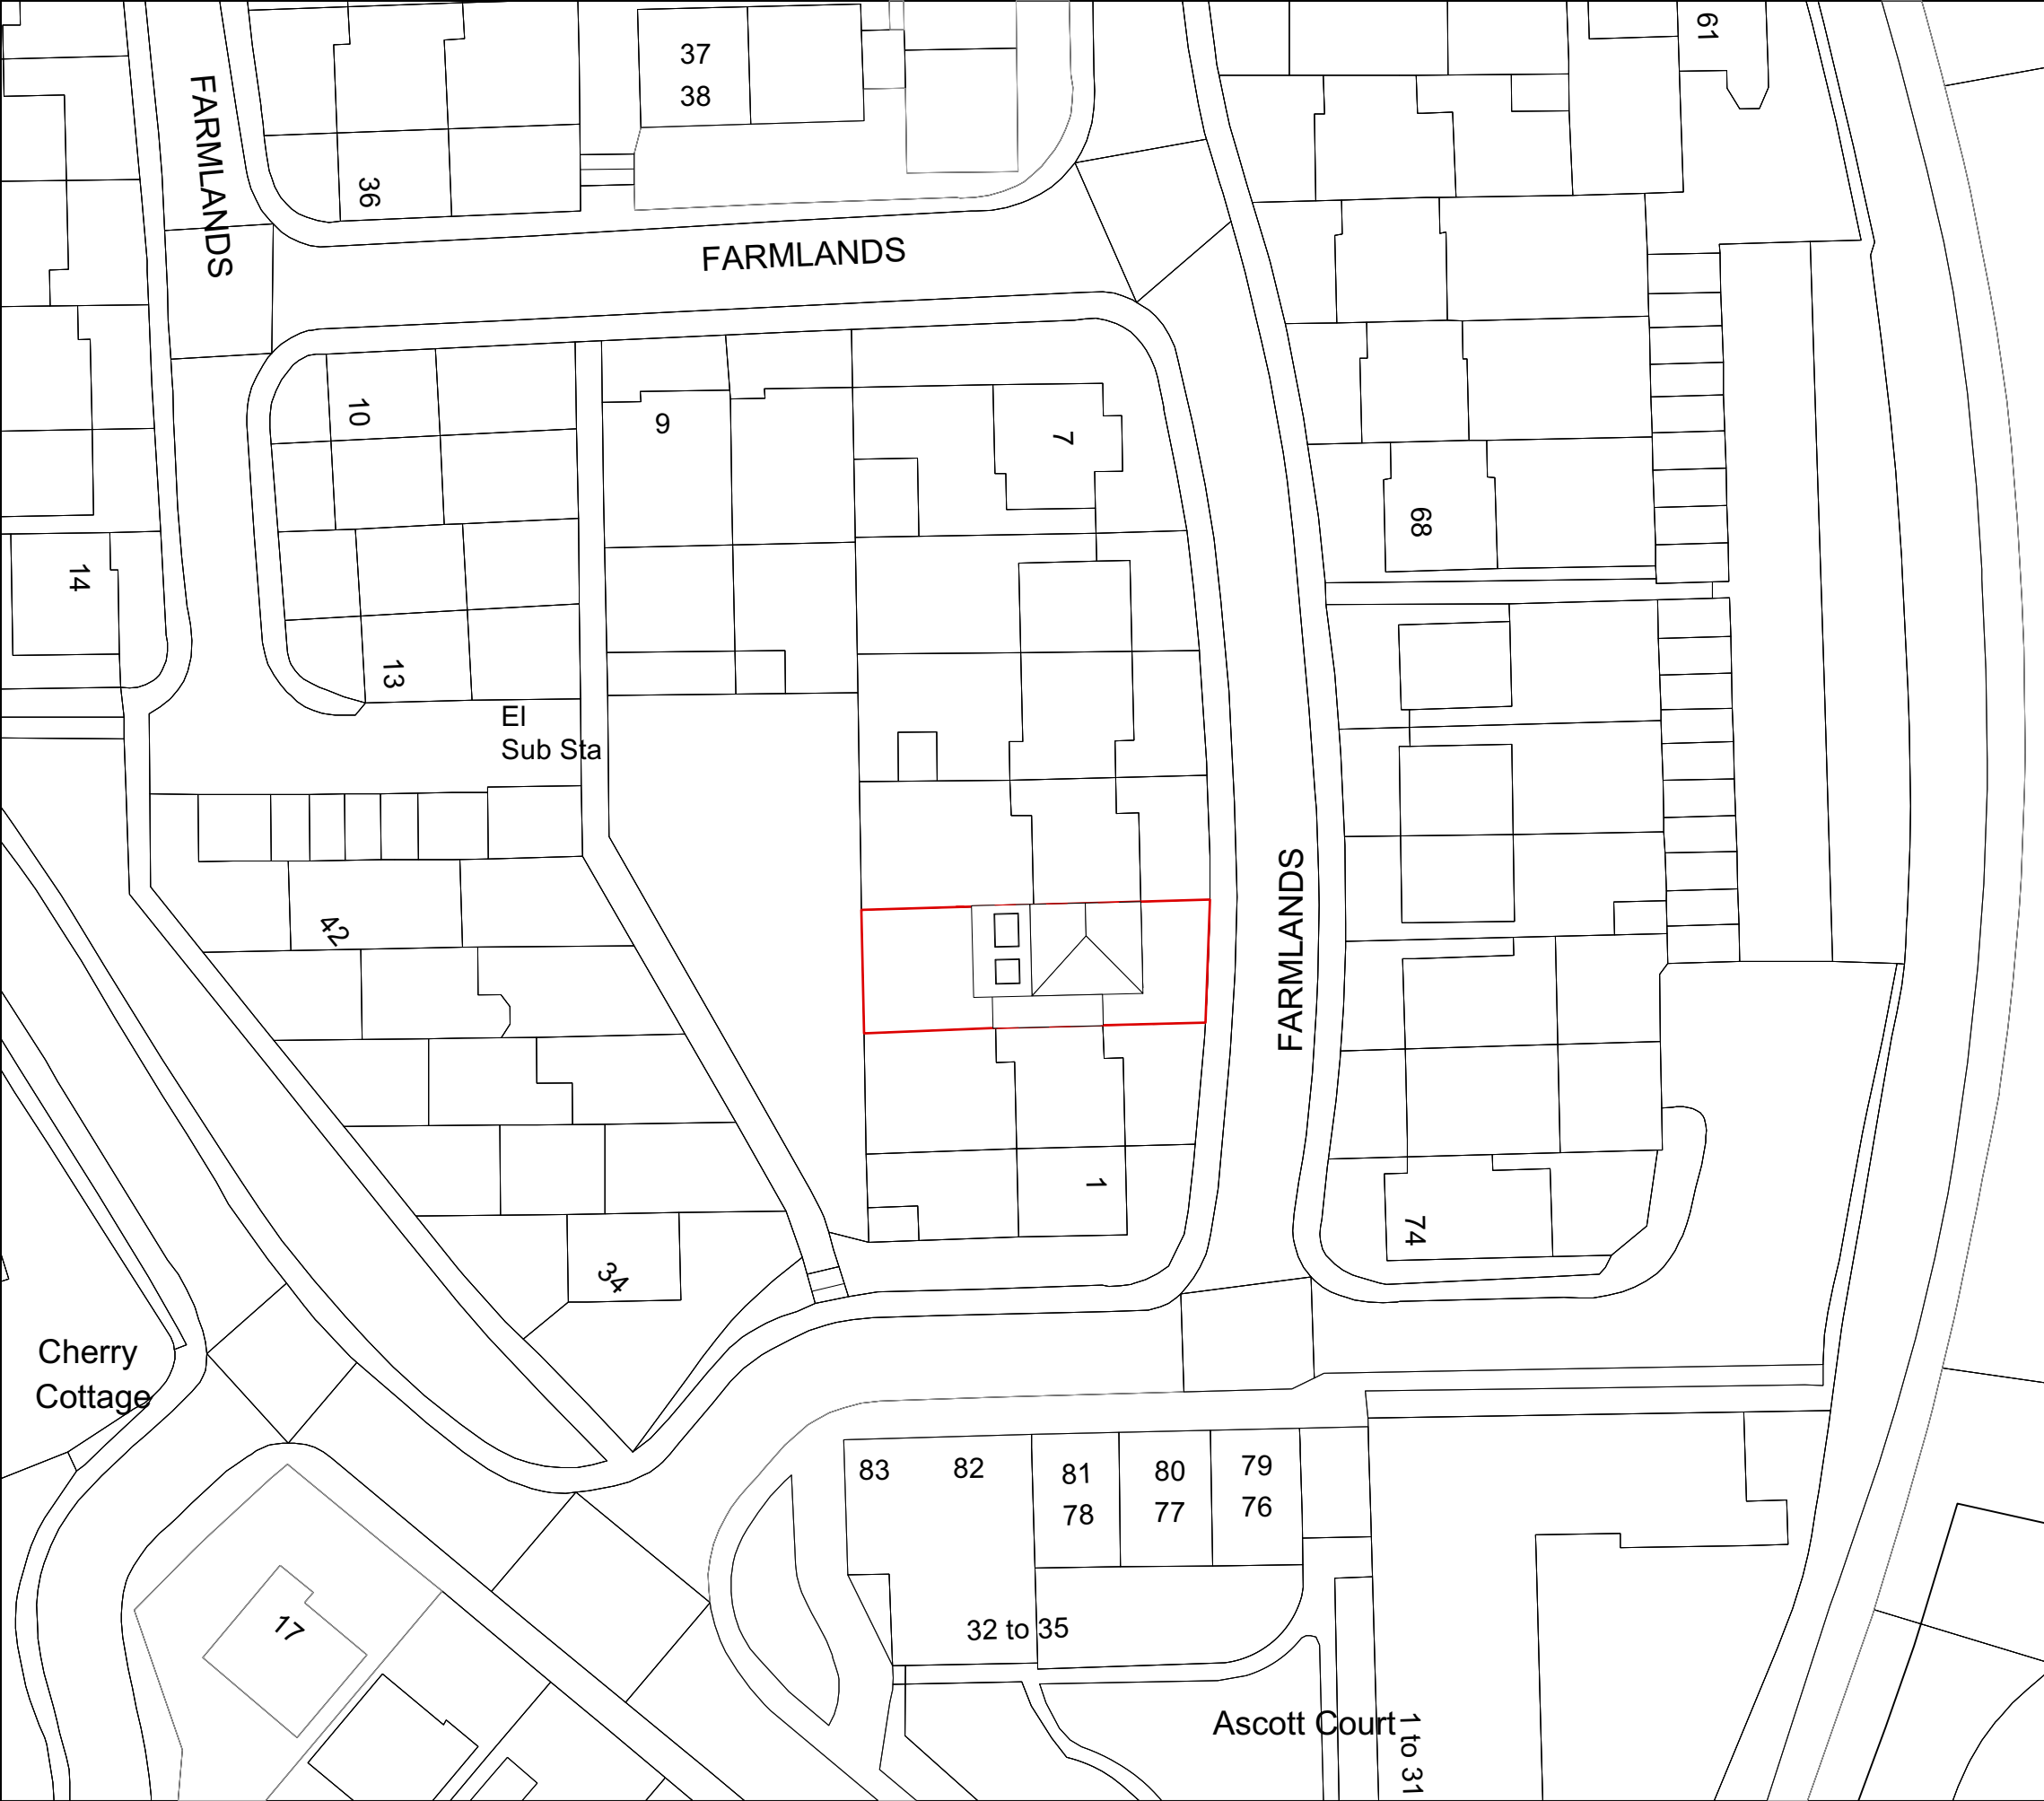

ISSUE	DATE	ISSUE NOTE	BY
-------	------	------------	----

REVISION	DATE	REVISION NOTE	BY
----------	------	---------------	----

NOTES

PROJECT
SINGLE STOREY REAR EXTENSION

ADDRESS
3 FARMLANDS, PINNER, HA5 2LW

CLIENT

DRAWING
PROPOSED BLOCK PLAN



23 Haslemere Avenue, Barnet, EN4 8EY T:07779315051 E: info@ka-designs.co.uk

PROJECT #	F03/2022/PP	DWG STATUS
-----------	-------------	------------

DWG DATE	03/08/2022
----------	------------

PLOT DATE	DWG #	REVISION
-----------	-------	----------


ORIGINAL SHEET SIZE	ISO A3	F01/2022/PP/02A
---------------------	--------	-----------------


SCALE	1:500
-------	-------

DRAWN	CHKD
-------	------


ReRequestAPlan
Map number: TQRQM22278091901520

Title: 3 Farmlands HA5 2LW
Map Produced for: KA DESIGNS
© Crown copyright and database rights 2022 OS 100042766
Project ID:
Date of Purchase: 05-10-2022
4 Years subscription from 05-10-2022 for 1 workstation.

 


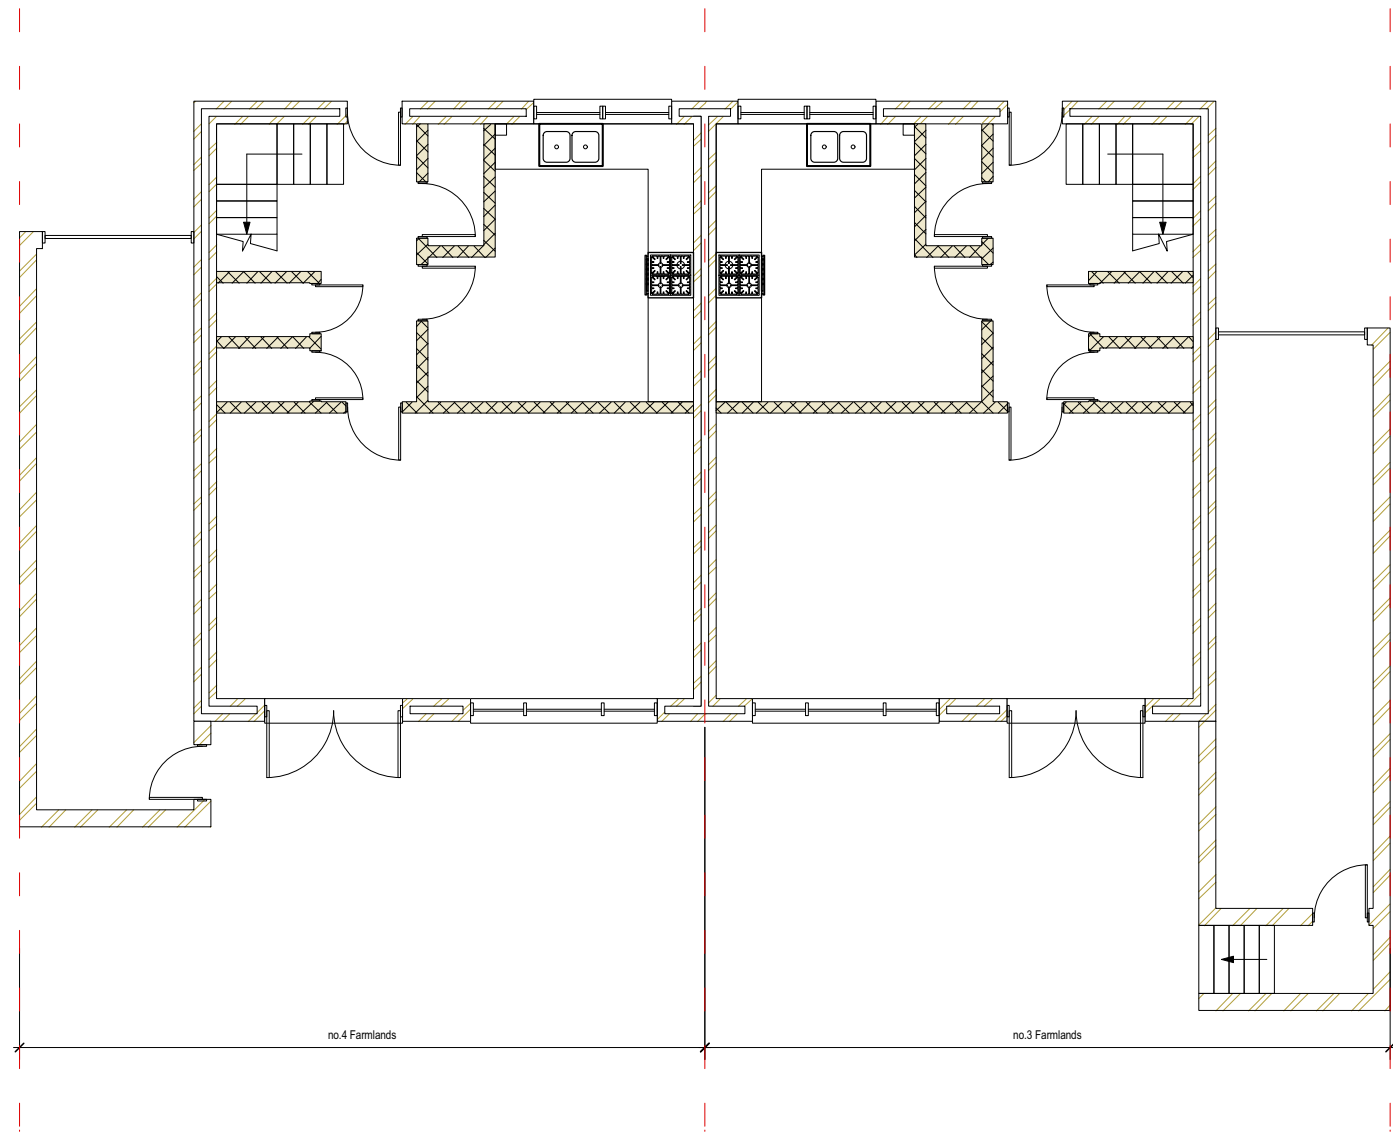


1 EXISTING GROUND FLOOR PLAN
Scale: 1:100

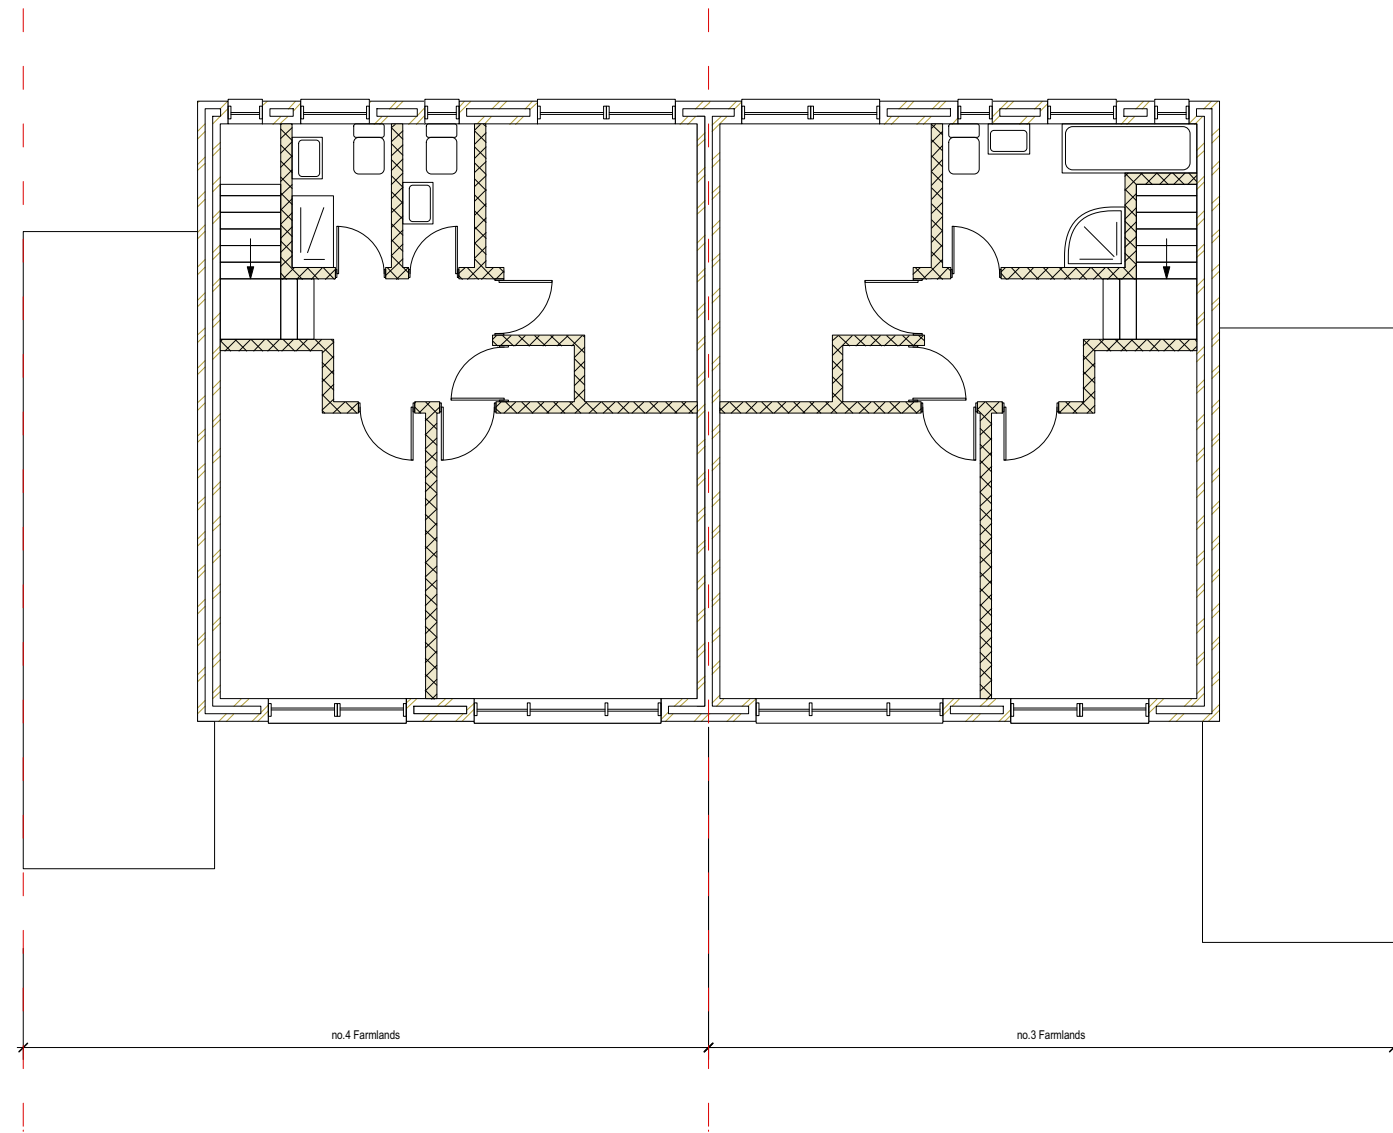


2 EXISTING FIRST FLOOR PLAN
Scale: 1:100

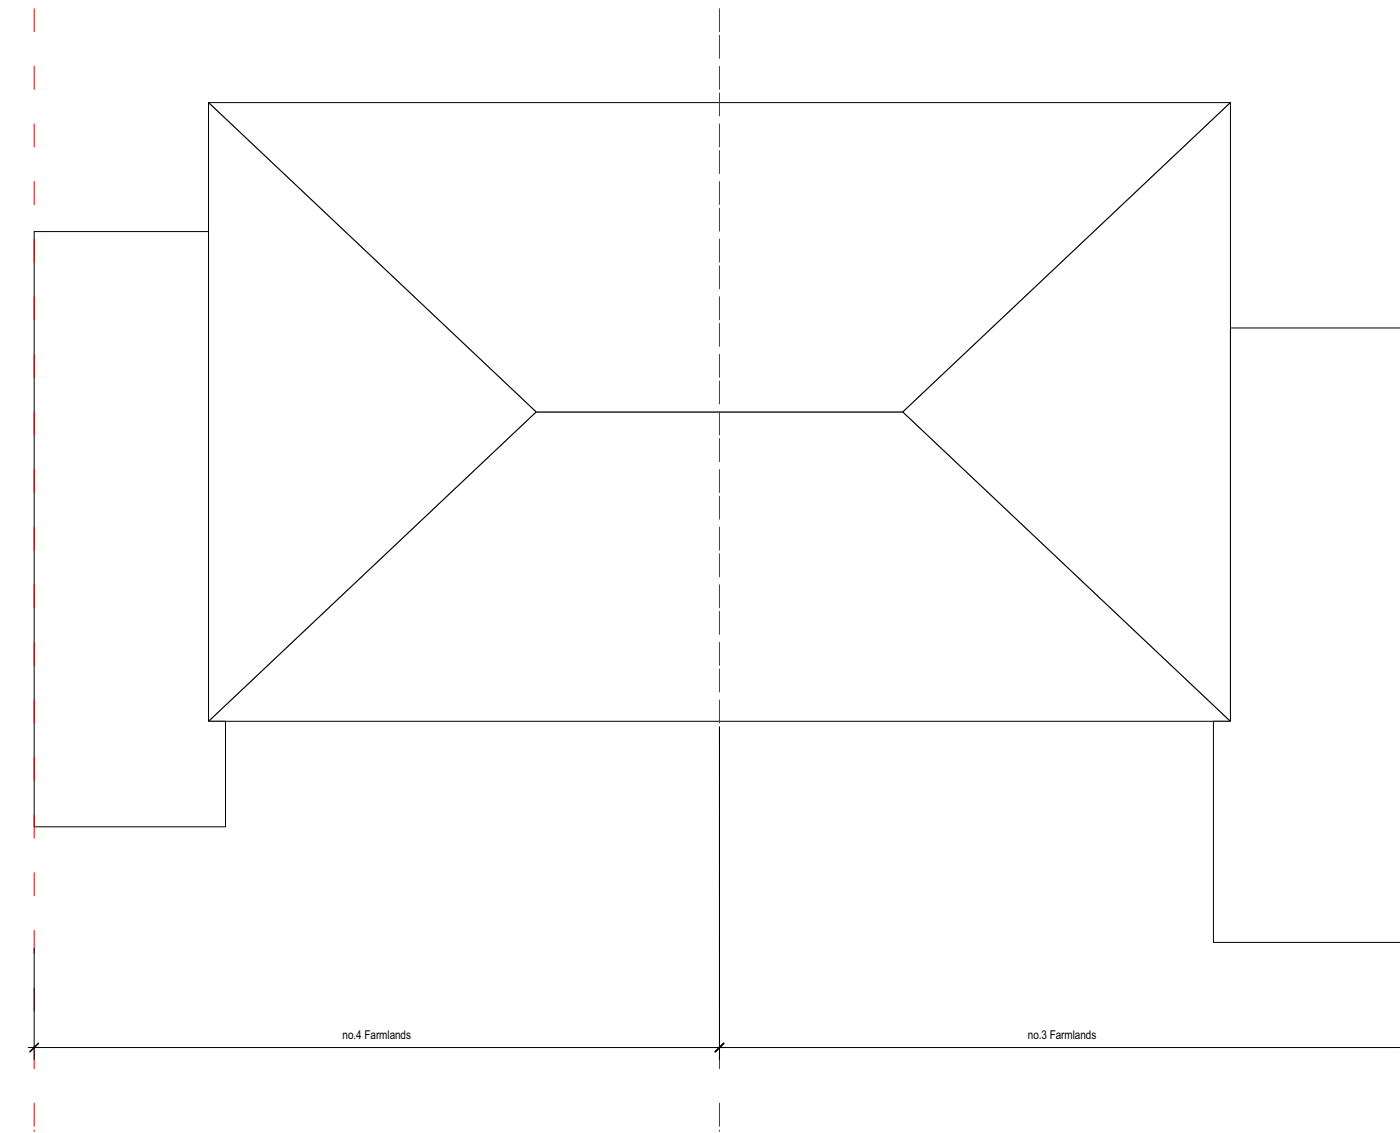


3 EXISTING ROOF PLAN
Scale: 1:100

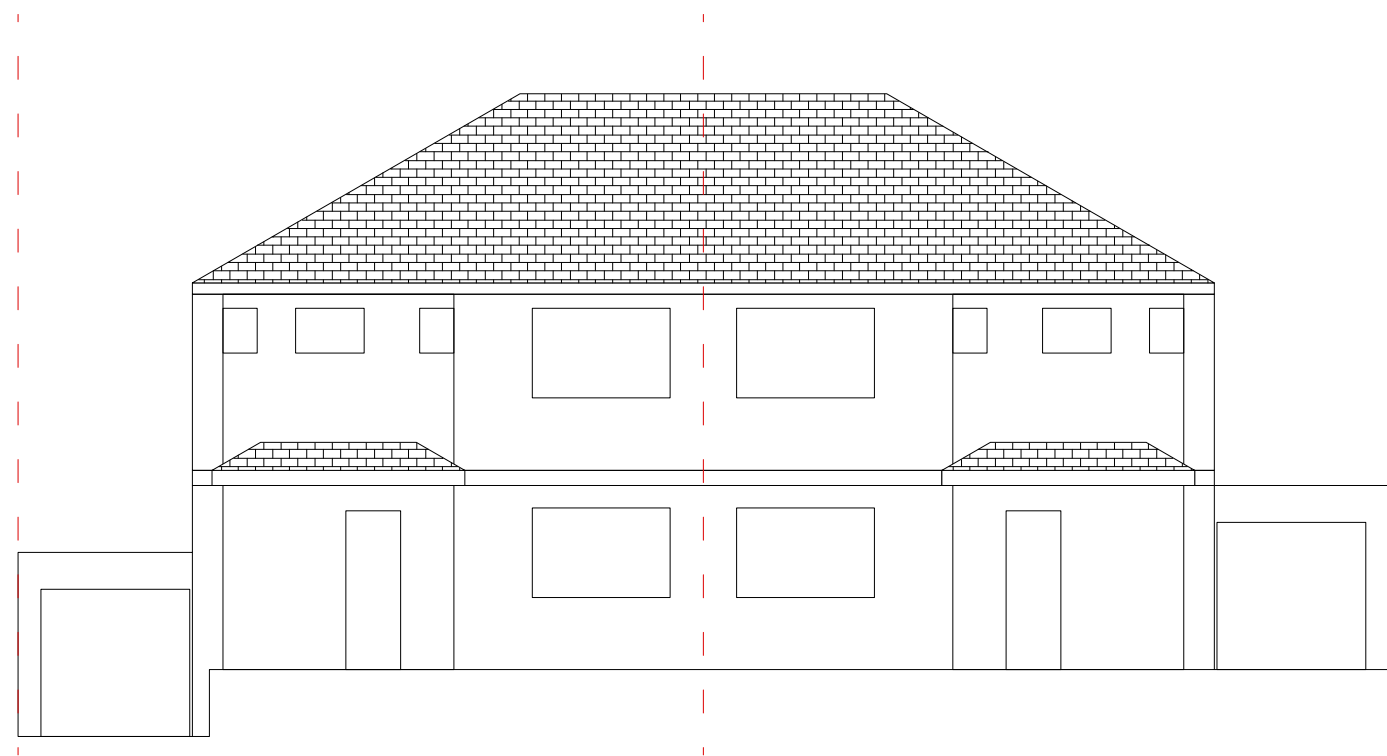


4 EXISTING FRONT ELEVATION
Scale: 1:100

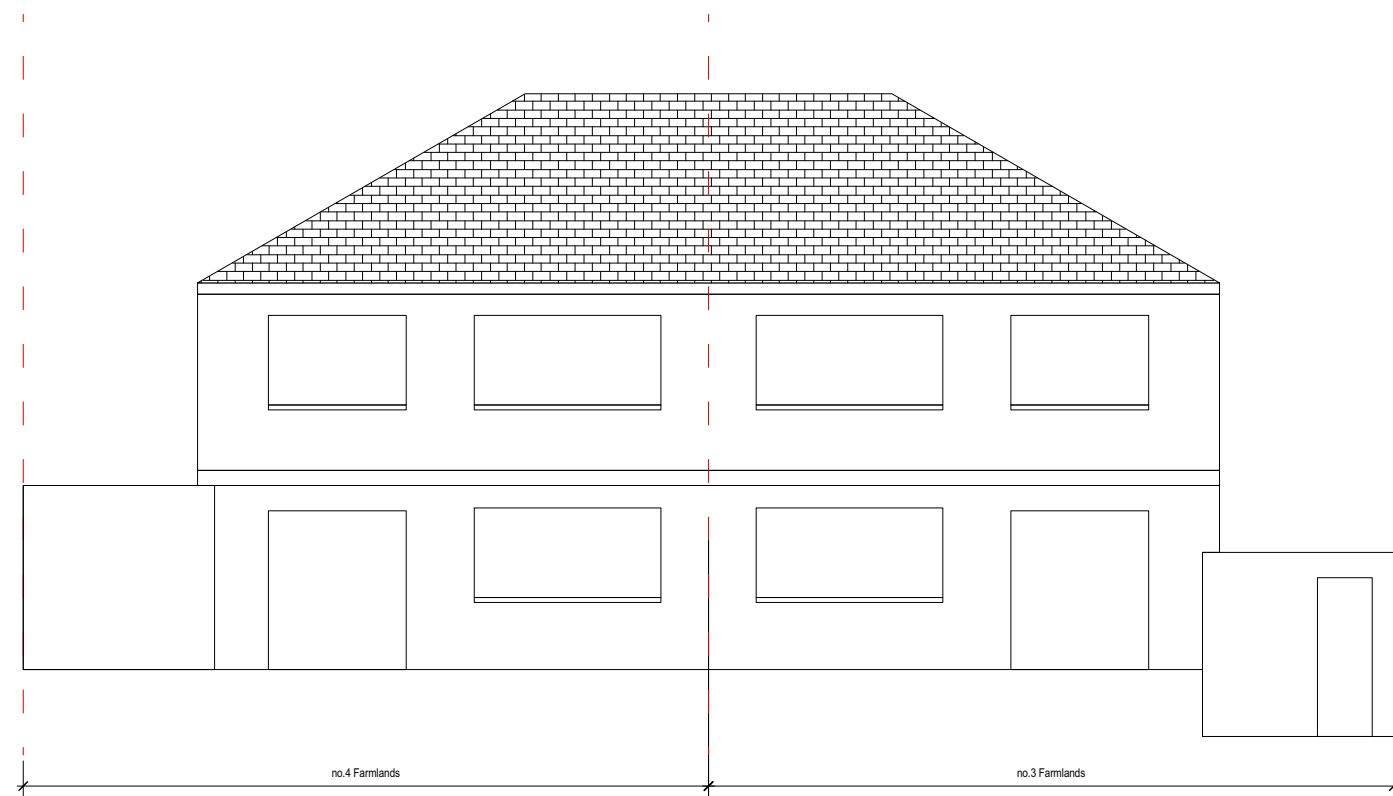

5 EXISTING REAR ELEVATION
Scale: 1:100

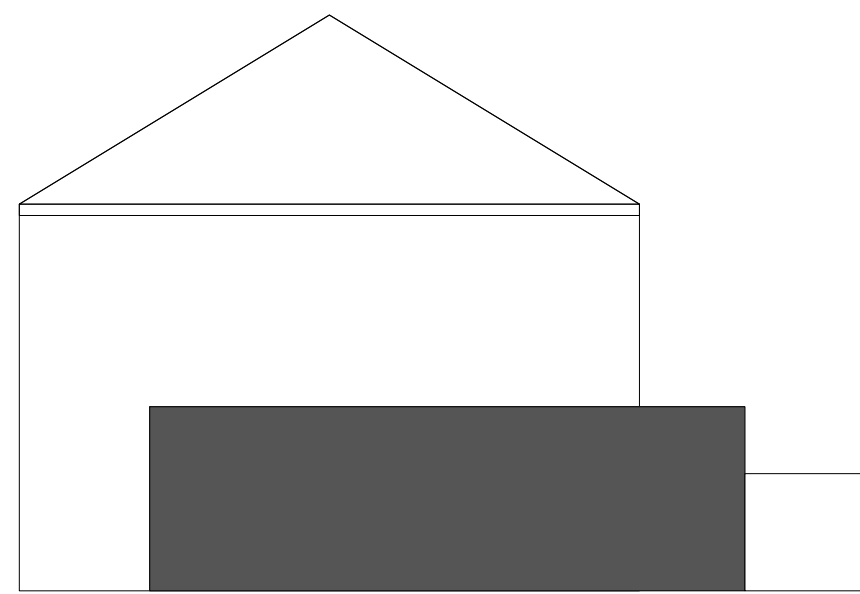

6 EXISTING SIDE ELEVATION (VIEW FROM NO.4)
Scale: 1:100

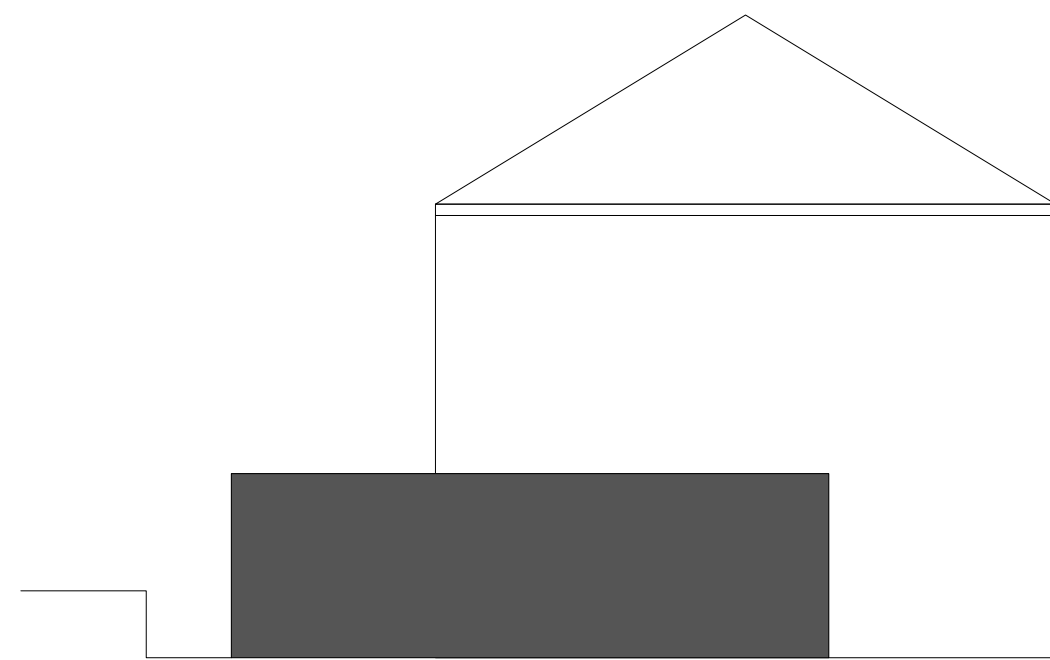

7 EXISTING SIDE ELEVATION (VIEW FROM NO.3)
Scale: 1:100



ISSUE	DATE	ISSUE NOTE	BY
-------	------	------------	----

REVISION	DATE	REVISION NOTE	BY
----------	------	---------------	----

NOTES

PROJECT

SINGLE STOREY REAR EXTENSION

ADDRESS

3 FARMLANDS, PINNER, HA5 2LW

CLIENT

DRAWING

EXISTING LAYOUT PLANS & ELEVATIONS



23 Haslemere Avenue, Barnet, EN4 8EY T:07779315051 E: info@ka-designs.co.uk

PROJECT # F03/2022/PP DWG STATUS


DWG DATE 03/08/2022

PLOT DATE DWG # REVISION


ORIGINAL SHEET SIZE ISO A1 F01/2022/PP/03

SCALE 1:100

DRAWN GA CHKD

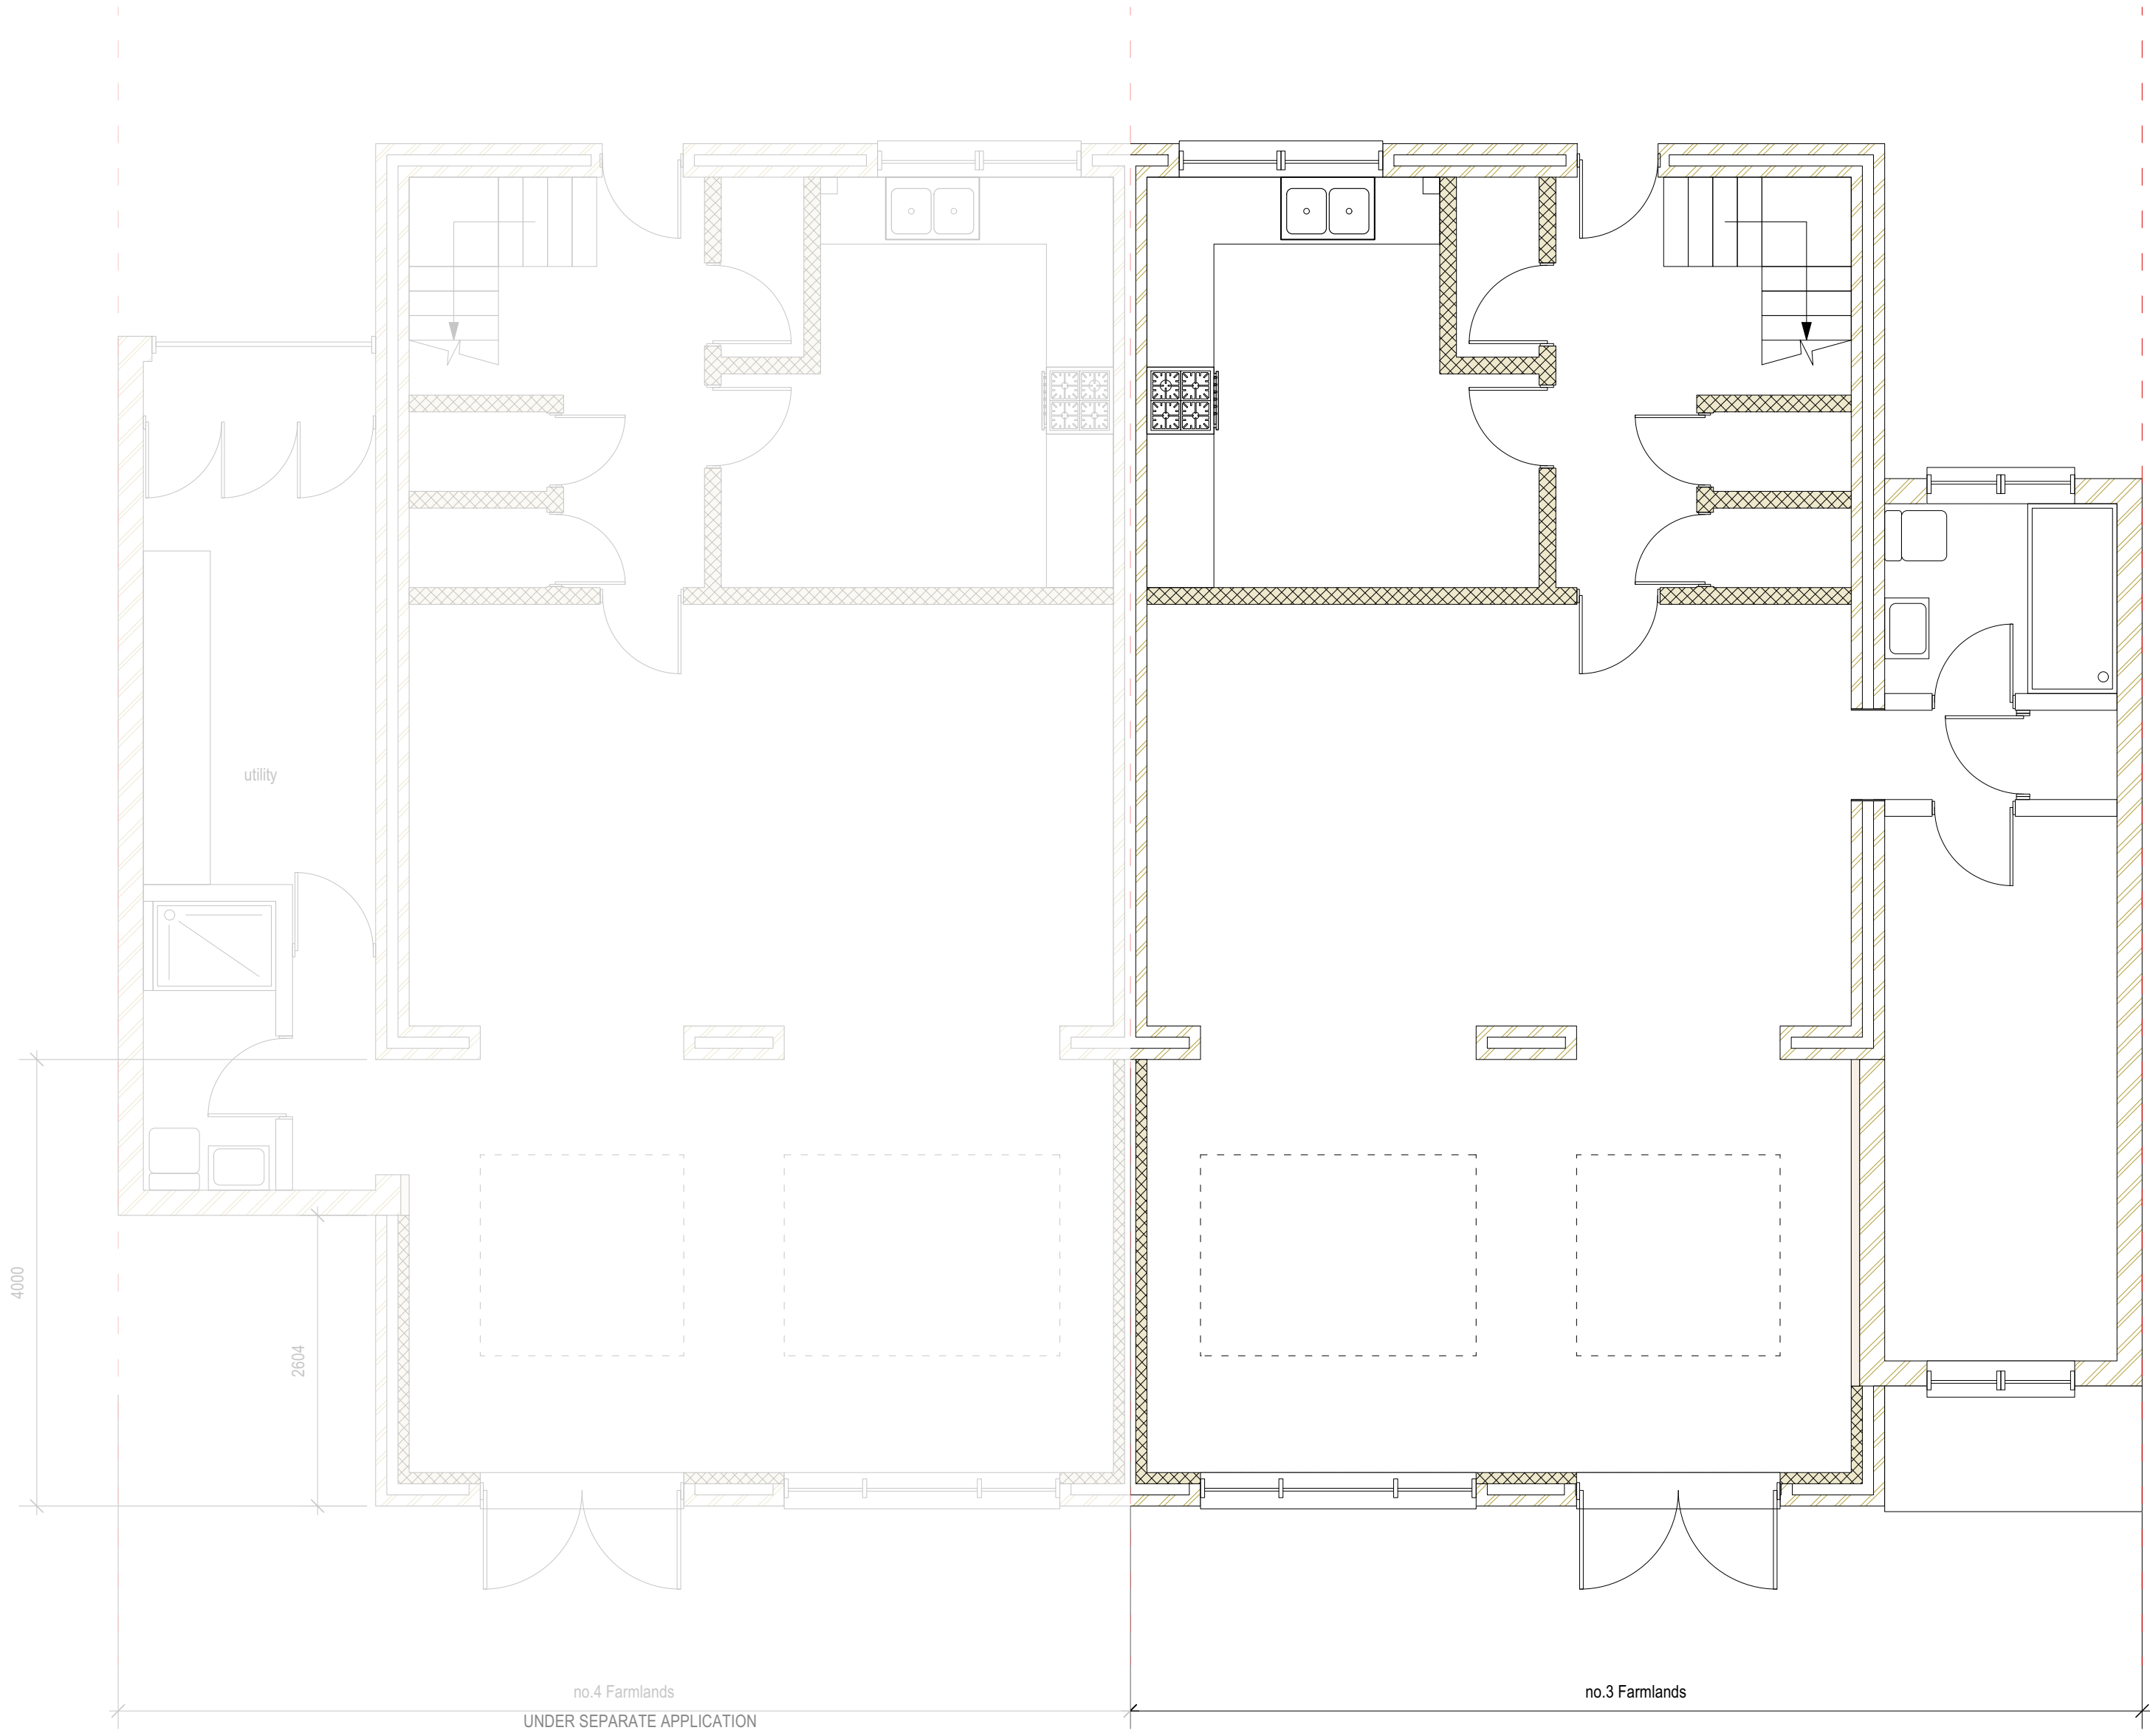

1 **PROPOSED GROUND FLOOR PLAN**
Scale: 1:50

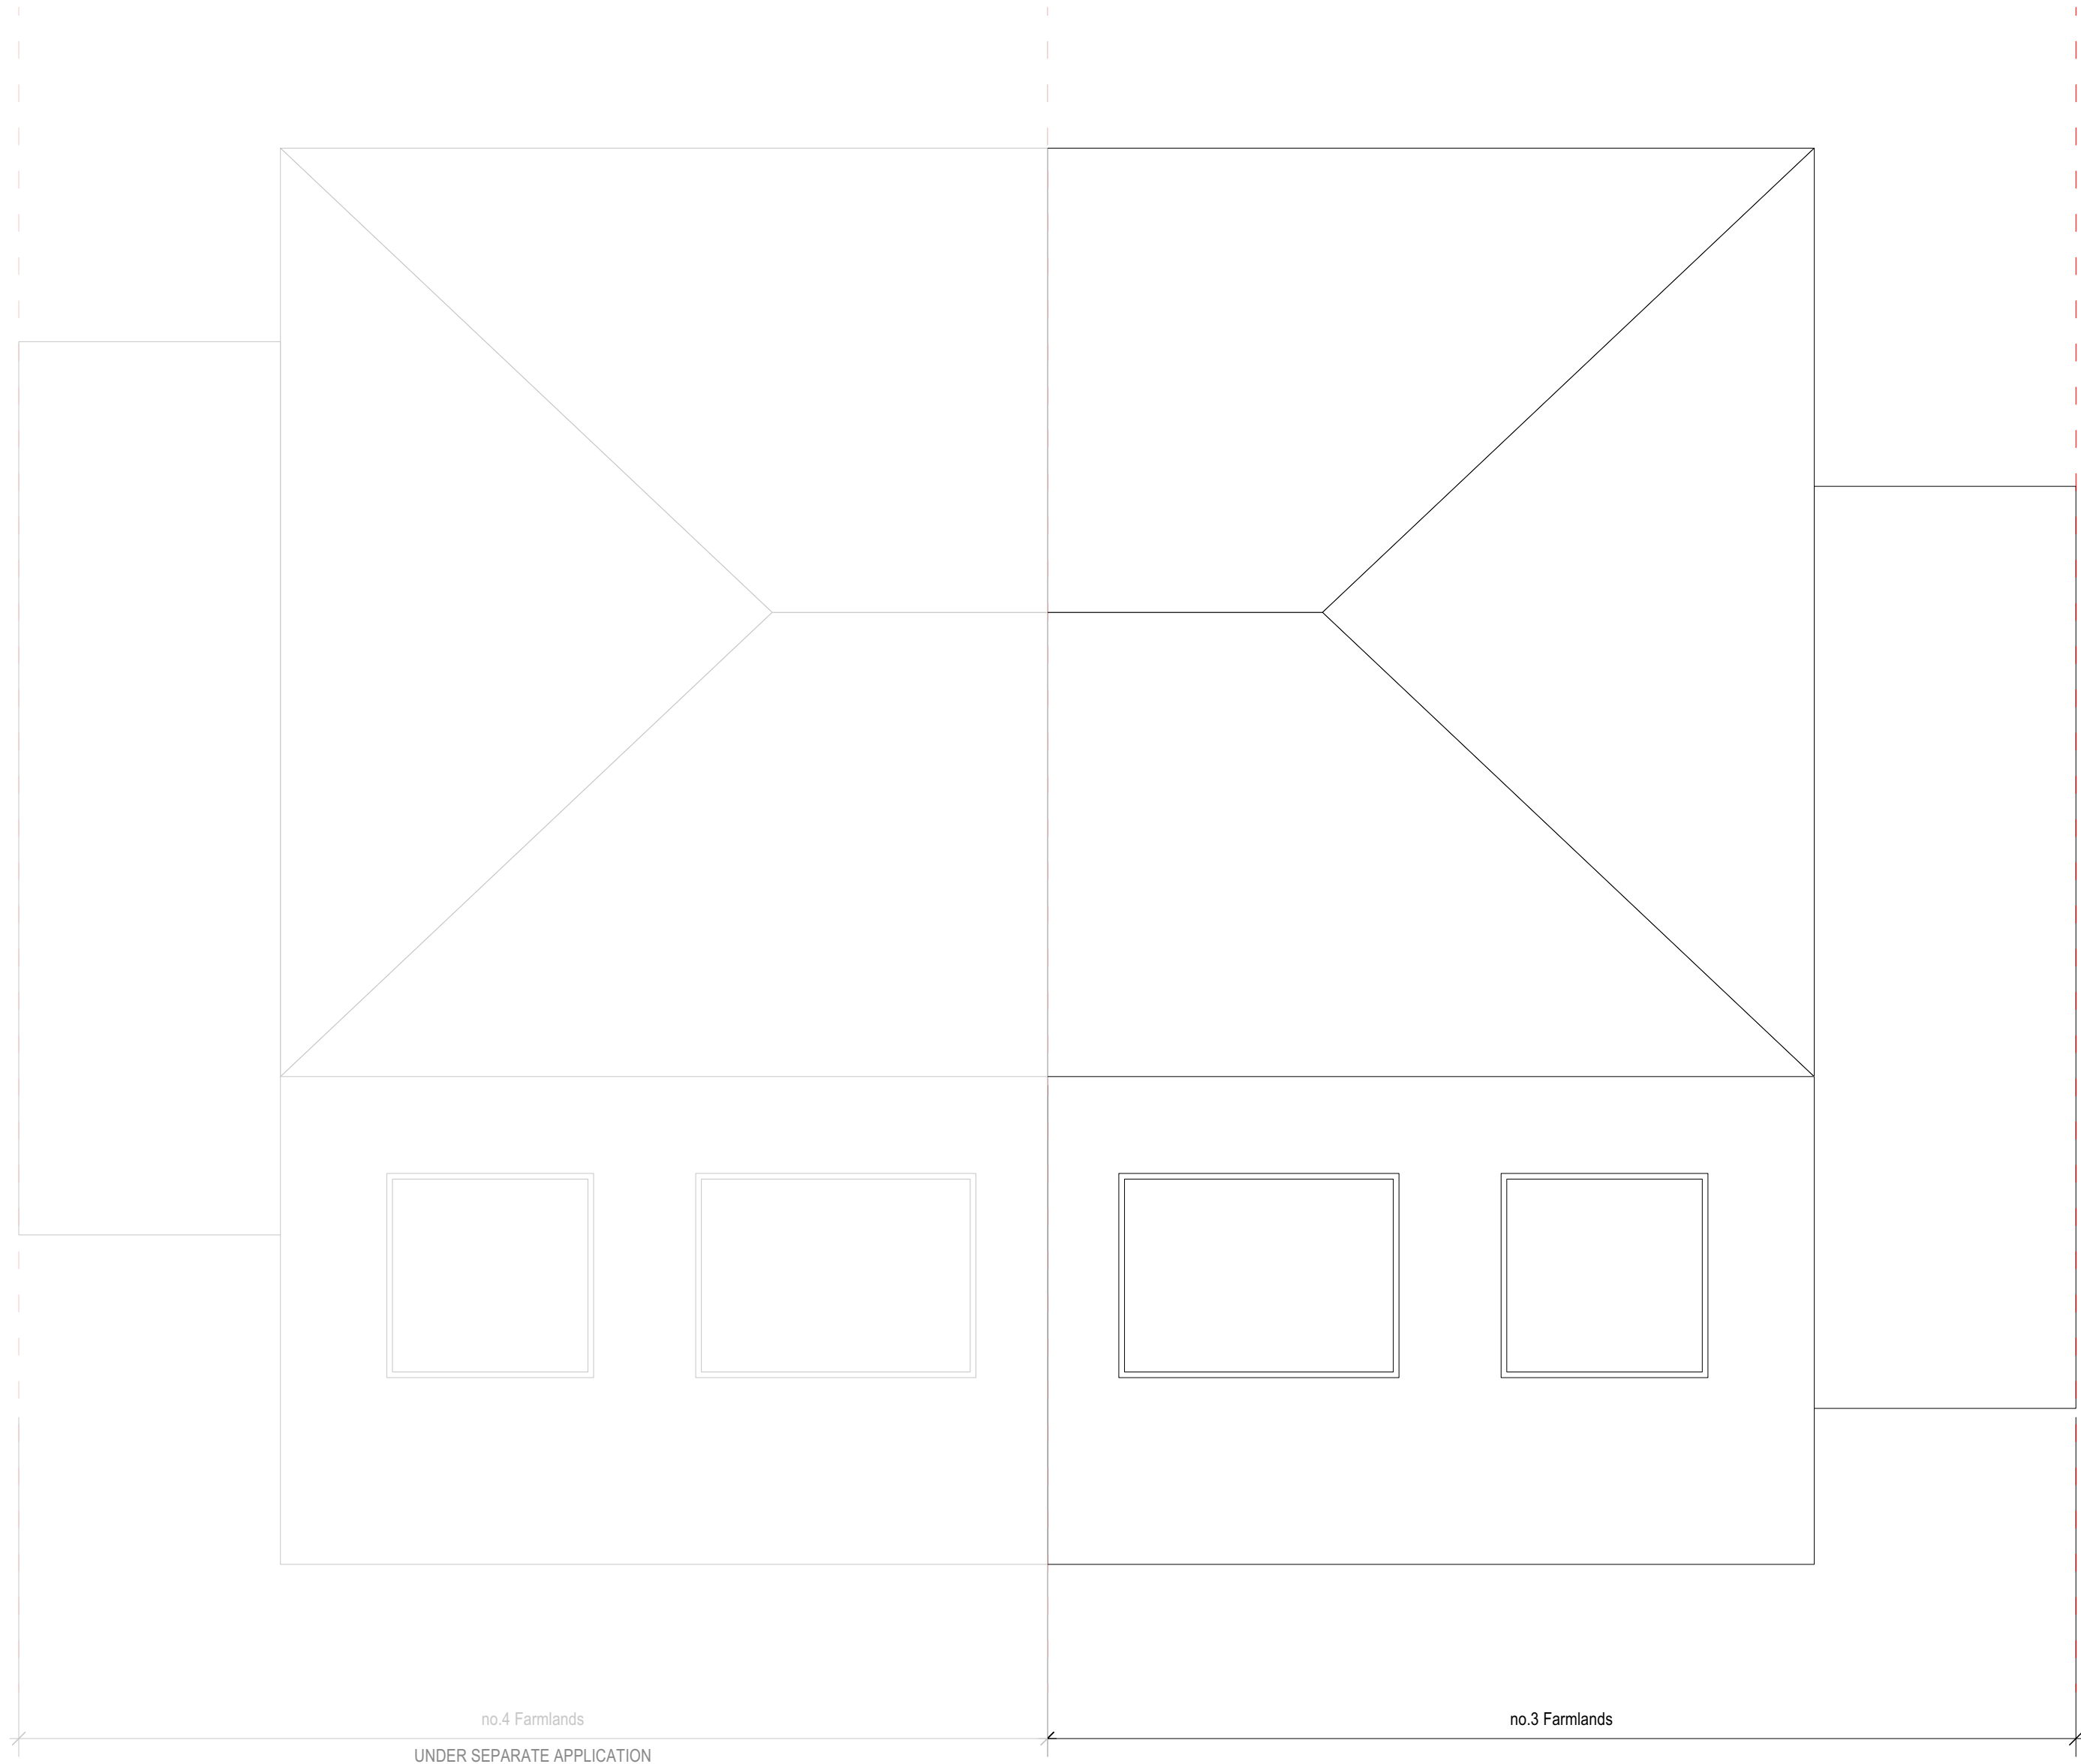

2 **PROPOSED ROOF PLAN**
Scale: 1:50

ISSUE	DATE	ISSUE NOTE	BY
-------	------	------------	----

REVISION	DATE	REVISION NOTE	BY
----------	------	---------------	----

NOTES

PROJECT

SINGLE STOREY REAR EXTENSION

ADDRESS

3 FARMLANDS, PINNER, HA5 2LW

CLIENT

DRAWING

PROPOSED LAYOUT PLANS



23 Haslemere Avenue, Barnet, EN4 8EY T:07779315051 E: info@ka-designs.co.uk

PROJECT # F03/2022/PP DWG STATUS


DWG DATE 03/08/2022

PLOT DATE DWG # REVISION


ORIGINAL SHEET SIZE ISO A1 F01/2022/PP/05

SCALE 1:50

DRAWN GA

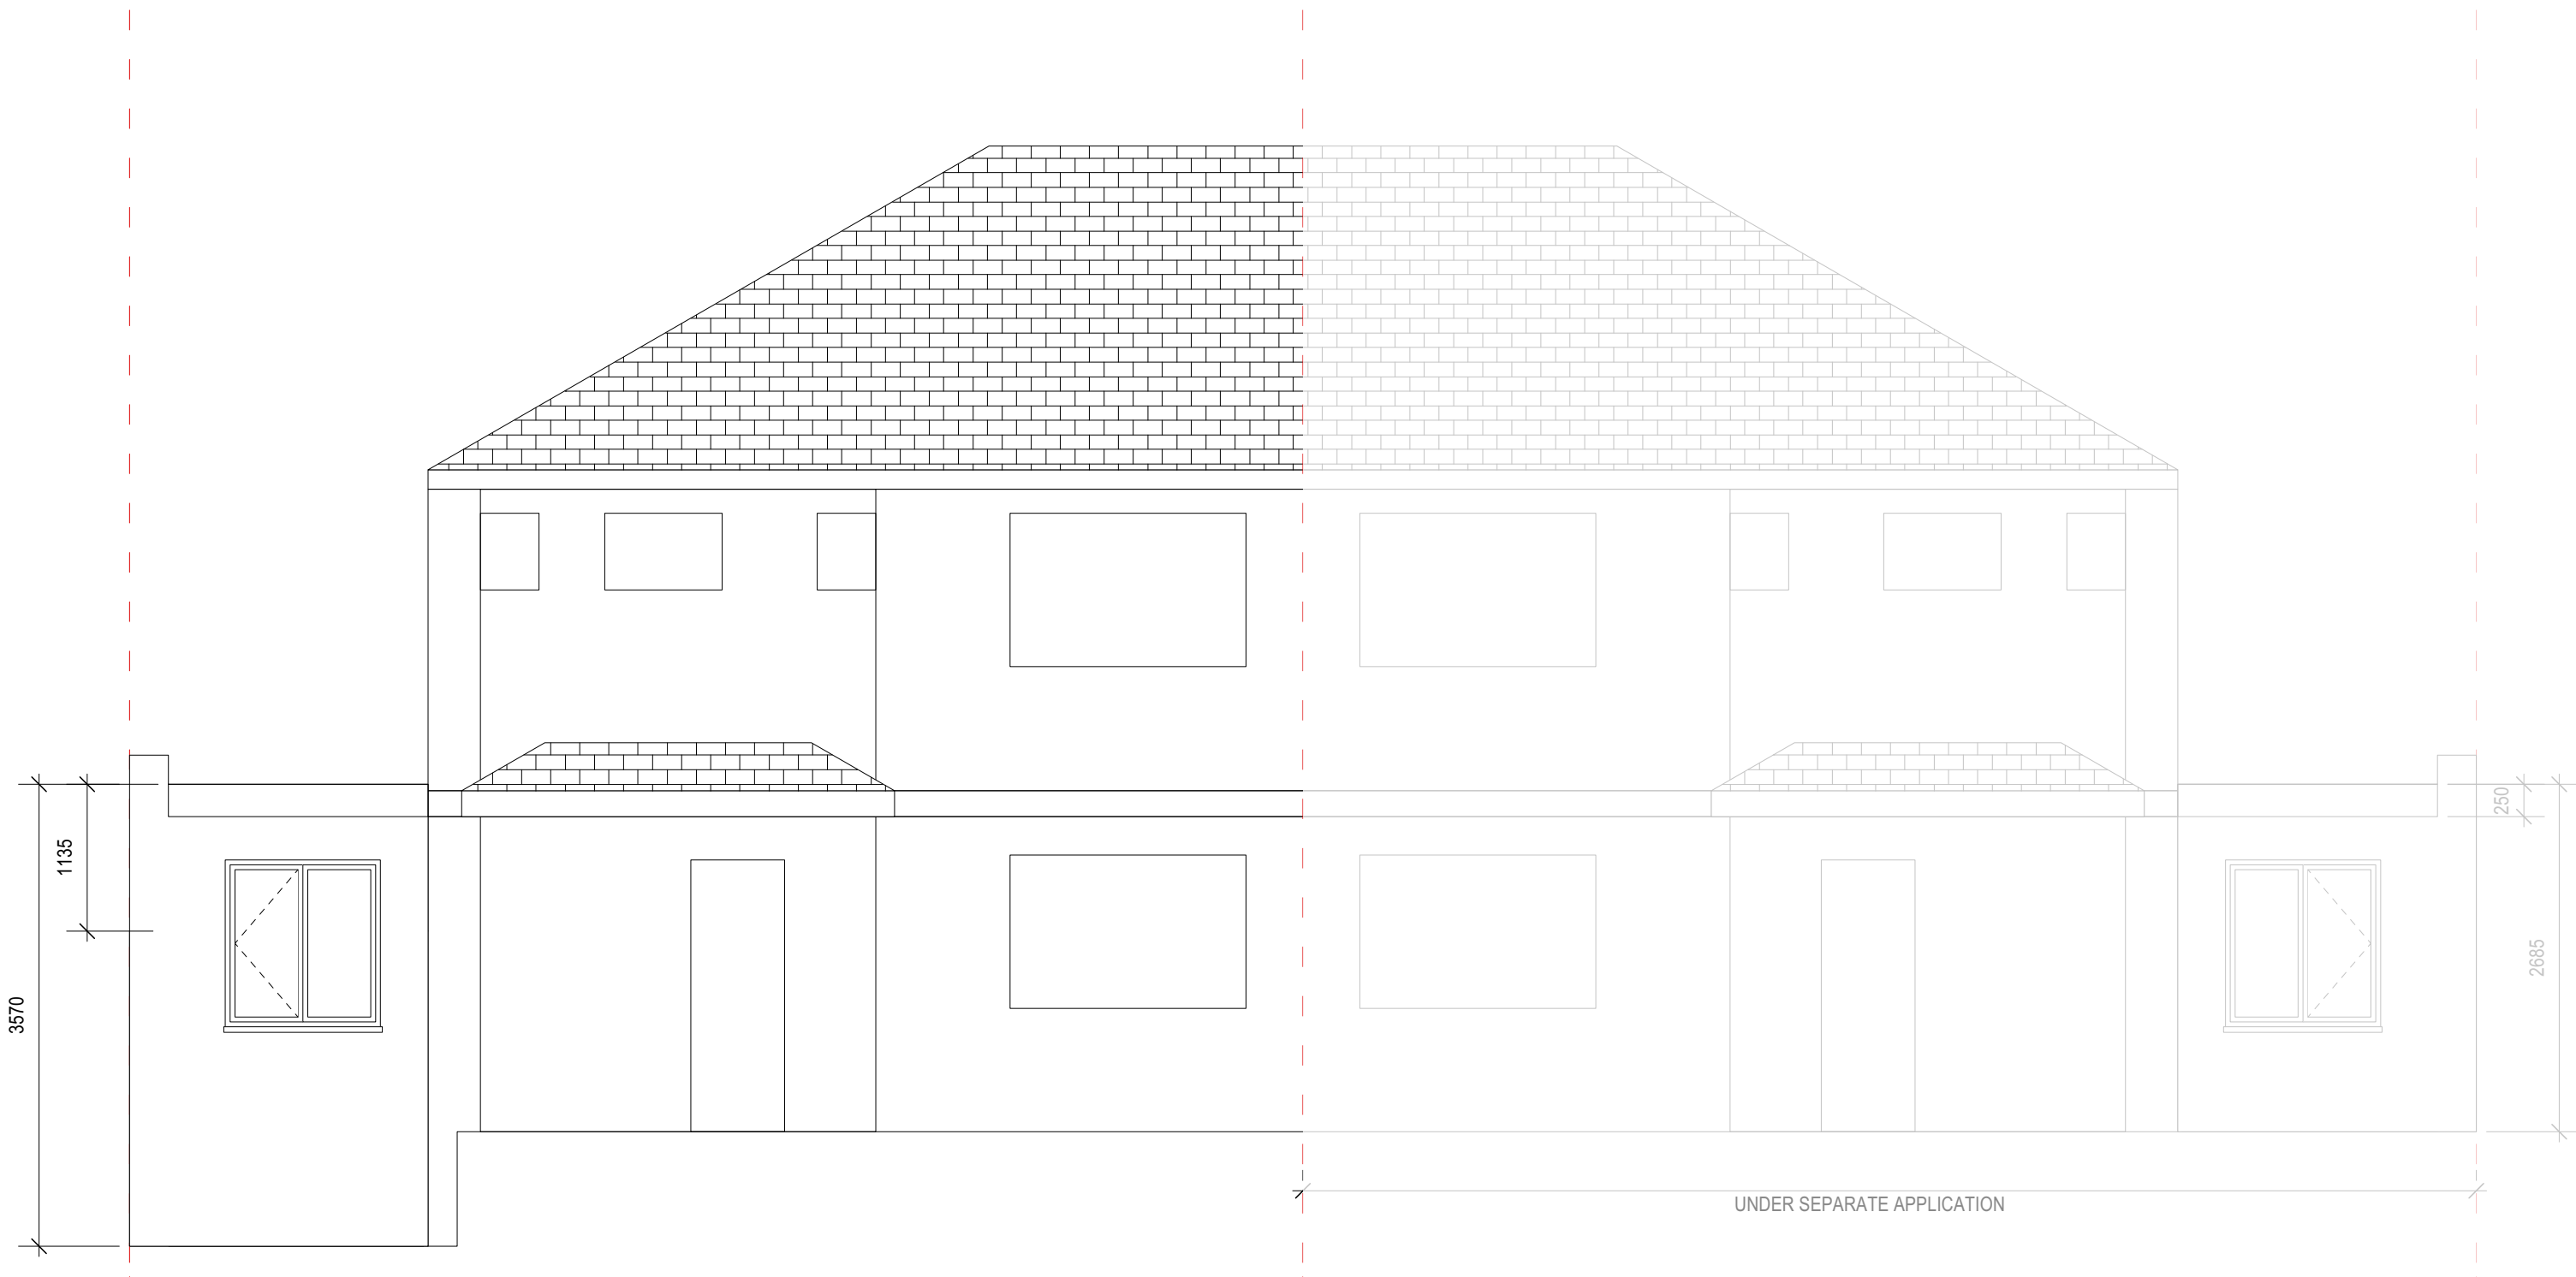


1 **PROPOSED FRONT ELEVATION**
Scale: 1:50

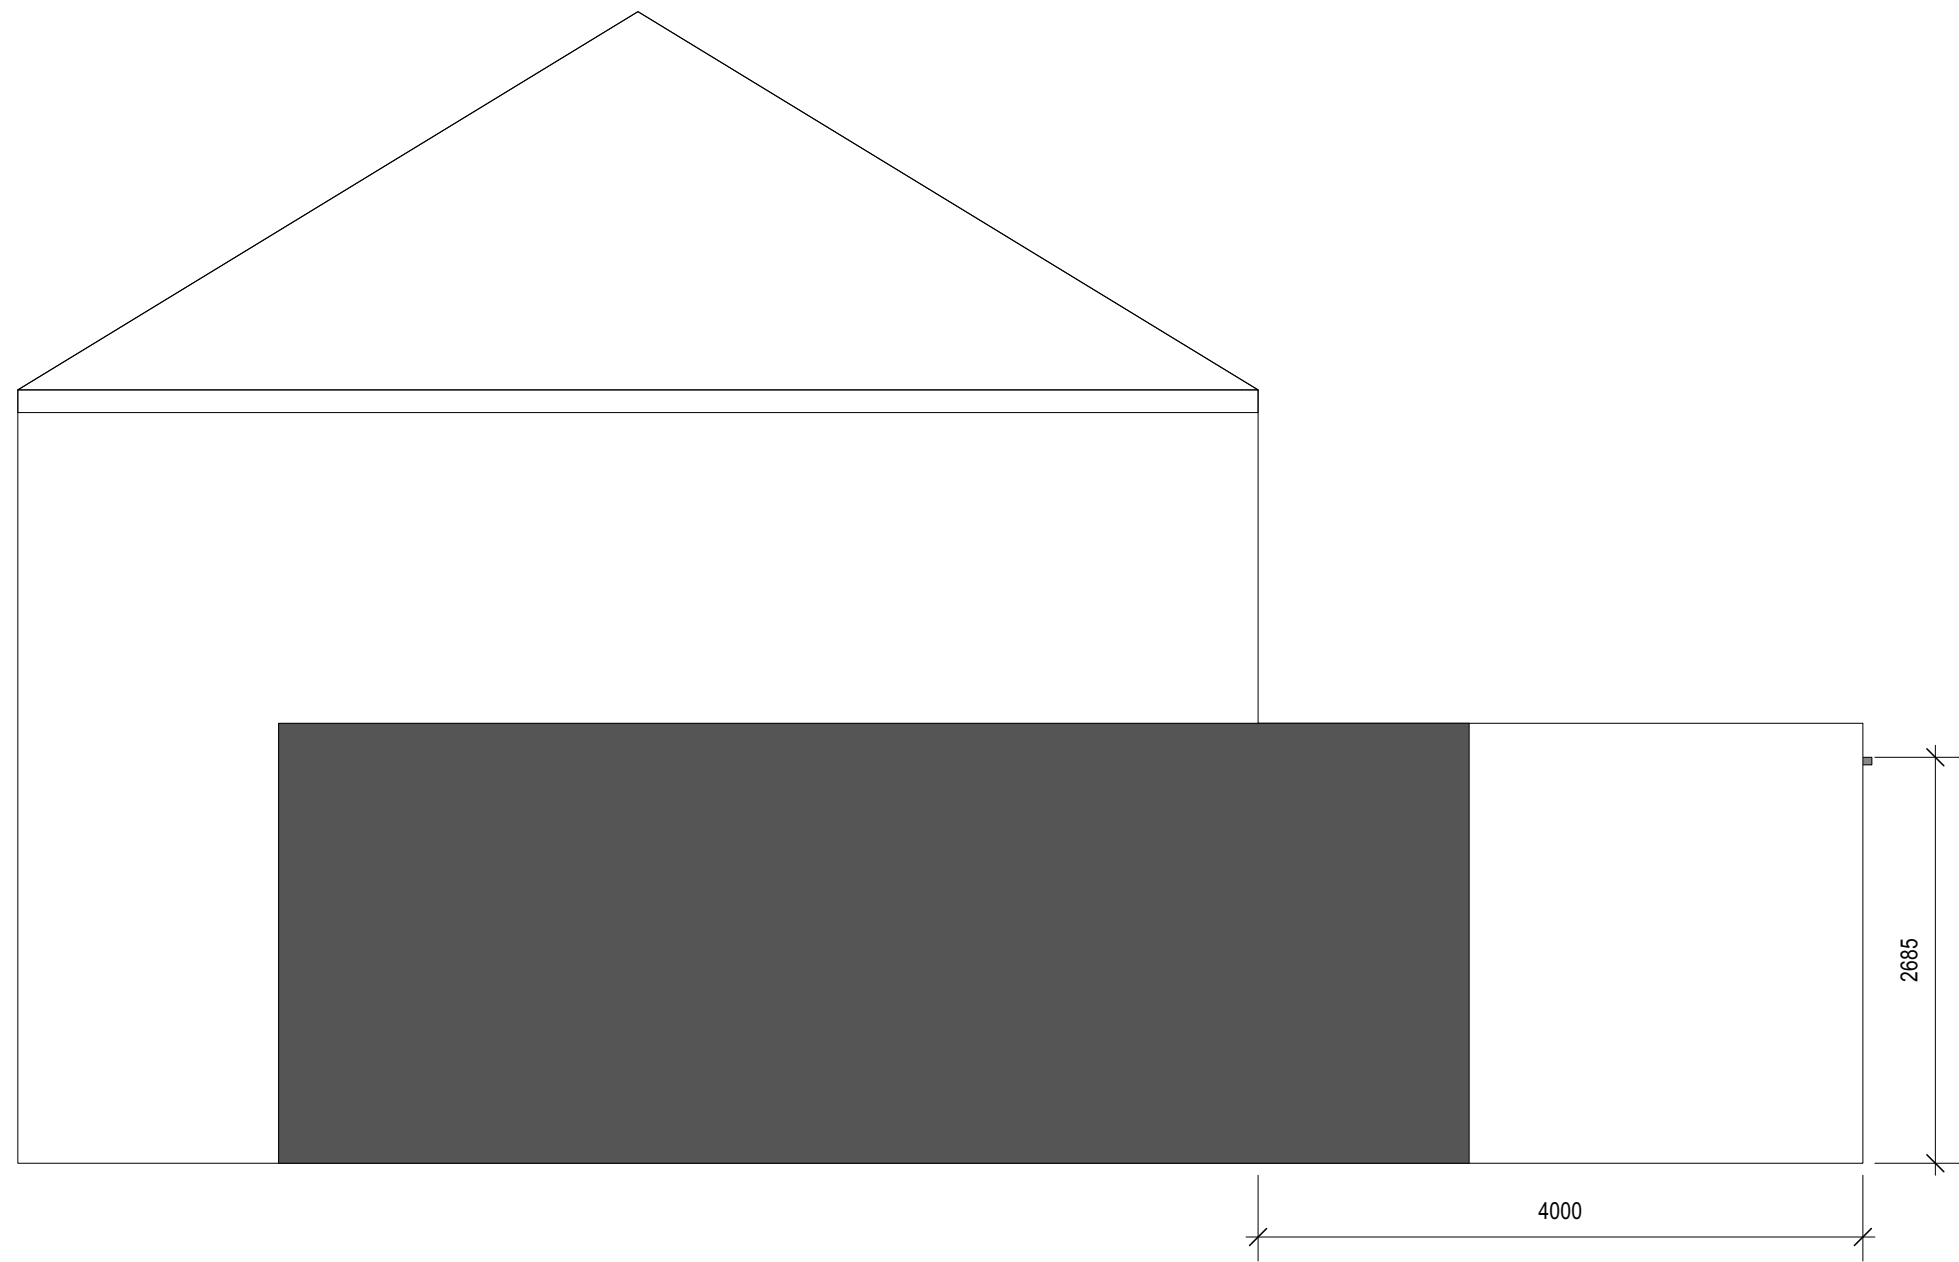

2 **PROPOSED SIDE ELEVATION (VIEW FROM NO.4)**
Scale: 1:50



3 **PROPOSED REAR ELEVATION**
Scale: 1:50

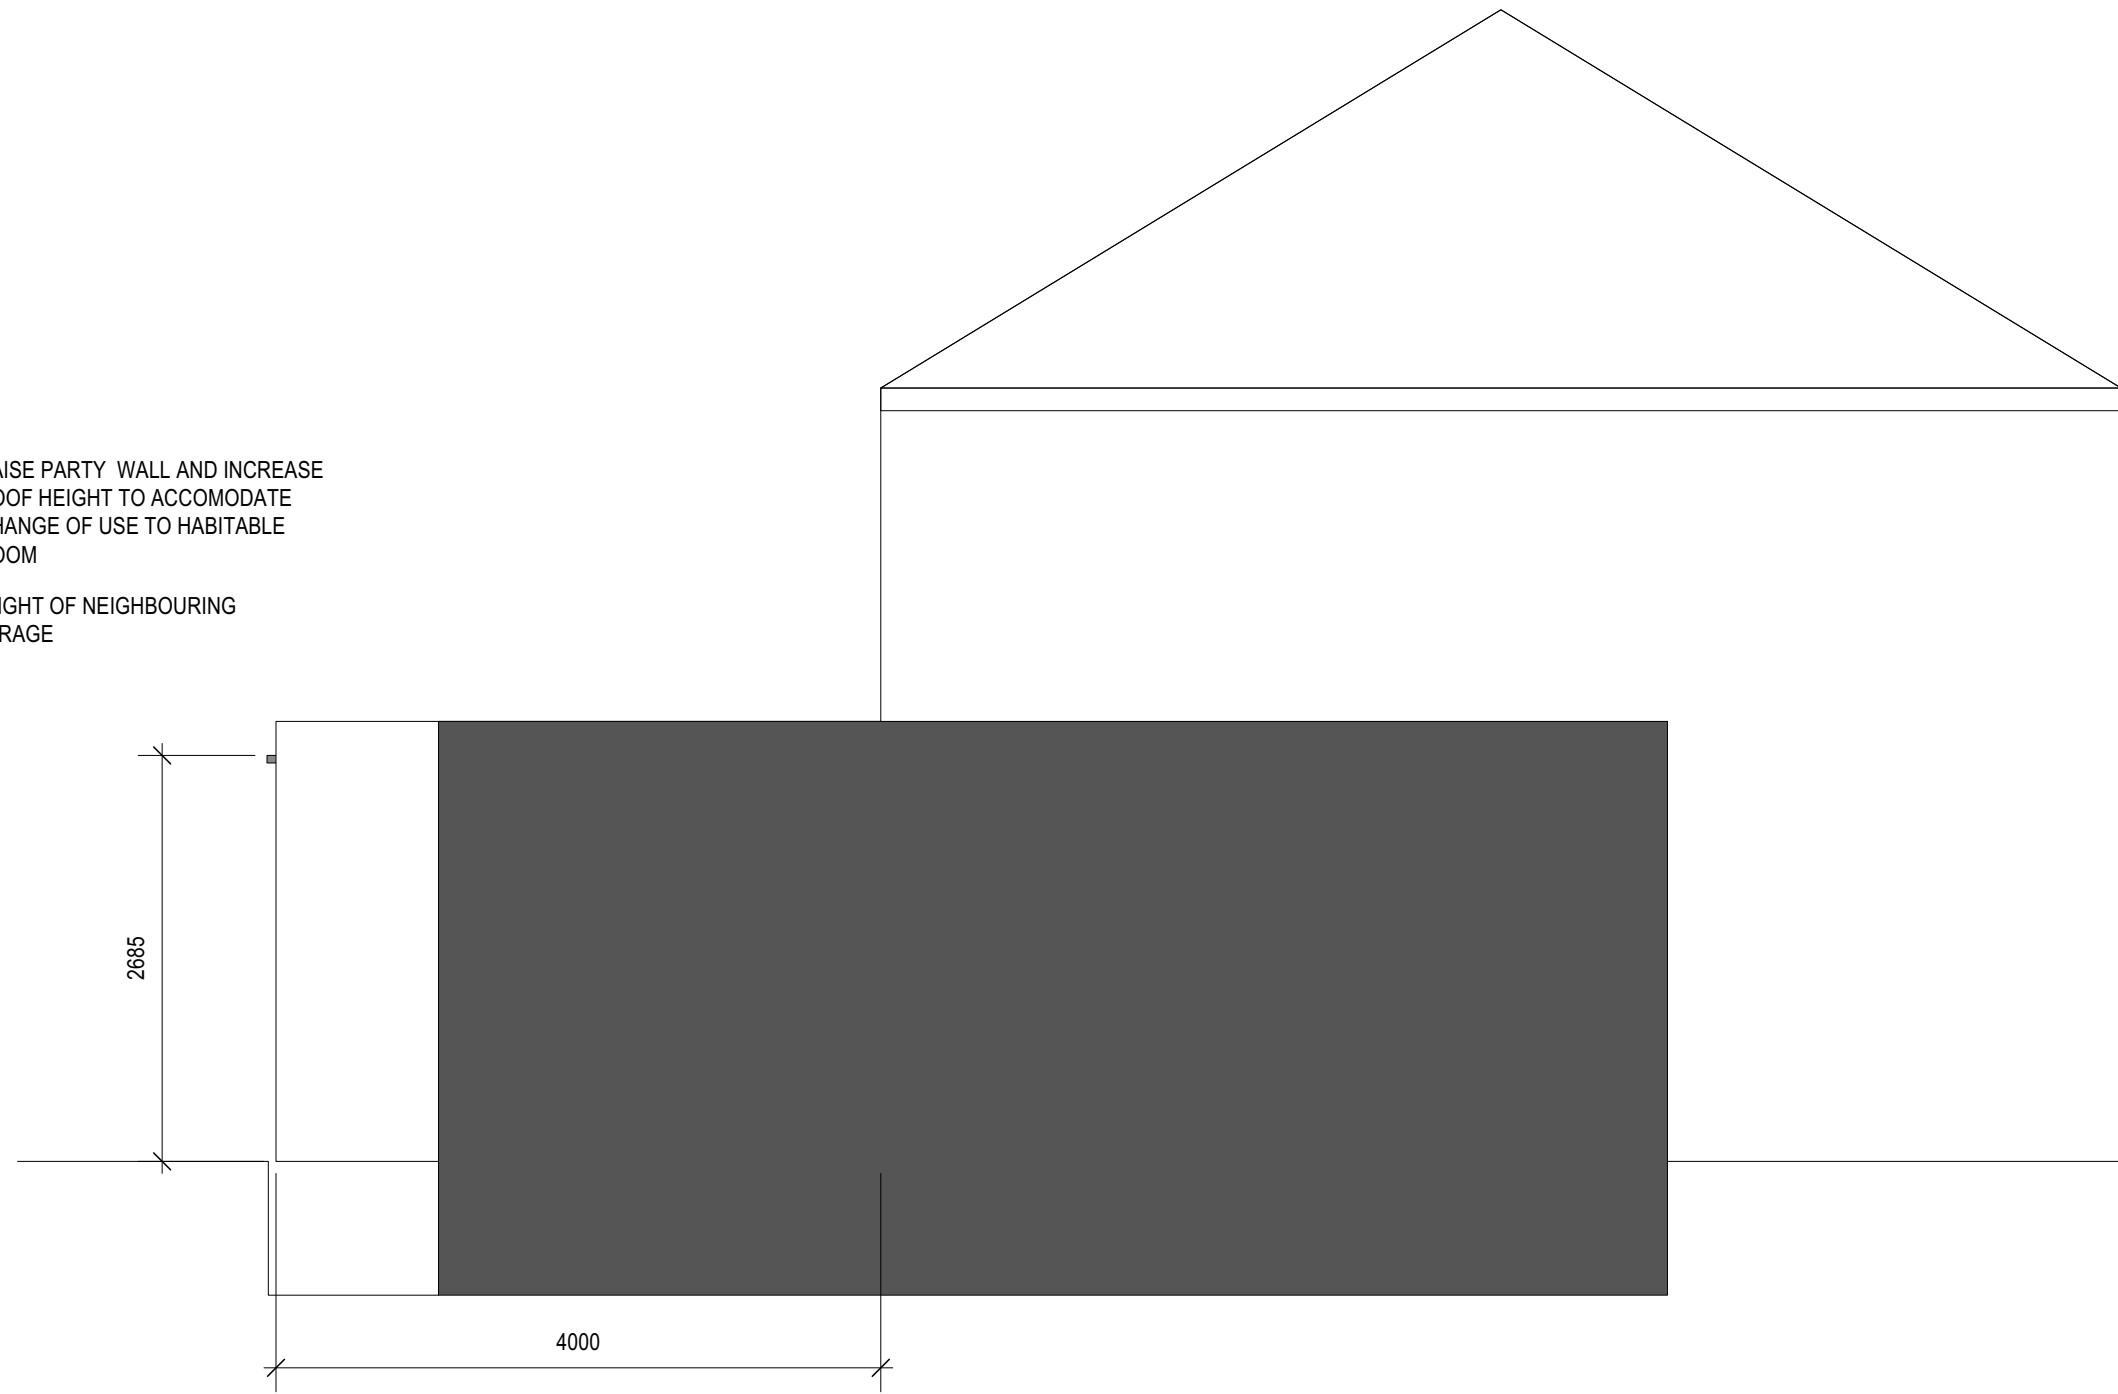

4 **PROPOSED SIDE ELEVATION (VIEW FROM NO.3)**
Scale: 1:50



ISSUE	DATE	ISSUE NOTE	BY
-------	------	------------	----

REVISION	DATE	REVISION NOTE	BY
----------	------	---------------	----

NOTES

PROJECT

SINGLE STOREY REAR EXTENSION

ADDRESS

3 FARMLANDS, PINNER, HA5 2LW

CLIENT

DRAWING

PROPOSED ELEVATIONS



23 Haslemere Avenue, Barnet, EN4 8EY T:07779315051 E: info@ka-designs.co.uk

PROJECT # F03/2022/PP DWG STATUS

DWG DATE 03/08/2022

PLOT DATE DWG # REVISION

ORIGINAL SHEET SIZE ISO A1 F01/2022/PP/07

SCALE 1:50

DRAWN GA