



Block Plan
Scale 1:500

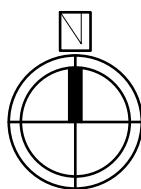

Location Plan
Scale 1:1250




Project: 206 Nestles Avenue Hayes Middlesex UB3 4QG	Title: Location and Block Plan	Scale: 1:1250/500 @ A3
		Drawing: EP 01

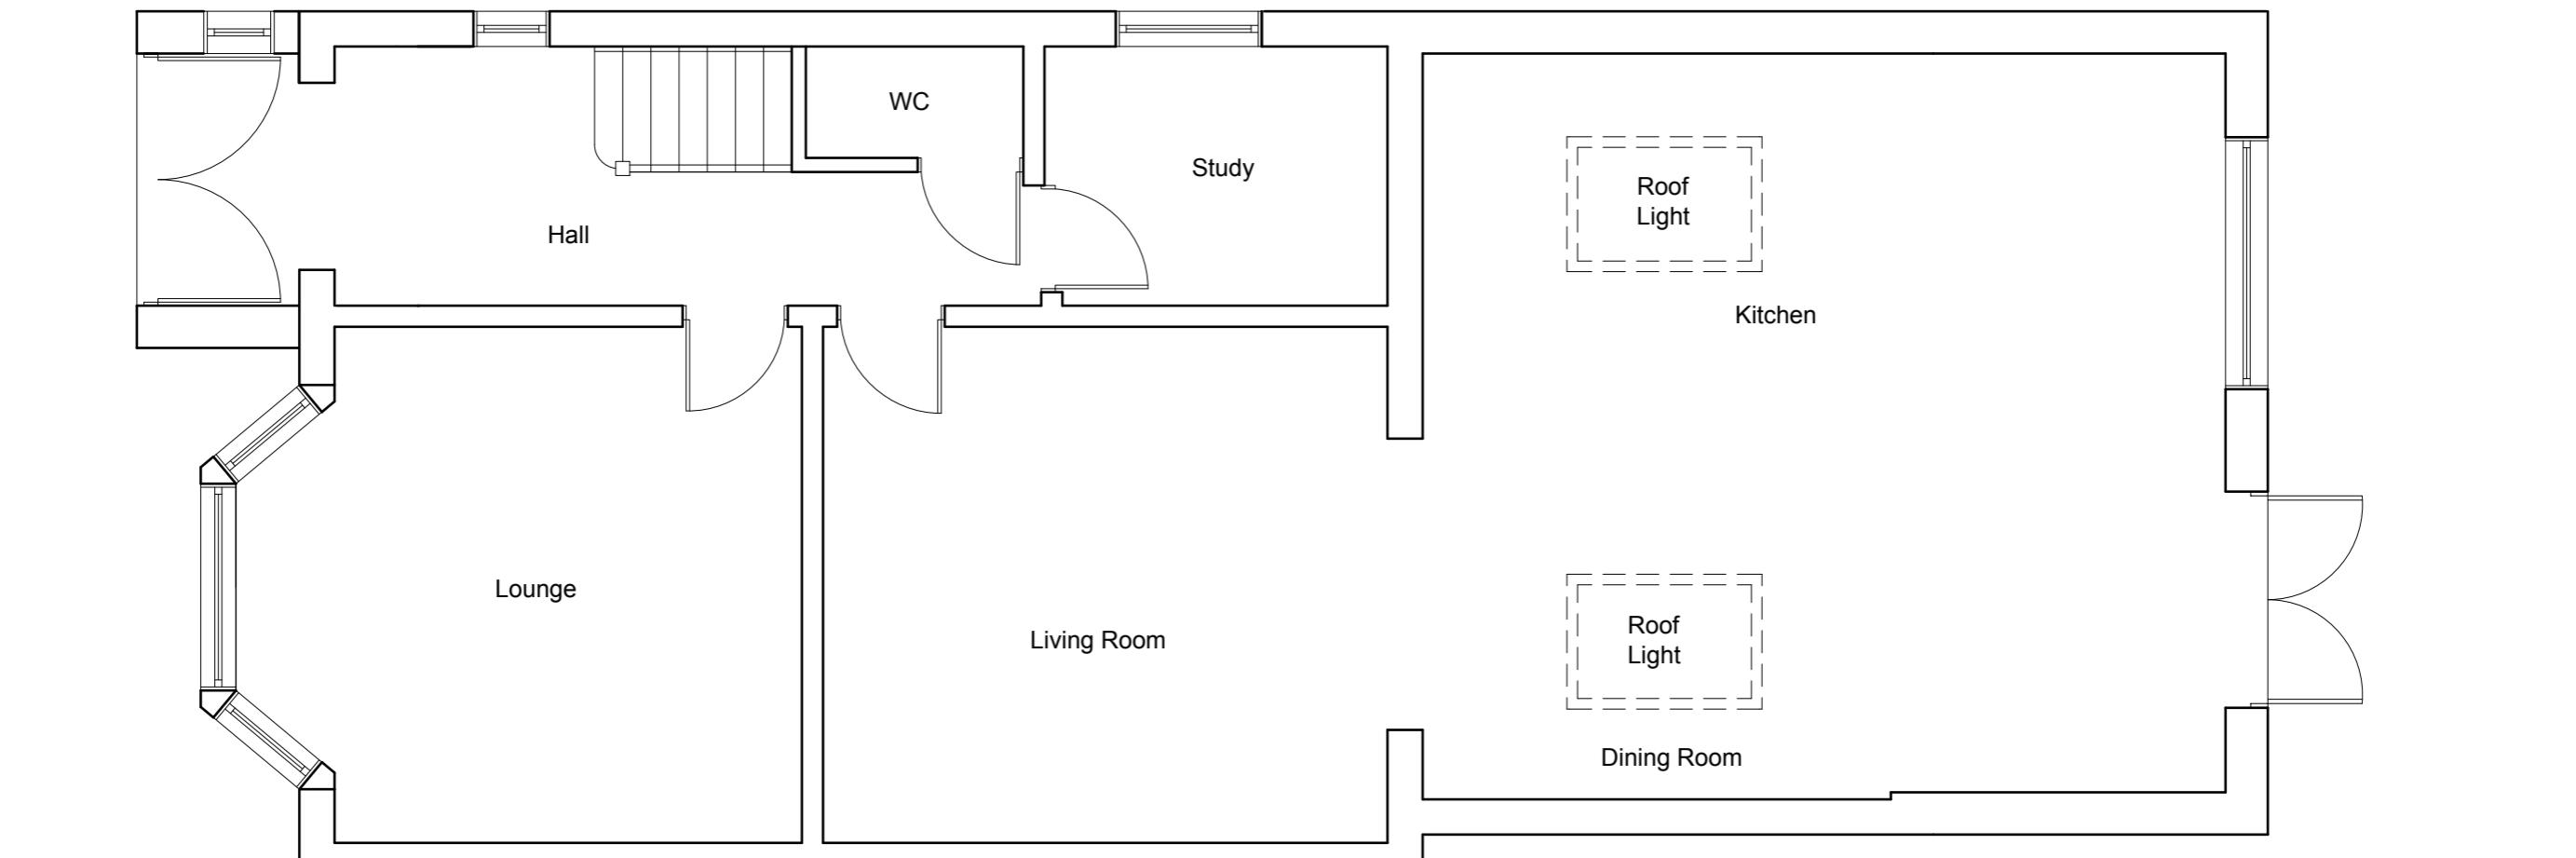


Existing Ground Floor Plan
Scale 1:50



Project: 206 Nestles Avenue Hayes Middlesex UB3 4QG	Title: Existing Ground Floor Plan	Scale: 1:50 @ A3
		Drawing: EP 02

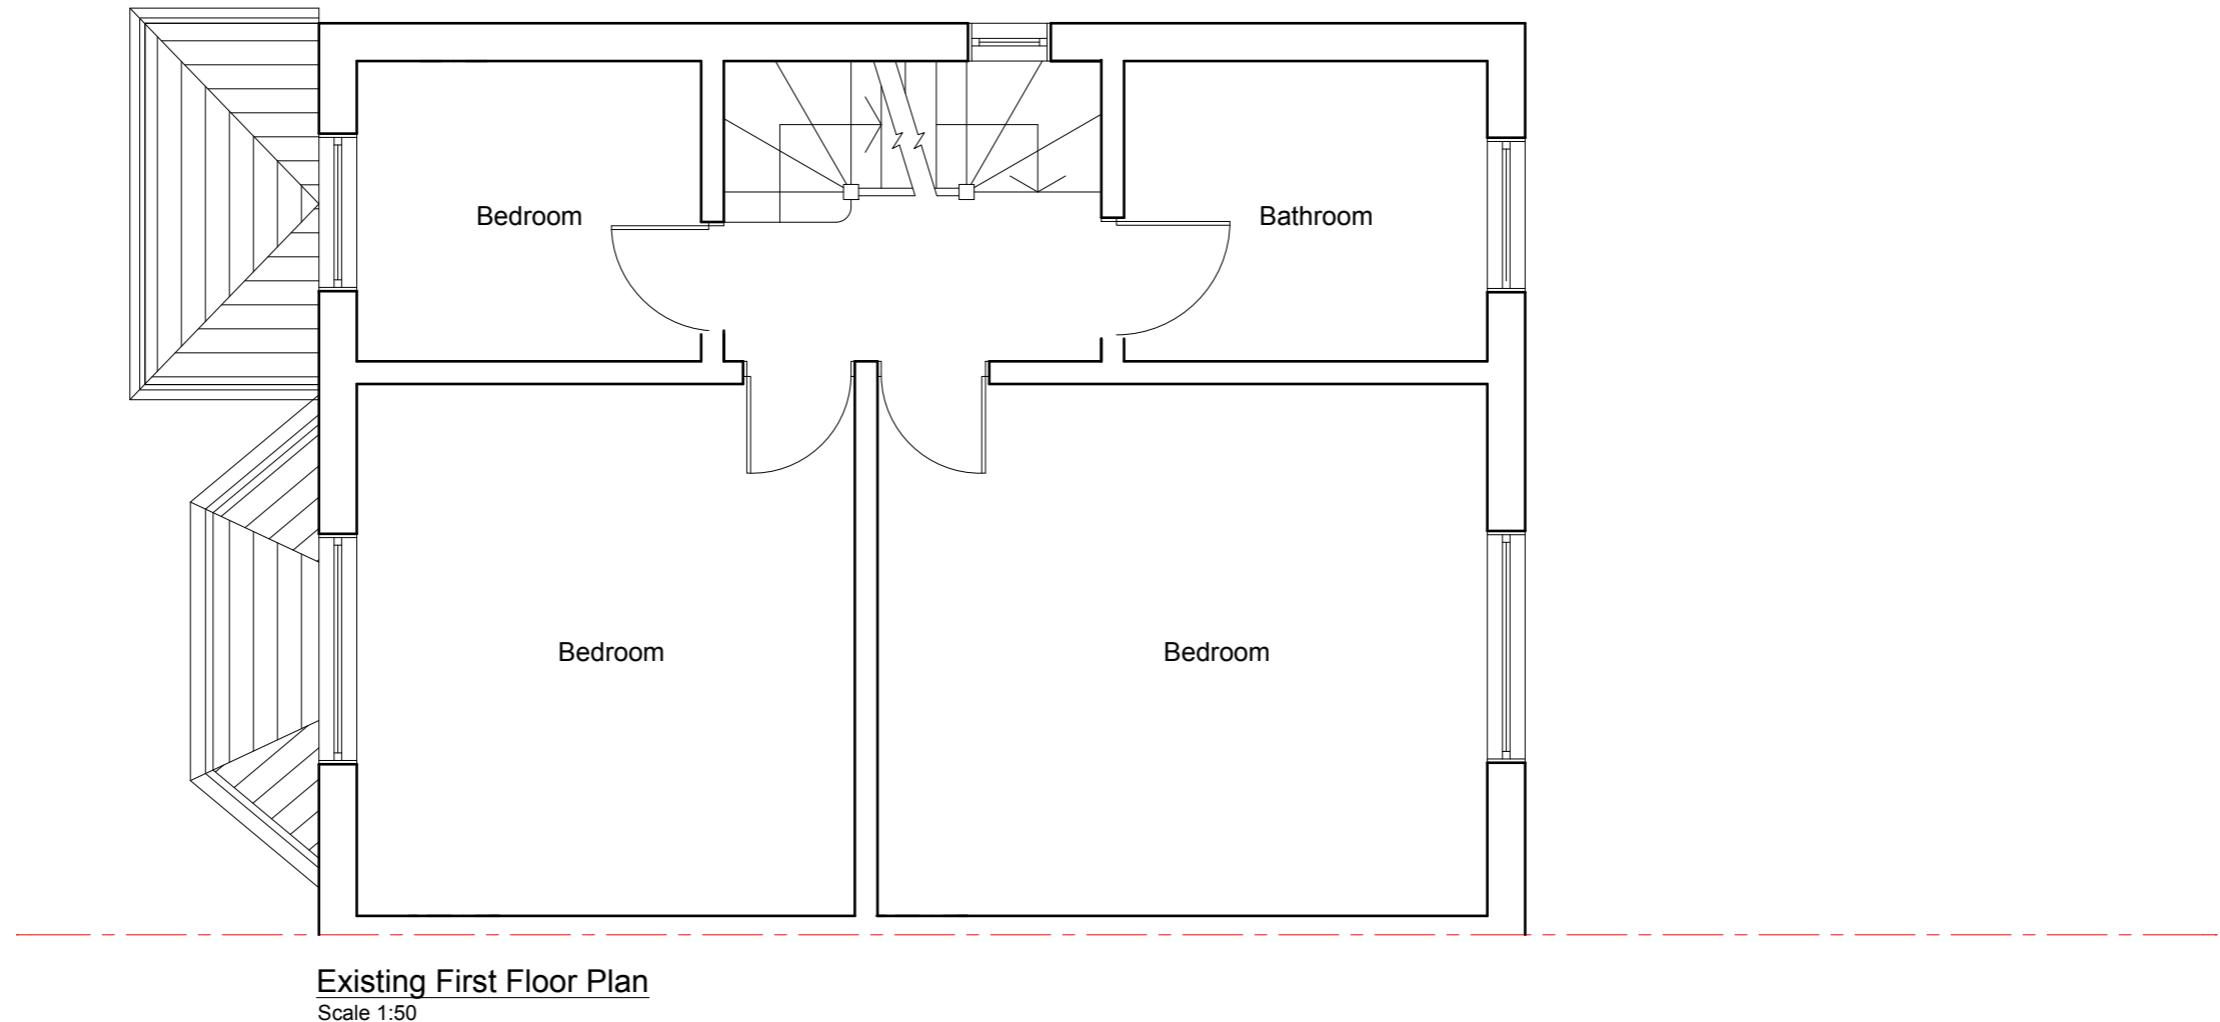

Project: 206 Nestles Avenue Hayes Middlesex UB3 4QG	Title: Existing First Floor Plan	Scale: 1:50 @ A3
		Drawing: EP 03

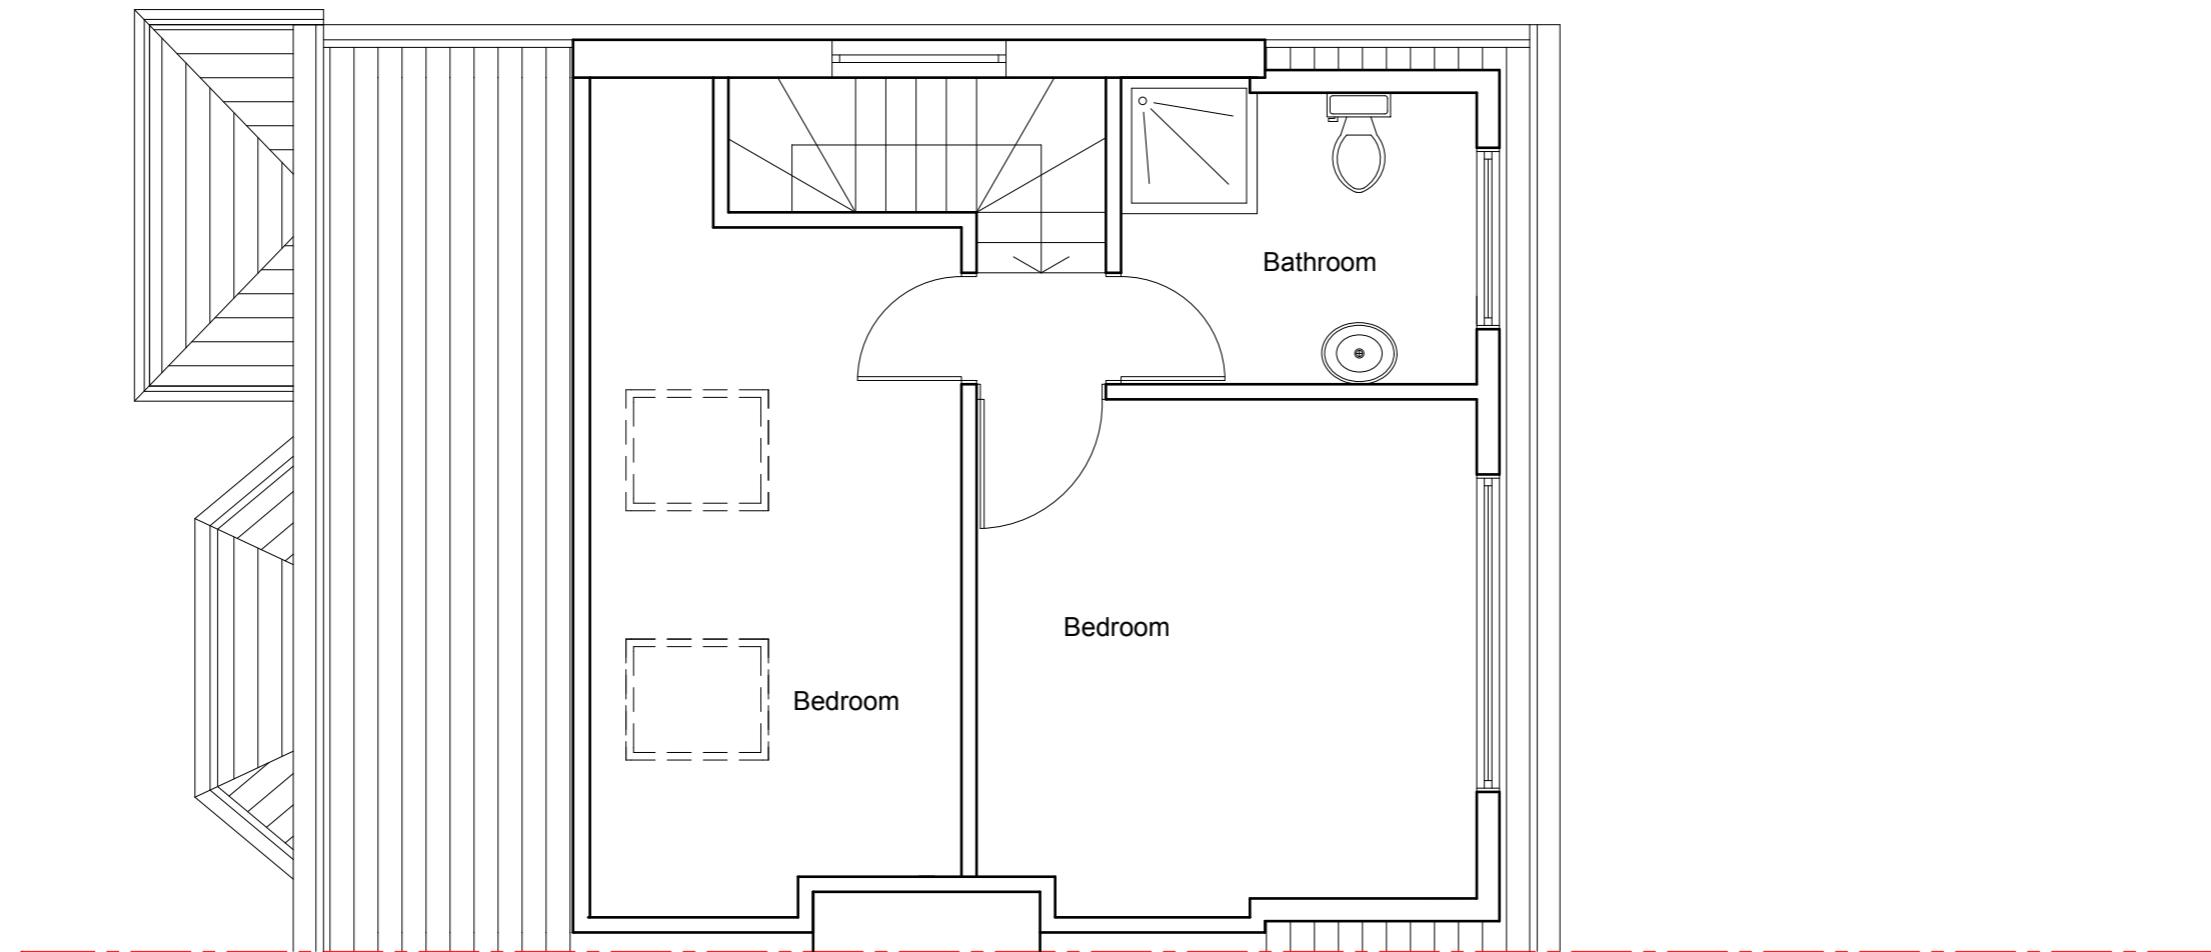


Project: 206 Nestles Avenue Hayes Middlesex UB3 4QG	Title: Existing Loft Floor Plan	Scale: 1:50 @ A3
		Drawing: EP 04



Existing Front Elevation

Scale 1:100

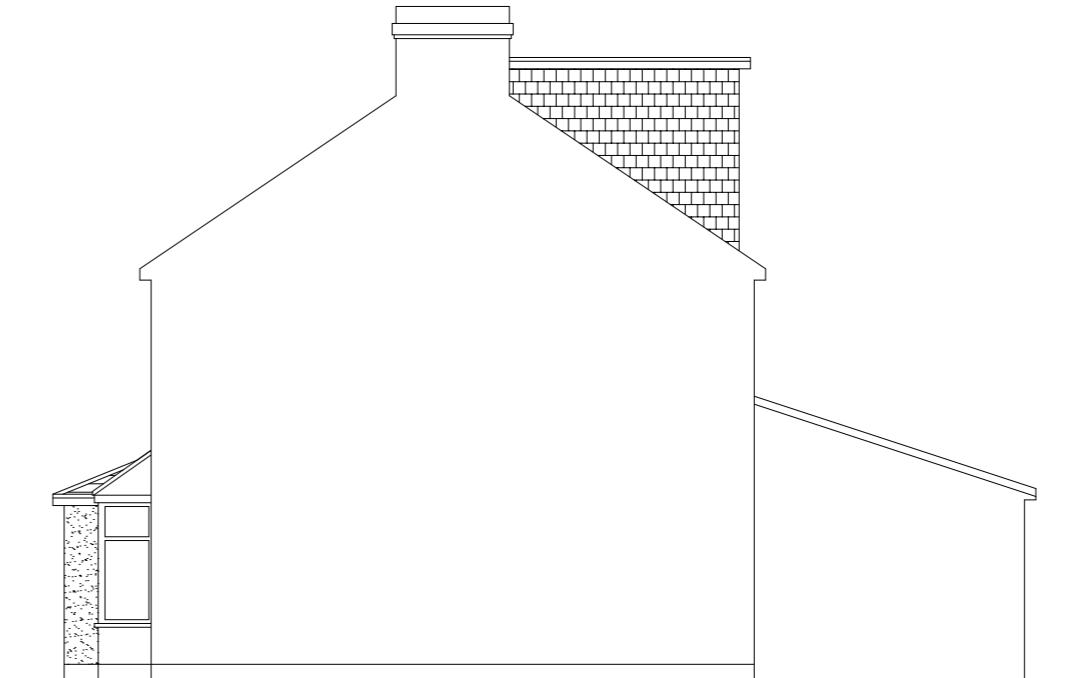


Existing Side Elevation

Scale 1:100



Existing Rear Elevation


Scale 1:100

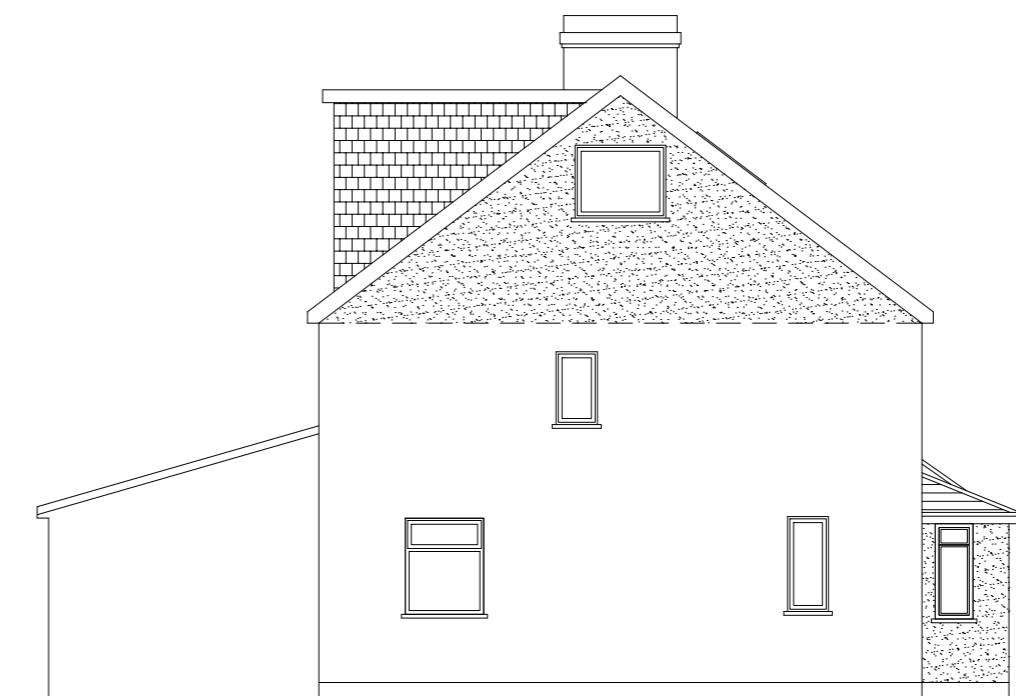


Existing Side Elevation

Scale 1:100


Project: 206 Nestles Avenue Hayes Middlesex UB3 4QG	Title: Existing Elevations	Scale: 1:100 @ A3
		Drawing: EP 05

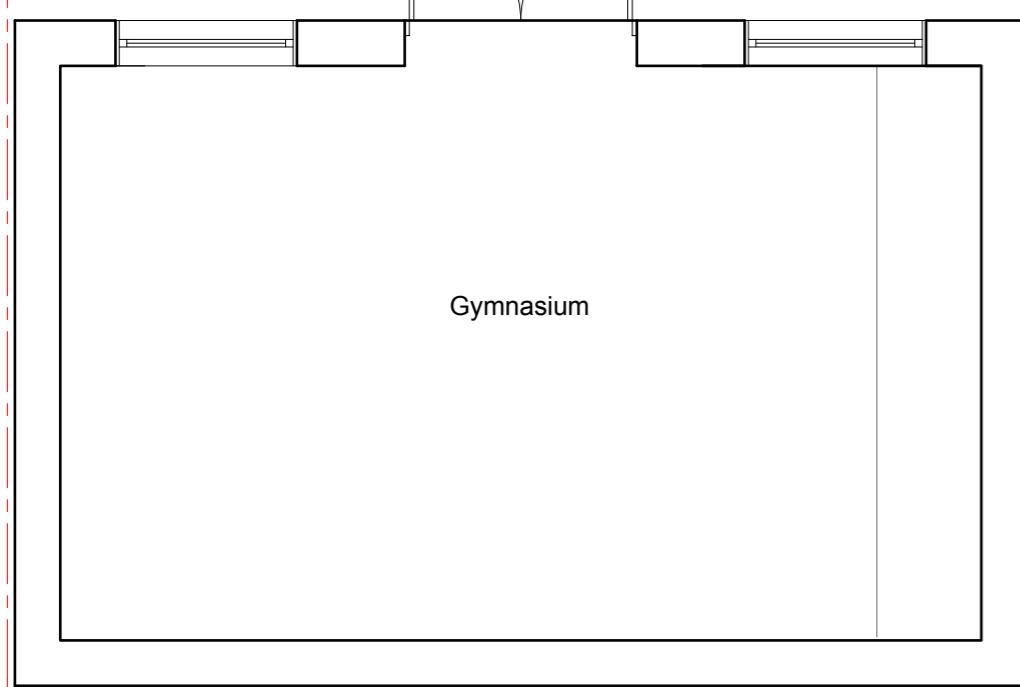


Existing Out Building Plan
Scale 1:50

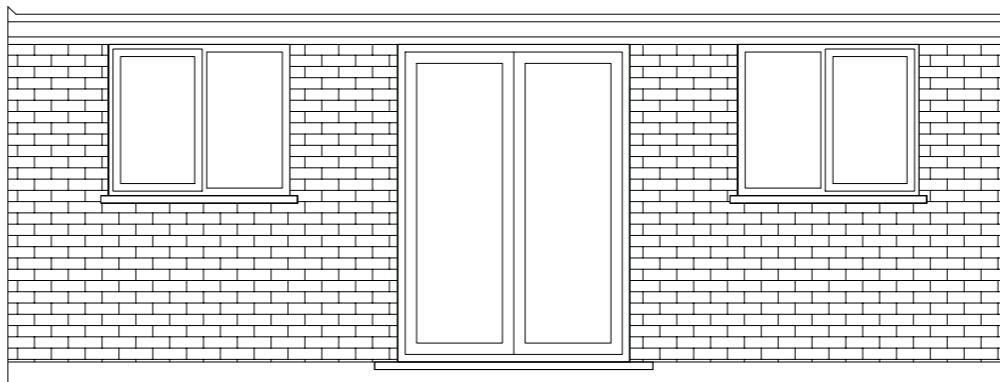


Existing Front Elevation
Scale 1:50

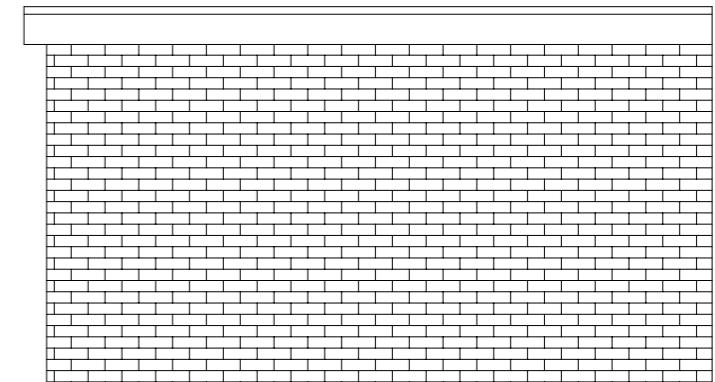

Existing Side Elevation
Scale 1:50

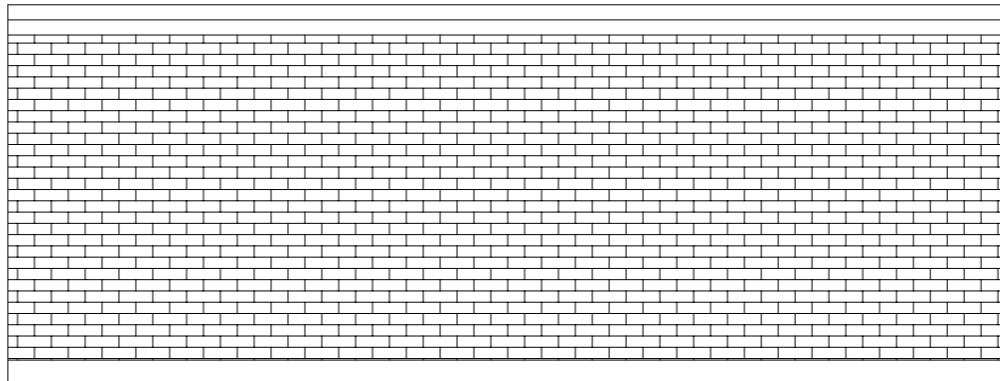

Existing Rear Elevation
Scale 1:50

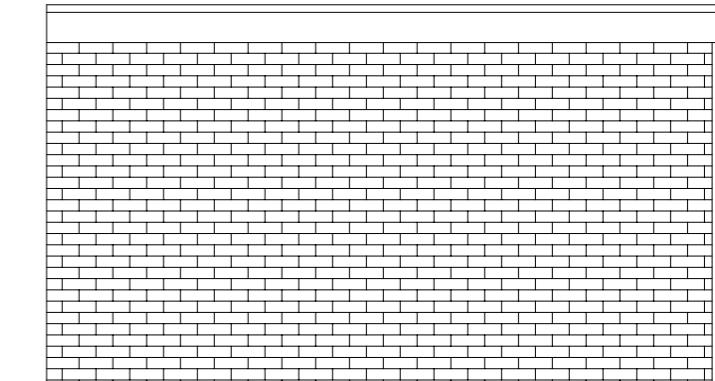

Existing Side Elevation
Scale 1:50

A north arrow is located in the bottom right corner, pointing diagonally upwards and to the left. It consists of a short horizontal line with a small 'N' at the end.

Project: 206 Nestles Avenue Hayes Middlesex UB3 4QG	Title: Existing Outbuilding	Scale: 1:50 @ A3
		Drawing: EP 06