



Block Plan  
Scale 1:500

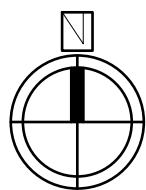

Location Plan  
Scale 1:1250




Project: 206 Nestles Avenue Hayes Middlesex UB3 4QG	Title: Location and Block Plan	Scale: 1:1250/500 @ A3
Drawing: PP 01		

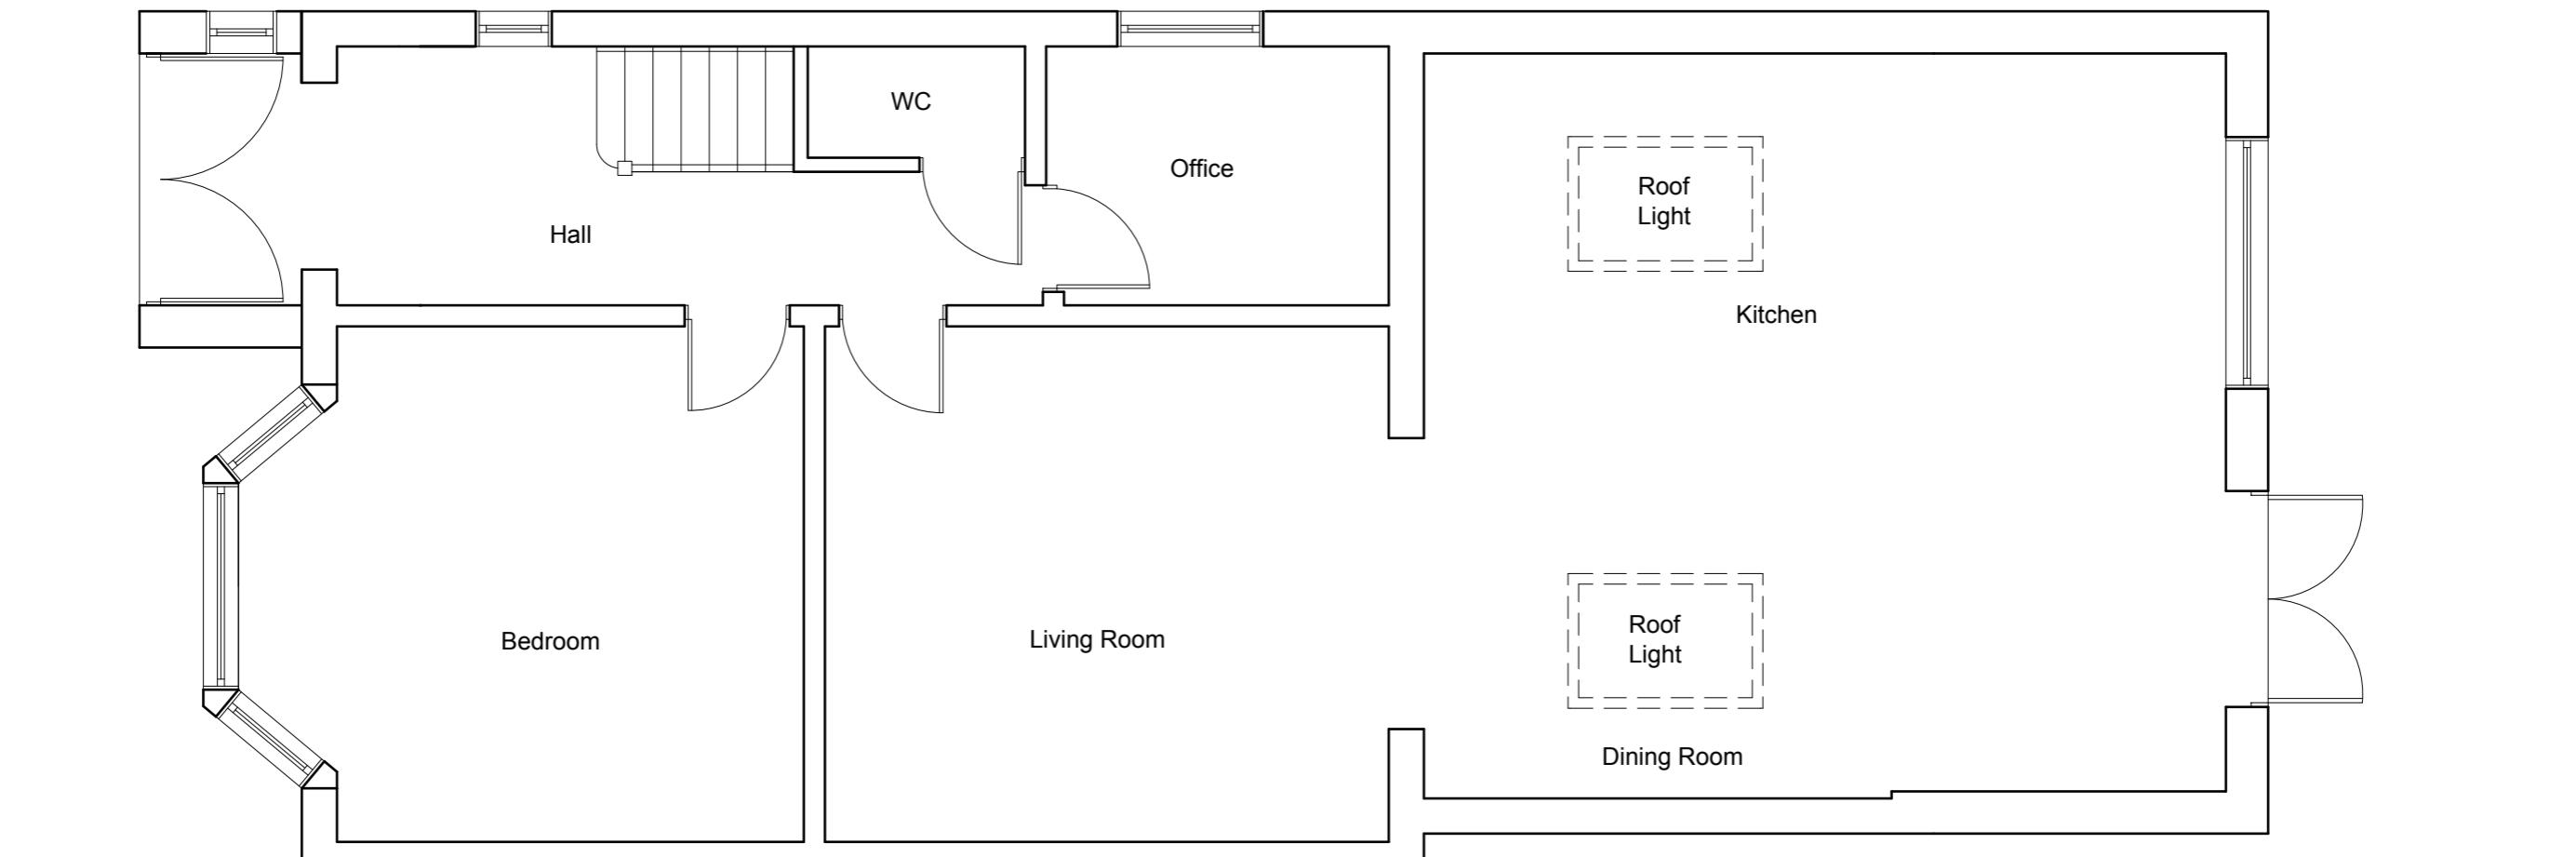


Proposed Ground Floor Plan  
Scale 1:50



Project: 206 Nestles Avenue Hayes Middlesex UB3 4QG	Title: Proposed Ground Floor Plan	Scale: 1:50 @ A3
		Drawing: PP 02

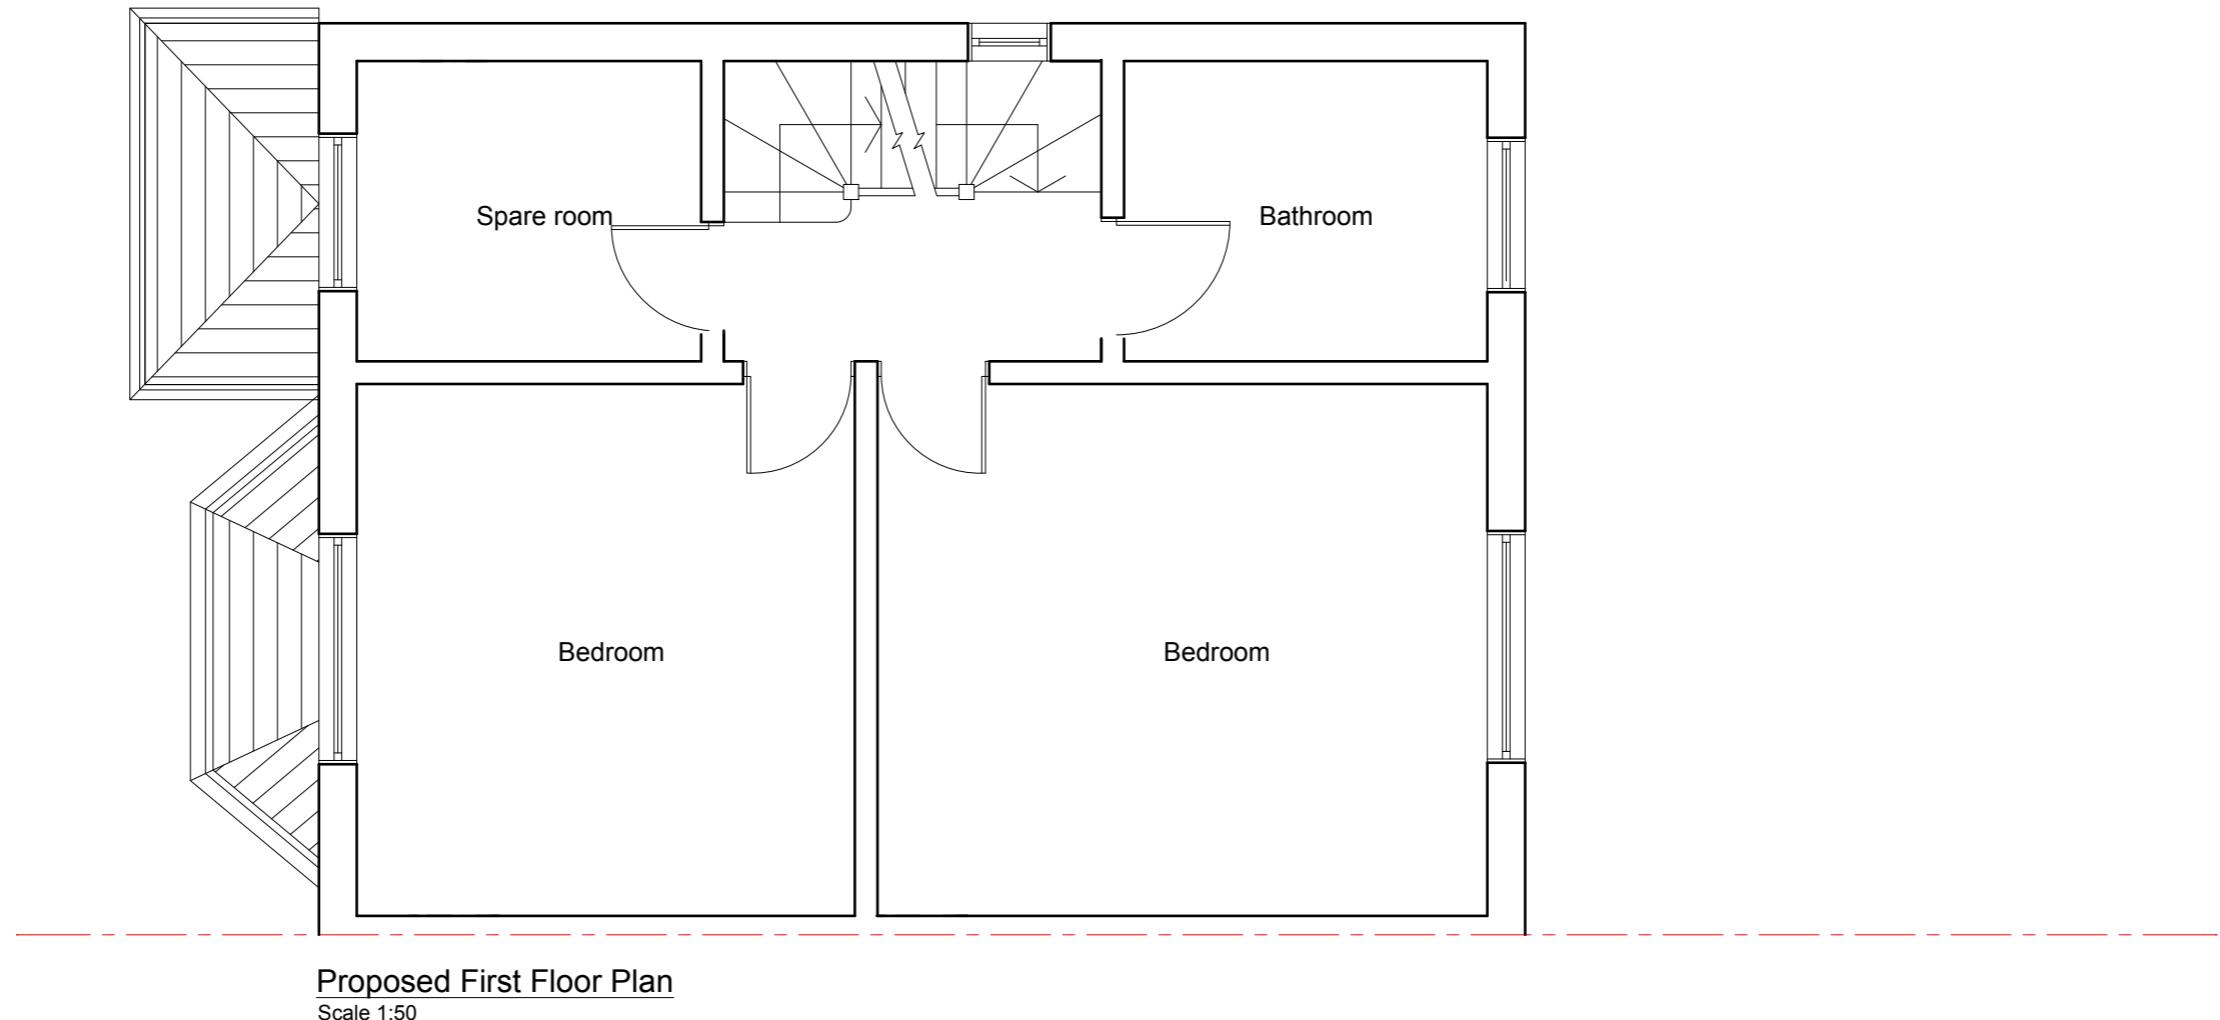


Project: 206 Nestles Avenue Hayes Middlesex UB3 4QG	Title: Proposed First Floor Plan	Scale: 1:50 @ A3
		Drawing: PP 03

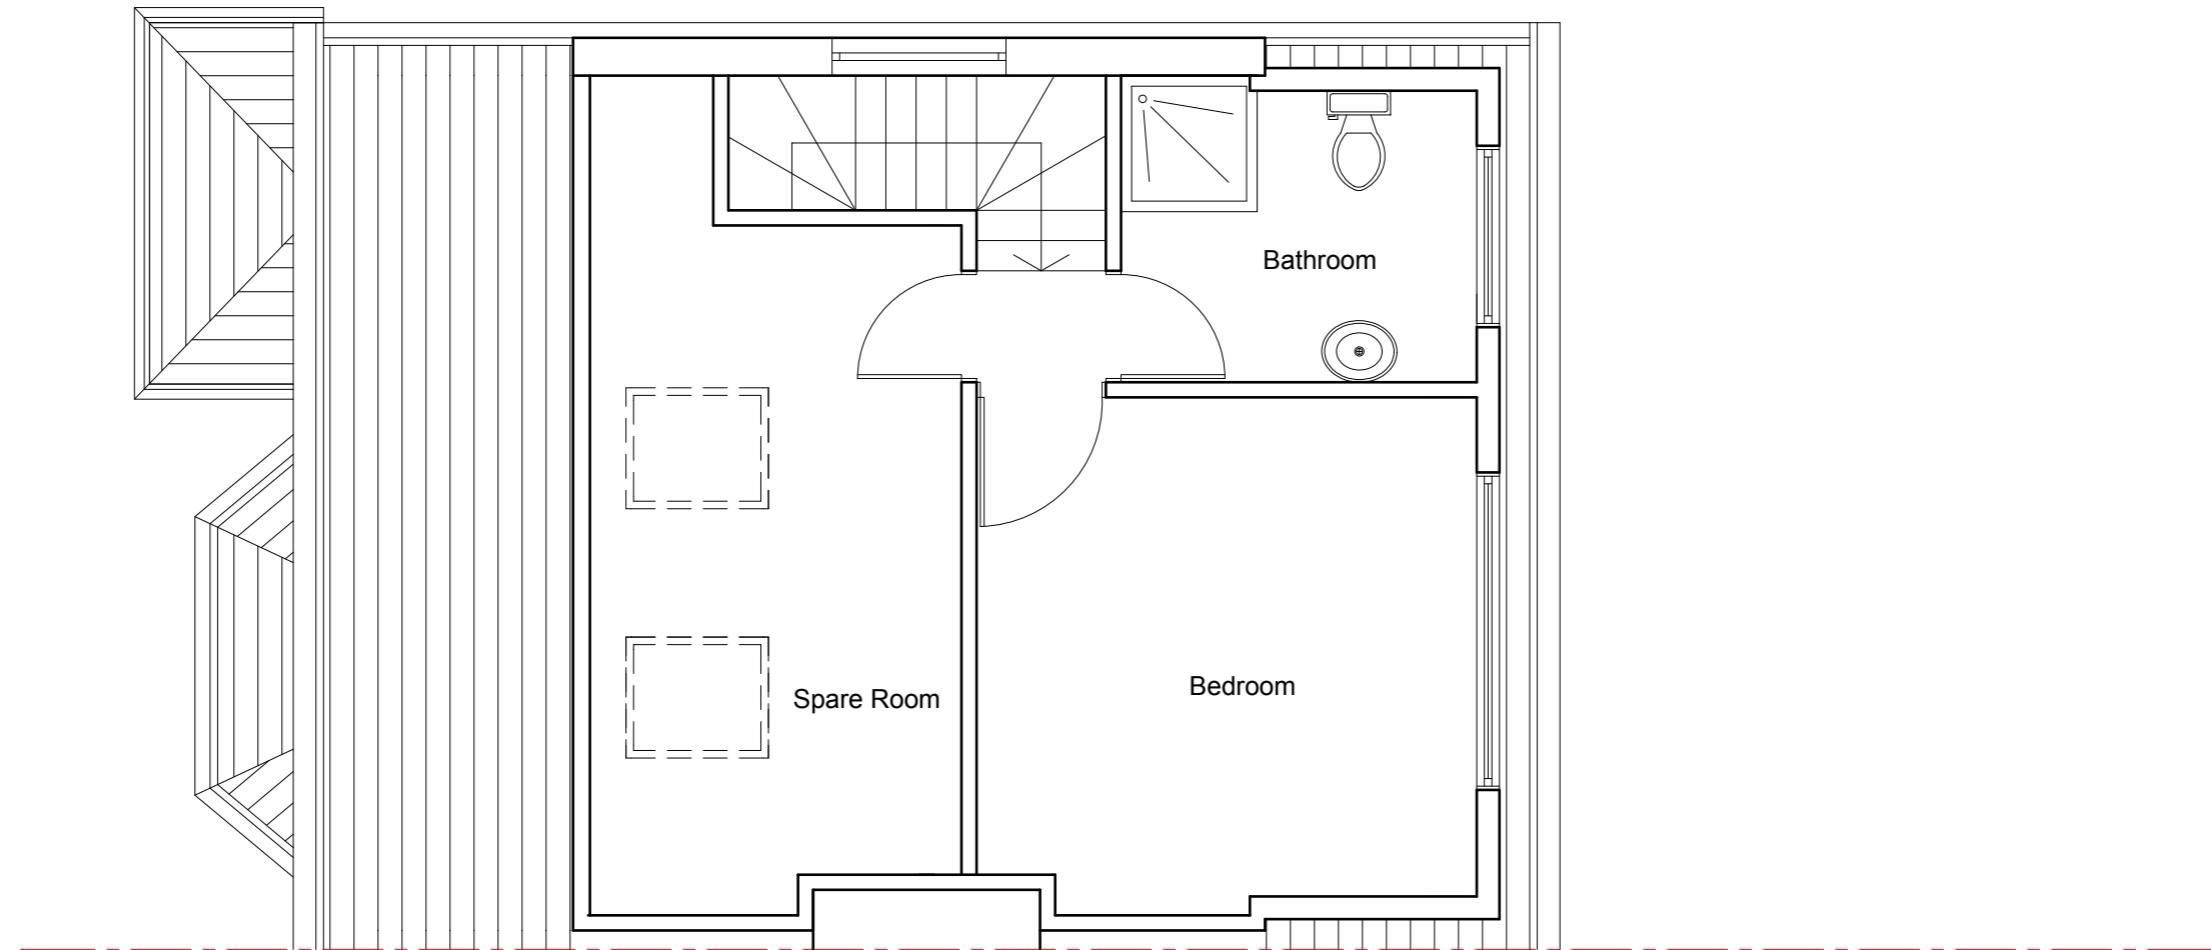

Project: 206 Nestles Avenue Hayes Middlesex UB3 4QG	Title: PRoposed Loft Floor Plan	Scale: 1:50 @ A3
		Drawing: PP 04




**Proposed Front Elevation**  
Scale 1:100

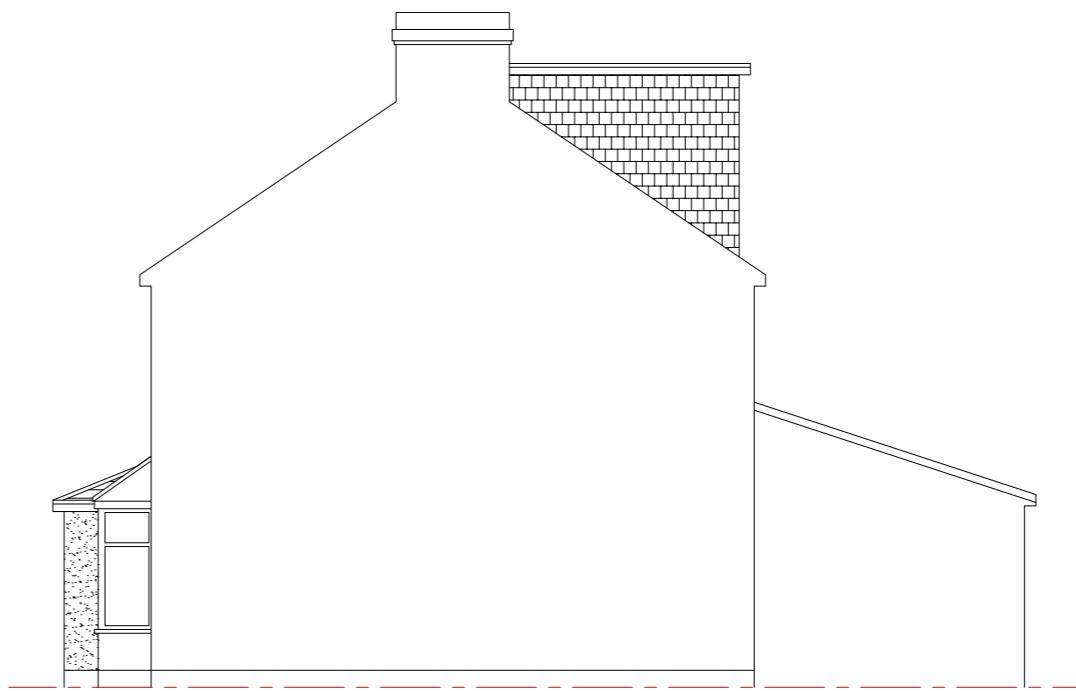

**Proposed Side Elevation**  
Scale 1:100




**Proposed Rear Elevation**  
Scale 1:100

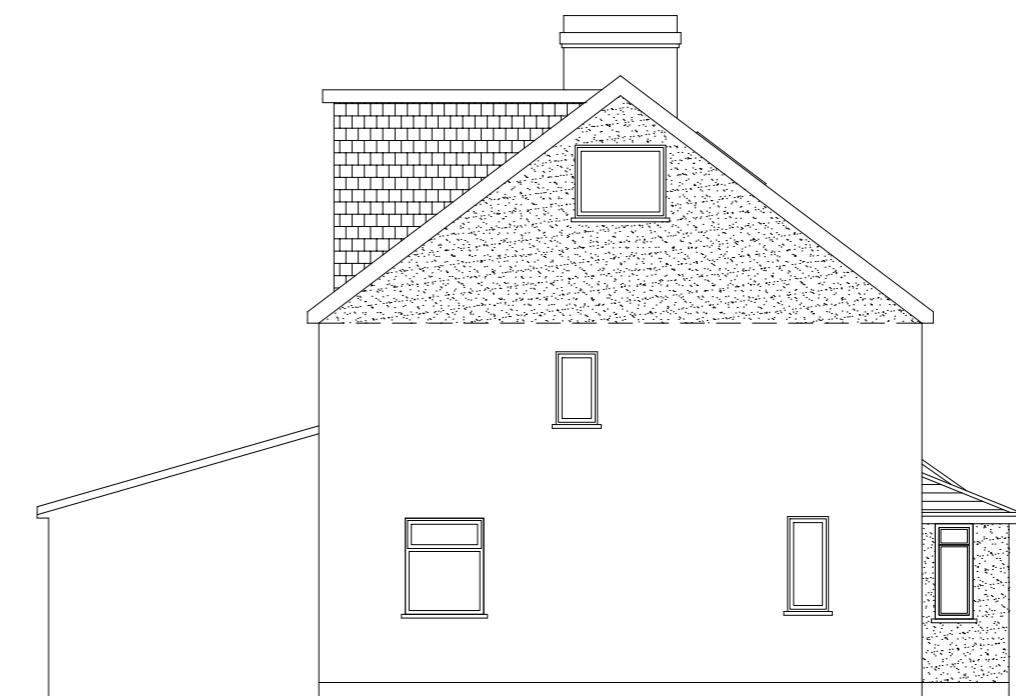


**Proposed Side Elevation**  
Scale 1:100


Project: 206 Nestles Avenue Hayes Middlesex UB3 4QG	Title: Proposed Elevations	Scale: 1:100 @ A3
		Drawing: PP 05

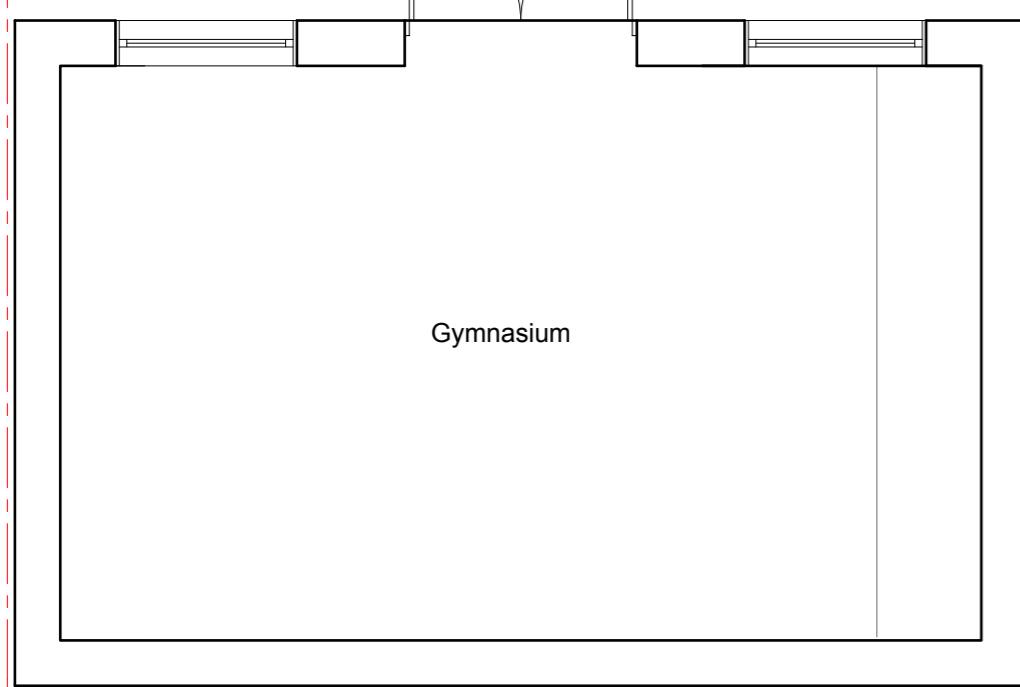


Proposed Out Building Plan  
Scale 1:50

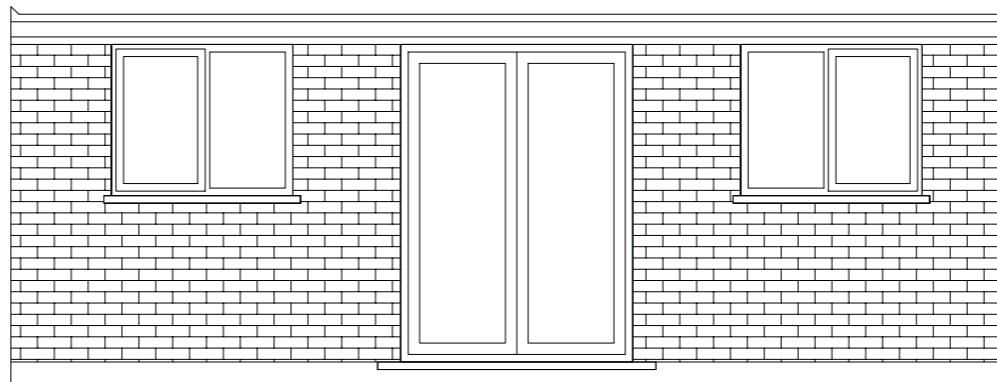


Proposed Front Elevation  
Scale 1:50

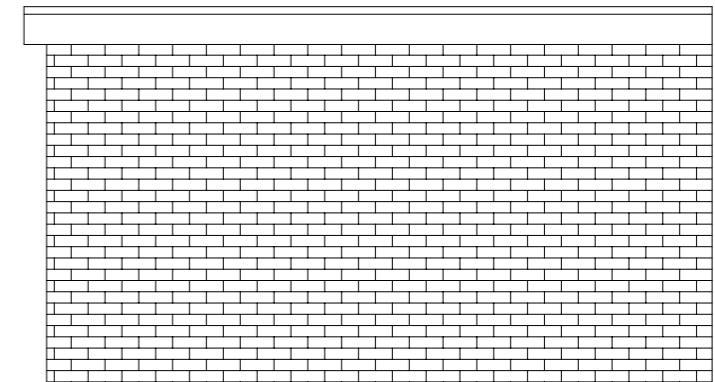


Proposed Side Elevation  
Scale 1:50

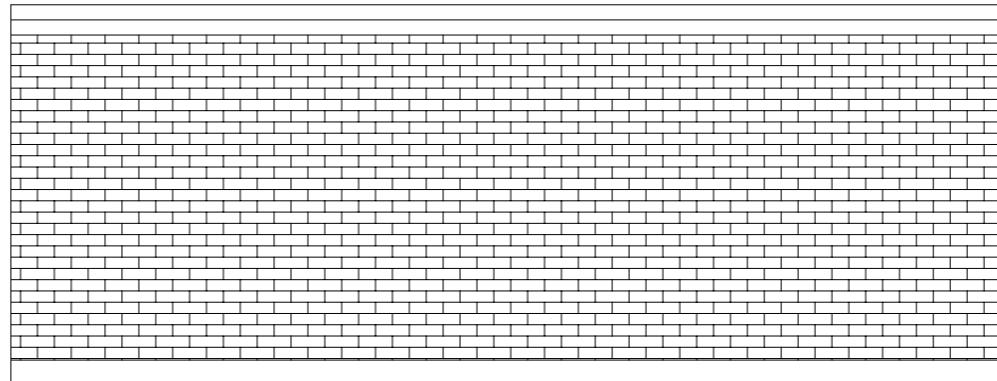

Proposed Rear Elevation  
Scale 1:50

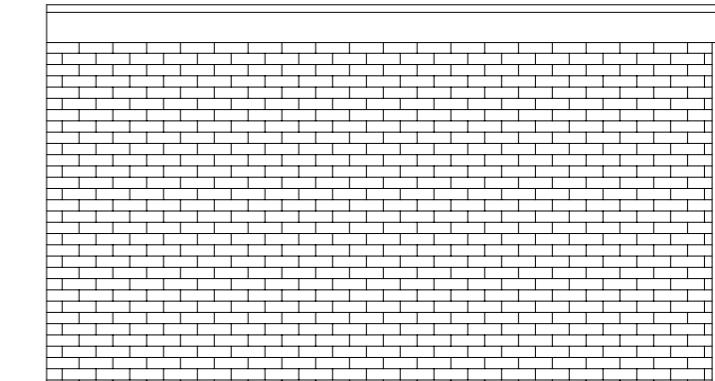

Proposed Side Elevation  
Scale 1:50

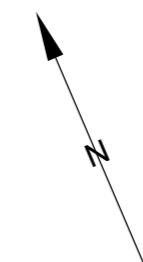

Project: 206 Nestles Avenue Hayes Middlesex UB3 4QG	Title: Proposed Outbuilding	Scale: 1:50 @ A3
		Drawing: PP 06