


PROPOSED GROUND FLOOR PLAN

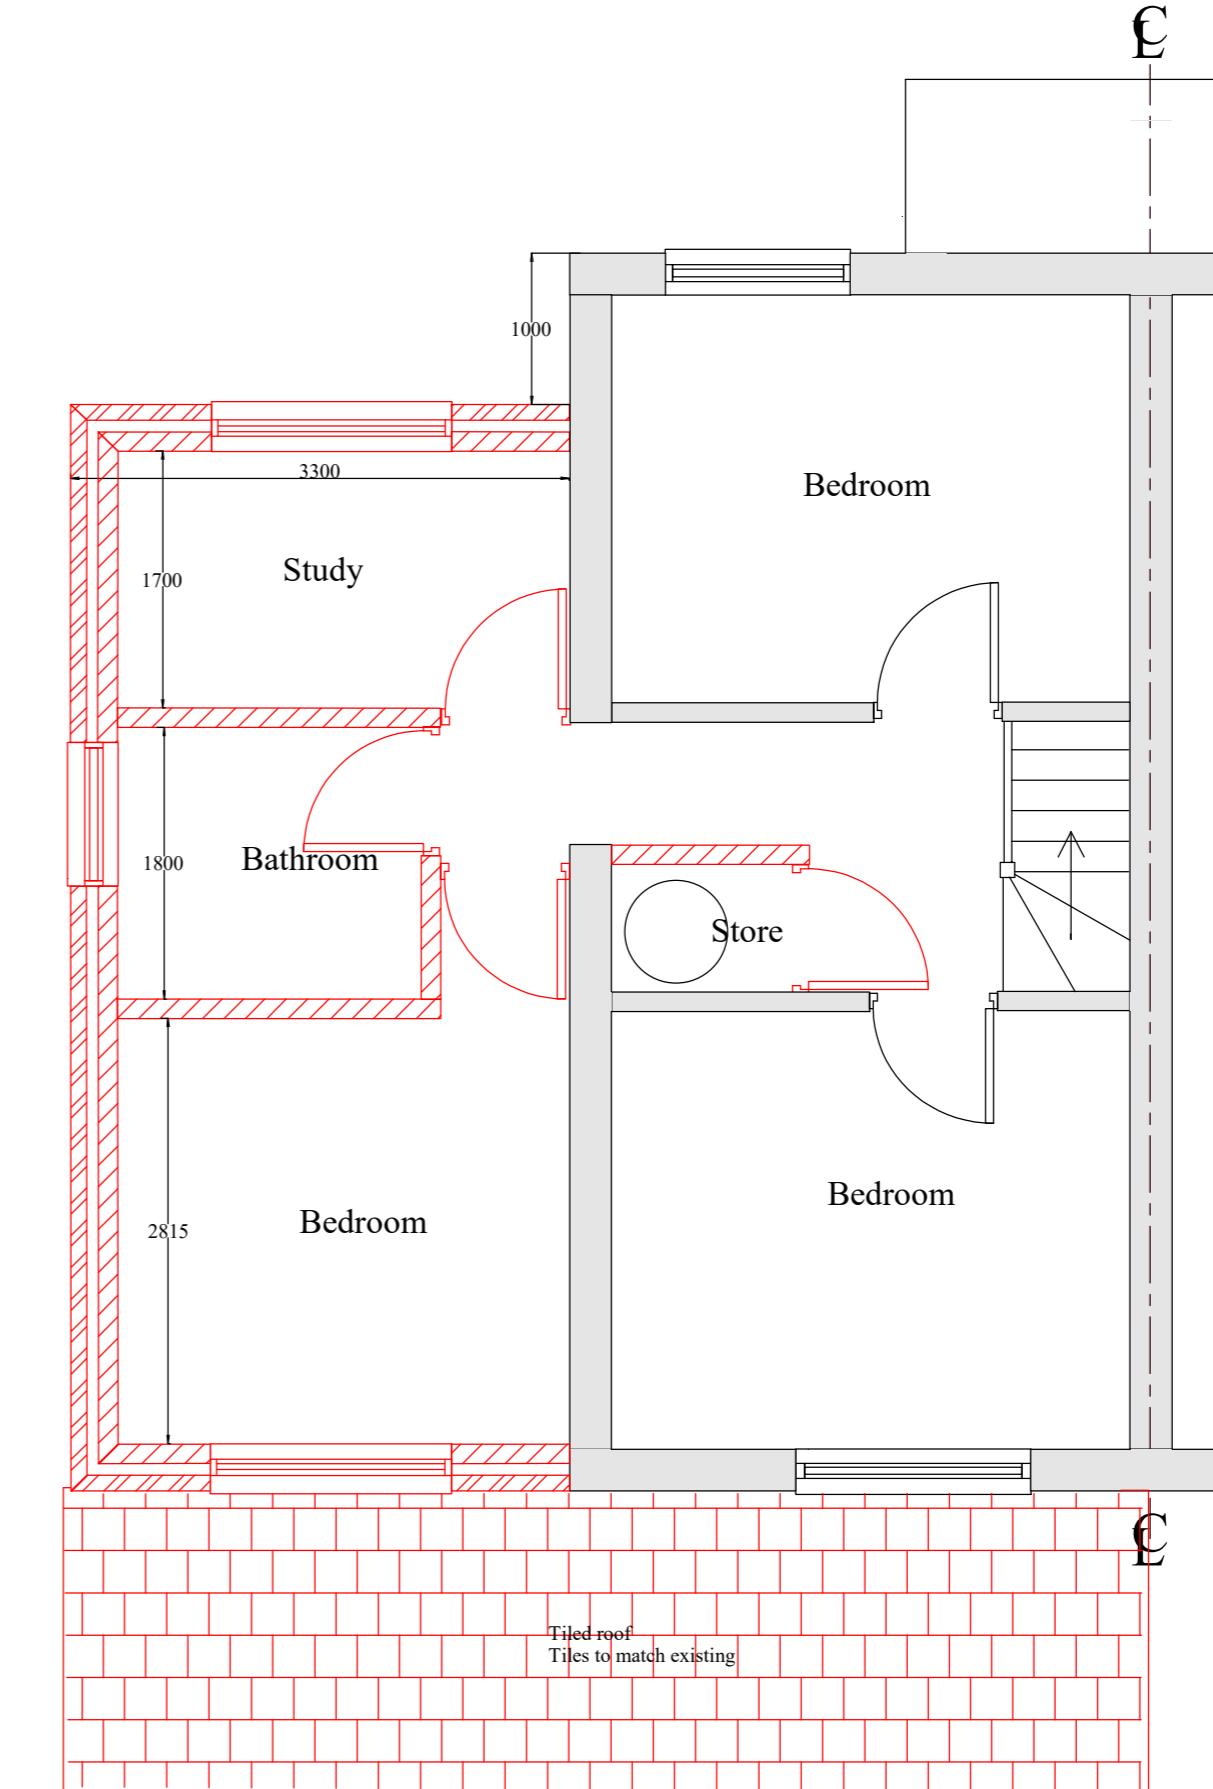

PROPOSED FIRST FLOOR PLAN

Material Schedule	
Proposed Materials All to match existing	
Walls	Brick face walls to match existing and tiles to match existing
Windows	Double glazed white frame
Doors	Double glazed white frame
Roof	Roofing tiles to match existing
Facia	Wood panels, gloss black painted
Guttering	Black uPVC guttering and down pipes

Notes;		
1 Refer Drawing No P3701 for Notes		
Draft Planning Drawing		
Revision	Description	Date
<p>Project; 37 Abbey Close Hayes, UB3 3PJ</p>		
<p>Project Title;</p> <p>Double Storey Side and Single Storey Rear Extension</p>		
Drawing No; P3702		Revision;
Date; Dec 2024		Drawn by; AS
Scale; 1/50,100 @A2		Chkd by; MK
<p><i>Line Design Ltd</i></p> 		
<p>17A King Edward Road Briarlin, Middlesex</p> <p>Tel: 07904 579357, email: linedesign20@gmail.com</p>		