





FRONT ELEVATION

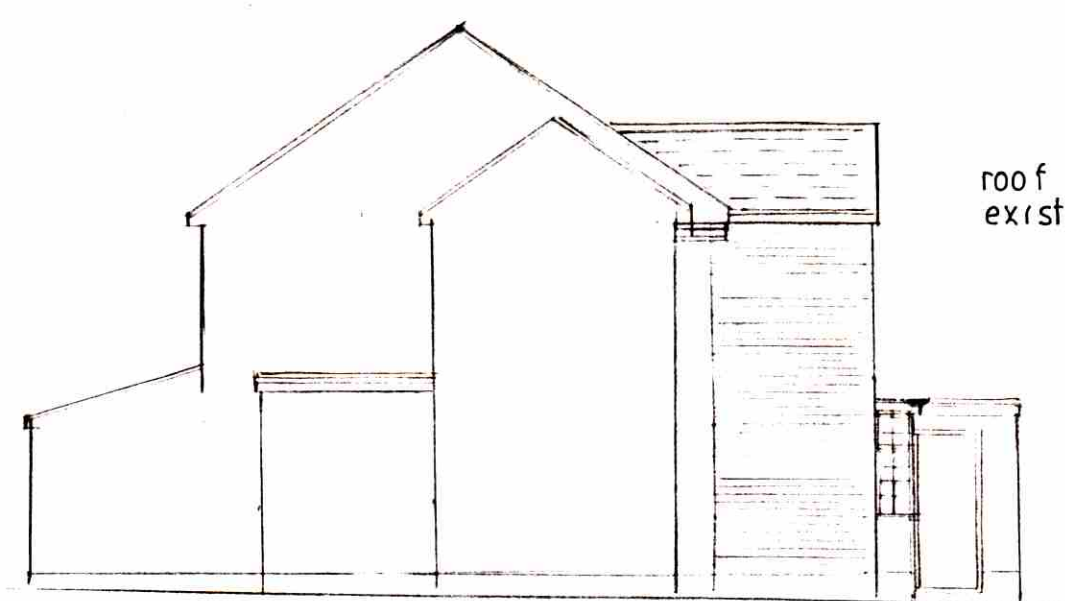


SIDE ELEVATION


roof tiles to match existing

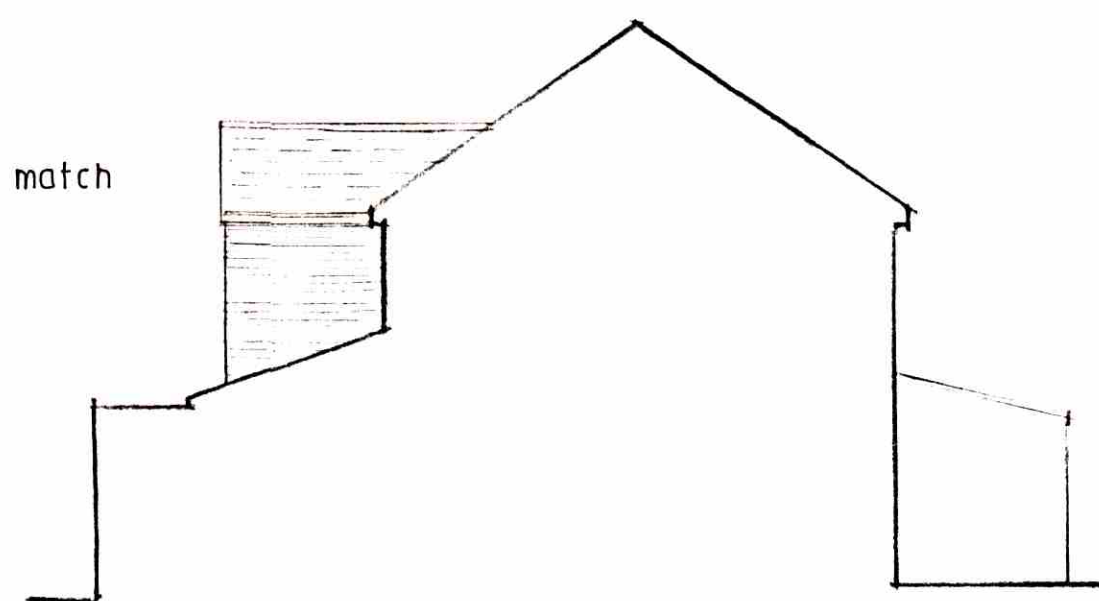


SIDE ELEVATION

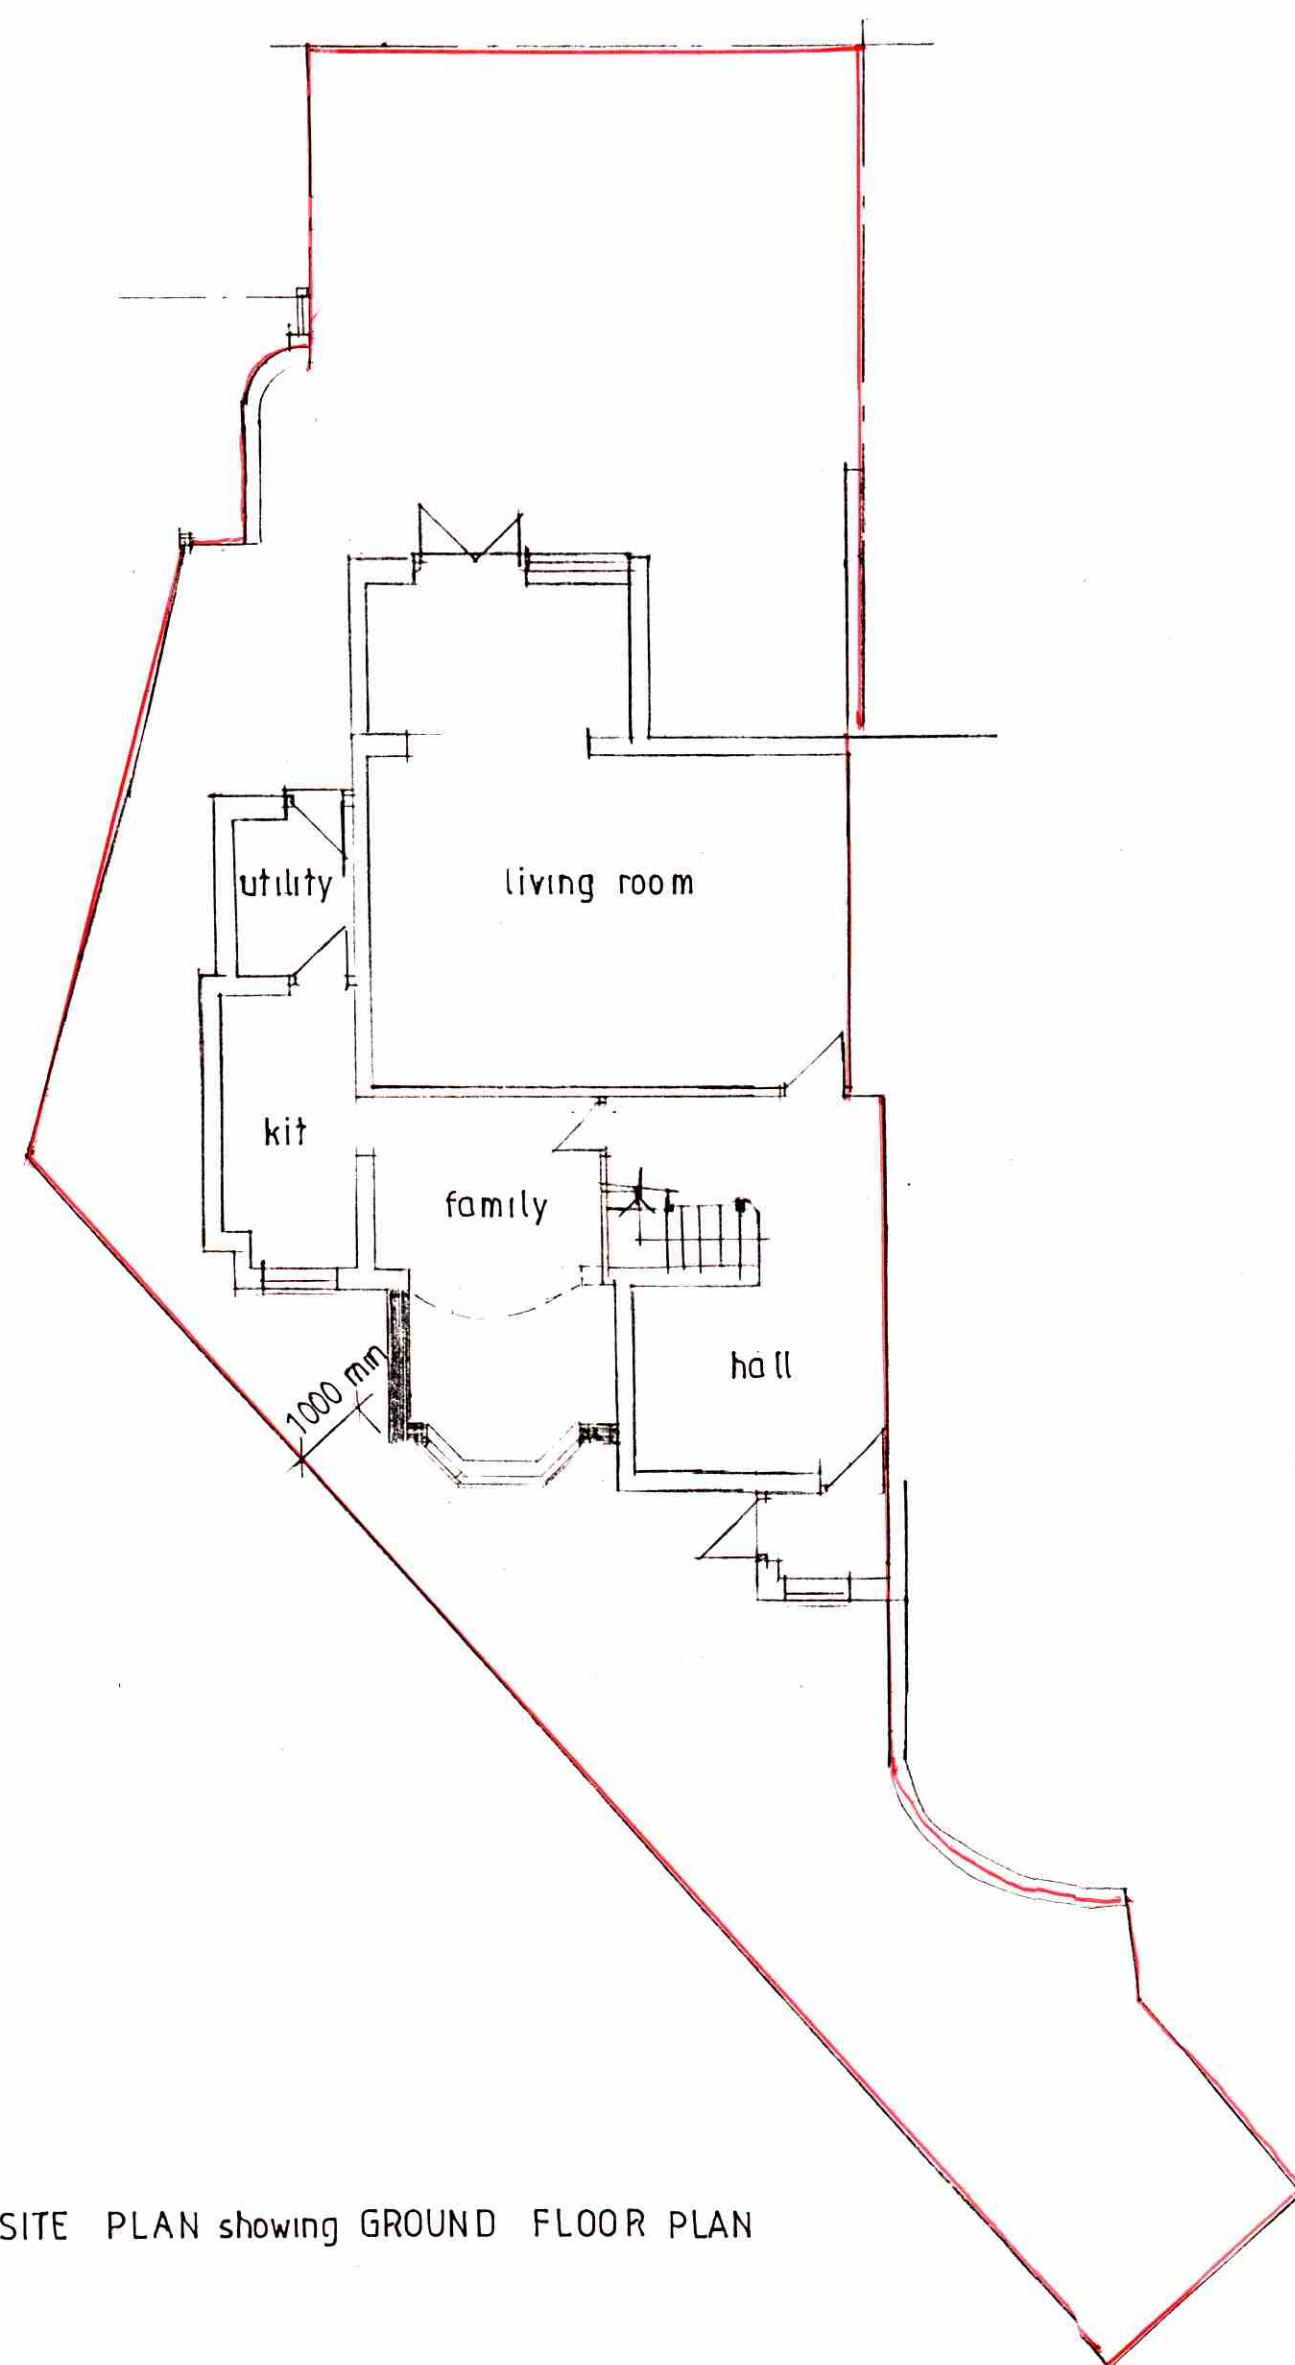


SITE PLAN showing GROUND FLOOR PLAN

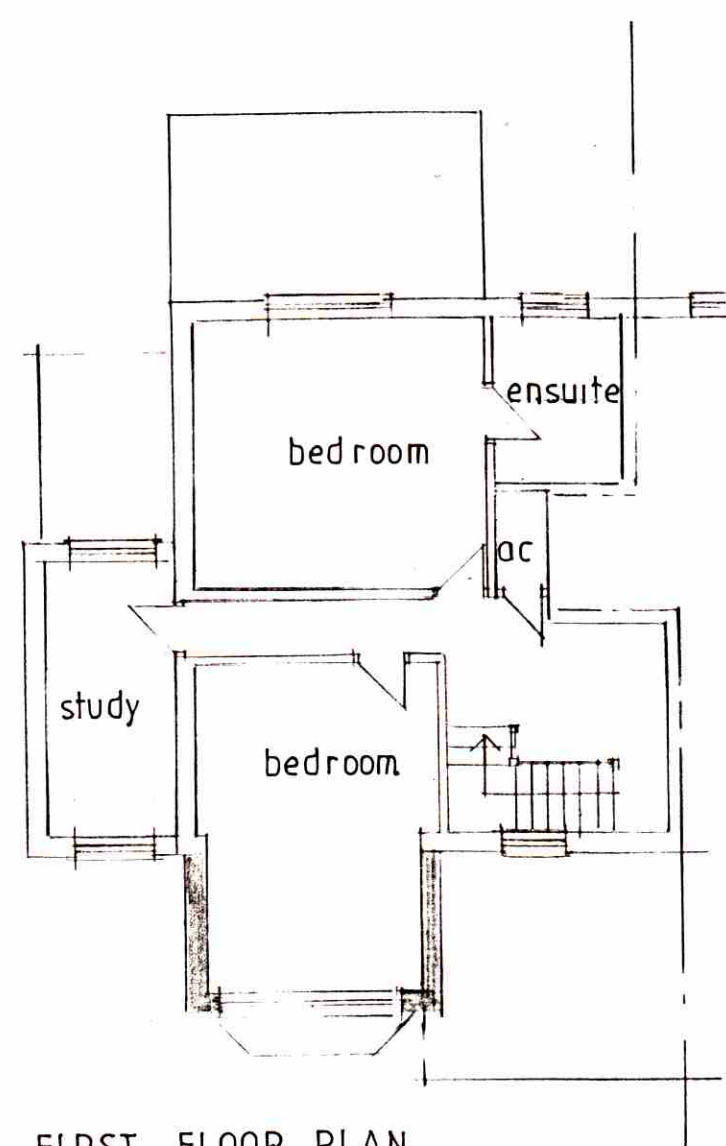

FIRST FLOOR PLAN

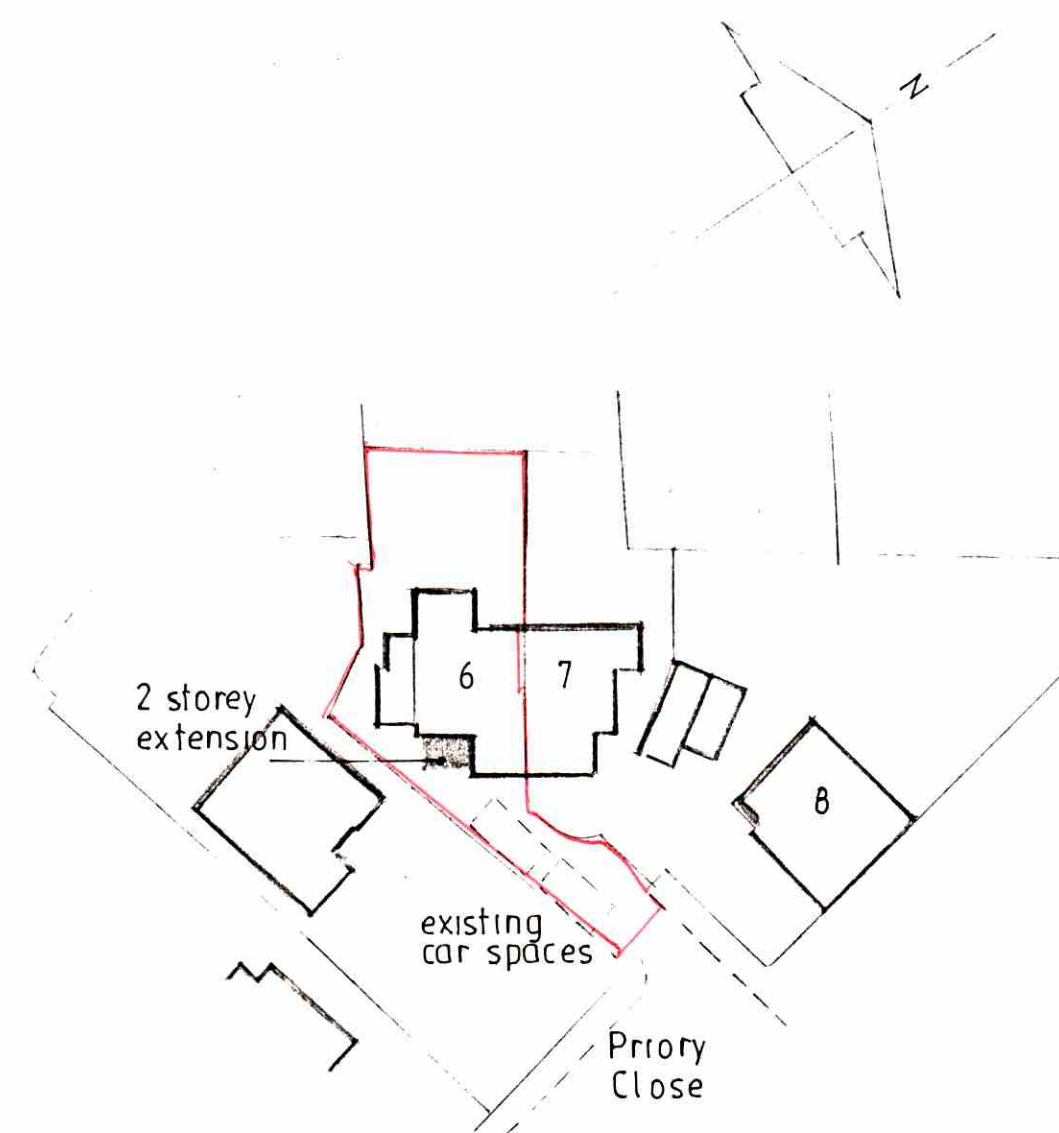

BLOCK PLAN 1:500

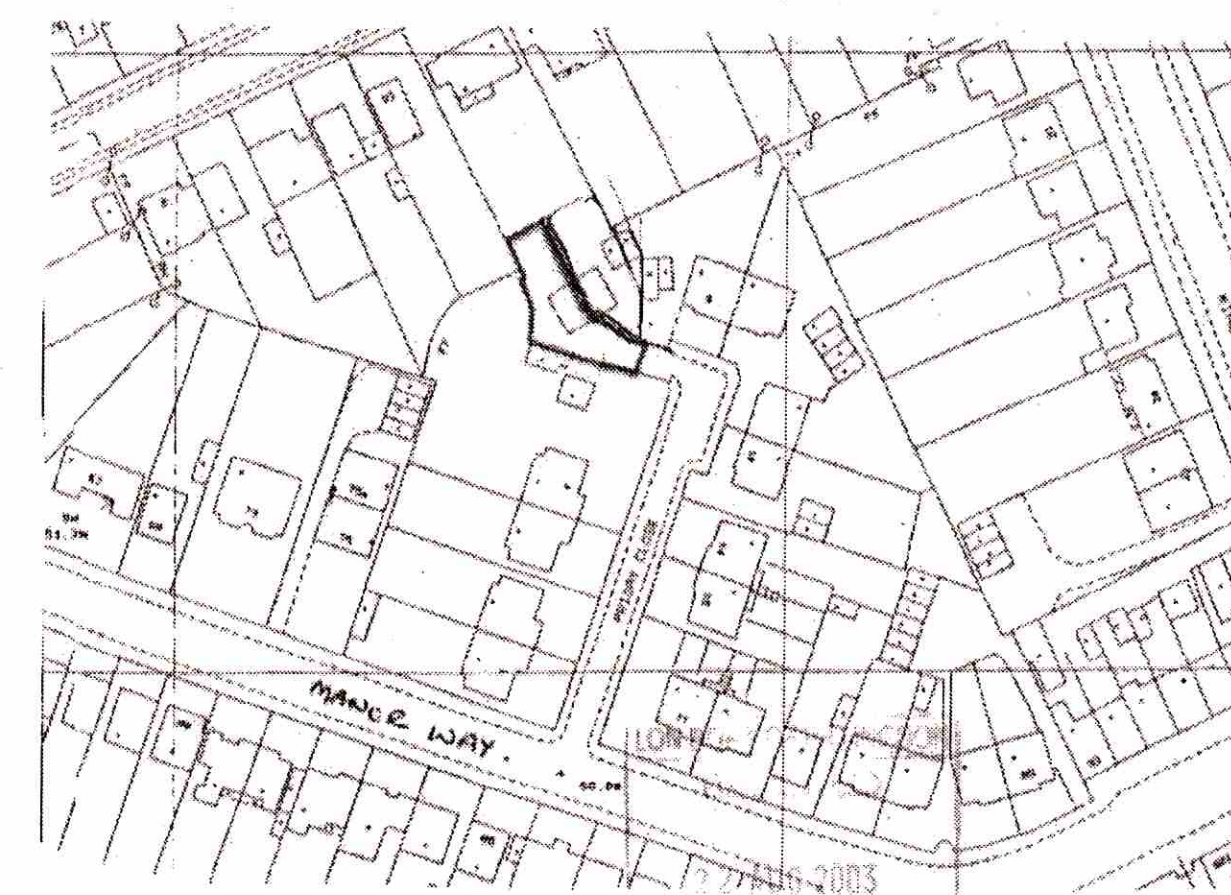

SITE LOCATION PLAN 1:1250

**AMENDED
PLAN**

LON BORO OF HILLINGDON
RECEIVED
10 JUN 2010
PLANNING & TRANSPORTATION
GROUP

A: Bay adjusted April'10

SIMPSON McHUGH

Studio 4, Warmair House, Green Lane,
Northwood, Middx. HA6 2QB



Tel: 01923 835553
Fax: 01923 841625
Email: info@simpsonmchugh.co.uk

CLIENT:

PROJECT: 6 PRIORY CLOSE
RUISLIP MANOR
HA 4 8HP

TITLE: FRONT EXTENSION

drawing no: 2704/1

scale: 1:100

drawn: 5

revision: A B

date: MARCH '10

checked: