




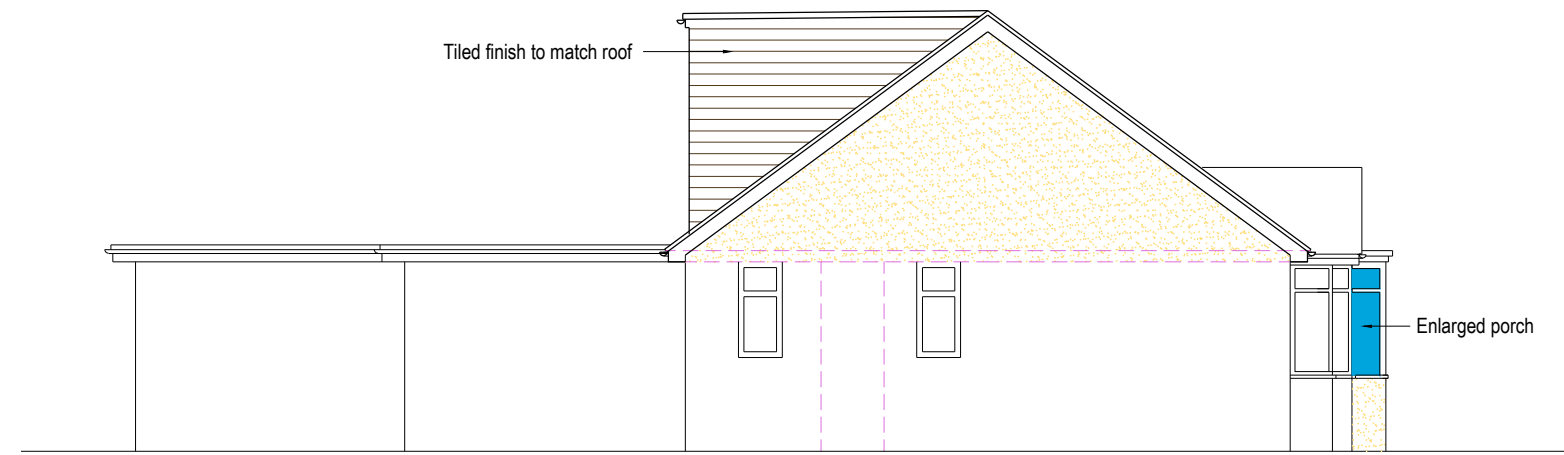


Side (west)

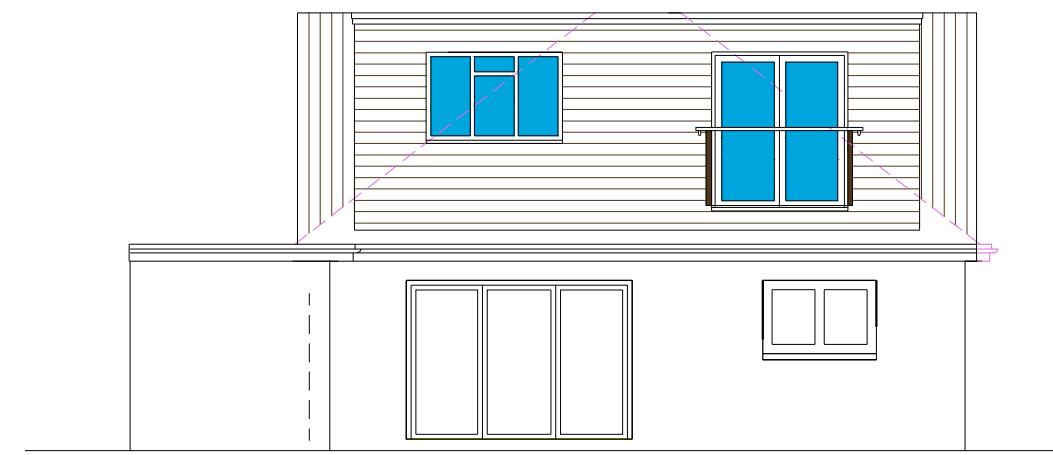


Rear

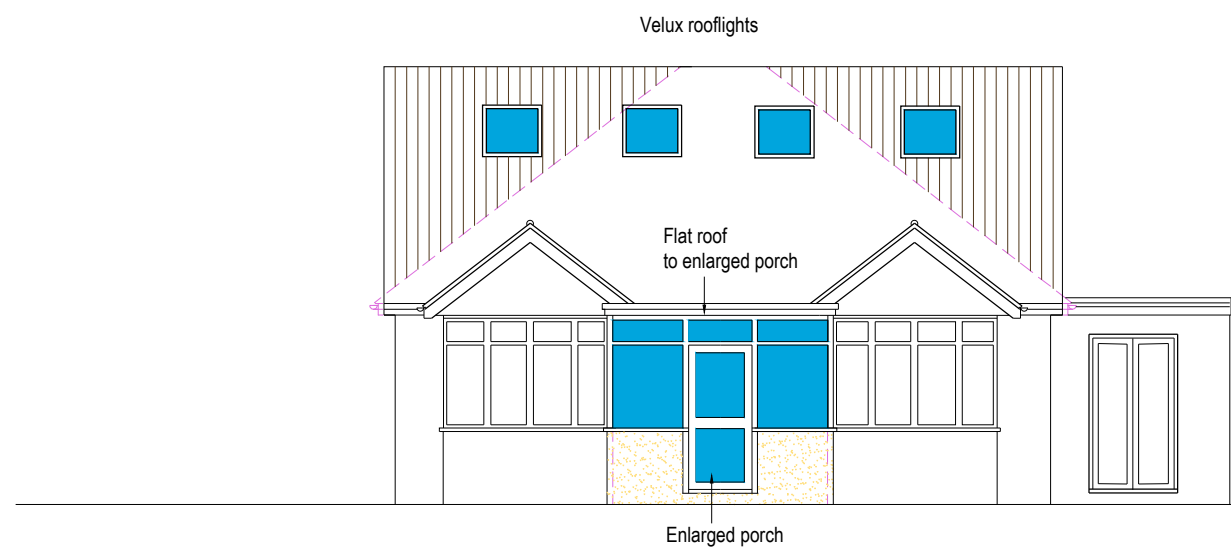


Front (1:100)

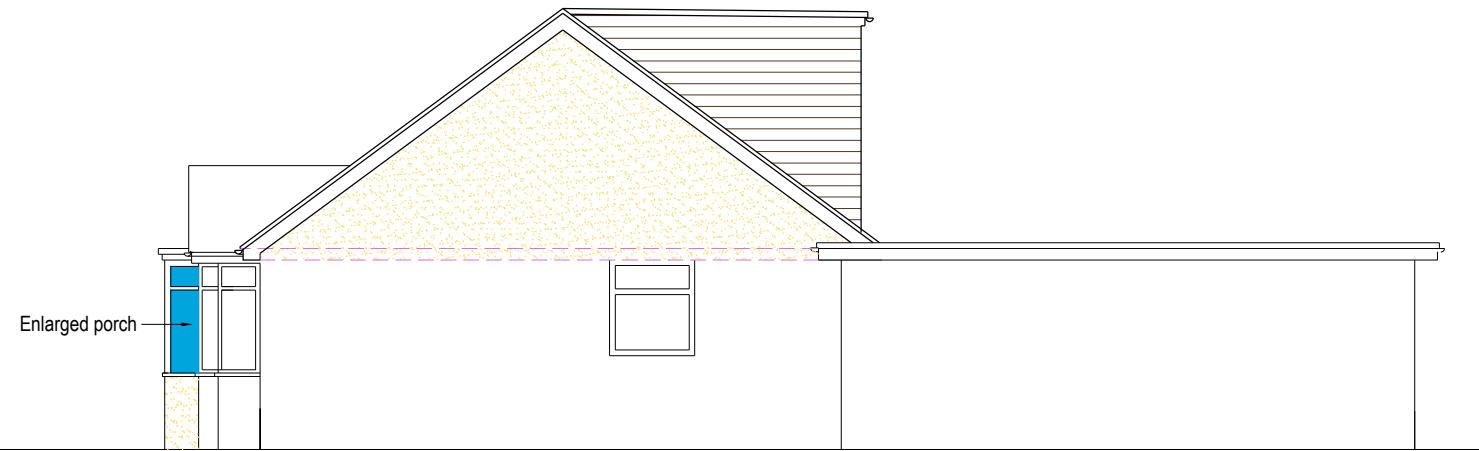

Side (east)

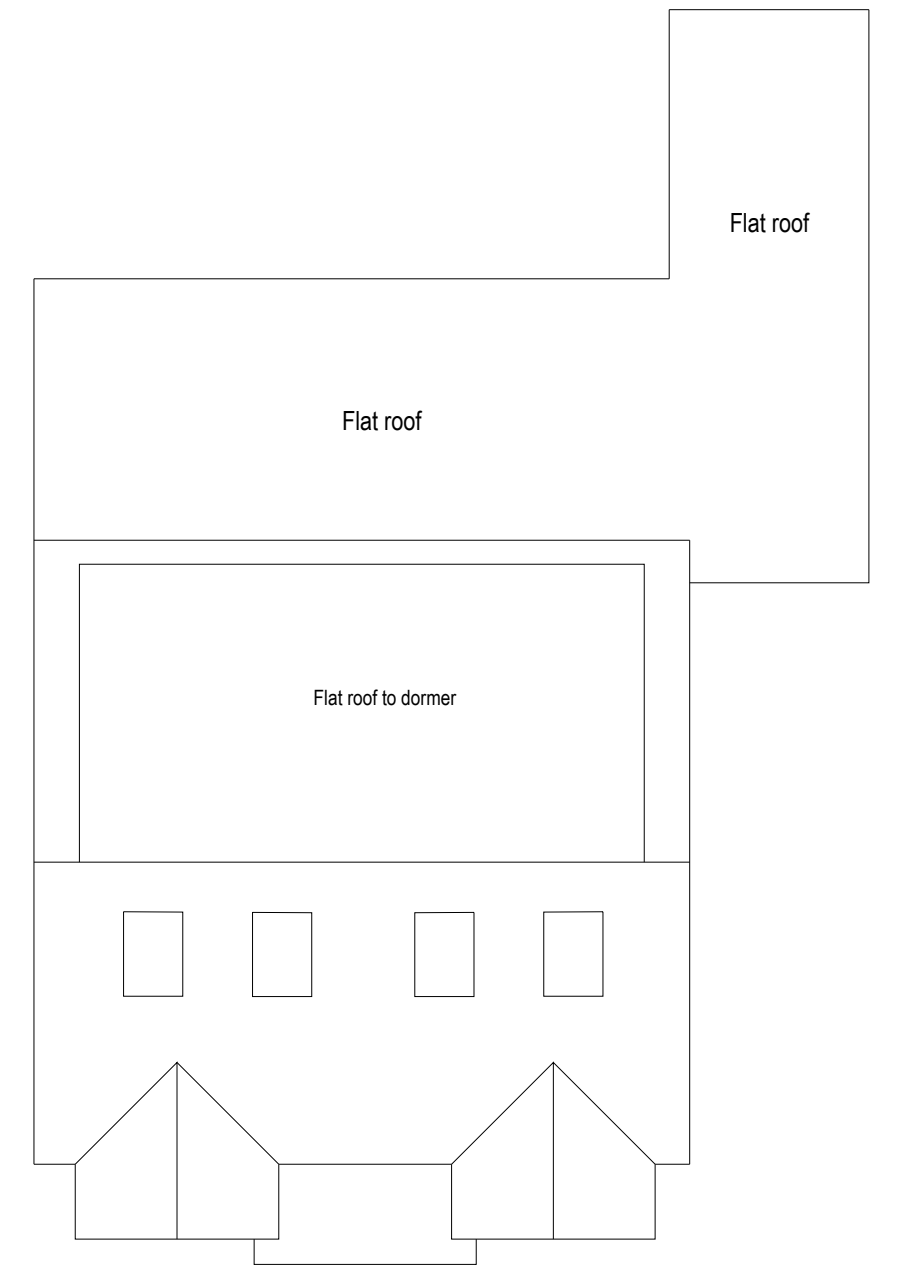

Roof Plan (1:100)

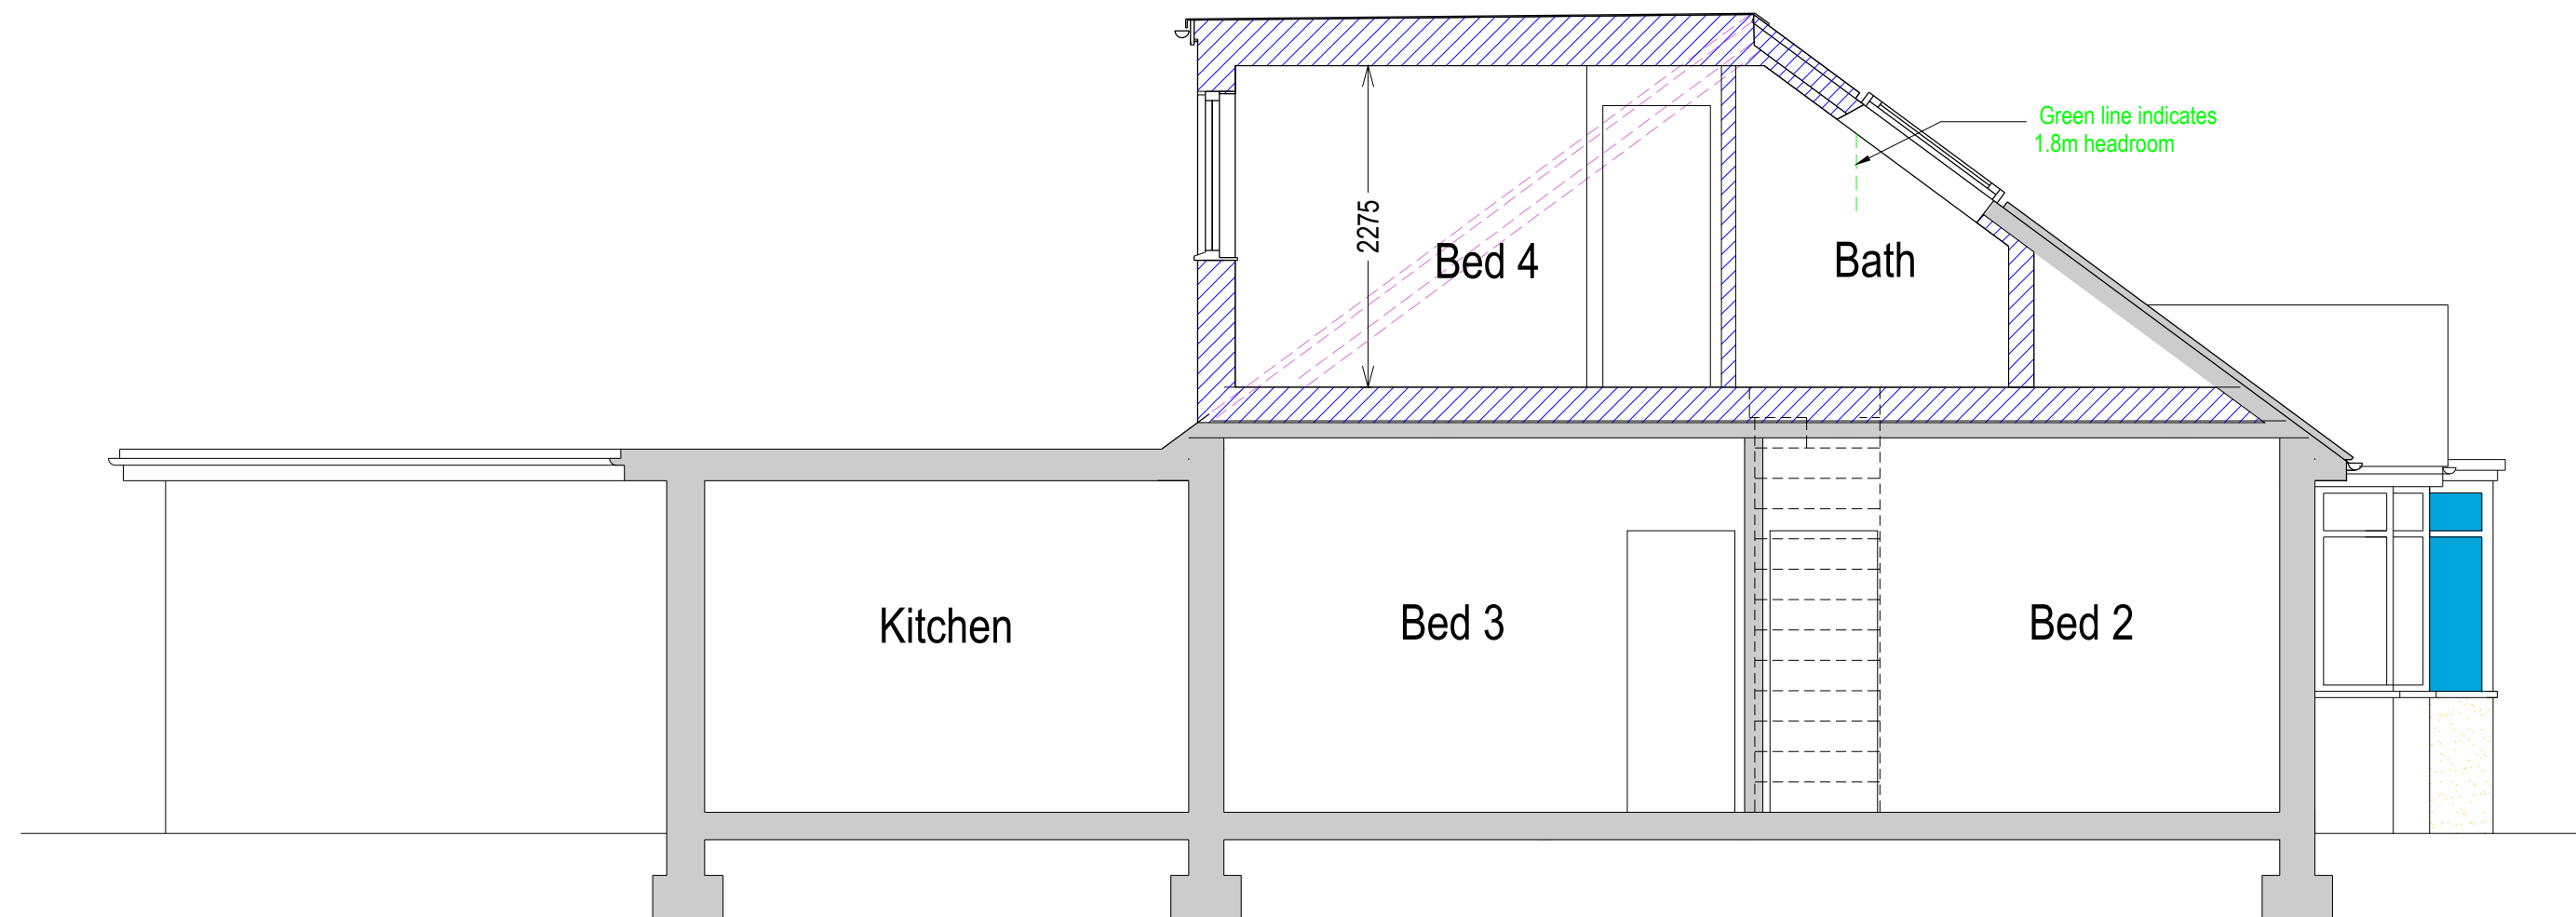

Section A-A (1:50)

SCALE
1:50

Loft conversion
123 Linden Ave, Ruislip HA4 8TY
For Mr M Handa

HDA
ARCHITECTURE

8 LIME GROVE, BUGBROOKE
NORTHAMPTON
NN4 3QZ
TEL : 01504 622226
29 PEGASUS COURT
194 HORN LANE, ACTON
LONDON W3 6PT
TEL : 020 3892 4798

SCALE	DATE	DRN/CHD
Various (A2)	9/22	IB
DRG NO		
22027/4		

Section & Elevations