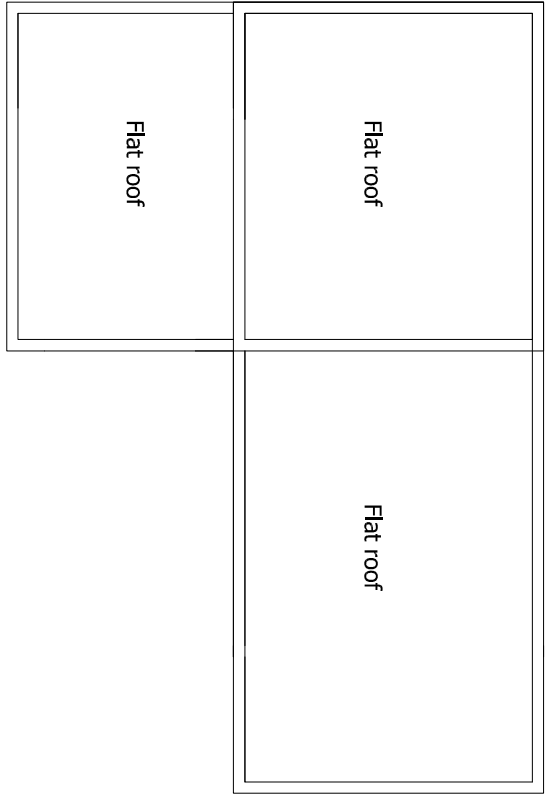
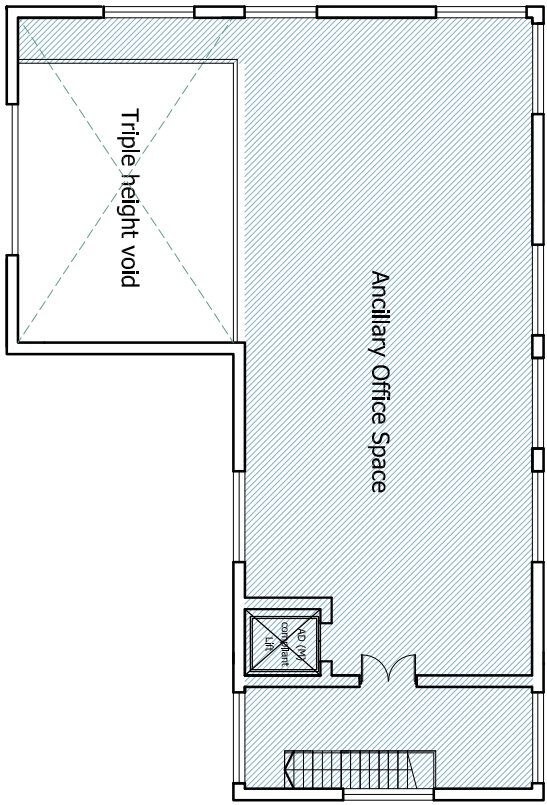
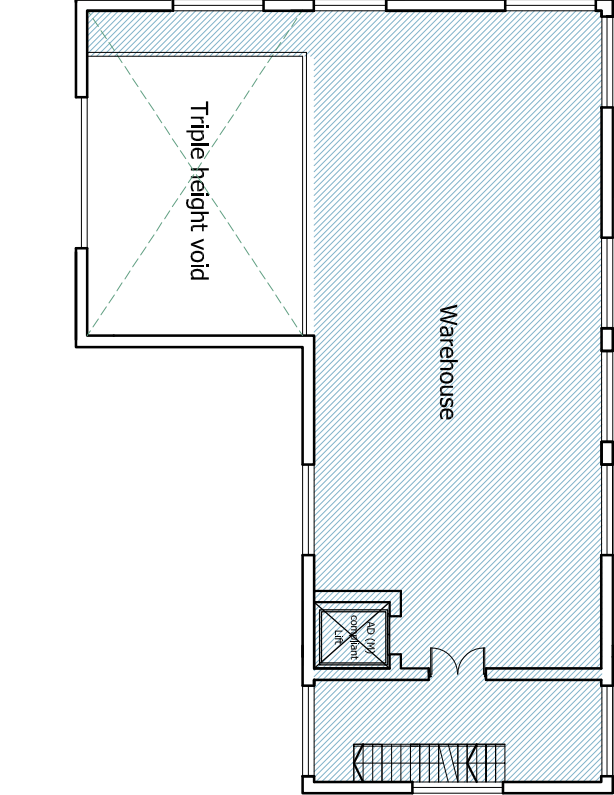
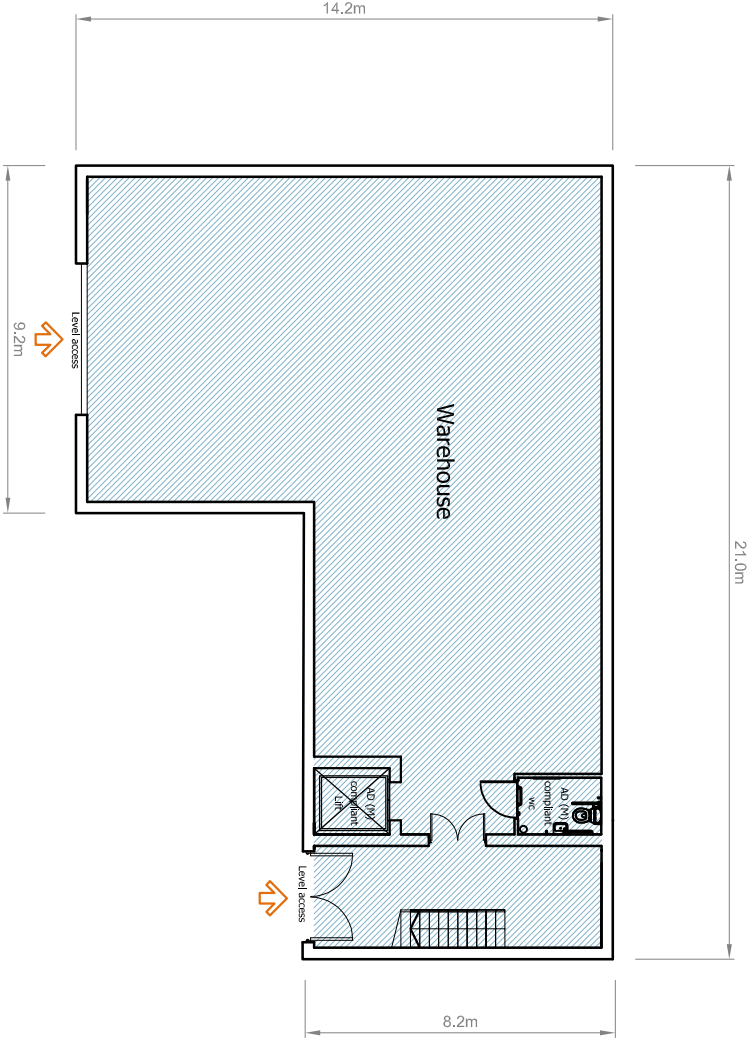


Total GIA: 526m²

Granville House,
Wallingford Road,
Uxbridge UB8 2RW

PROPOSED FLOOR PLANS

Scale 1:200 at A3

Drawing No. CMR / P25 / 05 Rev. B