




GROUND
GIA: 206m²

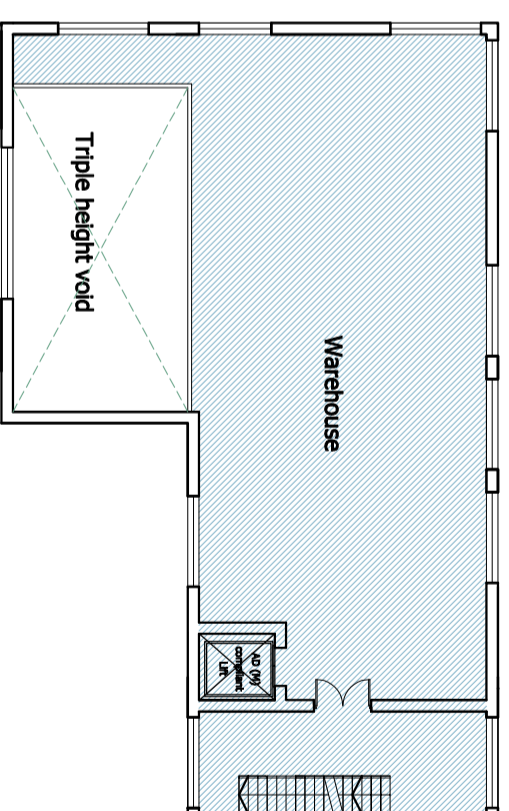

FIRST
GIA: 160m²

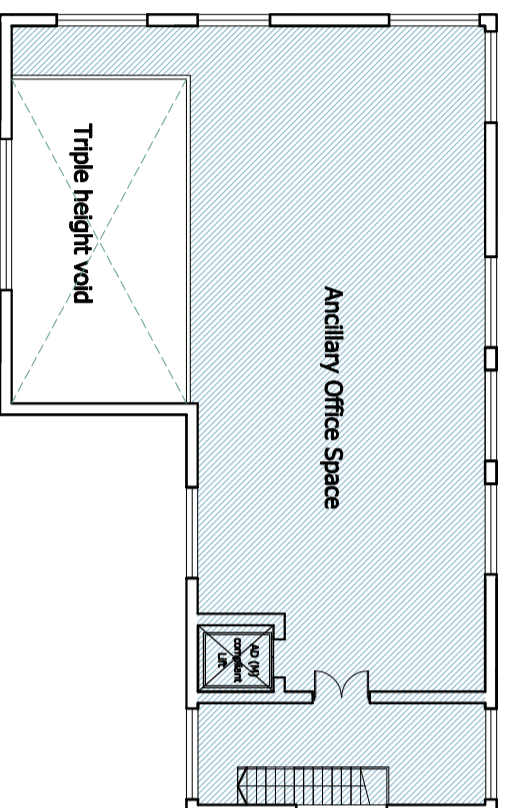


SECOND
GIA: 160m²

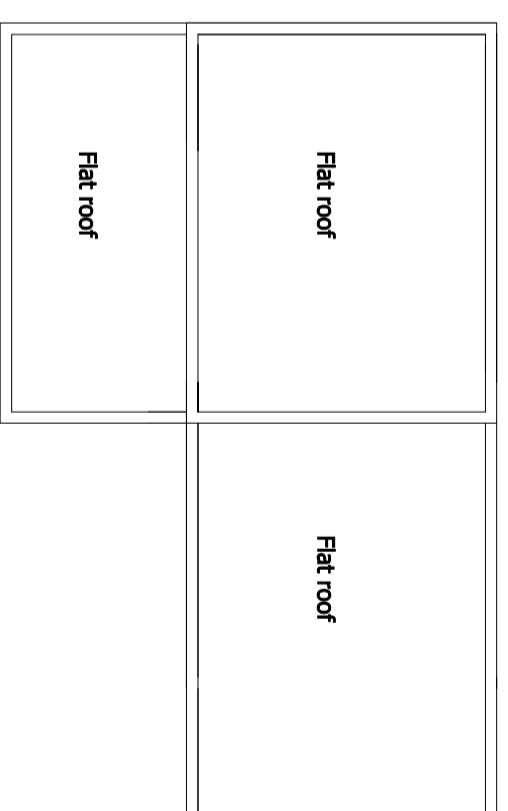

ROOF

Total GIA: 526m²

 

**Granville House,
Wallingford Road,
Uxbridge UB8 2RW
PROPOSED FLOOR PLANS**

Scale 1:200 at A3

Drawing No. CMR / P25 / 05 Rev. C