

MATERIALS
Red brickwork
Silver cladding panel system
Aluminium windows and doors


**Granville House,
Wallingford Road,
Uxbridge UB8 2RW**

**EXISTING AND PROPOSED
EAST ELEVATION (TO CANAL)**


Scale 1:200 at A3

Drawing No. CMR / P25 / 06

Granville House

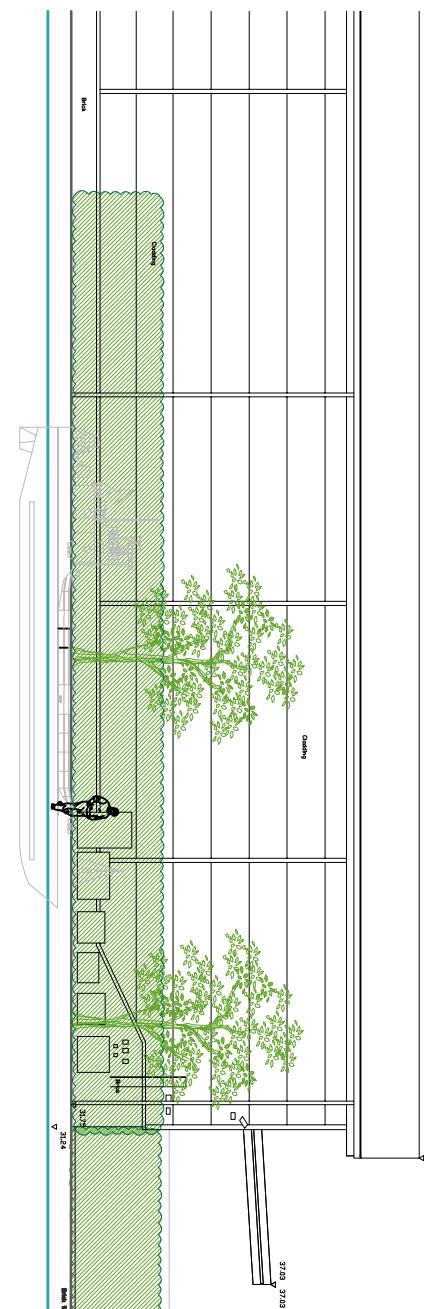



EXISTING

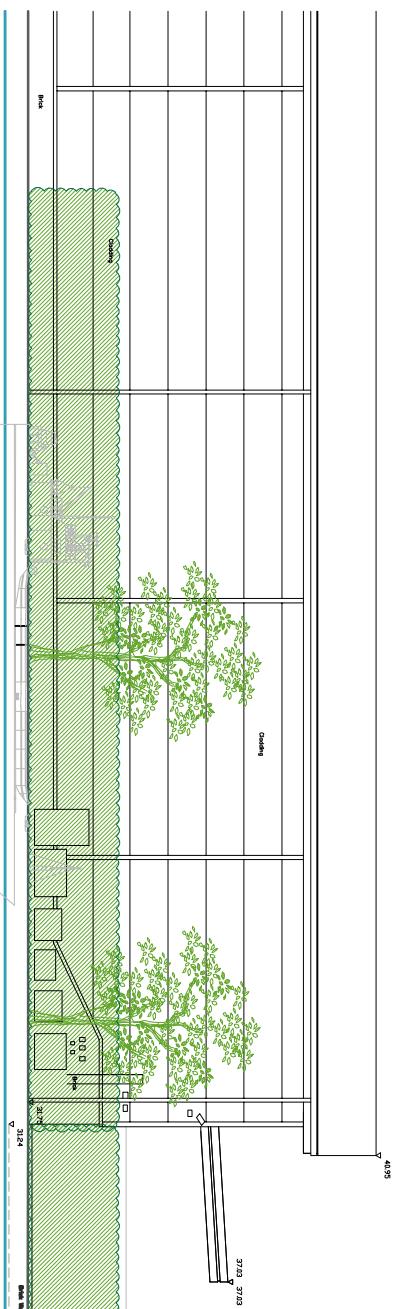

Granville House

Proposed building

PROPOSED

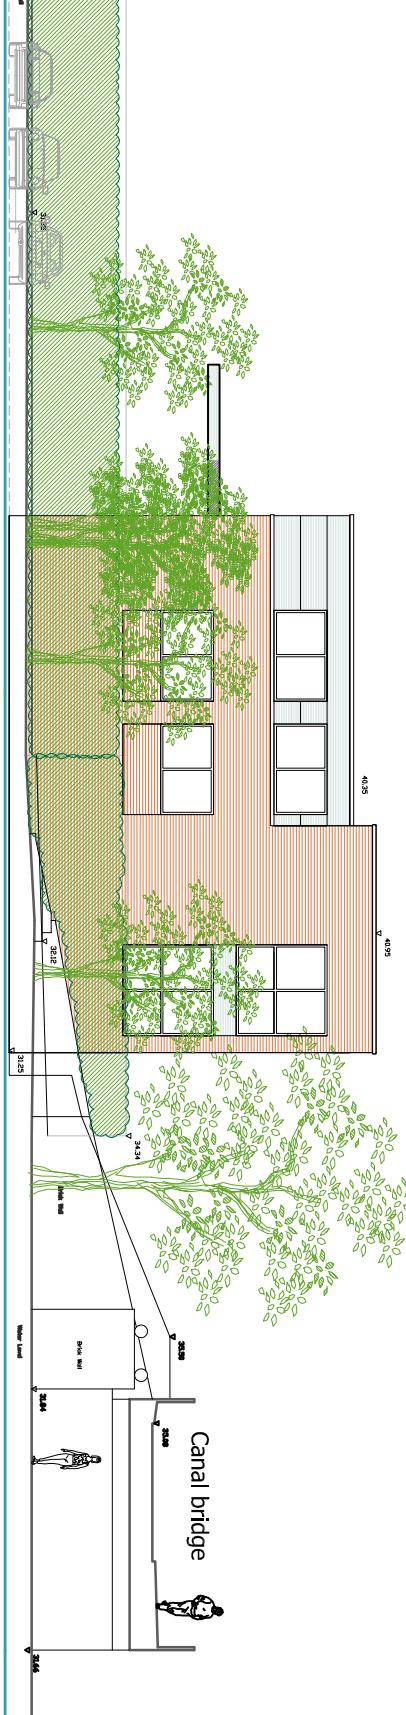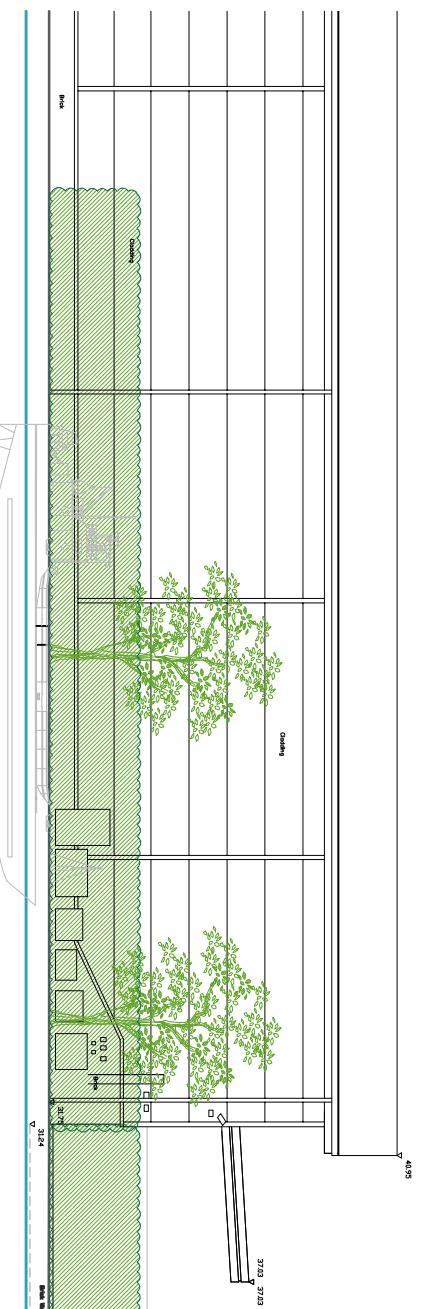

0
5
10