


MATERIALS
 Red brickwork
 Silver cladding panel system
 Aluminium windows and doors

**Granville House,
 Wallingford Road,
 Uxbridge UB8 2RW**

**EXISTING AND PROPOSED
 NORTH ELEVATION
 (TO COWLEY MILL ROAD)**

Scale 1:200 at A3

Drawing No. CMR/P25/07 Rev. A

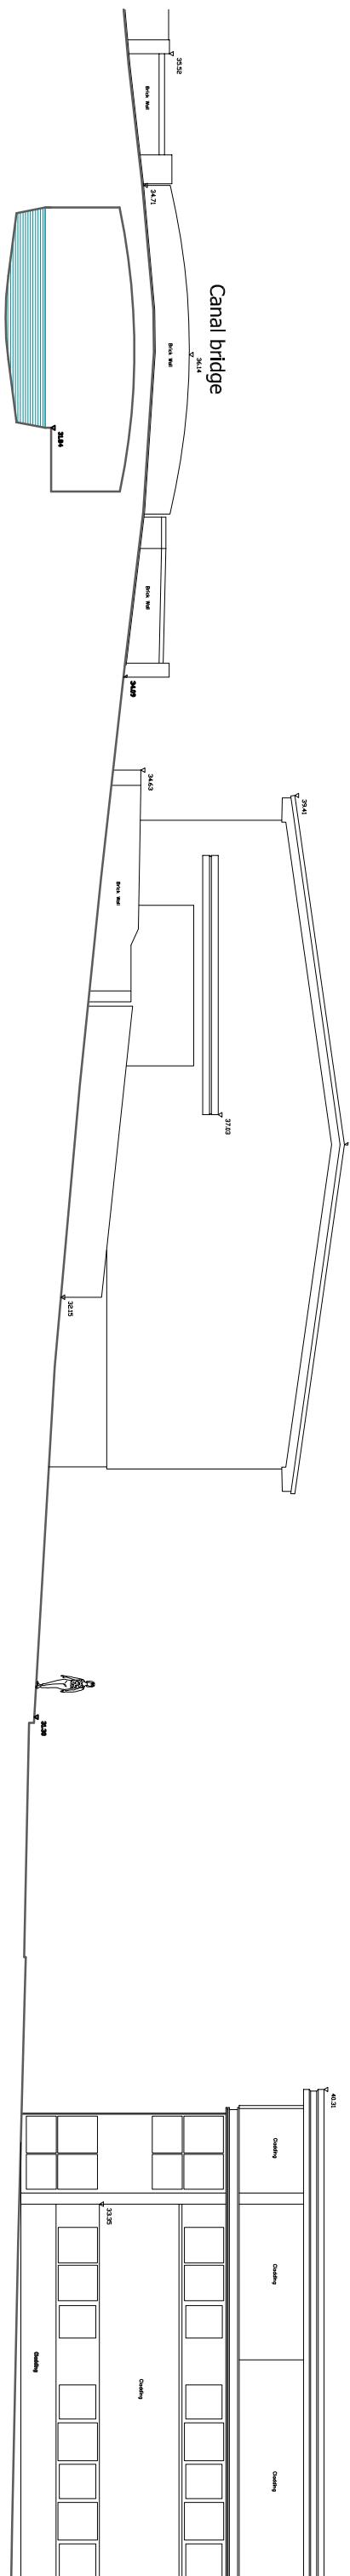


Grand Union Canal

EXISTING
 Granville House

Wallingford Road

No 80 (Galaxy Building)

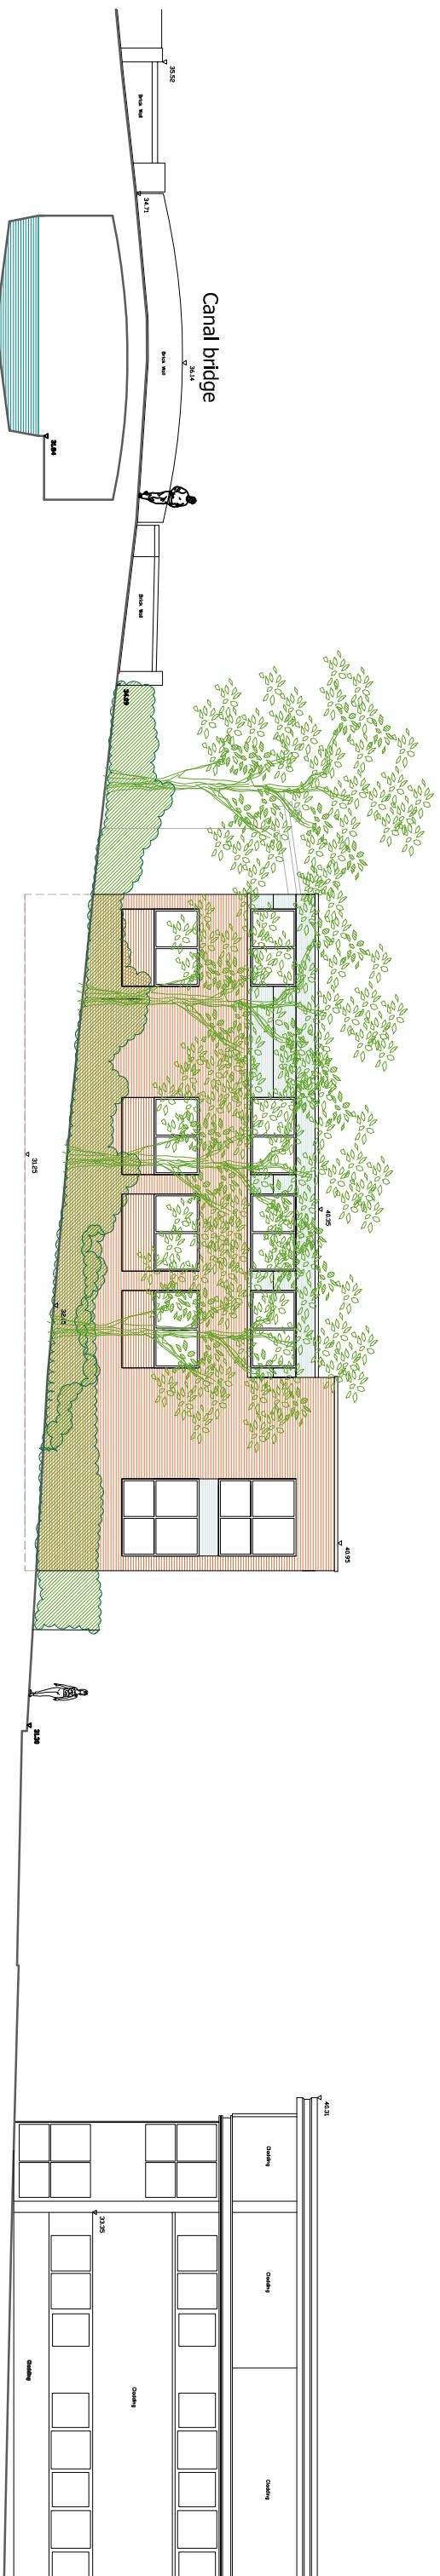

Grand Union Canal

Proposed building

Wallingford Road

No 80 (Galaxy Building)

0
 5
 10