


**MATERIALS**  
Red brickwork  
Silver cladding panel system  
Aluminium windows and doors

**Granville House,  
Wallingford Road,  
Uxbridge UB8 2RW**

**EXISTING AND PROPOSED  
WEST ELEVATION**

Scale 1:200 at A3

*Drawing No. CMR/P25/08 Rev. C*

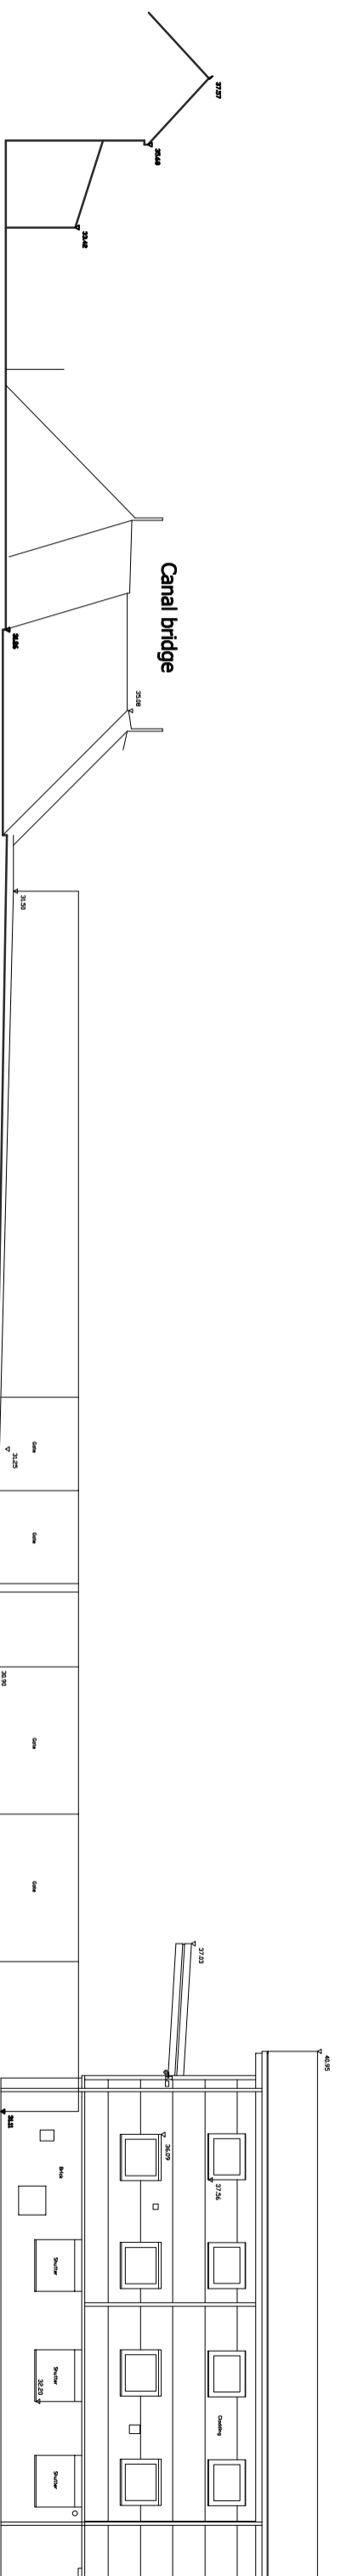

**EXISTING**

