

NOTES


- Dimensions are not to be scaled from this drawing by contractors. The contractor is requested to check all dimensions before the work started.
- Report any discrepancies to the client or architect before undertaking the work described in the drawings.
- Dimensions are approximate site dimensions and are to be verified by the contractor on site before any fabrication/site works i.e. foundations etc occur.
- Contractor is responsible for all temporary propping to existing structure.



01 - FRONT ELEVATION



02 - REAR ELEVATION

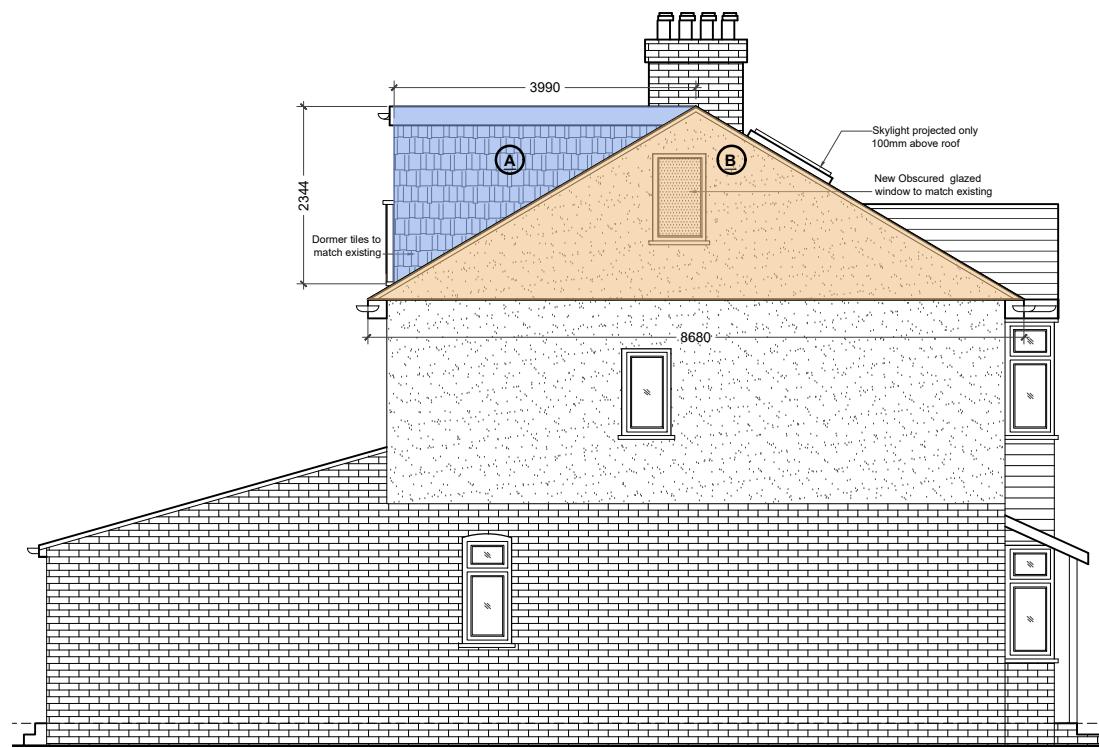

03 - SIDE ELEVATION

LOFT VOLUME:

Loft Dormer Volume (A) - $(6.025 \times 4.0 \times 2.344)/2 = 28.25 \text{ cub.m}$
 Hip To Gable (B) - $(8.68 \times 2.12 \times 4.20)/6 = 12.88 \text{ cub.m}$

Total Volume - 41.13 cub.m < 50 cub.m

0 1 2m 3 4 5m
Scale

REVISIONS			
NO.	DESCRIPTION	DATE	BY

**LAWFULNESS
CERTIFICATE**

DE ARCHITECTURAL CONSULT.LTD
M: 07869580774, 07883602259
E: design.endeavour@gmail.com

Project
17 DELLFIELD CRESCENT COWLEY UXBRIDGE
LONDON, UB8 2ET

Title
PROPOSED ELEVATIONS

Scale 1:100@A3	Drawn MZ	Approved	Date MAY 23
Job No. DAC-169/23	Drawing No. PD-17DC-04	Rev.	-