



Proposed Ground Floor Plan

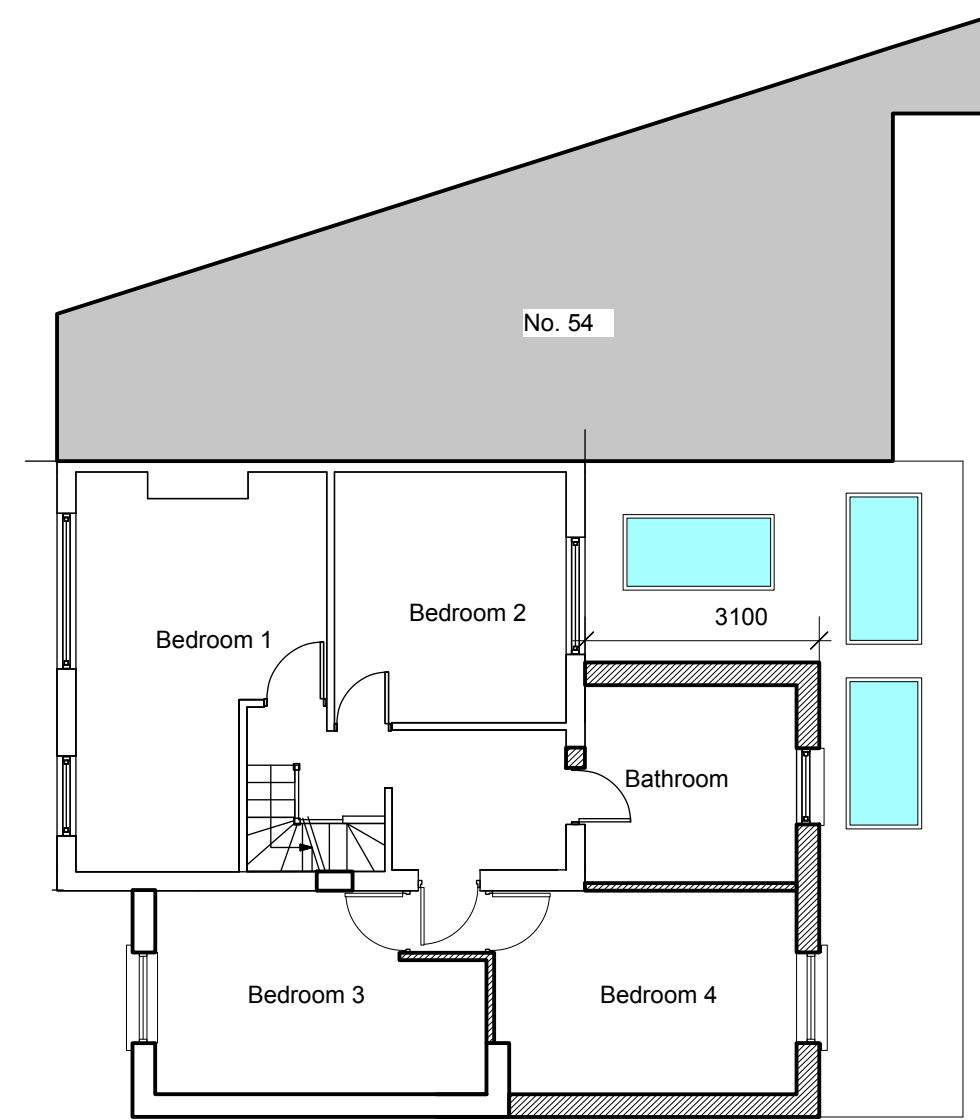

Proposed First Floor Plan

# PROPOSED FIRST FLOOR REAR EXTENSIONS.

Revisions	No dimensions are to be scaled from this drawing No deviation may be made from the details shown on this drawing without prior permission of the architect Any discrepancy found between this drawing and any other document should be referred immediately to the architect	Date Dec. 2022  Scale 1:50	Project 52 Dale Drive, Hayes, Middlesex UB4 8AU	Client Mr. Mikel Mahmutaj  Drawing No. 1155/01/12 Rev.		ARDA Architecture. Design. Project Management. Party Wall Surveys (m) 07956 886 334 (e) mail@alrasheeddauda.com (w) www.alrasheeddauda.com
-----------	--	----------------------------------	--	--	---	--