



Existing Site Plan

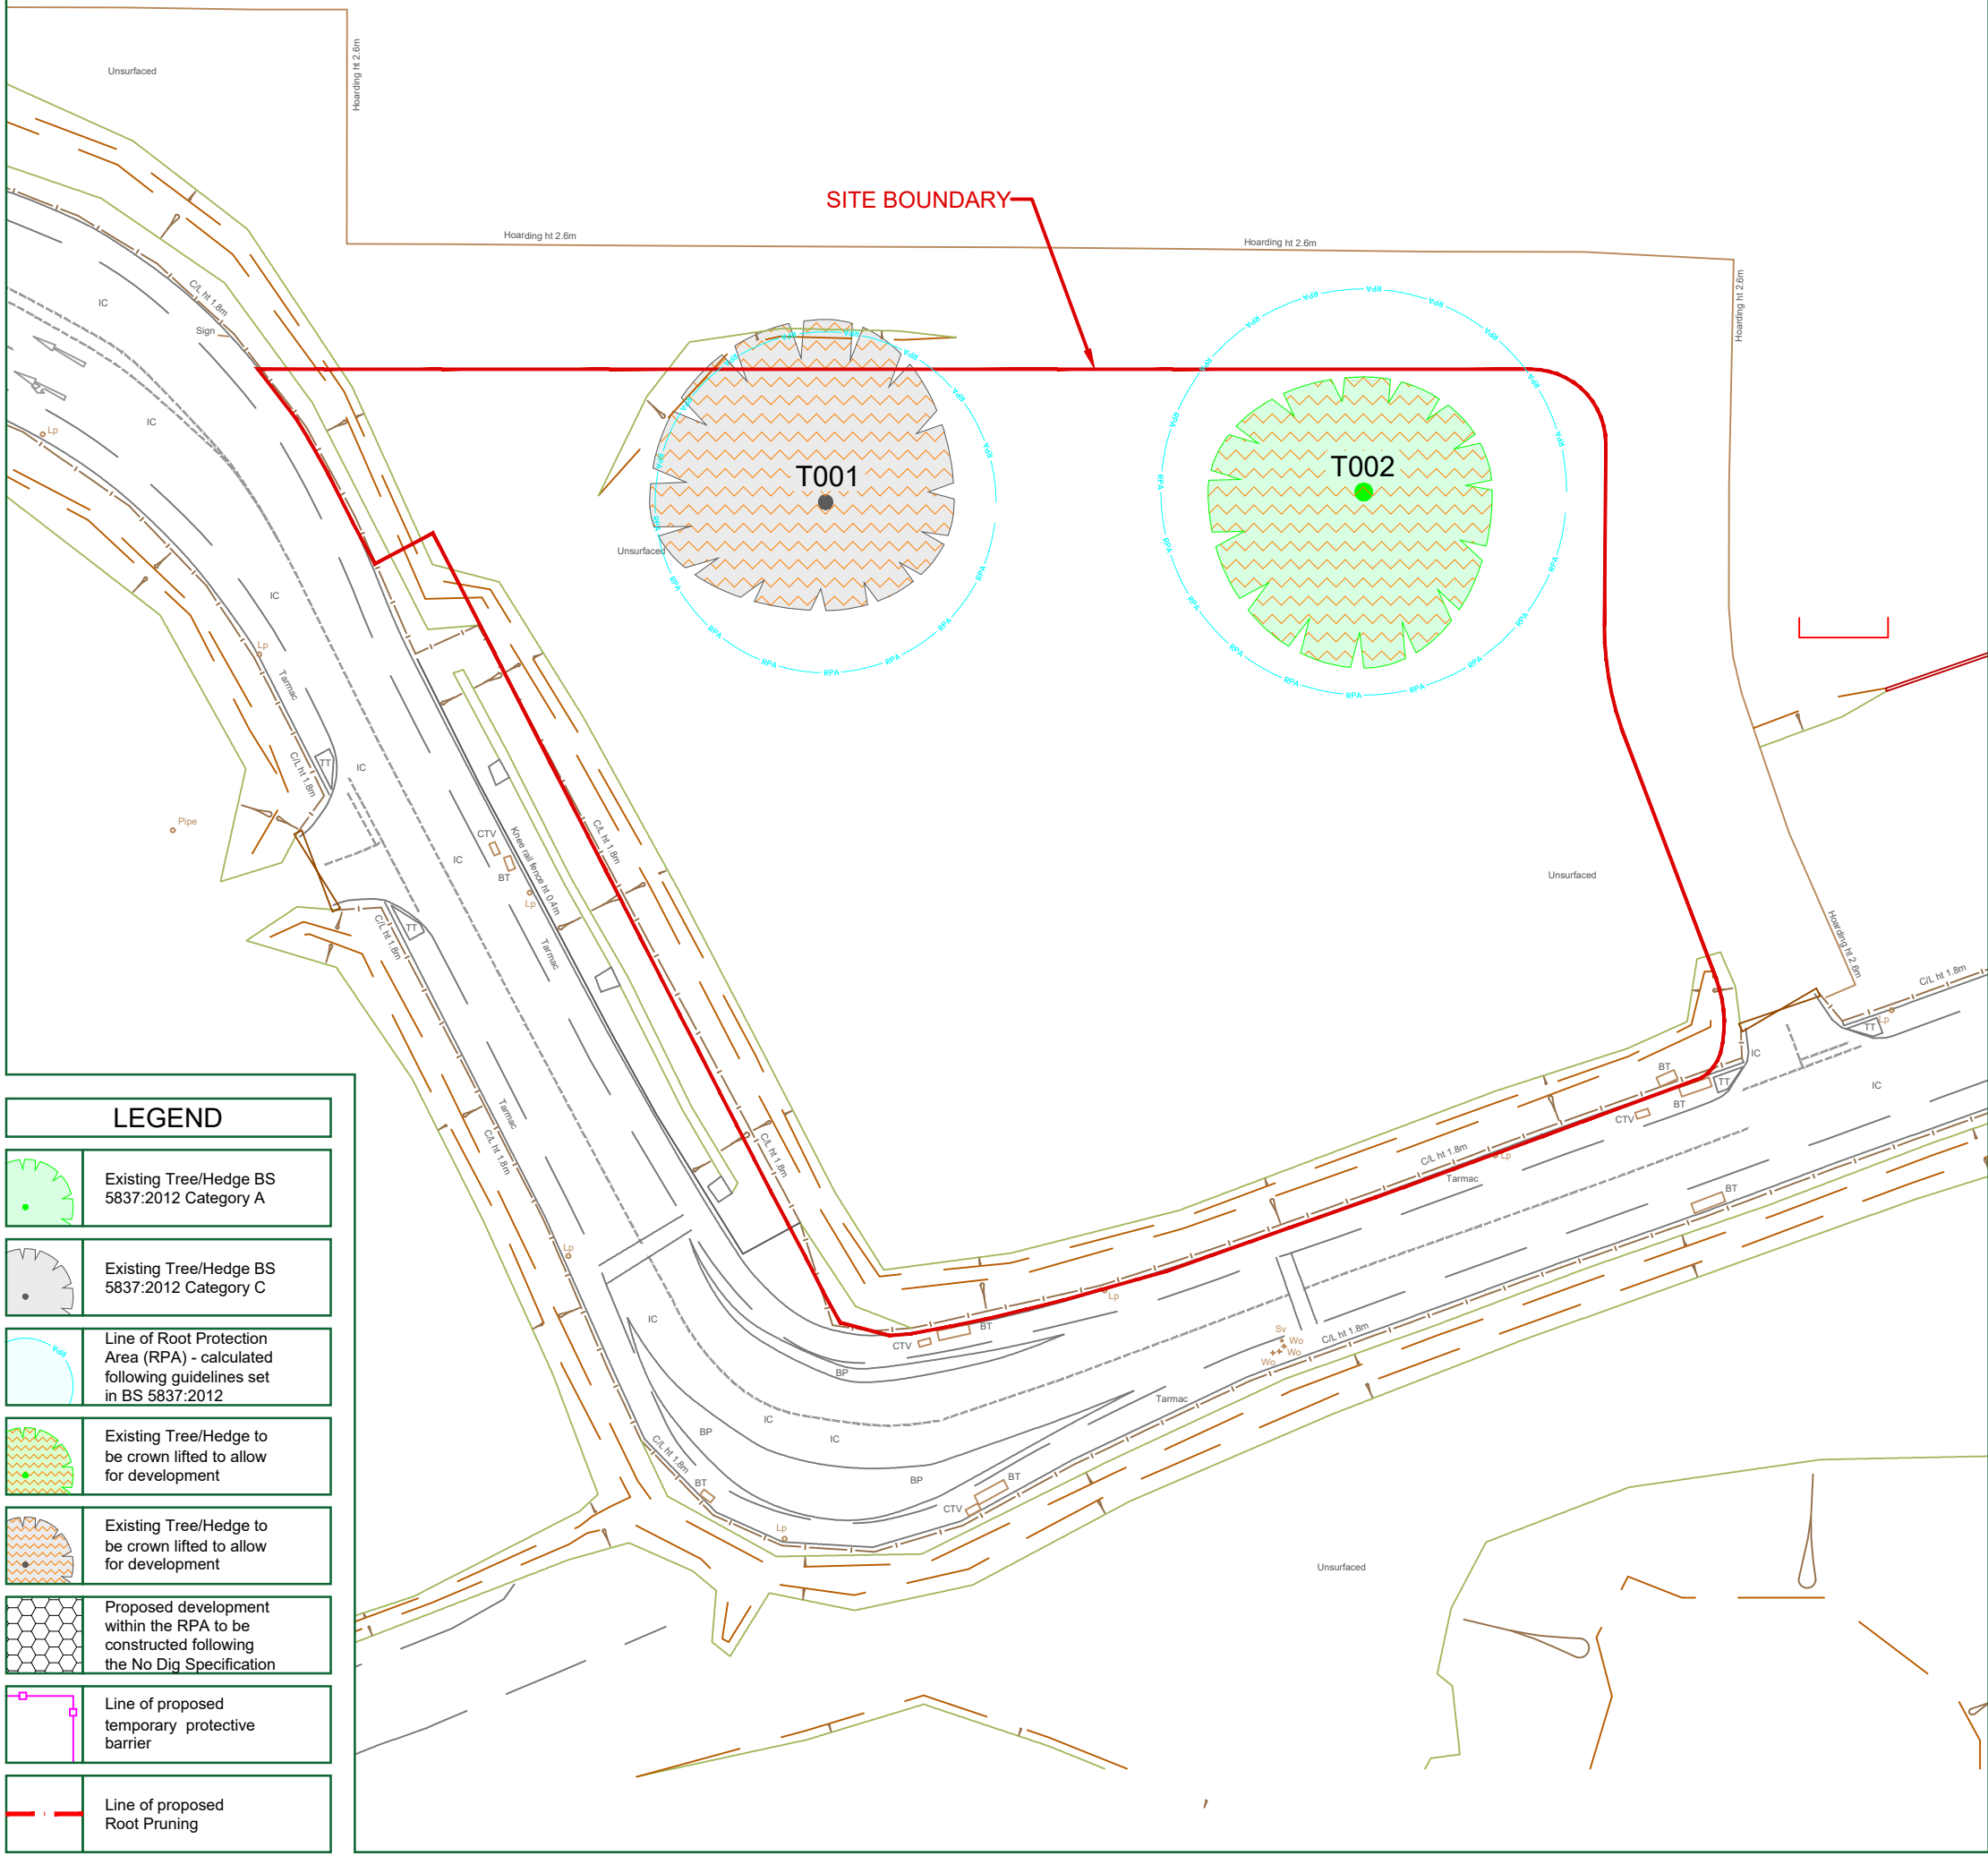


LEGEND

	Existing Tree/Hedge BS 5837:2012 Category A
	Existing Tree/Hedge BS 5837:2012 Category C
	Line of Root Protection Area (RPA) - calculated following guidelines set in BS 5837:2012
	Existing Tree/Hedge to be crown lifted to allow for development
	Existing Tree/Hedge to be crown lifted to allow for development
	Proposed development within the RPA to be constructed following the No Dig Specification
	Line of proposed temporary protective barrier
	Line of proposed Root Pruning

Method Statement Flow Chart

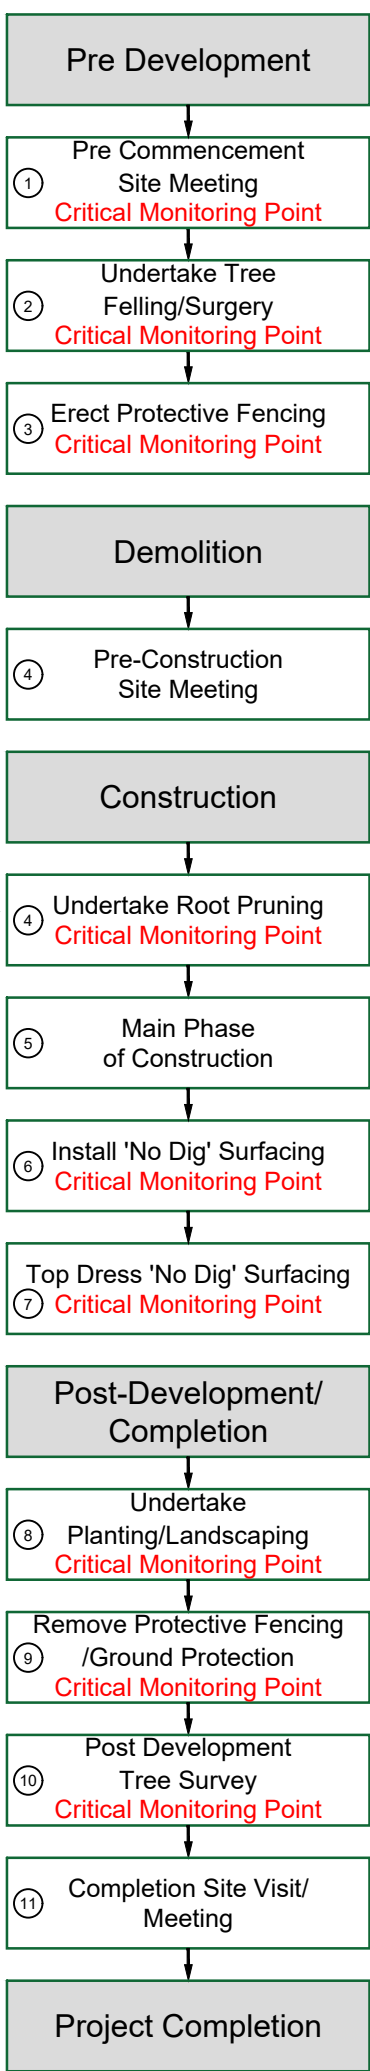

Proposed Site Plan





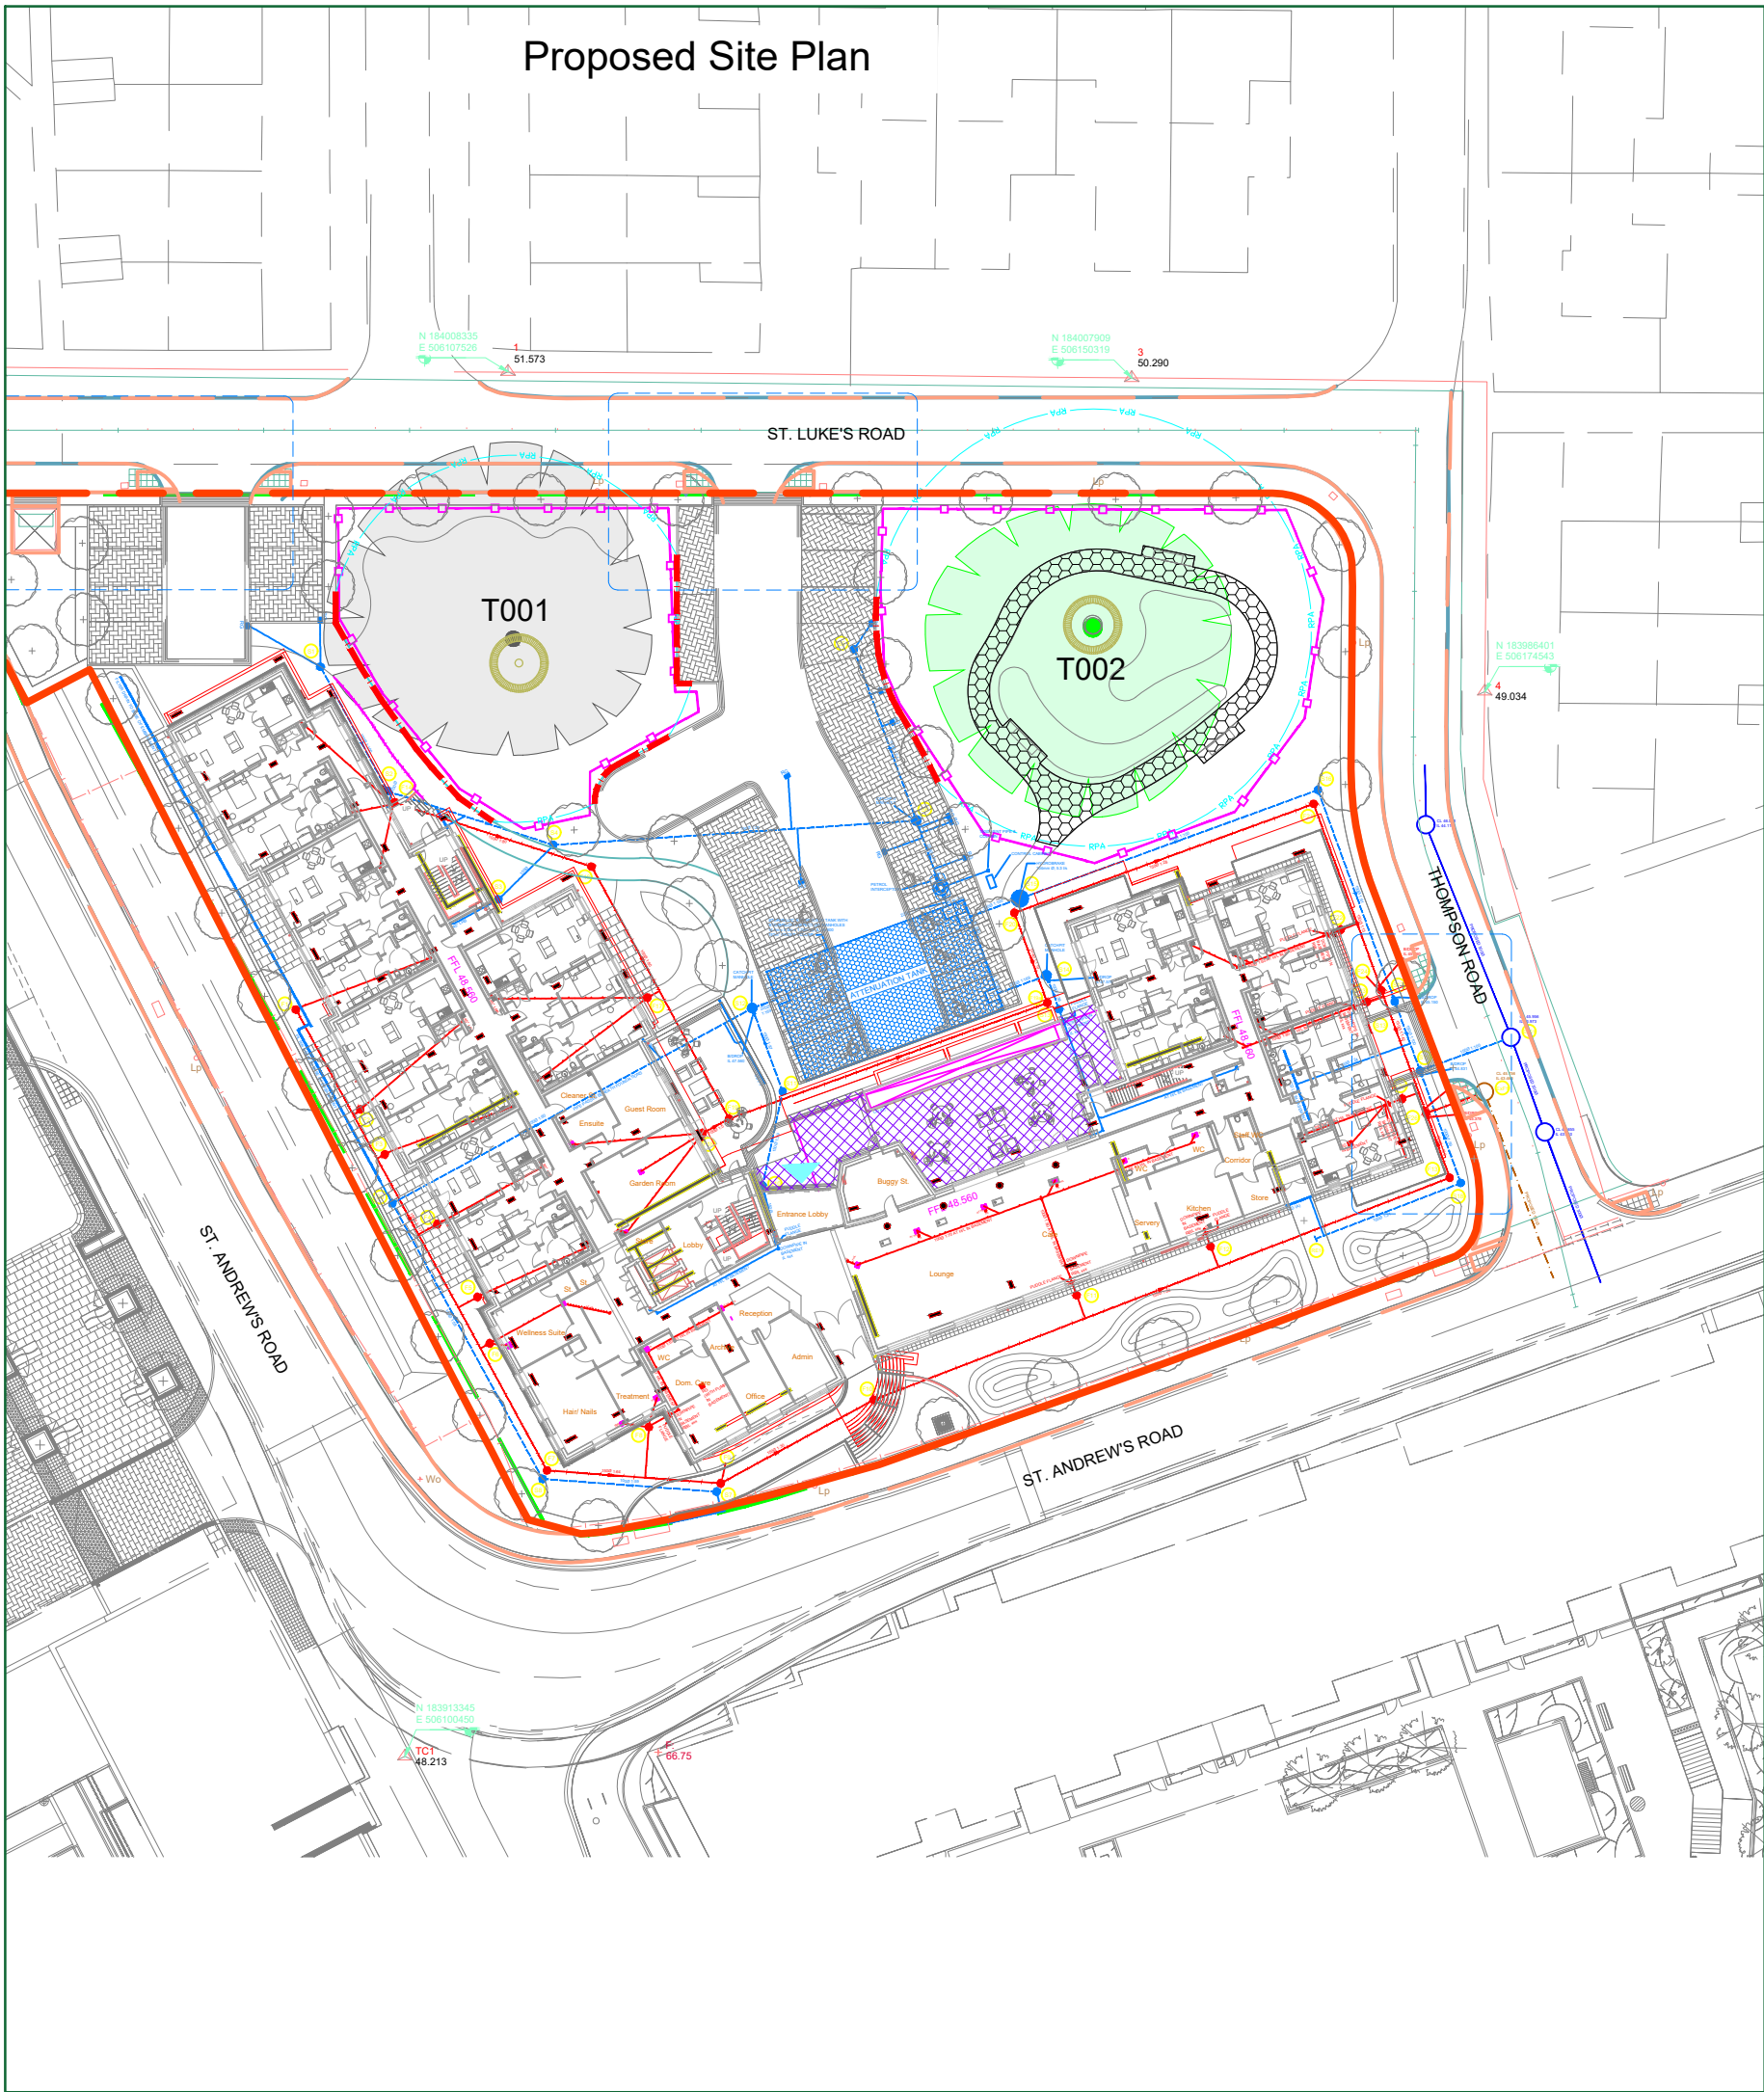


CATEGORY AND DEFINITION

Trees unsuitable for retention	
Category U	Those in such condition that they cannot realistically be retained as living trees in the current land use for longer than 10 years
Trees to be considered for retention	
Category A	Trees of high quality with an estimated remaining life expectancy of at least 40 years
Category B	Trees of moderate quality with an estimated remaining life expectancy of at least 20 years
Category C	Trees of low quality with an estimated remaining life expectancy of at least 10 years, or young trees with a stem diameter below 150mm

NOTE:

Hayden's Arboricultural Consultants were provided with a Topographical Survey but these do not always show the positions of all the trees/features on site. The locations of any additional features have been fixed using GPS. As such the position of the trees/landscape features should not be taken as exact but gives a fair distribution of their locations on site.

 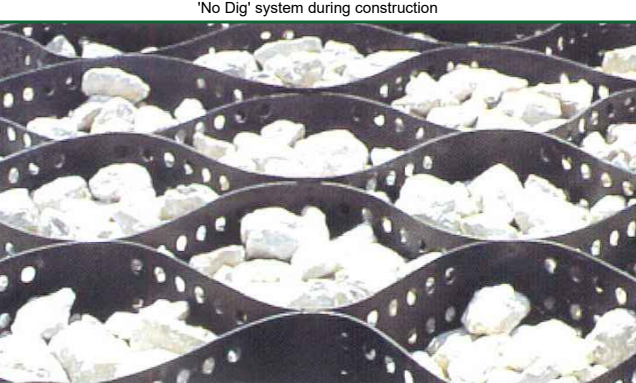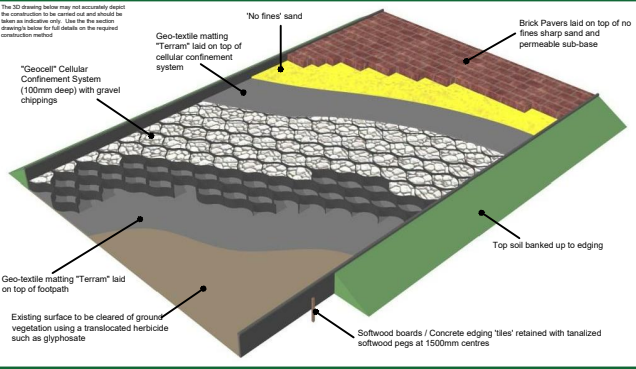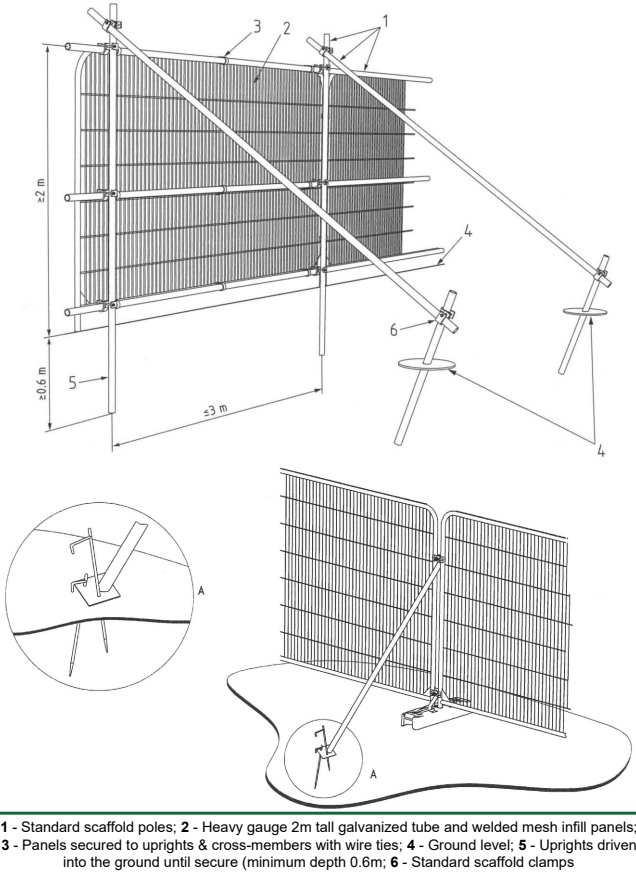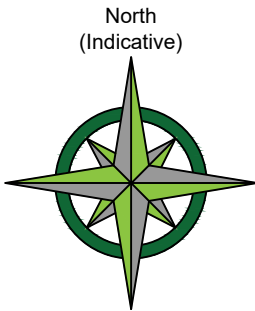

-	26.03.20	NT	Based on Greenhatch Topographical Survey drawing no. 22994_T Rev 0 & The Tooley & Foster Partnership dig no.5125-TFP-ZZ-00-DR-A-3013
Rev:	Date:	By:	Revision:

The position, condition, and dimensions of the trees are based on a site survey undertaken on 09/11/18

"The original of this drawing was produced in colour - a monochrome copy should not be relied upon"



5 Moseleys Farm Business Centre
Fornham All Saints,
Bury St Edmunds
Suffolk IP28 6JY

Head Office: 01284 765391
South West: 01722 657423
Email: info@treesurveys.co.uk

Client:	Anchor Hanover	Drawing Title:	Arboricultural Method Statement
Site:	St Andrew's Park, St Luke's Road, Uxbridge, UB10 0RX	Date:	26.03.20
Scale:	1:500 (A2)	Drawn By:	NT
Checked By:	SHO	Drawing No:	8080-D-AMS
Rev:	-	Cad File Ref:	CiiPro\8080-D-AMS - St Andrew's, Park, Uxbridge.dwg