

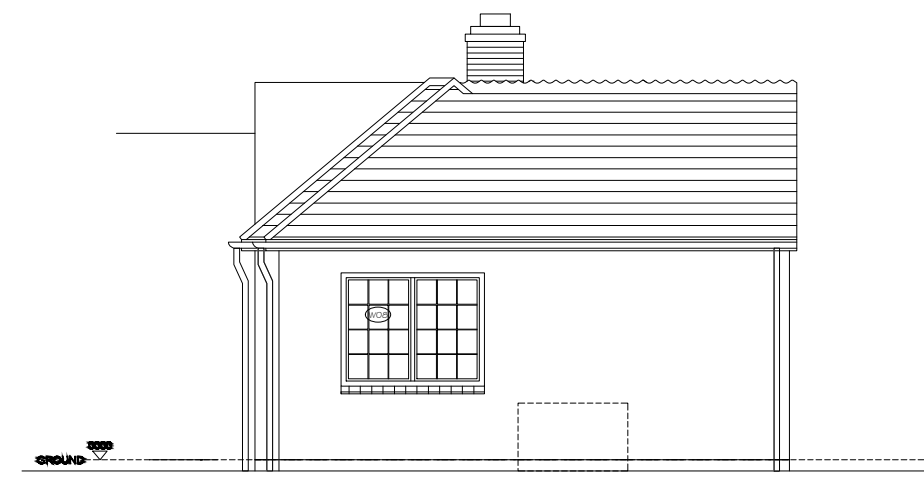


Rear Elevation

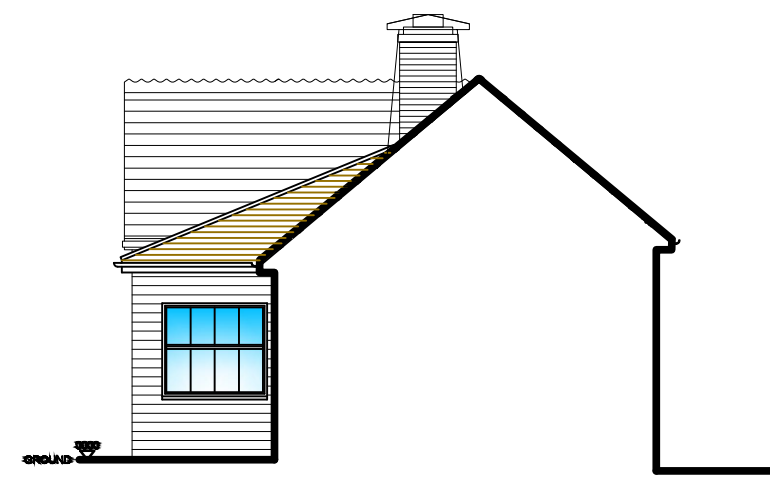

Scale 1:100

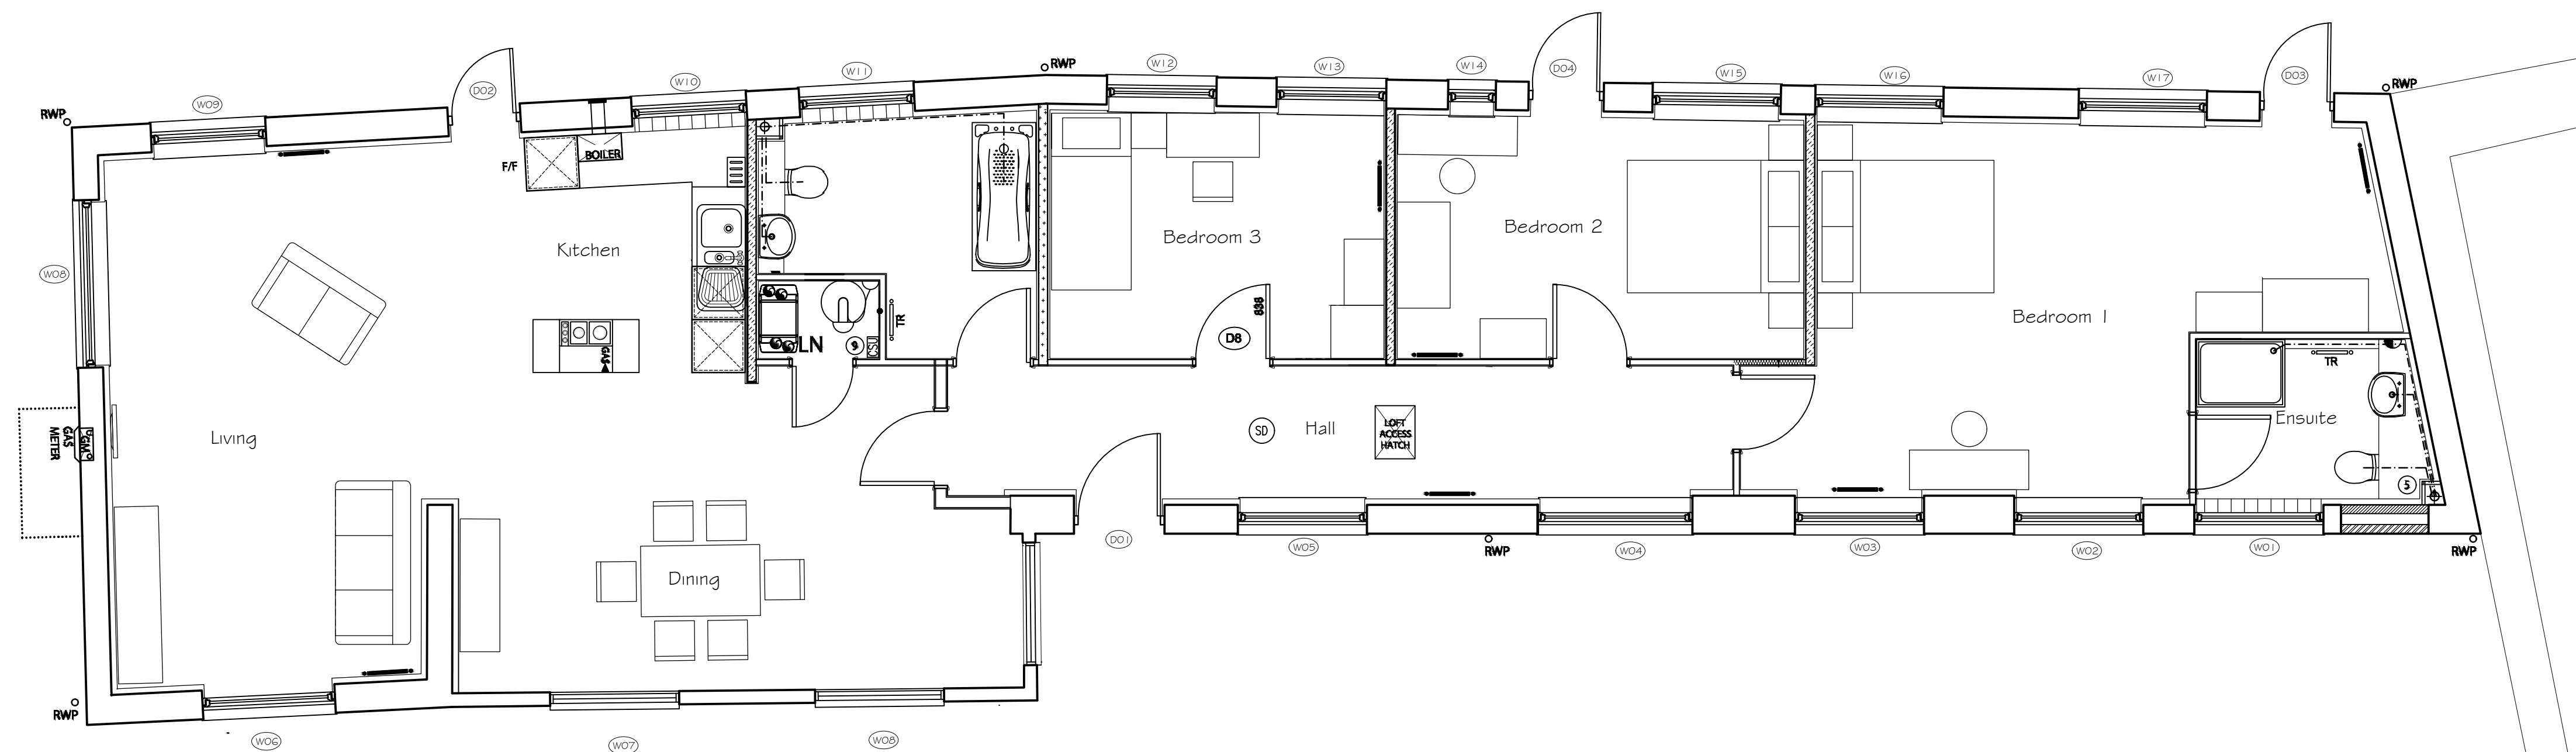

Scale 1:50

0	0.5	1	2	3	4	5	6	7	8	9	10
---	-----	---	---	---	---	---	---	---	---	---	----