


Elevation

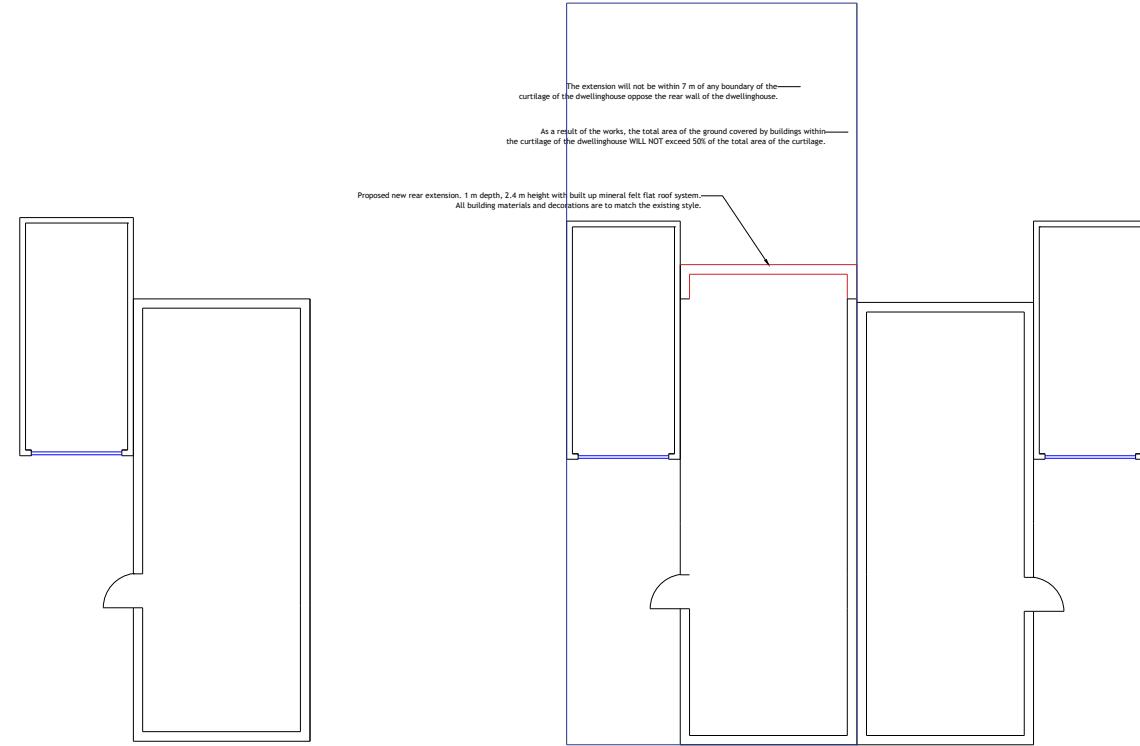

15 Thompson Road
Existing Floor plan

15 Thompson Road
Proposed Floor plan

14 Thompson Road

Legend:

Site plan outline

All measurements are to be checked on-site for validation and authenticity with layouts indicative only

No amendments or copies are to be produced without prior consent from Rapleys LLP. Do not scale from drawing

Ref	Date	Revision

Client
Annington Homes


Job Title
Annington Homes Site,
Grays Rd, Uxbridge,
London, UB10 0QZ

Drawing Title
Existing & Proposed Floor
Layout

Scale 1:200 Size A3 Date April 2023 Drawn DH

RAPLEYS

15 Thompson Road - Floor Plan Scale: 1:100 @ A3

 

DRAWING NO. - 23-00093 - FP - 401
Rev A