


Existing Rear Elevation



Proposed Rear Elevation

8 Thompson Road - Rear Elevation Scale: 1:100 @ A3

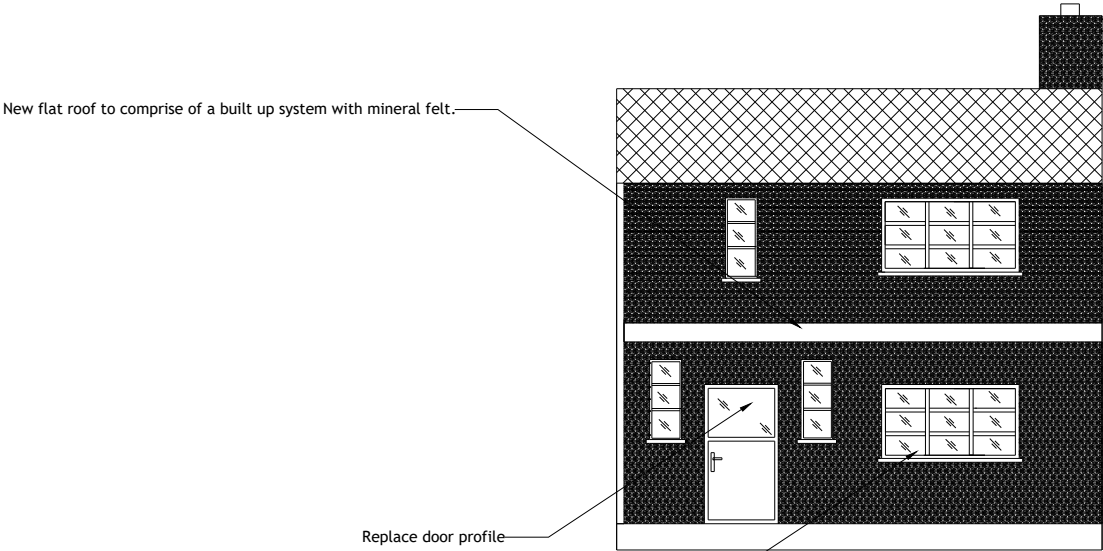

All measurements are to be checked on-site for validation and authenticity with layouts indicative only

No amendments or copies are to be produced without prior consent from Rapleys LLP. Do not scale from drawing

Ref	Date	Revision

Client	Annington Homes		
Job Title	Annington Homes Site, Grays Rd, Uxbridge, London, UB10 0QZ		
Drawing Title	Existing & Proposed Rear Elevation		
Scale	Size	Date	Drawn
1:100	A3	April 2023	DH



RAPLEYS LLP  
66 St James Street,  
London SW1A 1NE  
Tel: 0370 777 6292  
[www.rapleys.com](http://www.rapleys.com)