

All measurements are to be checked on-site for validation and authenticity with layouts indicative only

No amendments or copies are to be produced without prior consent from Rapleys LLP. Do not scale from drawing

Ref	Date	Revision

Client
Annington Homes

Job Title
Annington Homes Site,
Grays Rd, Uxbridge,
London, UB10 0QZ


Drawing Title
Roof Plan

Scale	Size	Date	Drawn
1:100	A3	January 2023	DH



RAPLEYS LLP
33 Jermyn Street,
LONDON SW1Y 6DN
Tel: 0370 777 6292
www.rapleys.com

DRAWING NO. - 23-00093 - BL4 004

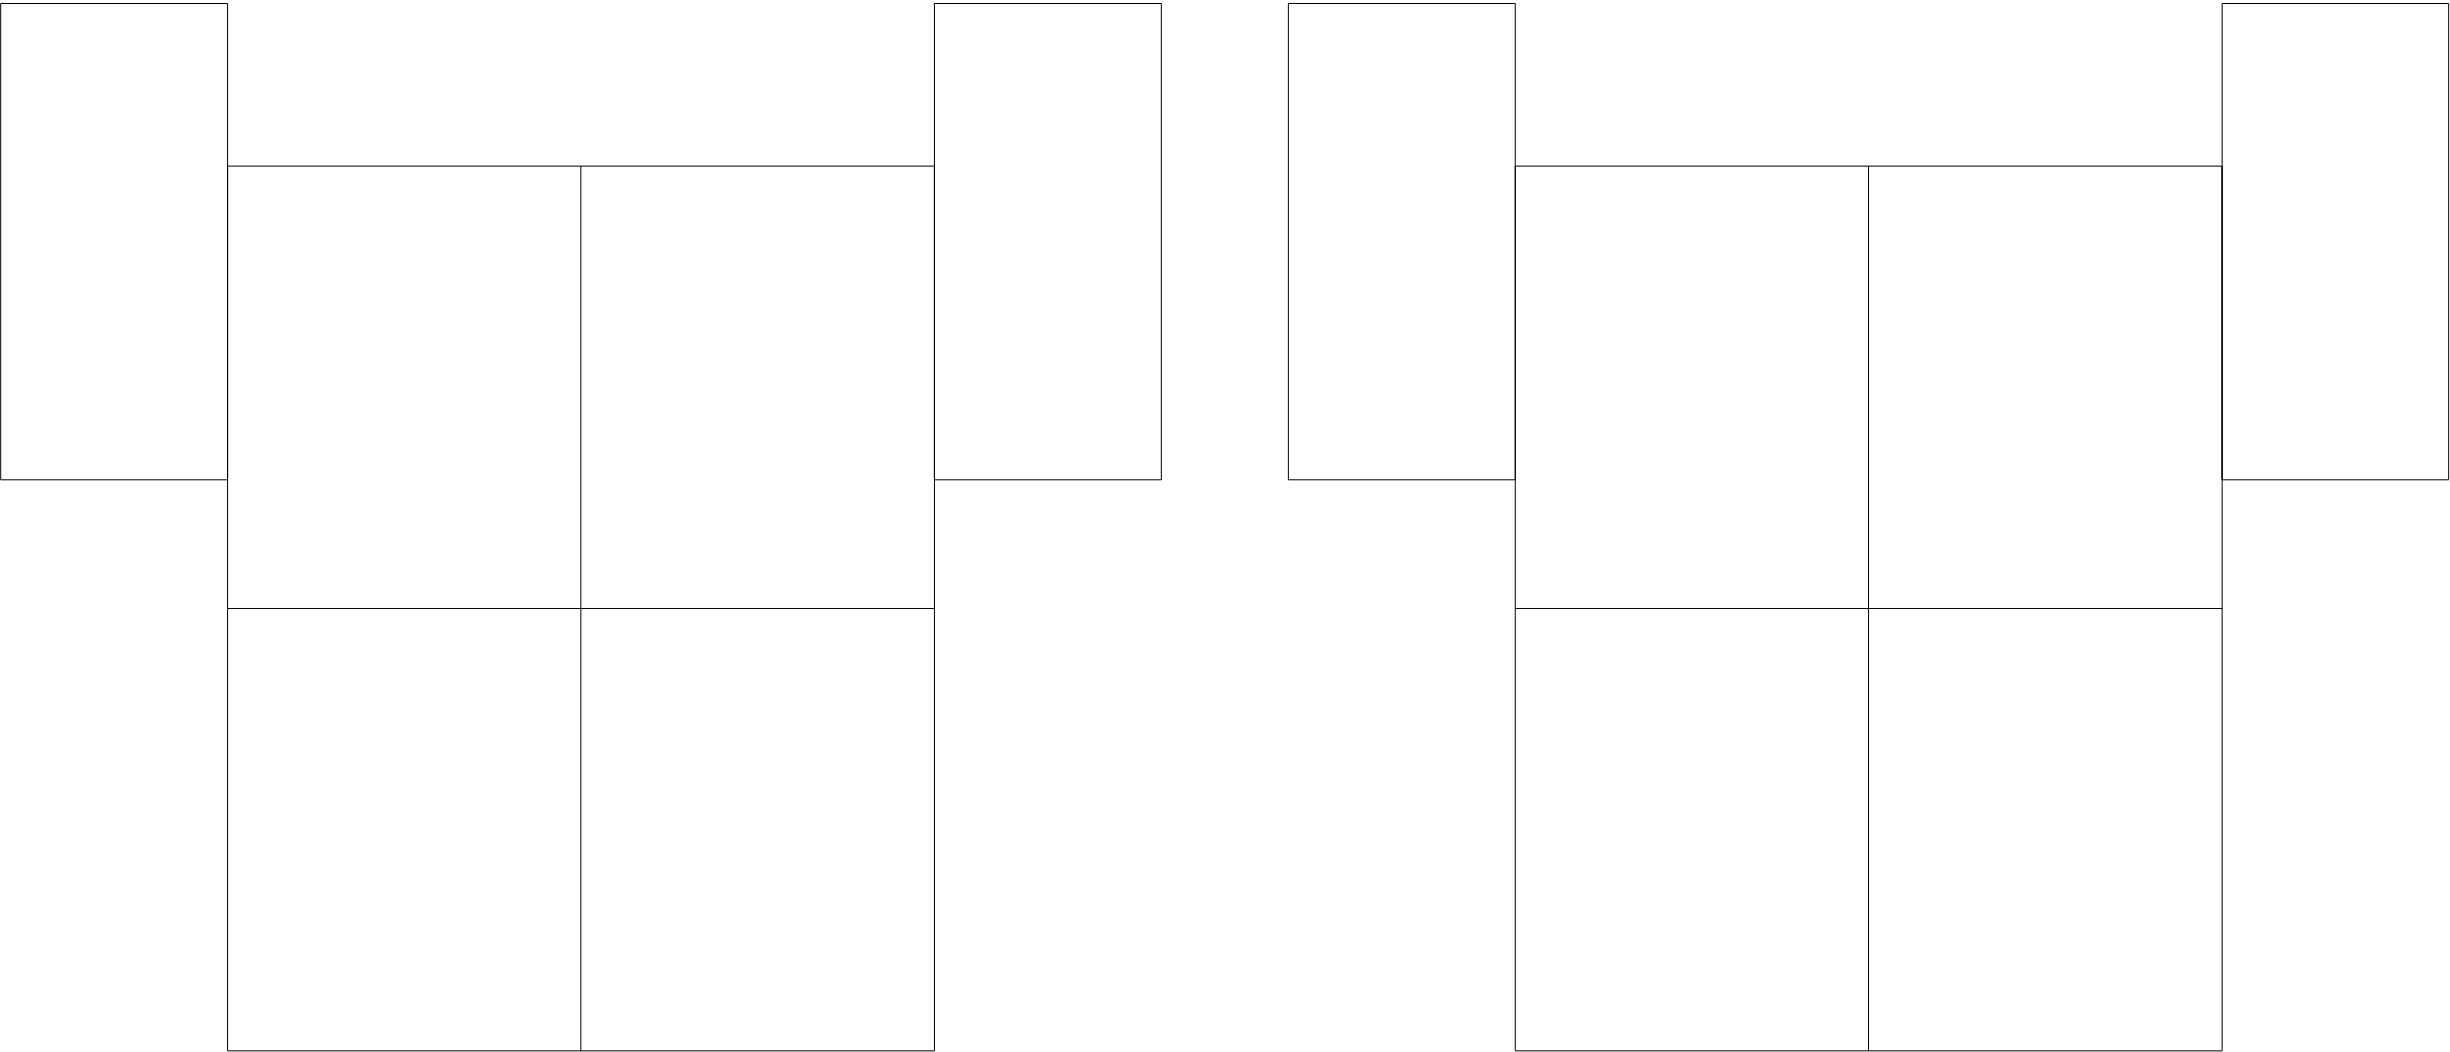

Existing Roof Plan

Proposed Roof Plan

Block43 - Roof Plan Scale: 1:100 @ A3

